


**LAYOUT PLAN**

SCALE: 1" = 20'-0"

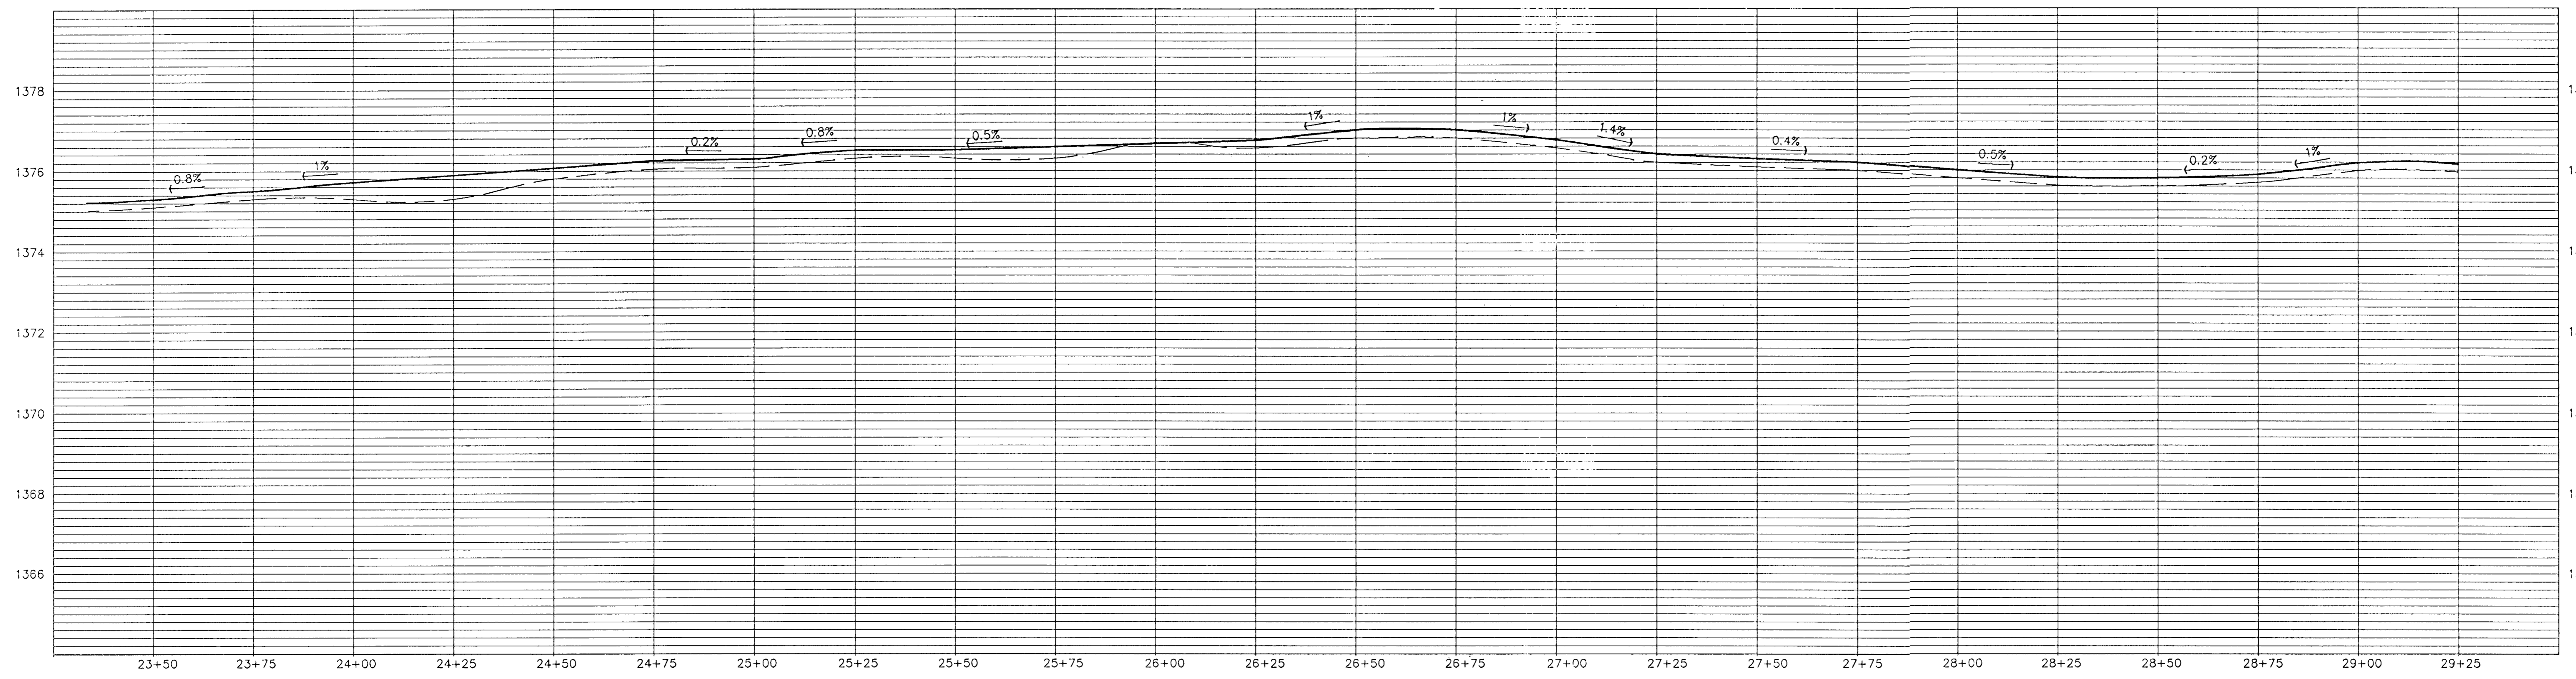


**Wilson Darnell Mann PA**

interiors

architecture site planning

105 N. Washington Wichita, Kansas 67202 316-262-4700

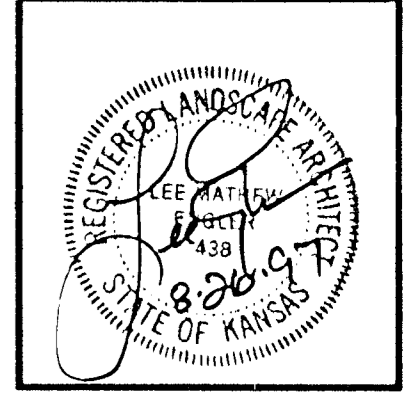

COPYRIGHT © 1994  
Wilson Darnell Mann, PA

- prints issued**
- 5/1/95 FIELD CHECK
  - 11/3/95 OFFICE CHECK
  - 5/10/96 OFFICE CHECK
  - 10/15/96 CONST.
  - 3/5/97 FINAL CHECK
  - 6/22/97 FINAL REV.

**WDM no. 93242**

draw WDM check LME

**BIKE PATH**

WICHITA, KANSAS

PLAN & PROFILE