


BENCHMARKS:
 BM #1: "x" in the top of curb inlet, located on the west side of Davin Cir. at the NE corner of Lot 18, Block H, Fairmont Addition. Elev. = 198.18 (MSL)
 BM #2: "□" on NE corner of inlet structure, located at the SW corner of the intersection of Mainsgate and 127th Street East. Elev. = 182.33 (MSL)
 BM #3: RR spike on the west face of PP on the east side of 127th Street East, adjacent to the south line of The Fairmont Addition. Elev. = 187.25 (City Datum)
 BM #4: RR spike on the east face of PP on the west side of 127th Street East, 37' N and 13' E of the NE corner of Lot 1, Block H, The Fairmont Addition. Elev. = 189.19 (City Datum)

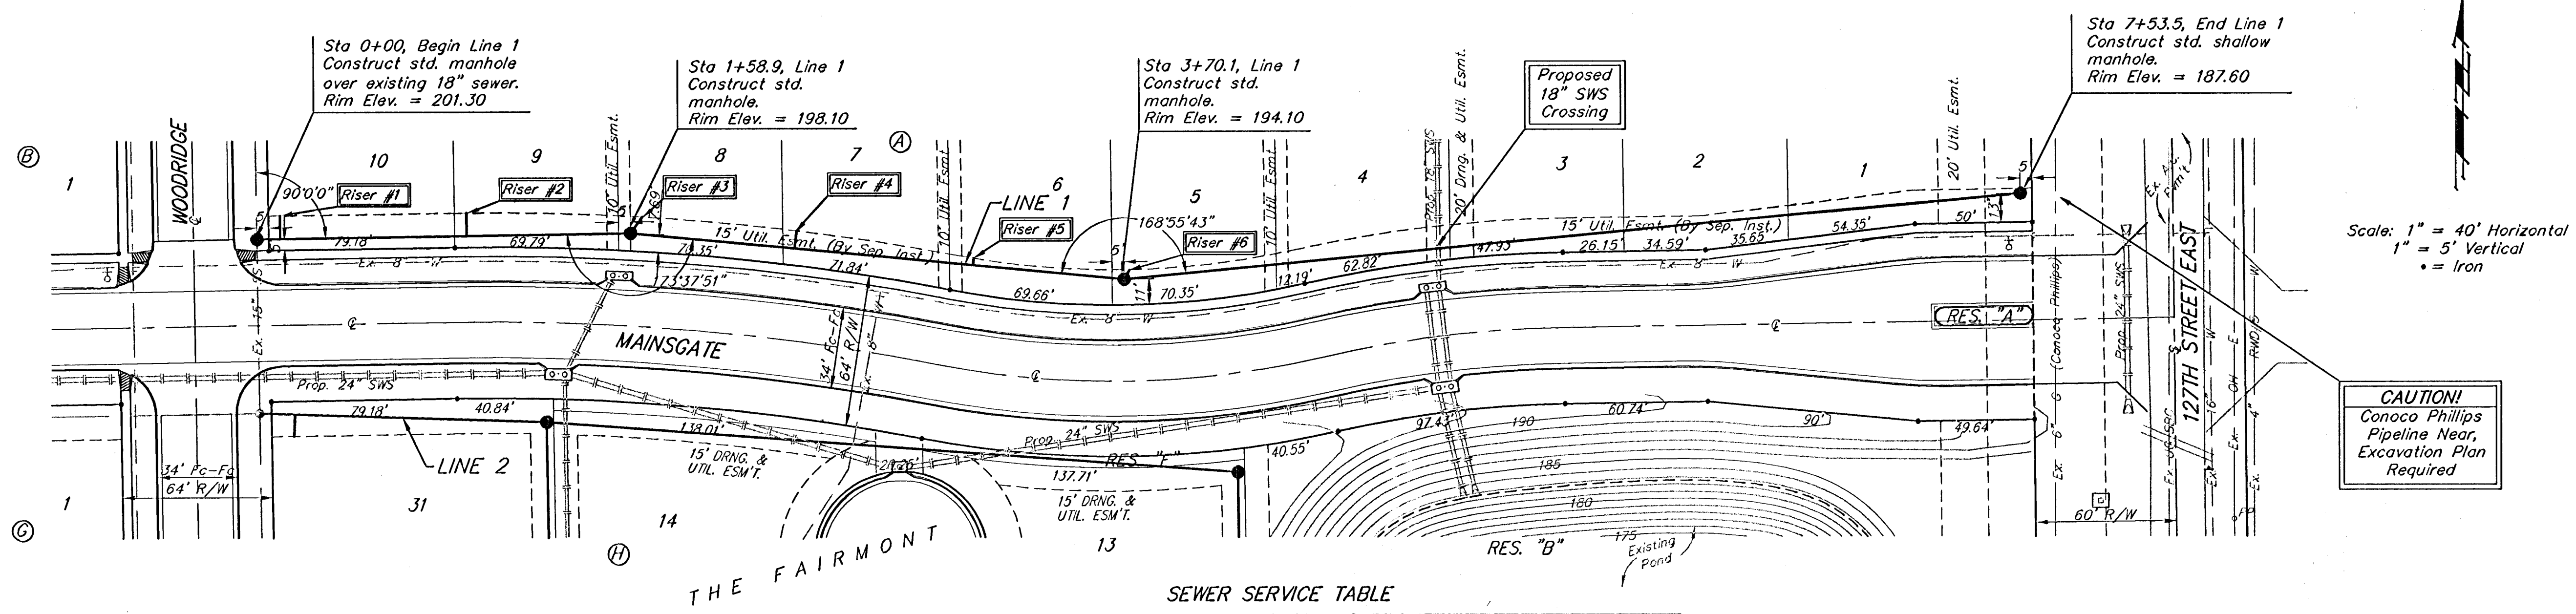

Scale: 1" = 40' Horizontal
 1" = 5' Vertical
 • = Iron


CAUTION!
 Conoco Phillips Pipeline Near, Excavation Plan Required

SEWER SERVICE TABLE

| NUMBER | TYPE | LOCATION | | | STATION\ DIRECTION | FOR INFORMATION ONLY | |
|--------|-------------|----------|-----------|----------|--------------------|----------------------------|-------------------|
| | | LOT NO. | BLOCK NO. | LINE NO. | | APPROXIMATE LENGTH 4" PIPE | |
| 1 | 8" X 4" Tee | 10 | A | 1 | 0+10/Lt. 13 | 18.0' | 10' |
| 2 | 8" X 4" Tee | 9 | A | 1 | 0+89/Lt. 91.6 | 16.0' | 18' 10.5" |
| 3 | 4" Stub | 8 | A | 1 | 1+58.9/Lt. | 14.5' | 8" MH stub to Lt. |
| 4 | 8" X 4" Tee | 7 | A | 1 | 2+29/Lt. 28.7 | 13.0' | 8" 8.3" |
| 5 | 8" X 4" Tee | 6 | A | 1 | 3+08/Lt. 04.9 | 11.5' | 8" 3.7" |
| 6 | 4" Stub | 5 | A | 1 | 3+70.1/Lt. | 9.5' | 8" MH stub to Lt. |

All trench and manhole excavation areas from Sta. 0+00 to Sta. 7+53.5, Line 1 shall be backfilled with sand. The sand backfill shall be within two feet of existing grade and shall be water-jetted and vibrated during backfilling. All costs shall be paid for as L.F. "Sand Backfill Jetted and Vibrated".

NOTE: Vertical Riser Pipe shall be extended to 2' minimum above ground water elevation and 4' maximum below proposed ground elevation.

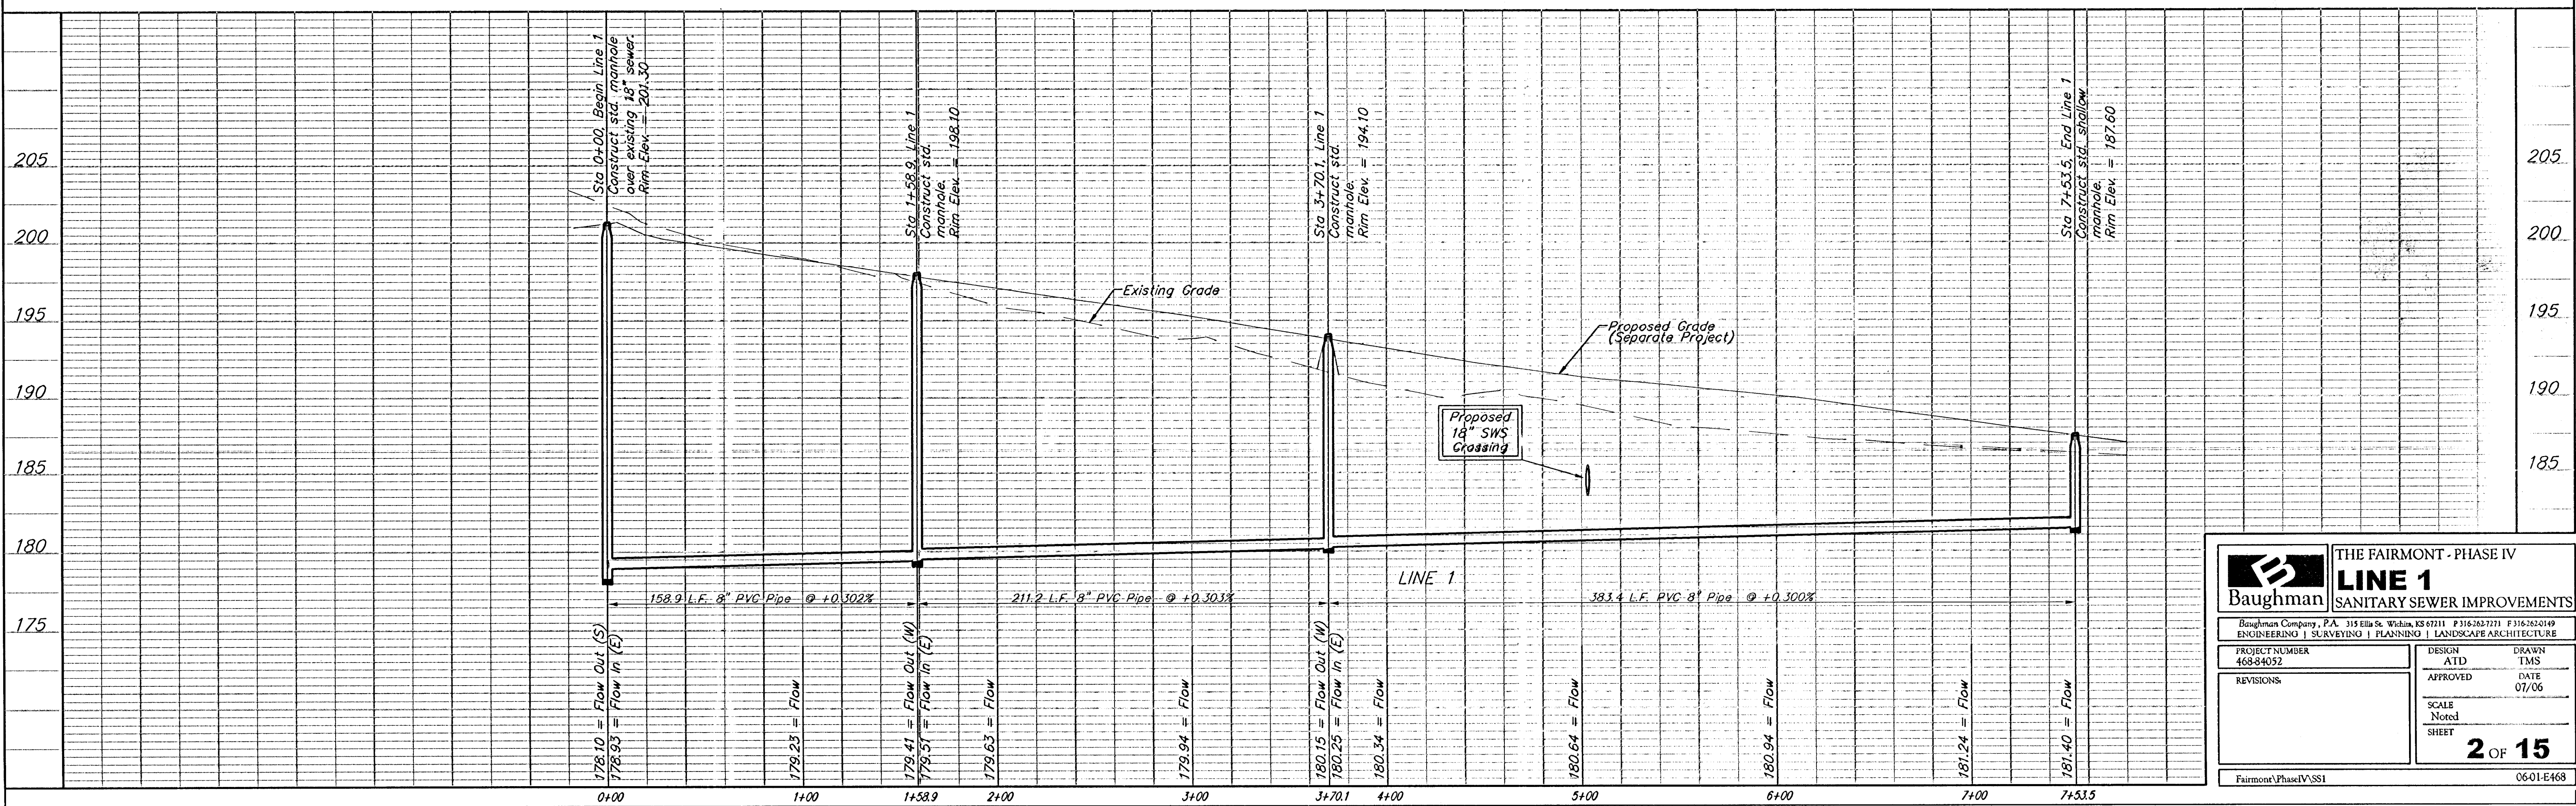

Baughman THE FAIRMONT - PHASE IV
LINE 1
 SANITARY SEWER IMPROVEMENTS

Revisions:
 1. AITD
 2. TMS
 3. DATE 07/06

Scale: Noted
 SHEET: **2 OF 15**

FairmontPhaseIV.SSI 0601E468