


| Brighton Courts - Plats |          |          |             |
|-------------------------|----------|----------|-------------|
| Points                  | Northing | Easting  | Description |
| 85                      | 16013.30 | 17383.98 | PI          |
| 96                      | 16183.98 | 17357.01 | PI          |
| 97                      | 16205.73 | 17369.38 | PI          |
| 101                     | 16210.84 | 17389.89 | PI          |
| 102                     | 16203.65 | 17417.96 | PI          |
| 115                     | 16255.78 | 17413.11 | PI          |
| 120                     | 16244.00 | 17393.04 | PI          |
| 156                     | 16236.39 | 17360.24 | PI          |
| 160                     | 16247.93 | 17338.10 | PI          |
| 161                     | 16267.62 | 17331.24 | PI          |
| 165                     | 16357.49 | 17309.25 | PI          |
| 196                     | 16404.86 | 17314.35 | PI          |
| 197                     | 16441.99 | 17327.82 | PI          |
| 199                     | 16483.17 | 17333.56 | PI          |
| 200                     | 16539.07 | 17329.58 | PI          |
| 201                     | 16531.97 | 17229.84 | PI          |
| 202                     | 16476.08 | 17233.81 | PI          |
| 204                     | 16436.12 | 17245.32 | PI          |
| 205                     | 16398.83 | 17265.20 | PI          |
| 206                     | 16362.97 | 17276.33 | PI          |
| 207                     | 16256.75 | 17301.14 | PI          |
| 208                     | 16237.71 | 17307.77 | PI          |
| 209                     | 16216.23 | 17282.00 | PI          |
| 210                     | 16165.14 | 17296.61 | PI          |
| 220                     | 16180.53 | 17329.84 | PI          |
| 221                     | 15967.27 | 17353.68 | PI          |
| 222                     | 16433.66 | 17286.95 | PI          |
| 223                     | 16480.90 | 17301.64 | PI          |
| 224                     | 16536.80 | 17297.66 | PI          |
| 225                     | 16534.24 | 17261.75 | PI          |
| 226                     | 16478.35 | 17265.73 | PI          |
| 233                     | 15967.47 | 17369.68 | PT          |
| 234                     | 16262.18 | 17316.19 | PRC         |
| 235                     | 16383.19 | 17290.54 | PC          |
| 236                     | 16128.67 | 17595.57 | PI          |
| 237                     | 16255.44 | 17631.96 | PI          |
| 263                     | 16397.49 | 17455.99 | PI          |
| 264                     | 16717.24 | 17414.95 | PI          |
| 268                     | 16712.96 | 17115.45 | PI          |
| 269                     | 16599.28 | 17116.85 | PI          |
| 273                     | 16459.29 | 17118.58 | PI          |
| 274                     | 16179.31 | 17122.05 | PI          |
| 277                     | 16039.32 | 17123.78 | PI          |

| Brighton Courts - Centerline |            |            |             |
|------------------------------|------------|------------|-------------|
| Points                       | Northing   | Easting    | Description |
| 777                          | 15967.4722 | 17369.6829 | PC          |
| 778                          | 16262.1823 | 17316.1888 | PRC         |
| 779                          | 16383.1897 | 17290.5406 | PT          |
| 780                          | 15979.1029 | 17369.4637 | PI          |
| 781                          | 15980.9885 | 17449.4415 | PI          |
| 782                          | 16203.7706 | 17335.0692 | PI          |
| 783                          | 16183.4081 | 17263.8595 | PI          |
| 784                          | 16211.5933 | 17332.7939 | PI          |
| 785                          | 16232.1976 | 17442.2729 | PI          |
| 786                          | 16220.9049 | 17364.2763 | PT          |
| 787                          | 16355.3681 | 17293.3902 | PI          |
| 788                          | 16364.7615 | 17292.2325 | PI          |
| 789                          | 16447.4429 | 17312.7773 | PRC         |
| 790                          | 16482.0378 | 17317.598  | PT          |
| 791                          | 16537.9317 | 17313.6237 | PC          |
| 792                          | 16533.1088 | 17245.7949 | PC          |
| 793                          | 16477.2149 | 17249.7692 | PC          |
| 794                          | 16443.6502 | 17259.4363 | PT          |
| 795                          | 16406.3621 | 17279.3188 | PC          |

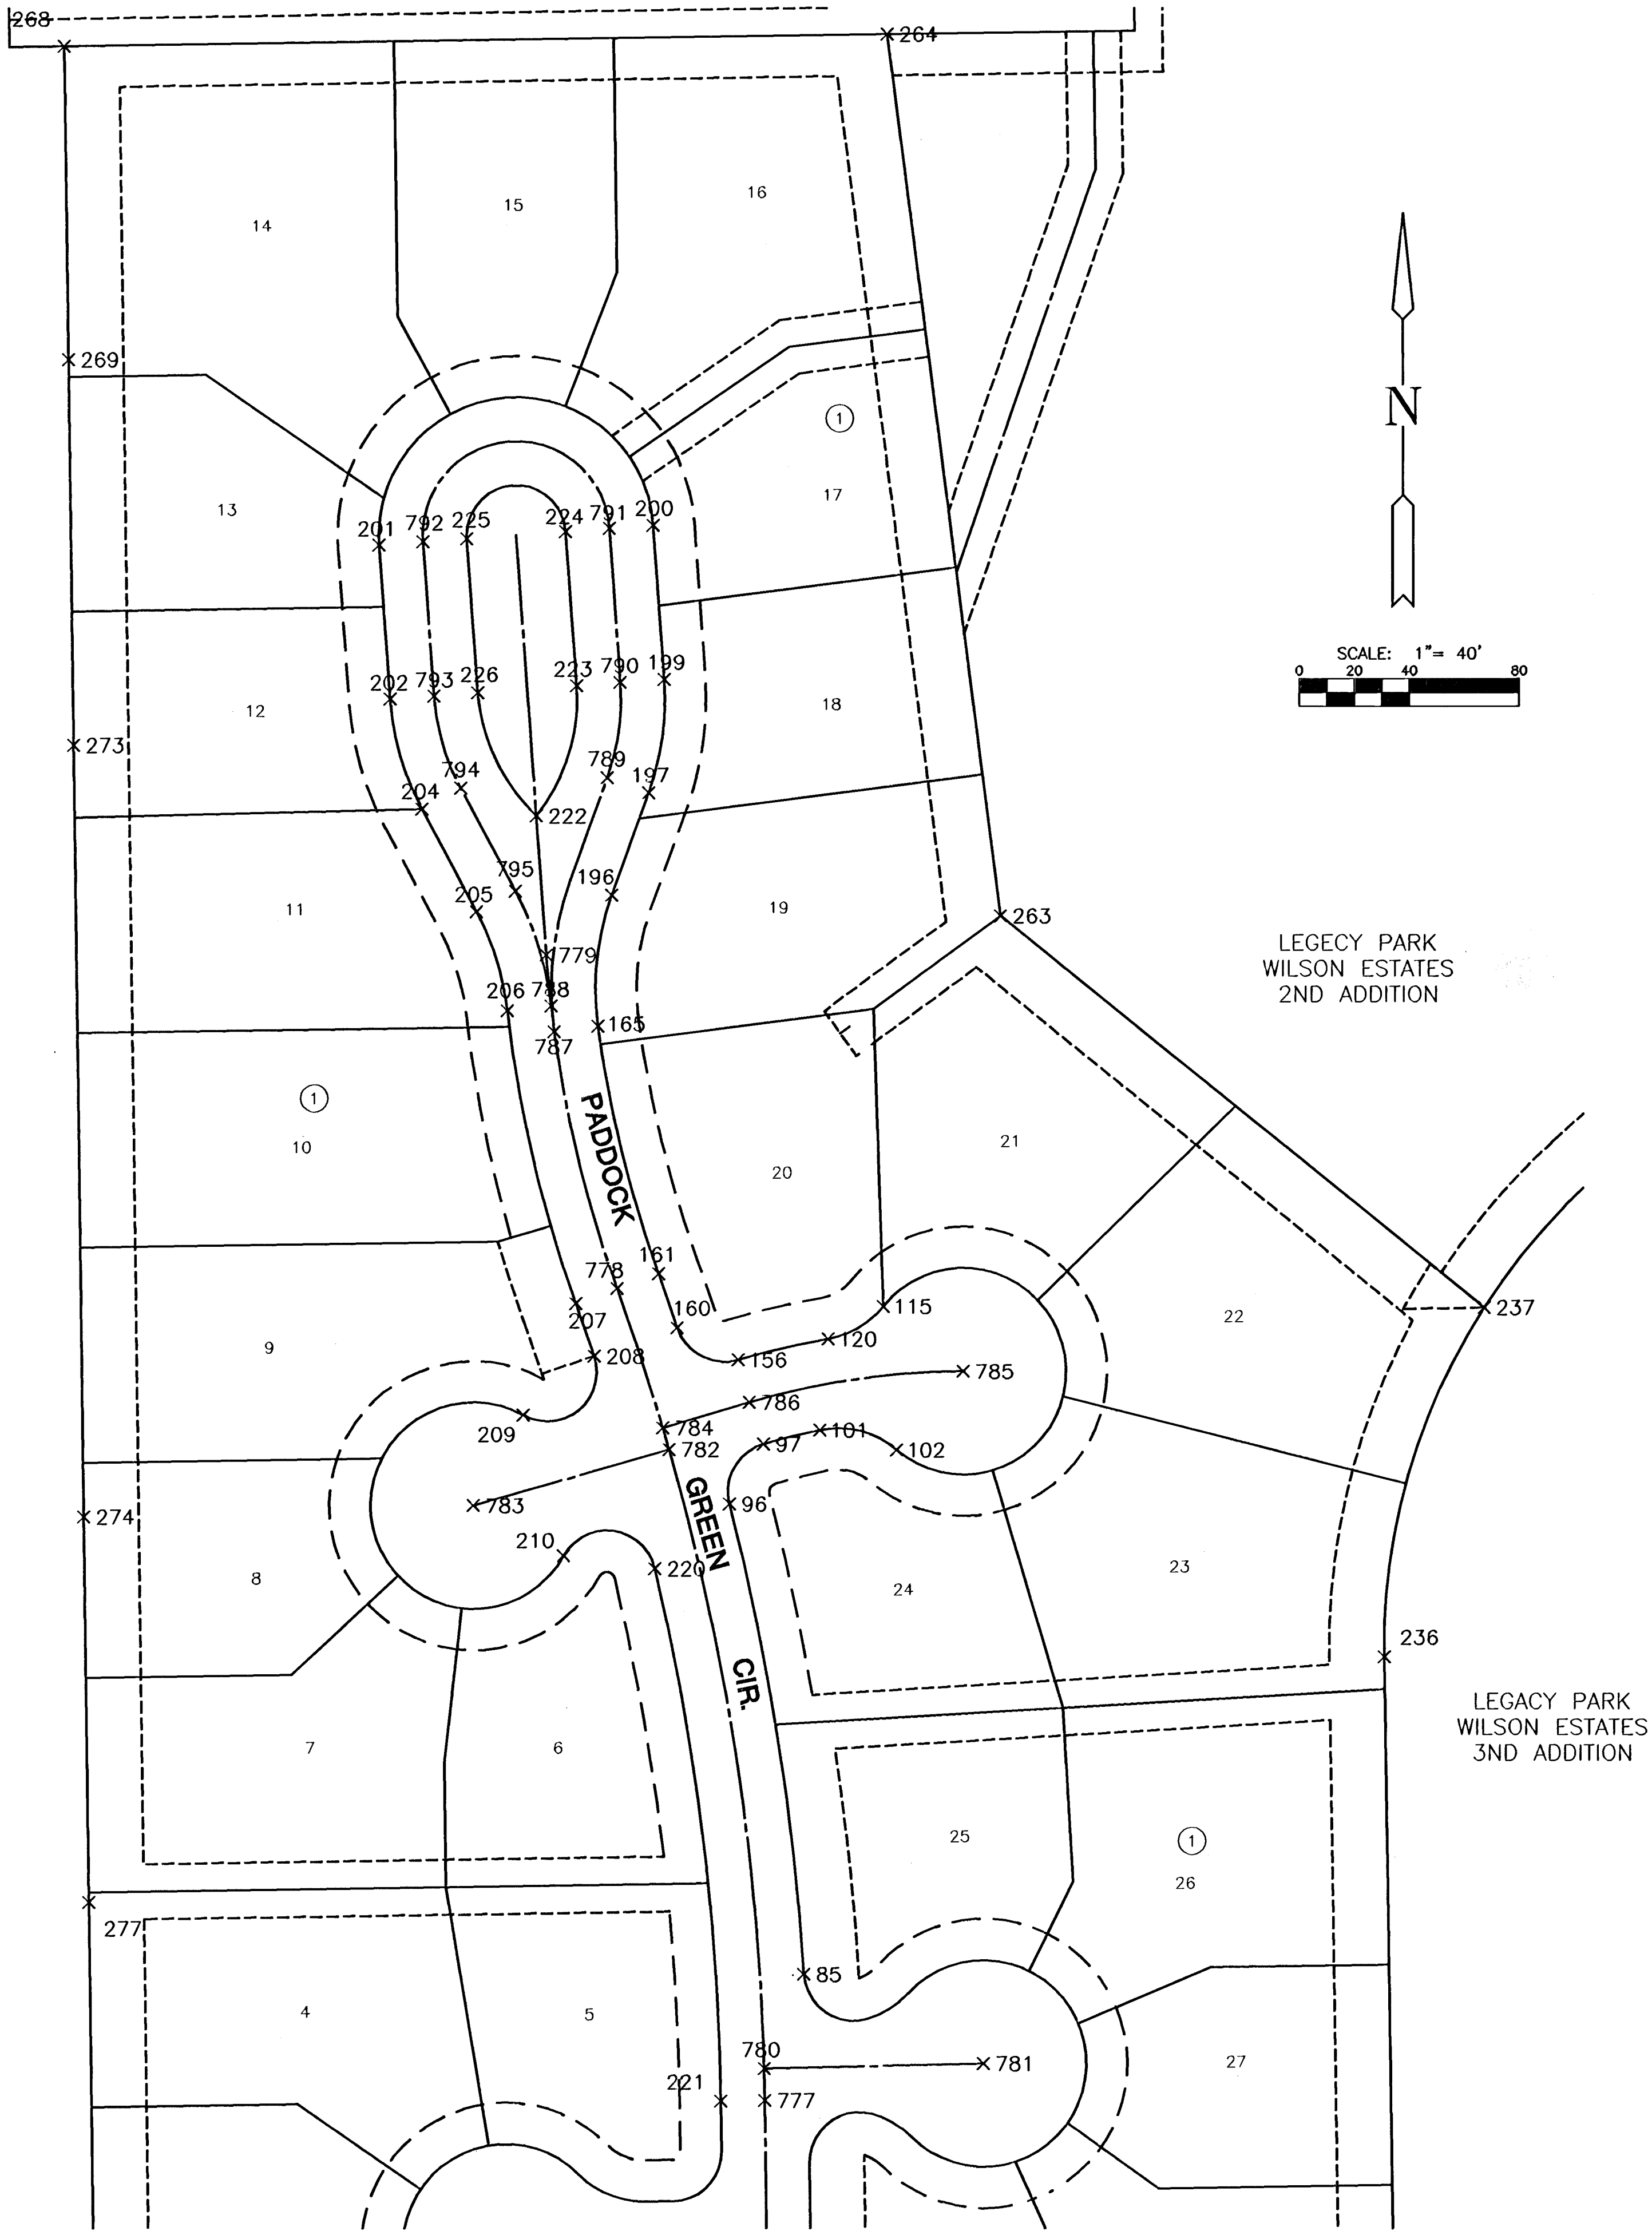

**MKEC**  
ENGINEERING  
CONSULTANTS, INC.  
411 N. WEBB ROAD  
WICHITA, K.S. 67206  
316-684-9600

**PAVING PLANS - PHASE II**  
**BRIGHTON COURTS ADDITION**  
**WICHITA, KANSAS**

**BUBBLE MAP**  
SHEET TITLE  
**472-83817**  
PROJECT NUMBER

**SRS**  
DESIGN BY  
**DCJ**  
DRAWN BY  
**GJA**  
CHECKED BY

ISSUED  
**JULY 2006**  
REVISED

SHEET NO.  
**2 of 24**