

STREET & STORM WATER SEWER IMPROVEMENTS

RIVERSIDE PAVEMENT CONTRACT

MURDOCK STREET ROUNDABOUT

INTERSECTION of STACKMAN DRIVE, WEST RIVER
BOULEVARD & MURDOCK STREET

O.C.A. No.
602411

NIMS STREET ROUNDABOUT

INTERSECTION of STACKMAN DRIVE
& NIMS STREET

Grant Detail No.
010121


Index Code
602411

PARK VILLA PAVEMENT IMPROVEMENTS

INTERSECTION of STACKMAN DRIVE
& NIMS STREET

CITY OF WICHITA, KANSAS

Neil Cable, P.E. City Engineer
NOVEMBER 2002

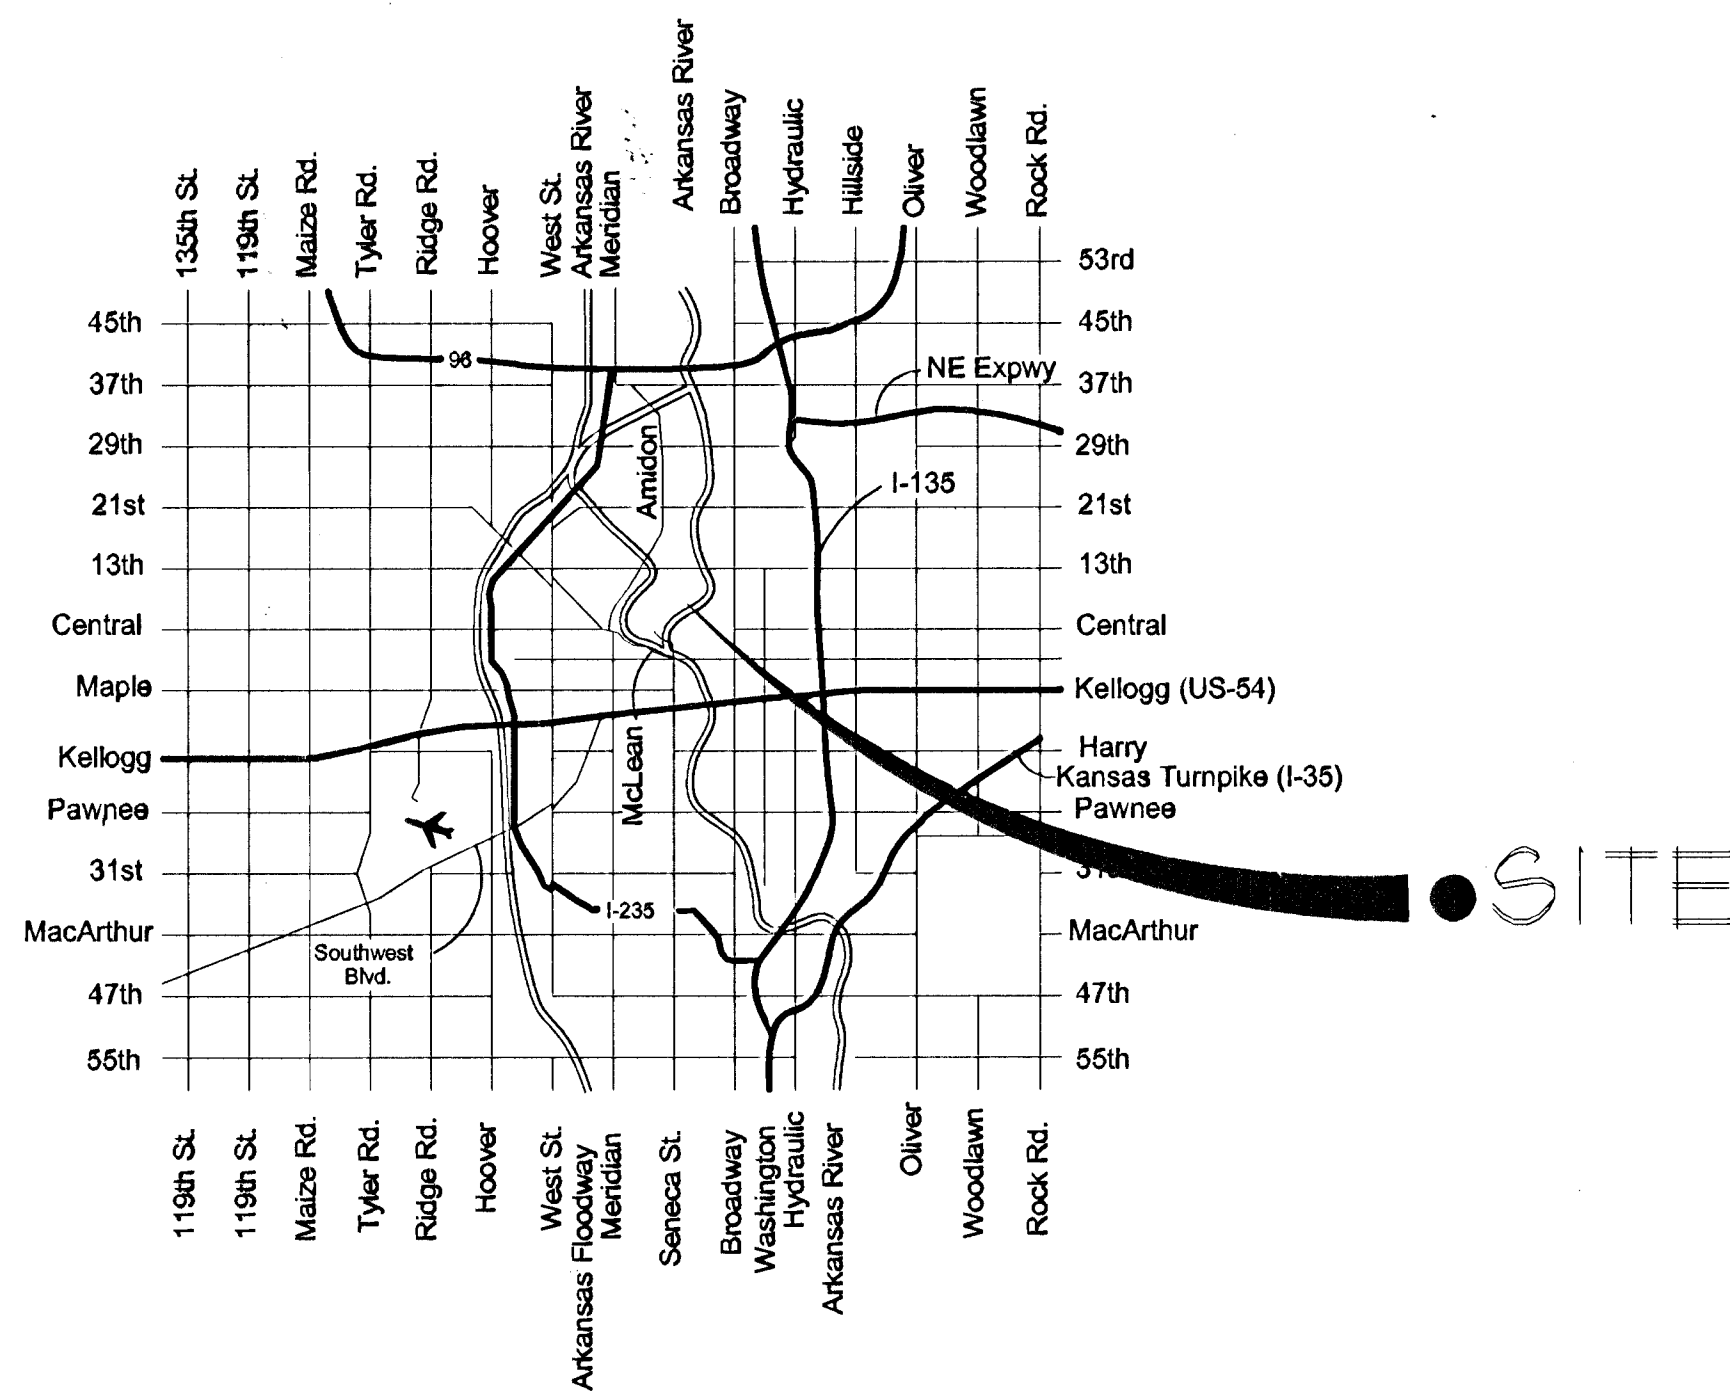

VICINITY MAP

INDEX

SECTION ONE- GENERAL/ PARK VILLA IMPROVEMENTS (6 Sheets)

| | |
|---|---|
| Title Page | 1 |
| Central Riverside Demolition Plan- East of Nims | 2 |
| Central Riverside Demolition Plan- West of Nims | 3 |
| Park Villa Demolition Plan | 4 |
| Park Villa Layout Plan | 5 |
| Park Villa Grading Plan | 6 |


SECTION TWO- MURDOCK ROUNDABOUT/ STACKMAN DRIVE (28 Sheets)

| | |
|---------------------------------|-------|
| Title Page | 1 |
| Notepage | 2 |
| Typical Sections | 3 |
| Typical Pavement Details | 4 |
| Stackman Paving Plan | 5 |
| Stackman Marking & Signing Plan | 6 |
| Murdock Paving Plan | 7 |
| Murdock Grading Plan | 8 |
| Murdock Joint Plan | 9 |
| Murdock Marking & Signing Plan | 10 |
| Storm Water Sewer Plan/Profile | 11 |
| Drop Inlet Detail | 12 |
| Type 2 Inlet Detail | 13 |
| Shallow Manhole Detail | 14 |
| Marking and Signing Details | 15 |
| Construction Signing Details | 16 |
| Erosion Control Details | 17-20 |
| Stackman Cross Sections | 21-25 |
| Murdock Cross Sections | 26-28 |

SECTION THREE- NIMS ROUNDABOUT (23 Sheets)


| | |
|--------------------------------|-------|
| Title Page | 1 |
| Notepage | 2 |
| Typical Sections | 3 |
| Typical Pavement Details | 4 |
| Paving Plan | 5 |
| Grading Plan | 6 |
| Roundabout Joint Plan | 7 |
| Storm Water Sewer Plan/Profile | 8 |
| Roundabout Marking & Signing | 9 |
| Type 2 Inlet Detail | 10 |
| Shallow Manhole Detail | 11 |
| Standard Drive Details | 11a |
| Marking and Signing Details | 12 |
| Construction Signing Details | 13 |
| Erosion Control Details | 14-17 |
| Cross Sections | 18-22 |

SECTION ONE- GENERAL/ PARK VILLA IMPROVEMENTS

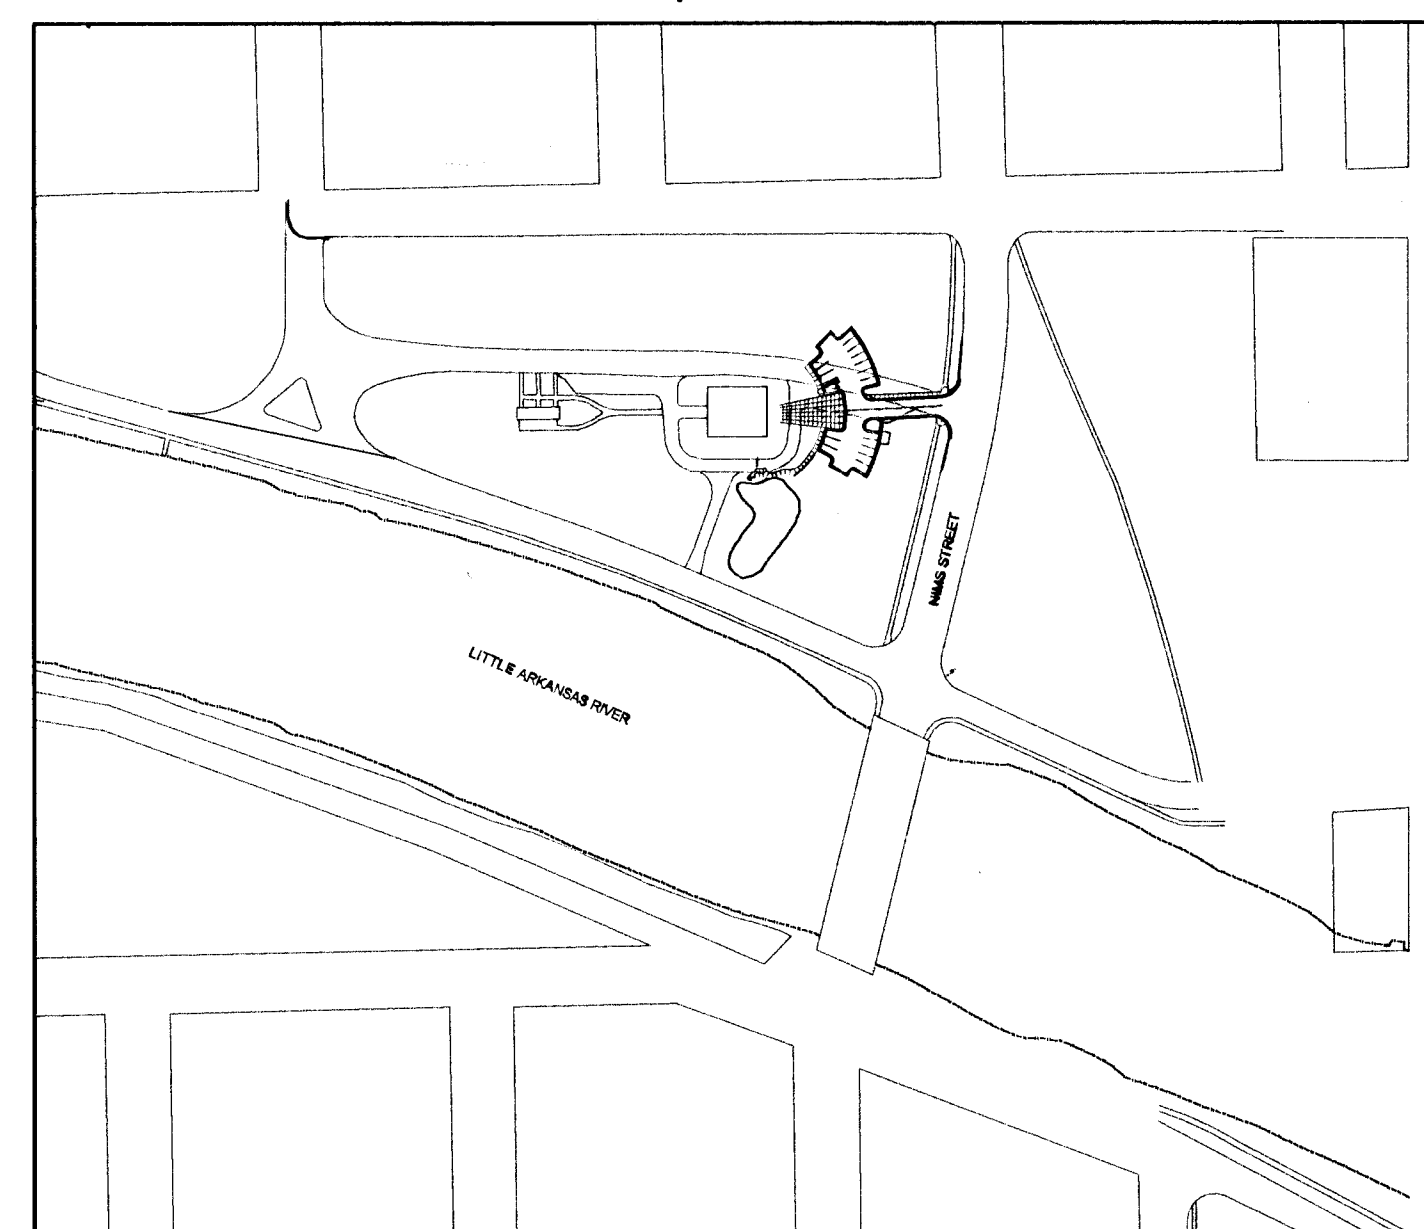


PARK VILLA

SECTION TWO- MURDOCK ROUNDABOUT/ STACKMAN DRIVE

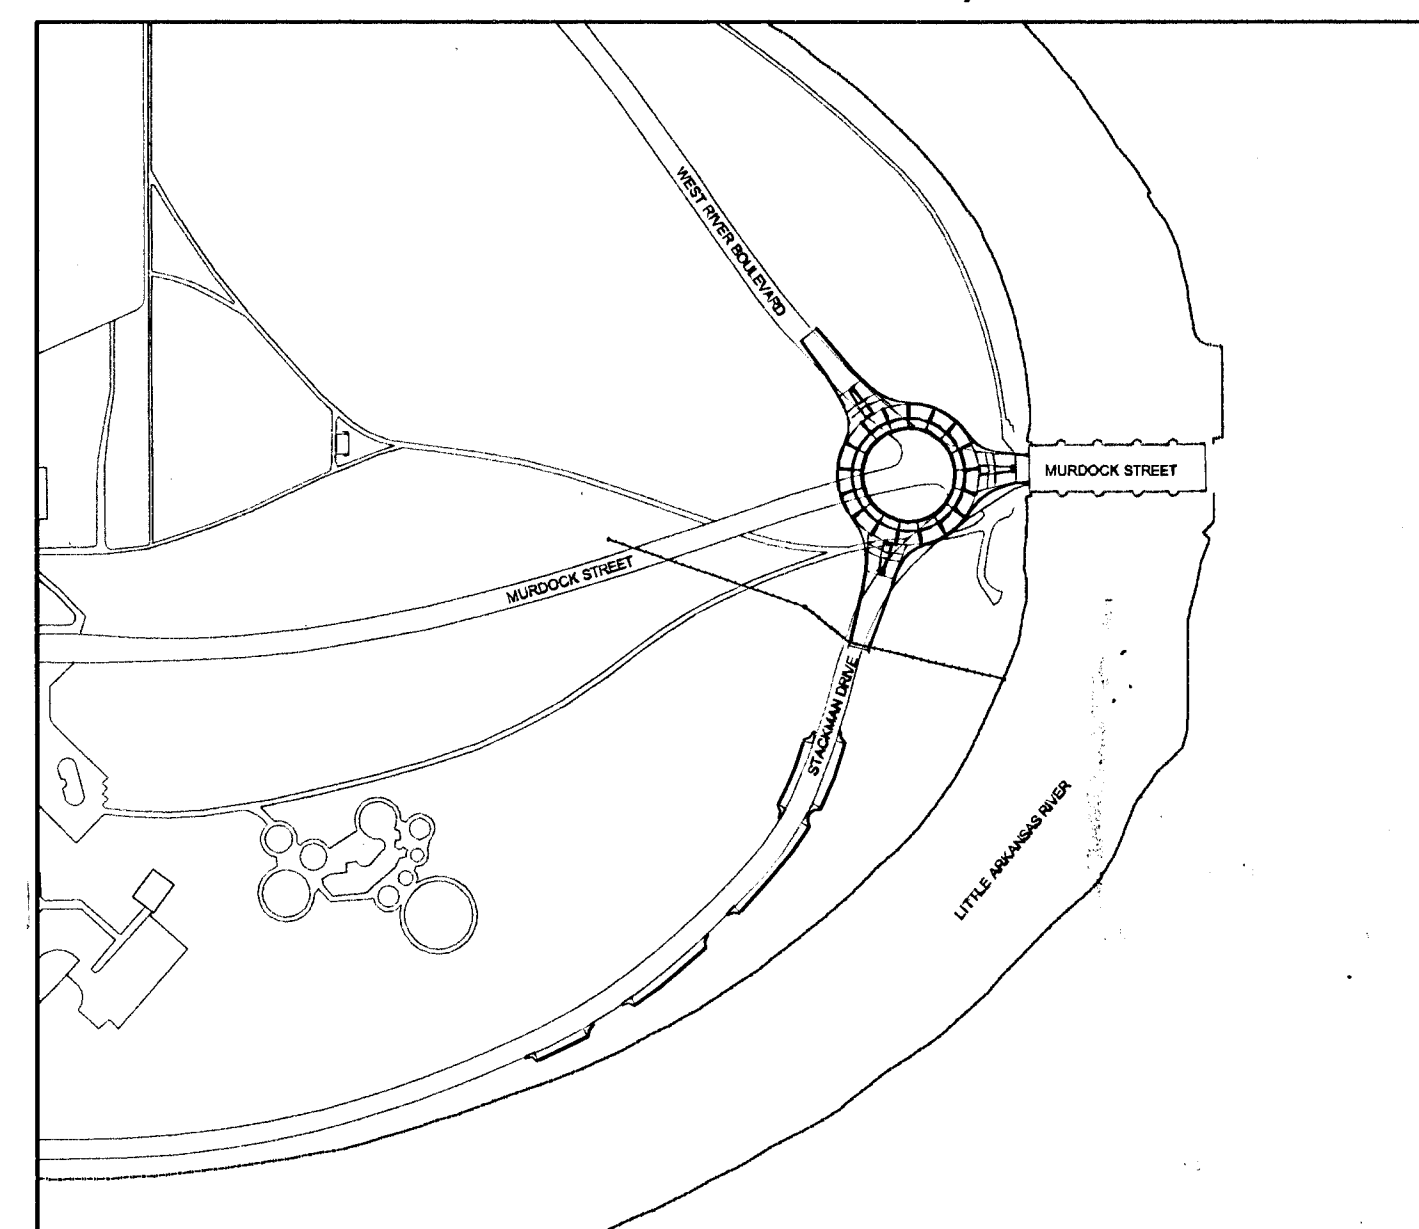

CENTRAL RIVERSIDE PARK
PROJECT AREA

SECTION THREE- NIMS ROUNDABOUT

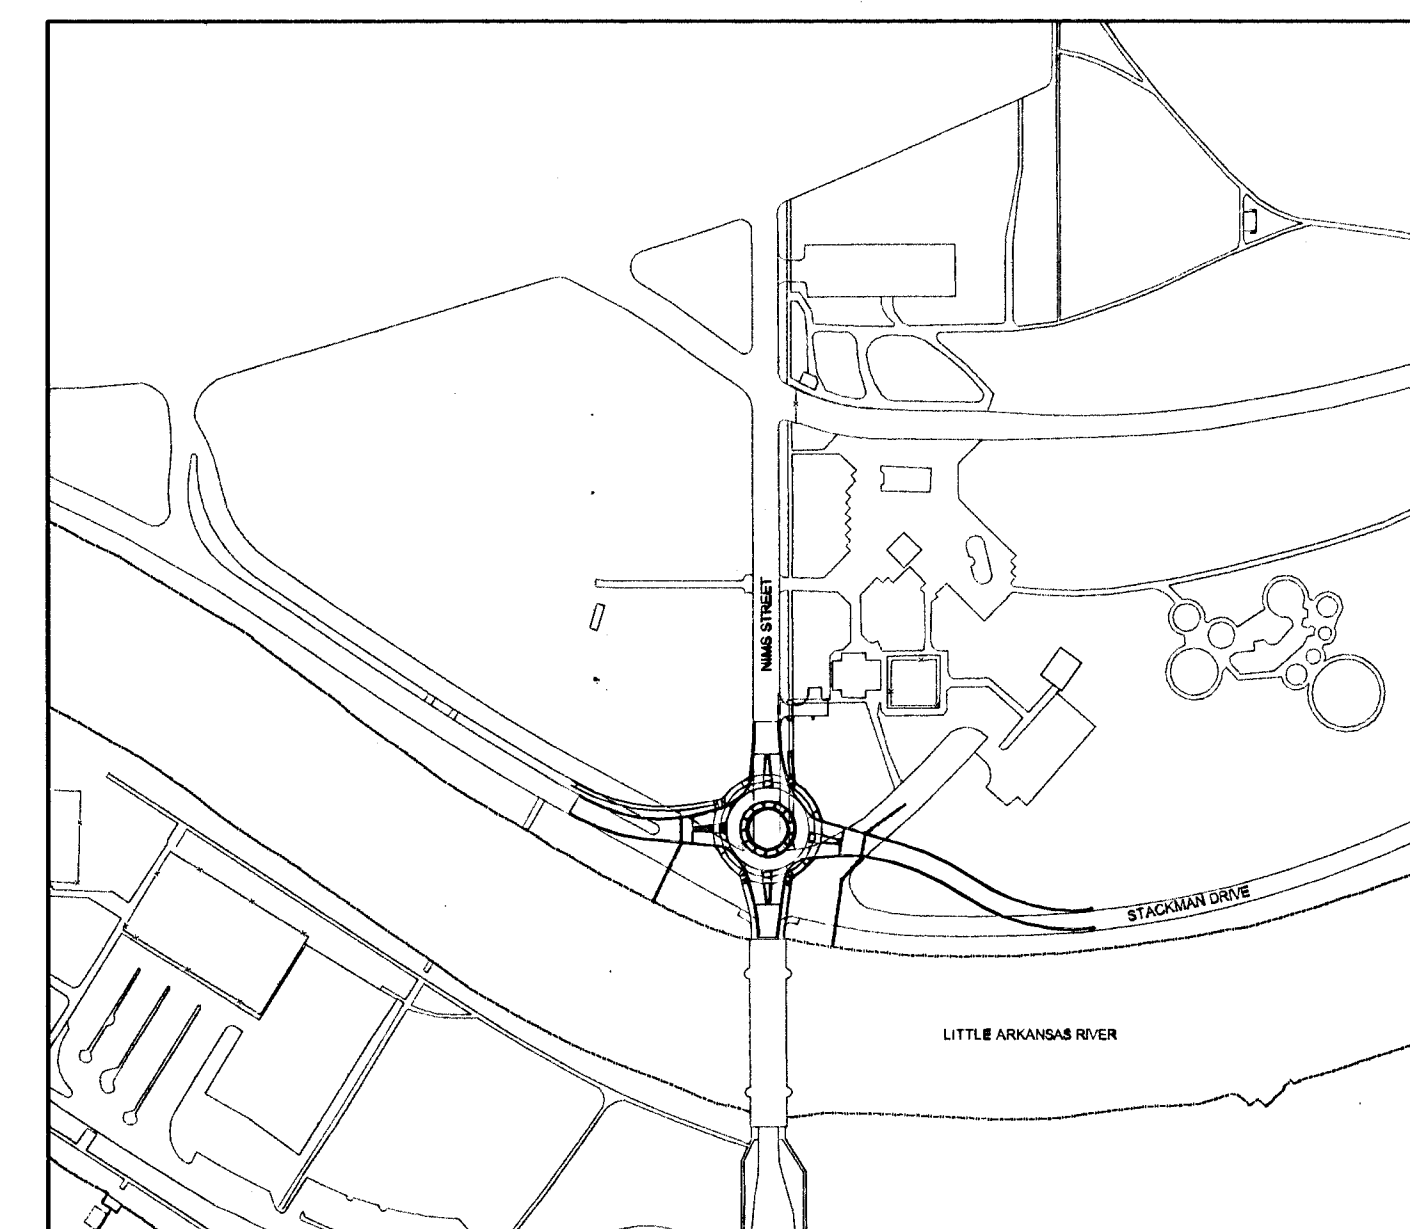


Wilson Darnell Mann P.A.
105 N. Washington Wichita, Kansas 67202
ph 316.262.4700 fx 316.262.0002



RIVERSIDE PARK SYSTEM
Riverside Pavement Contract

KEY PLAN

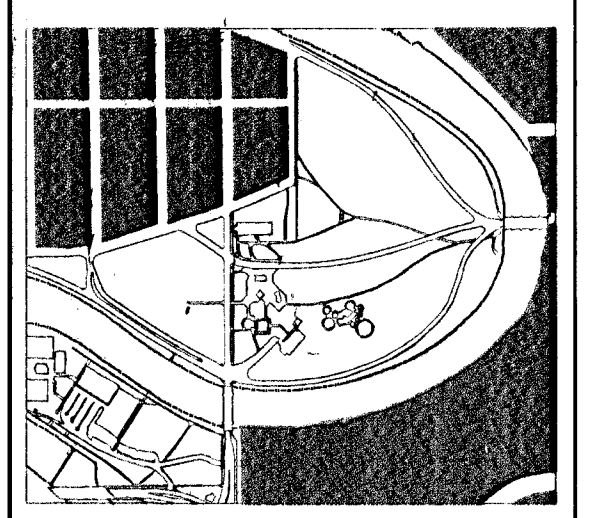

CENTRAL RIVERSIDE PARK

PRINTS ISSUED
Sept. 5, 2002

WDM No. 00113
drawn: STAFF
checked: STAFF
RIVERSIDE PAVEMENT CONTRACT
TITLE SHEET

