


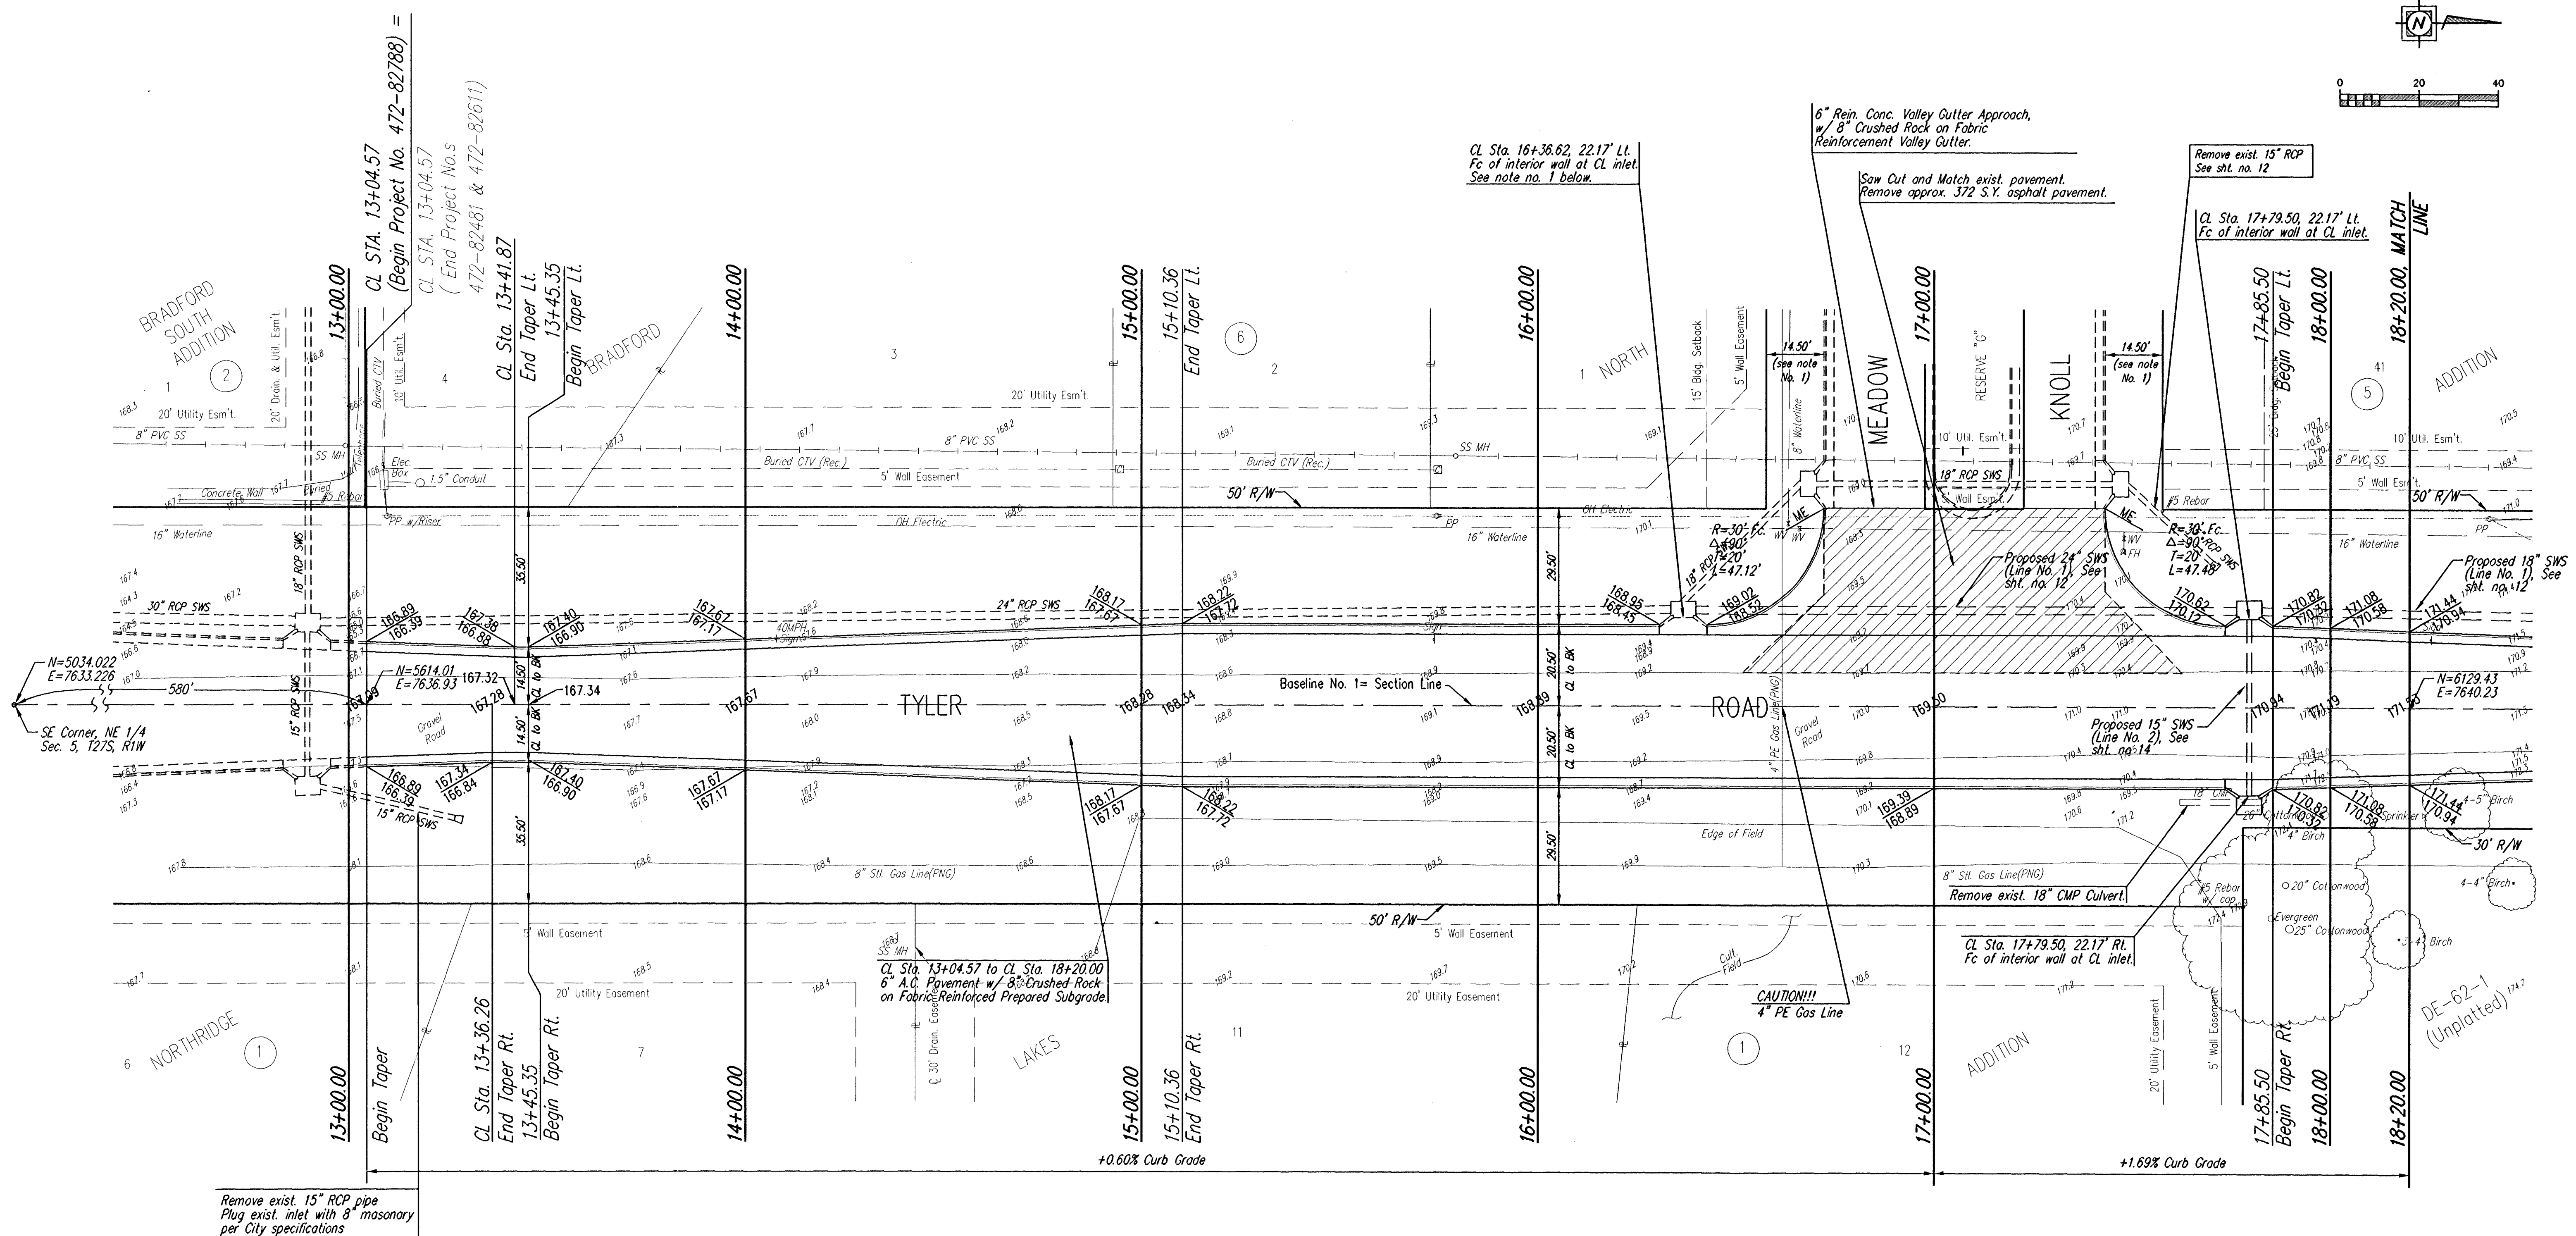

Site Benchmarks:

- COW disc. at Tyler and 29th St. N. 32.3' S. and 30' E. of centerline both, 55.5' E. of PP, 9.2' SE of PP, 44.1' SE of sec. corner.
Elev. = 178.04
- COW disc. at Tyler and 25th St. N. in E Parking of Tyler, 6.3' W of Iron on E R/W of Tyler, 1' N of fence cor. E and S.
Elev. = 165.61

Notes:

- Contractor to verify as-built conditions of City of Wichita Street and Stormwater Drainage improvements along Tyler Road.
- Refer to Sheet 15 for pavement marking details.

YOUNG & ASSOCIATES, P.A.
Civil and Environmental Engineers

100 South Georgia
Derby Kansas, 67037
Tel: (316) 738-2552
Fax: (316) 788-4408

City of Wichita
Sedgwick County, Kansas

**Sta. 13+04.57 to 18+20.00
PAVING PLAN**

Tyler Road from 29th Street North to 1/4 mile South
Street and Storm Drainage Improvements

Project No.: 96-036-002

Engr.: C.R. Young

Date: February 1997

Tech.: J.L. Murphy

Sheet No. 8 of 27