


CAUTION!!!
Buried Telephone Cable.
Telephone Cable to be abandoned
in place by SW Bell Telephone.
Coordinate with SW Bell Telephone, Mr.
Greg Sharpe at 268-2245. (Provide at
least 2 weeks notice.) Removal and
resetting costs to be subsidiary to
site clearing and restoration.

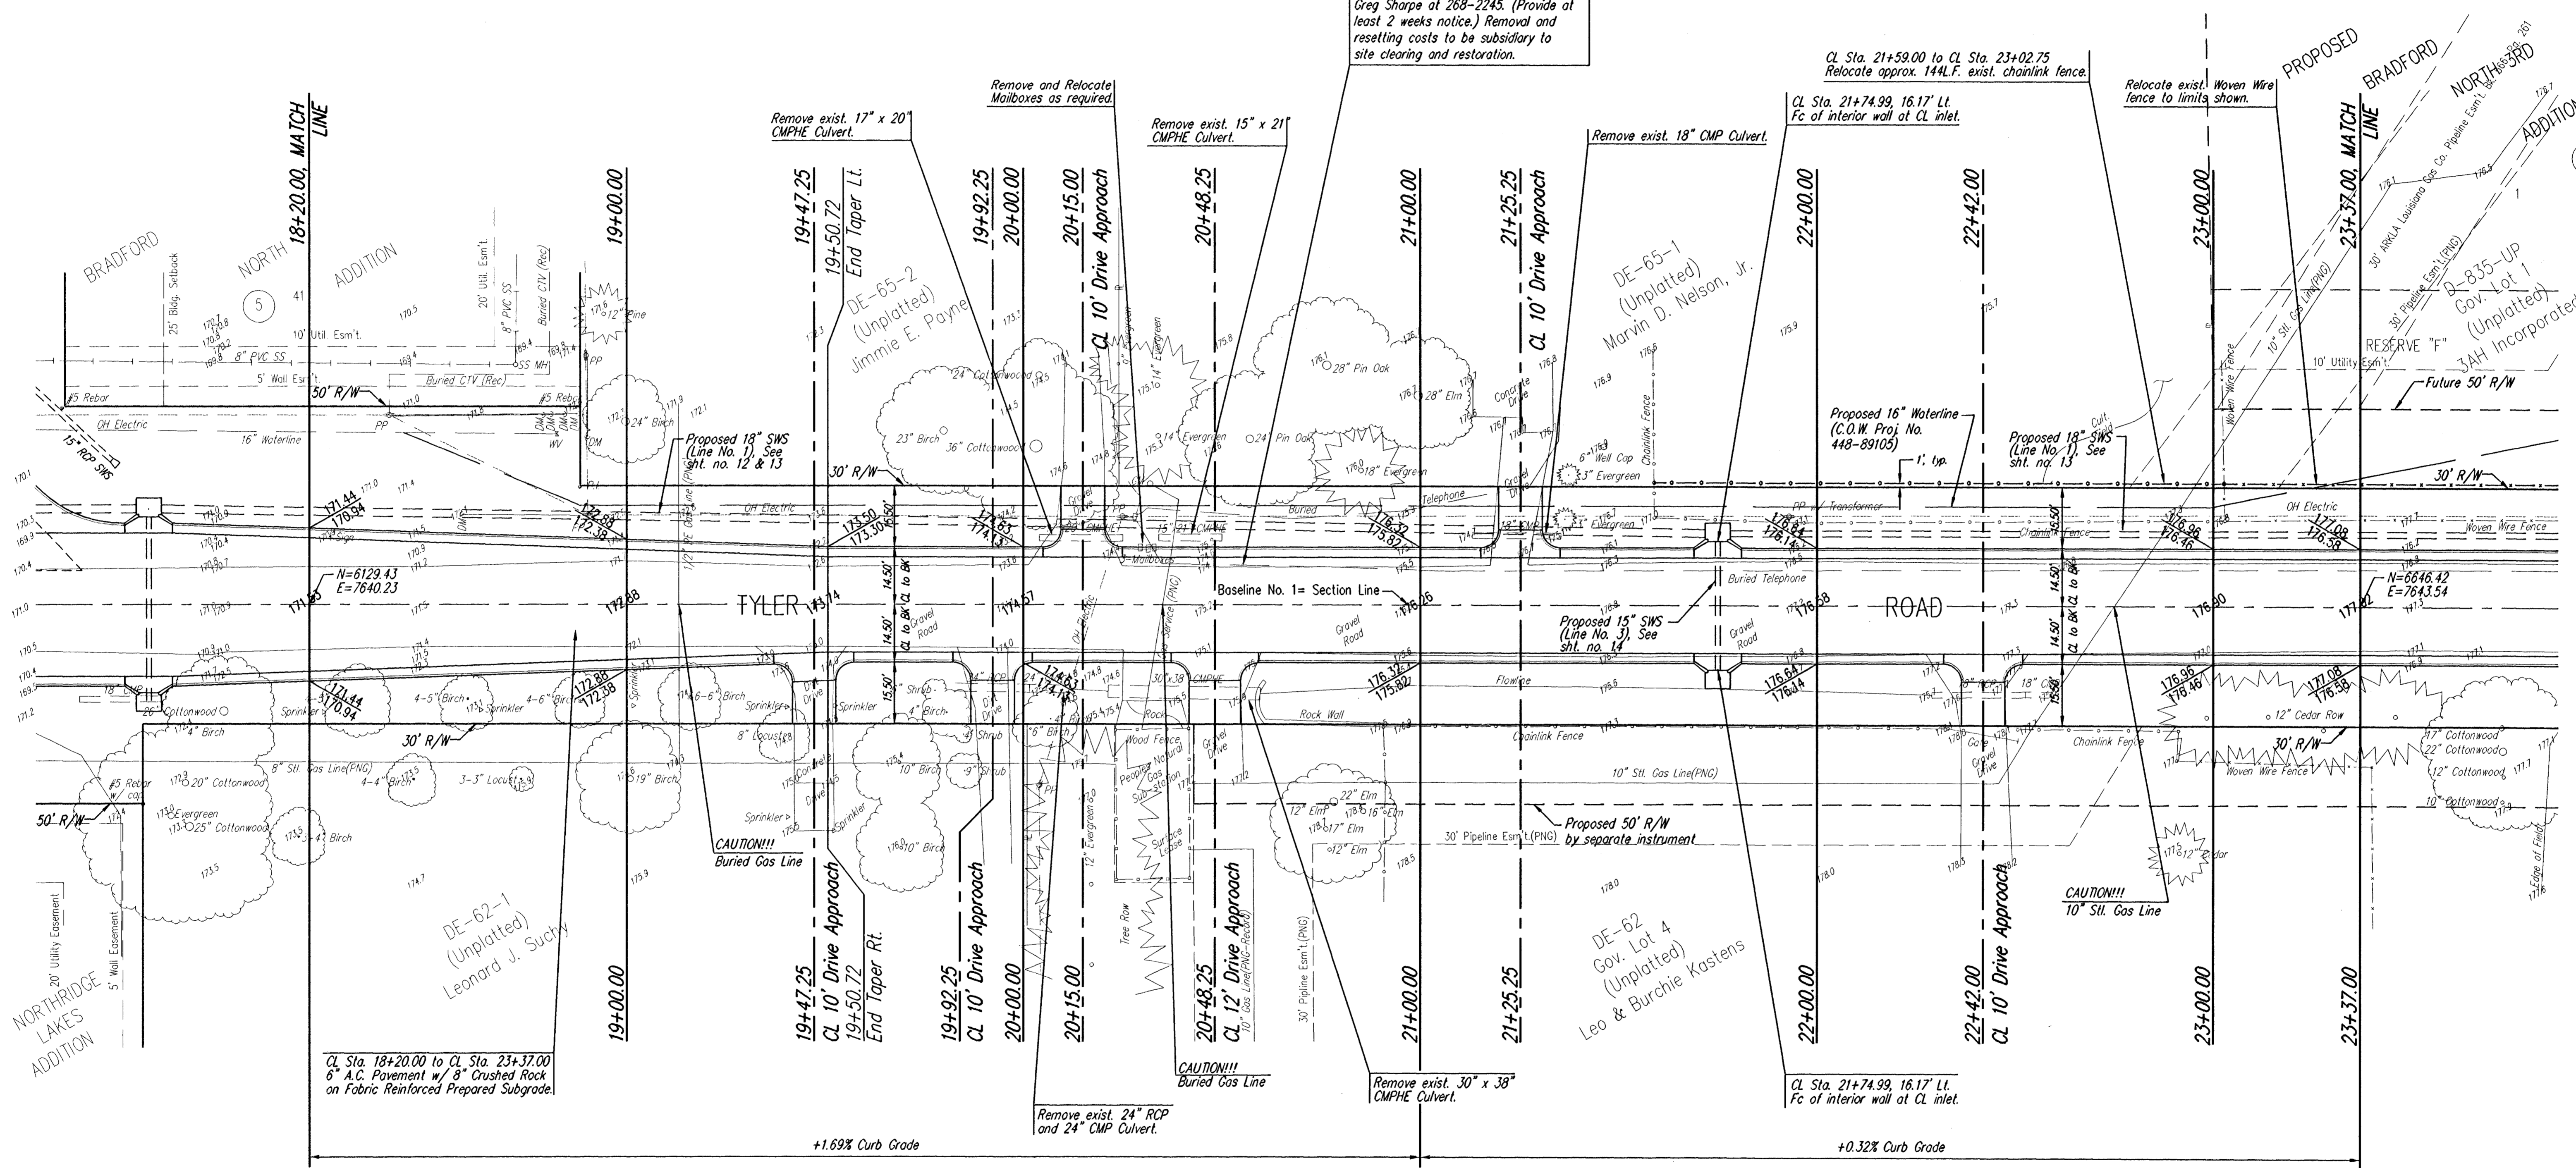

- Site Benchmarks:
1. COW disc. at Tyler and 29th St. N. 32.3' S. and 30' E. of centerline both, 55.5' E. of PP, 9.2' SE of PP, 44.1' SE of sec. corner. Elev. = 178.04
 2. COW disc. at Tyler and 25th St. N. in E Parking of Tyler, 6.3' W of iron on E R/W of Tyler, 1' N of fence cor. E and S. Elev. = 165.61

YOUNG & ASSOCIATES, P.A.
Civil and Environmental Engineers
100 South Georgia
Derry, Kansas, 67037
Tel: (316) 788-2552
Fax: (316) 788-4408

City of Wichita
Sedgewick County, Kansas

**Sta. 18+20.00 to 23+37.00
PAVING PLAN**

Tyler Road from 29th Street North to 1/4 mile South
Street and Storm Drainage Improvements

Project No.: 96-036-002	Engr.: C.R. Young
Date: February 1997	Tech.: J.L. Murphy
Sheet No. 9 of 27	