


Scale: 1"=100'

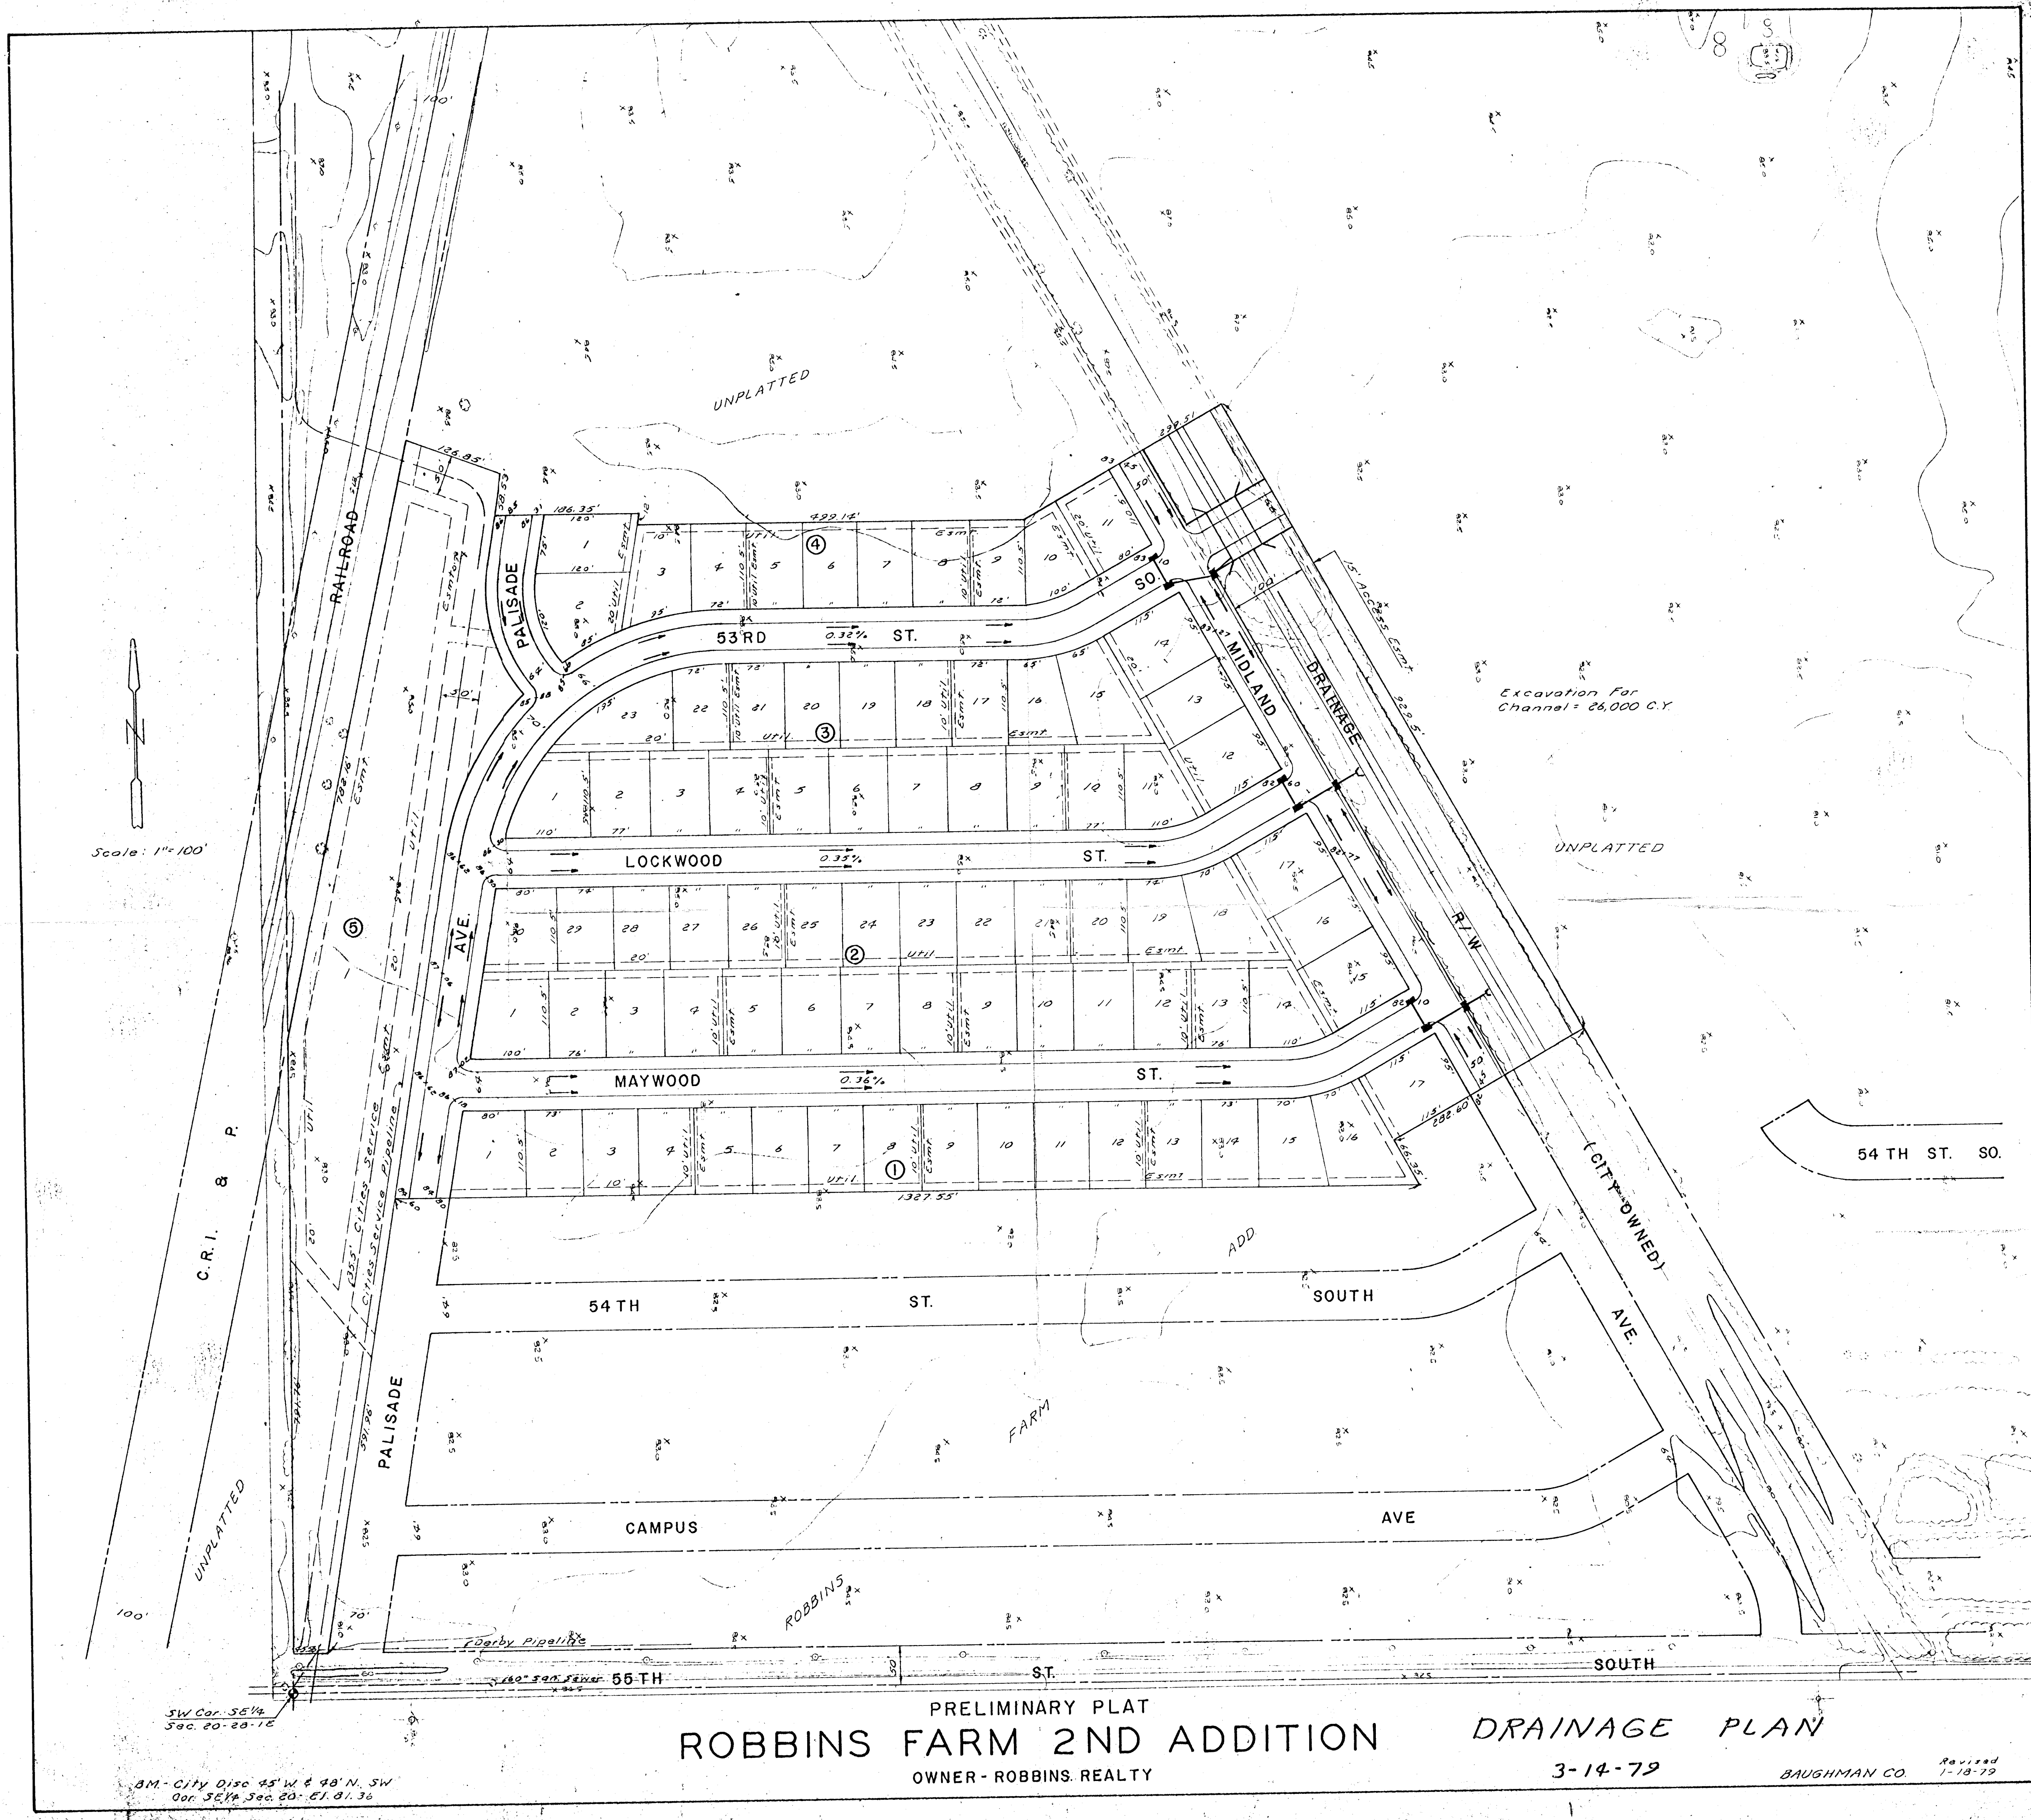

SW Cor. SE 1/4  
Sec. 20-20-12

AM - City Disc 45' W & 48' N. SW  
00c. SE 1/4 Sec. 20-20-12

PRELIMINARY PLAT  
**ROBBINS FARM 2ND ADDITION**  
OWNER - ROBBINS REALTY

**DRAINAGE PLAN**

3-14-79

BAUGHMAN CO. Revised 1-18-79