



DRAINAGE CONCEPT & PLAN NORTHWEST VILLAGE 3RD ADDITION

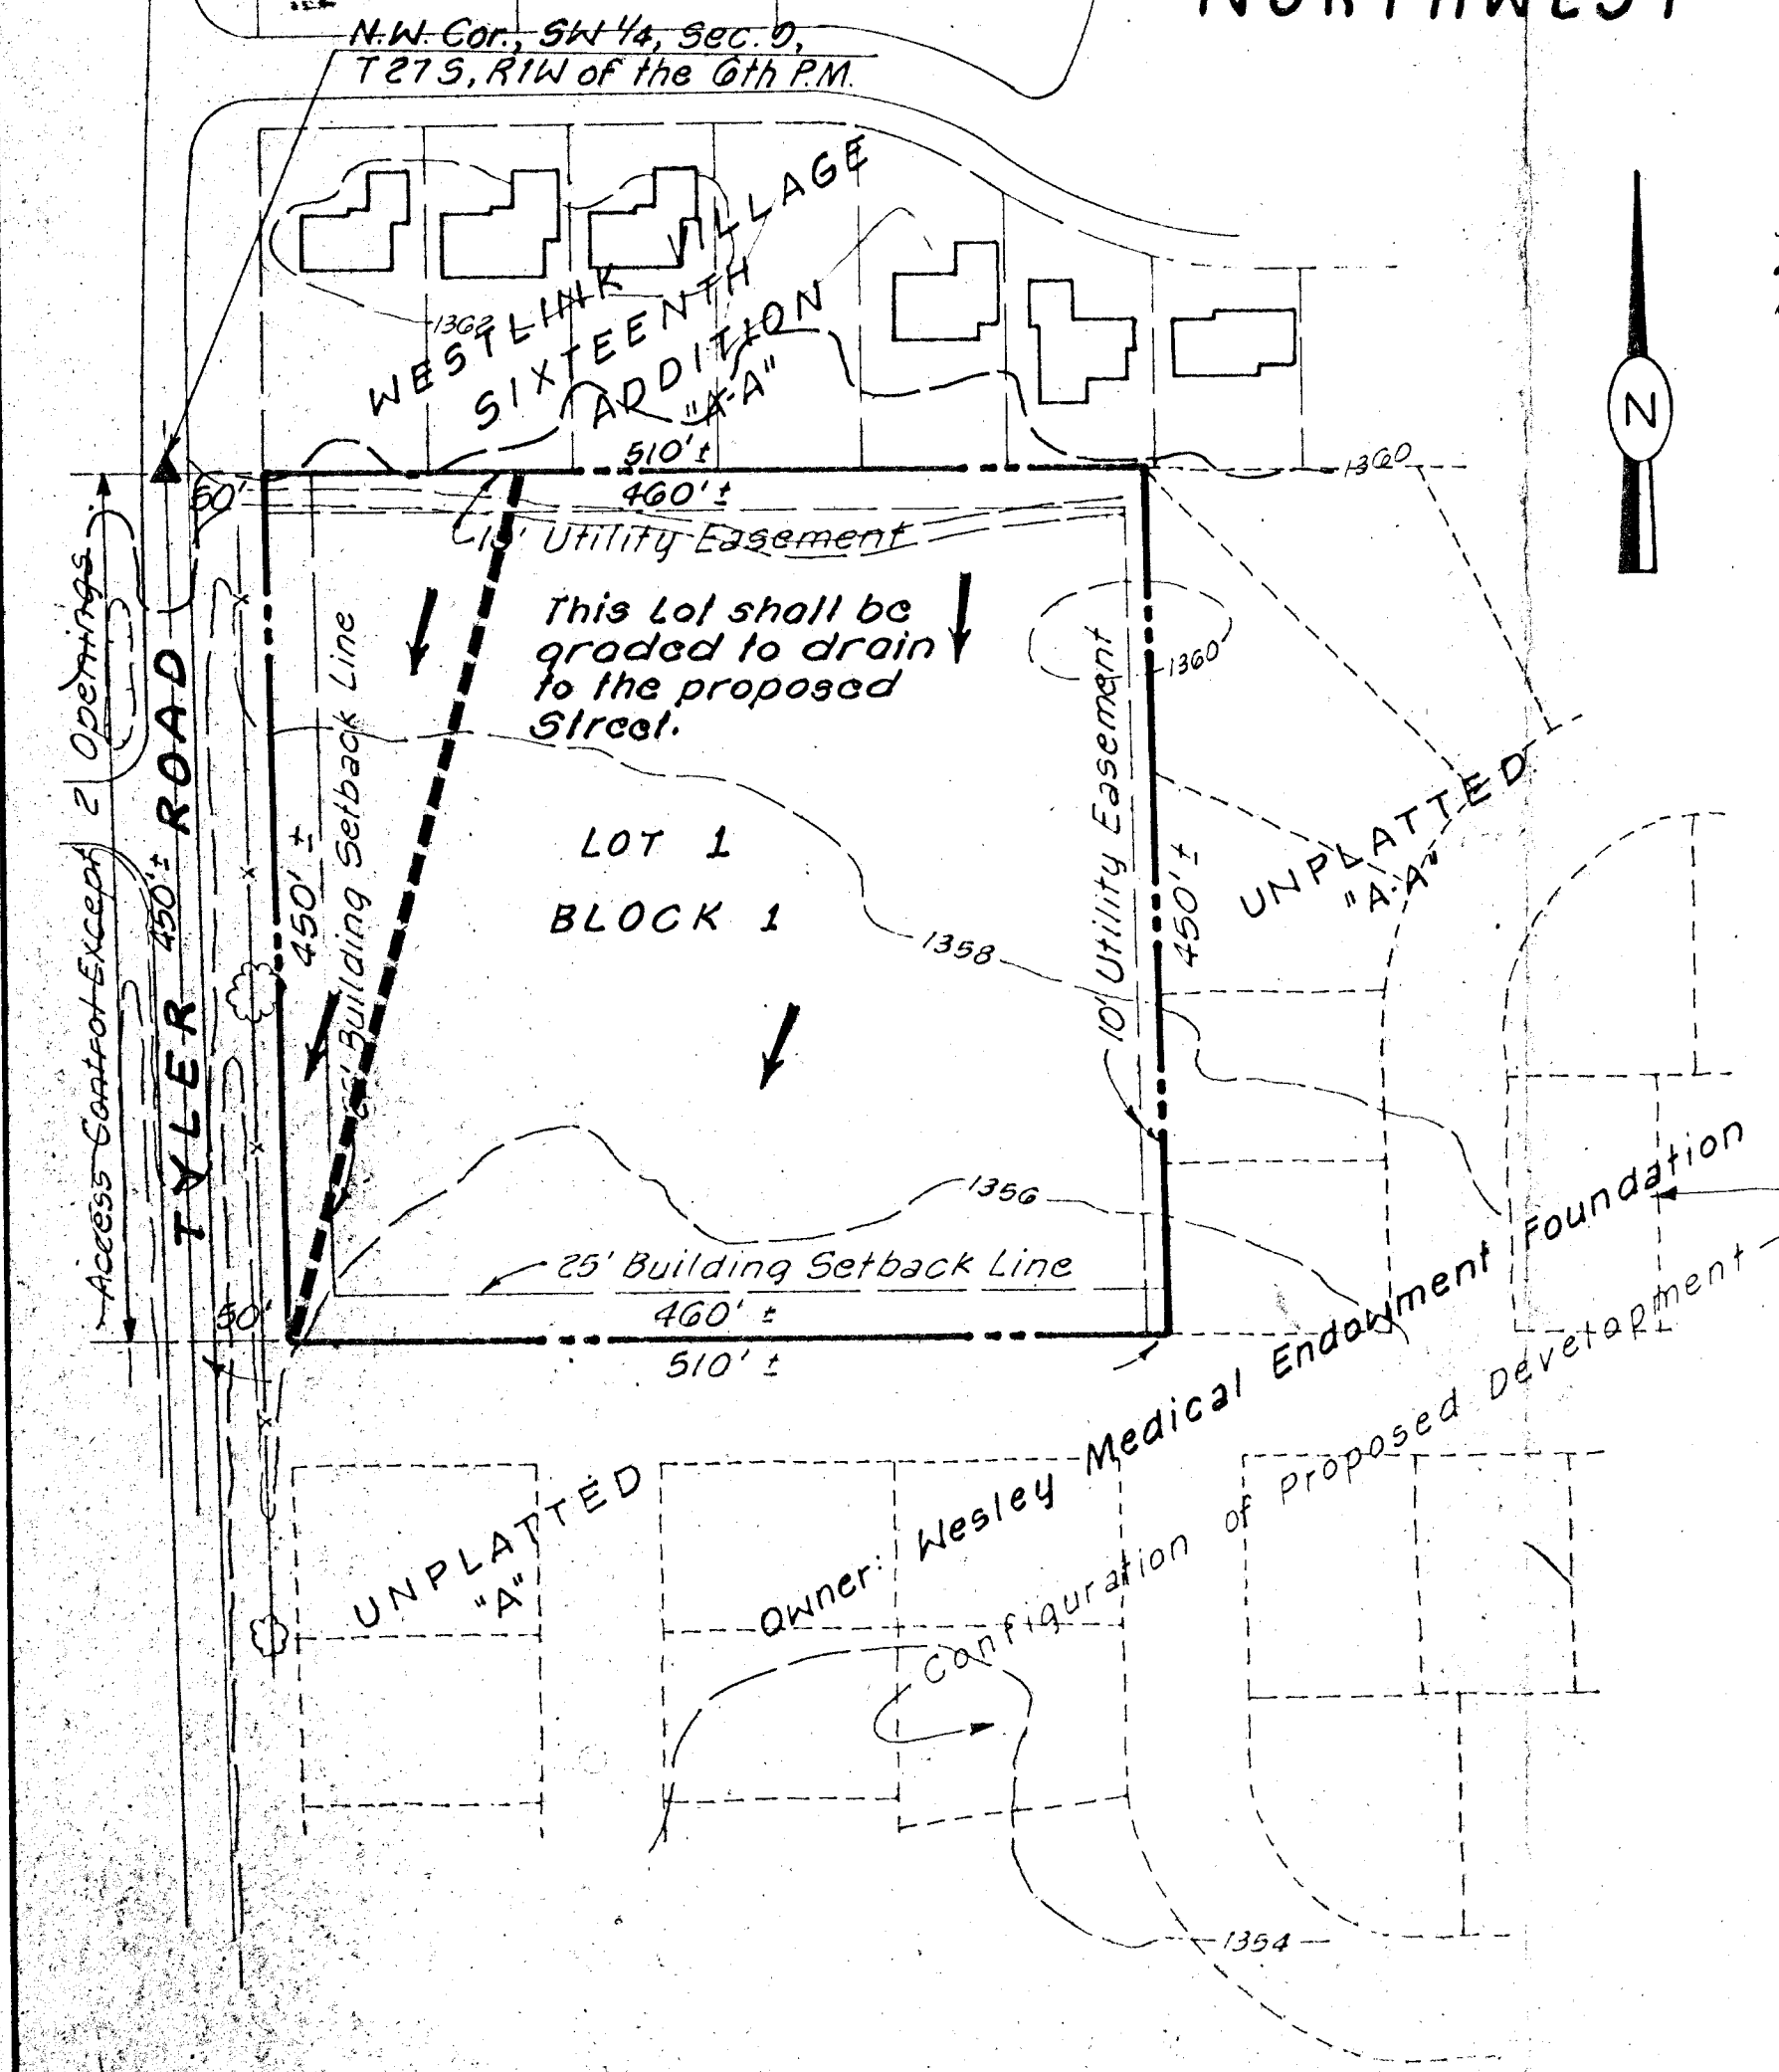

Scale: 1" = 100'
April 9, 1981

B.M. City Std. Disc @ Tyler & 17th
36' E & 31' S. of Both.
El. 172.48 (City Datum)
1359.88 (MSL)

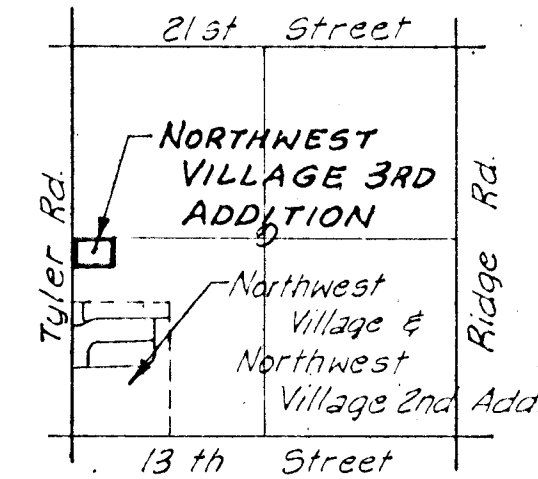

Engineer: Professional Engineering Consultants, P.A.
1440 E. English
Wichita, Kansas 67211

Note: All utilities available

LEGEND

- Drainage Divide
- Directional Flow

NOTE

See approved drainage plan,
Northwest Village Addition, Sept. 10, 1980