
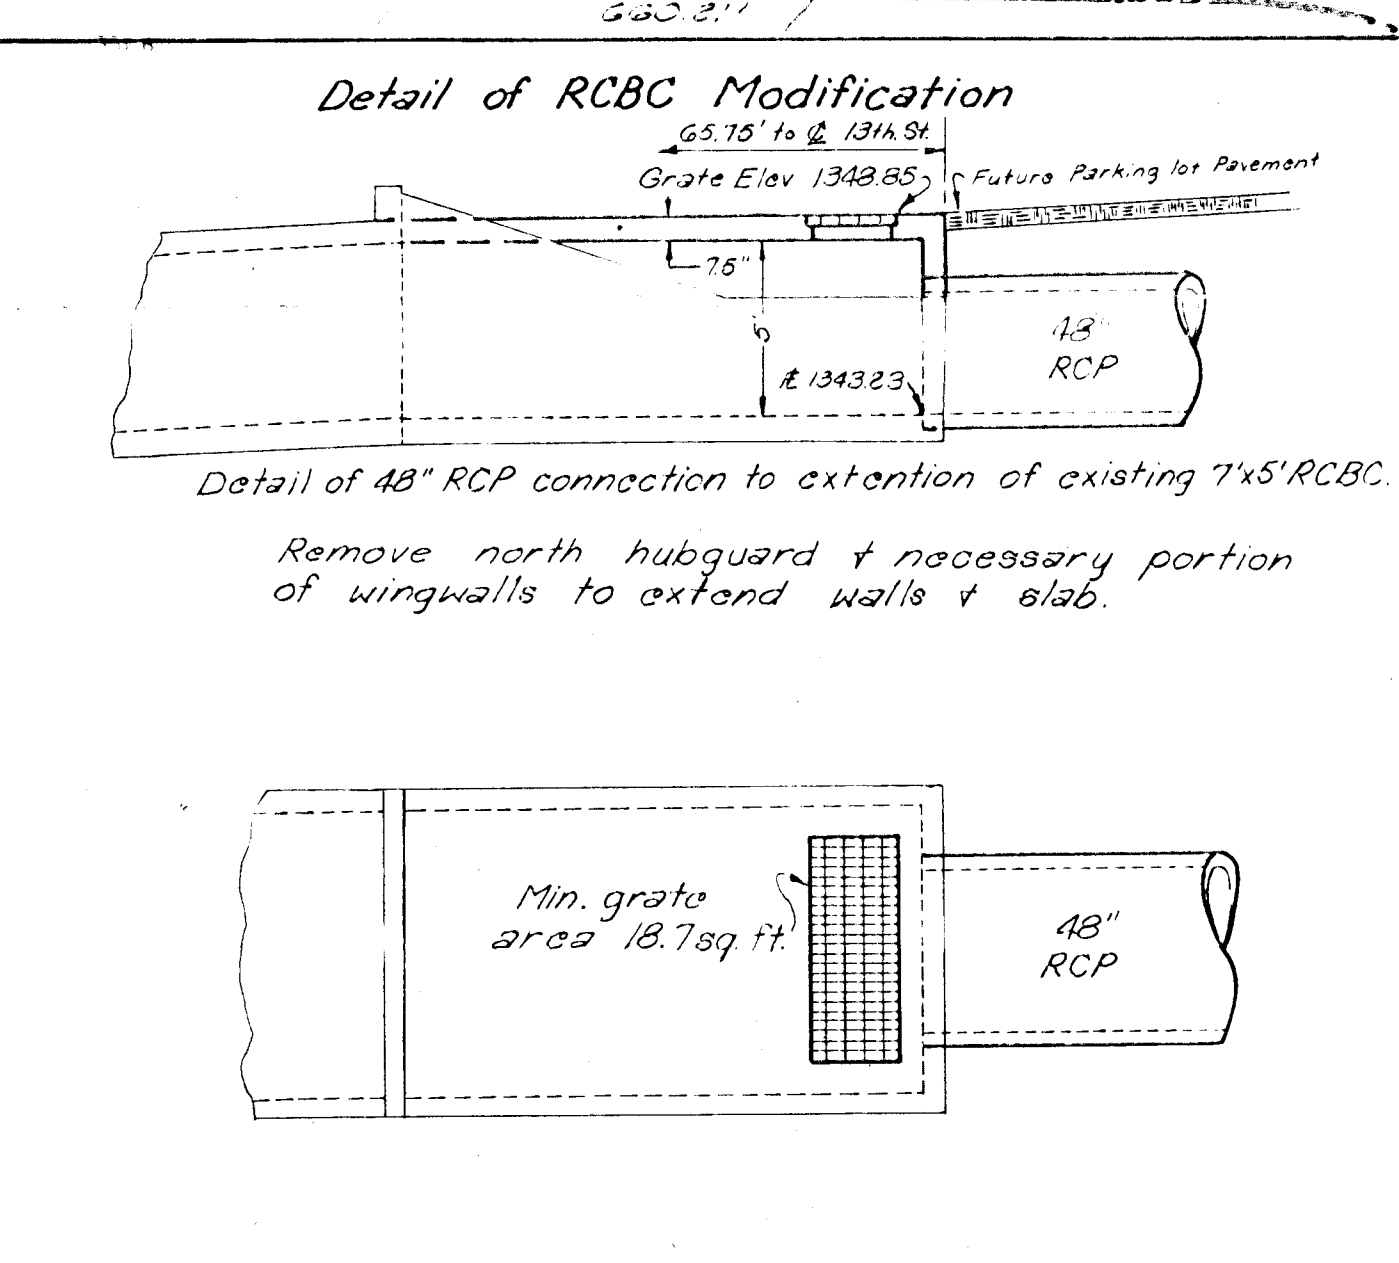


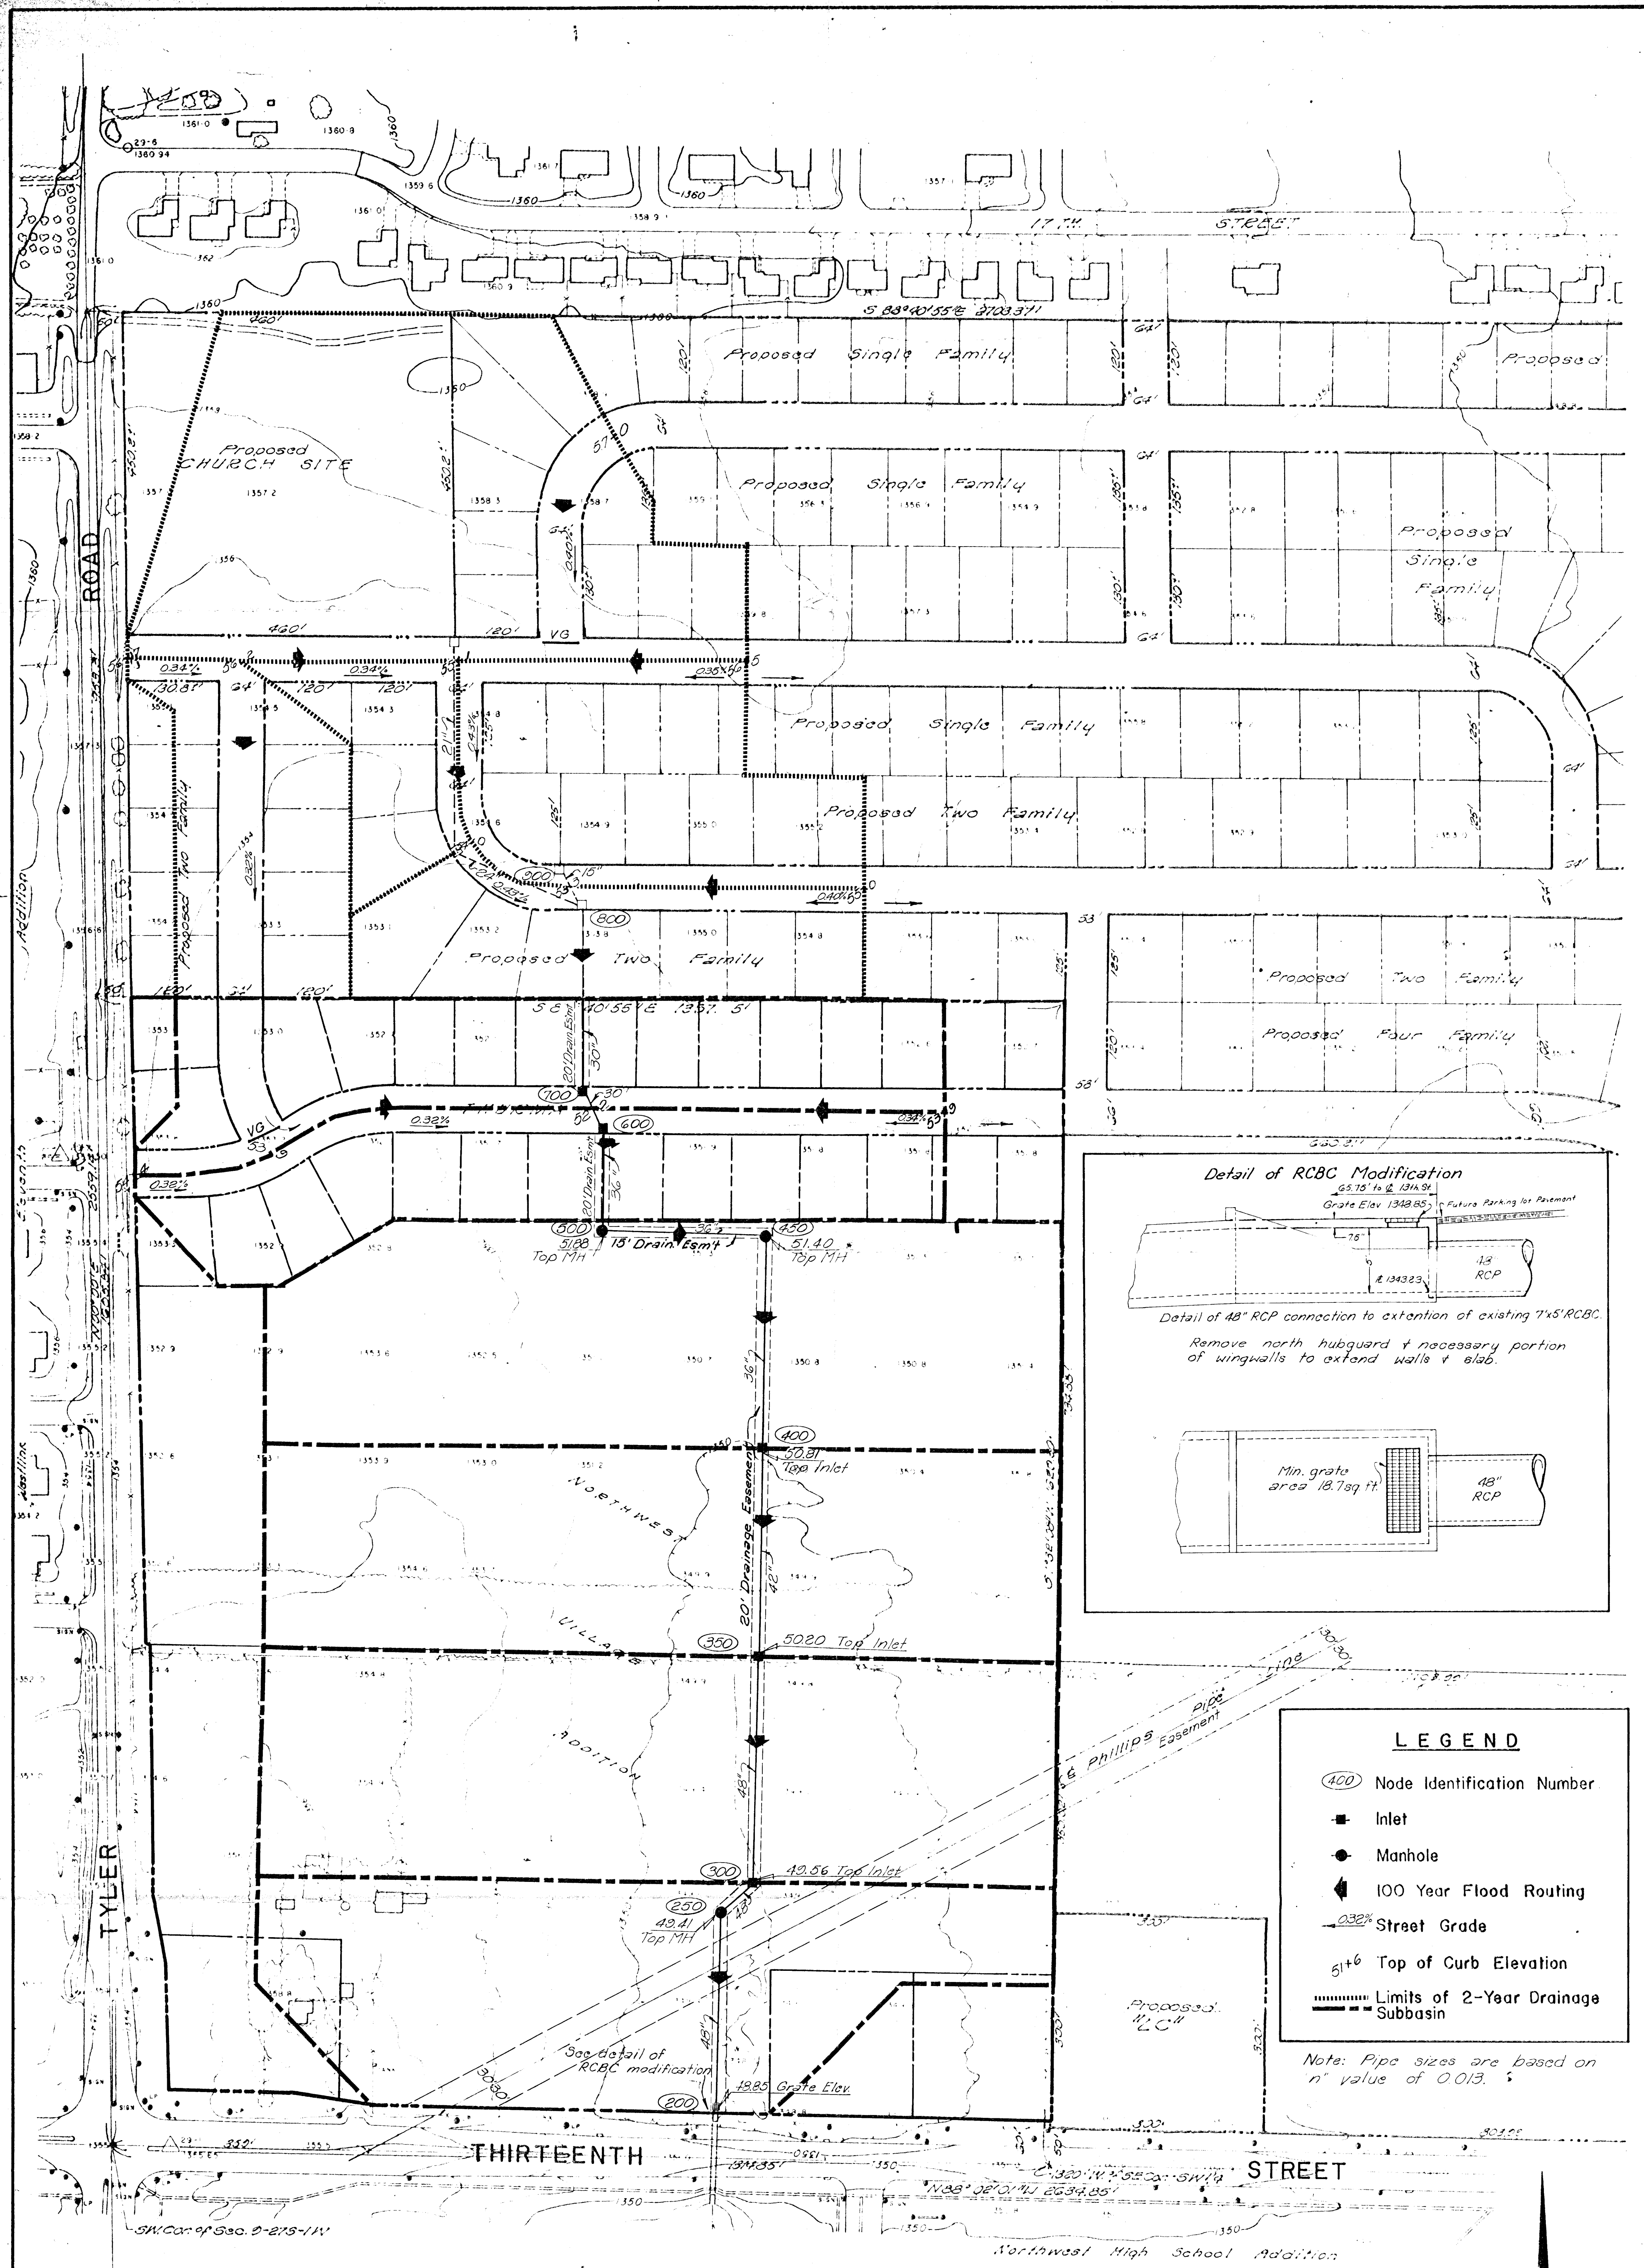

LEGEND

- (400) Node Identification Number
- Inlet
- Manhole
- ➔ 100 Year Flood Routing
- - - Street Grade
- 5+6 Top of Curb Elevation
- Limits of 2-Year Drainage Subbasin

Note: Pipe sizes are based on "n" value of 0.013.

NORTHWEST VILLAGE ADDITION

DRAINAGE PLAN

B.M. 172.48 City Std. Disc.
Tyler & 17th - 36'E + 31'S. 2
Both (Converted to MSL) Scale: 1"=100'
T-27-S R-1-W, SEDGWICK COUNTY, KANSAS
Revised: Sept 10, 1980