


Scale: 1" = 100'

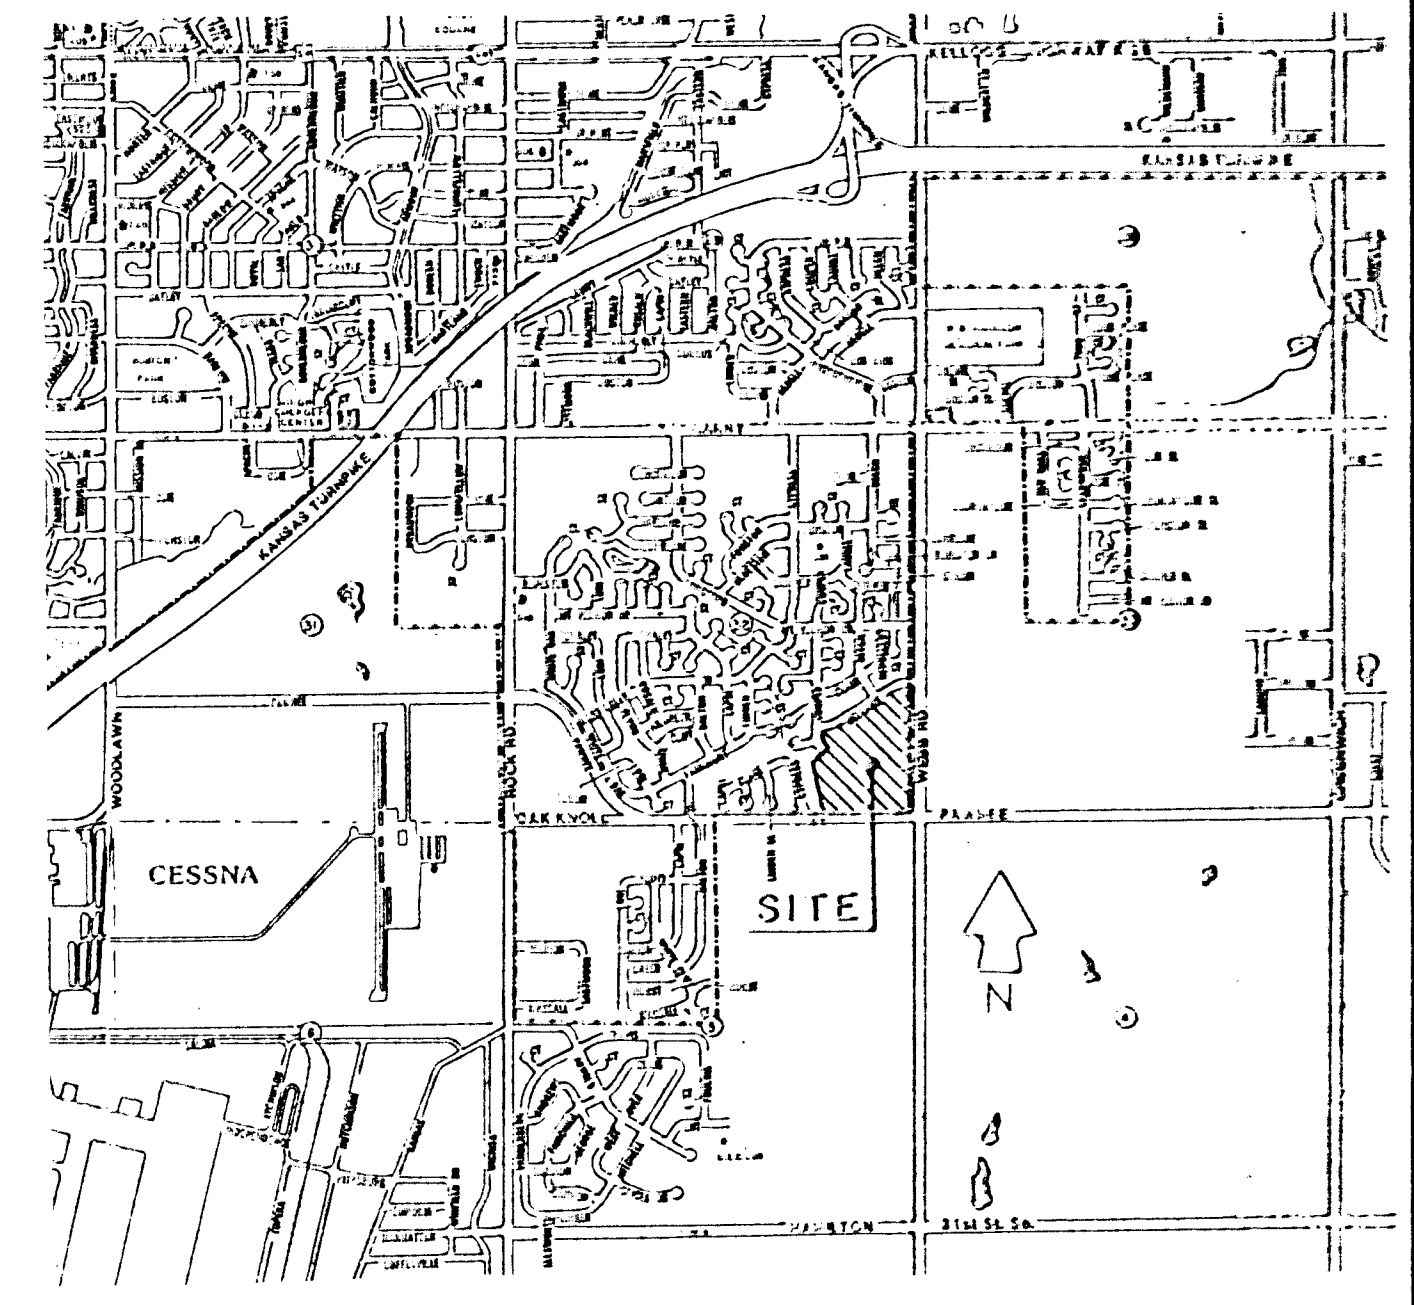

VICINITY MAP

B.M. City disc 53' So. & 47' W E  
Webb & Pawnee E1. 205 60

UNPLATTED

UNPLATTED

Note: Building Setbacks As Per  
Associated CUP DP-77

Future S.W.S.  
System

NE Cor SE 1/4  
Sec 32-27-2E

**DRAINAGE PLAN**  
**PRELIMINARY PLAT**  
**HEDGECLIFF 5TH ADDITION**

PART OF SE 1/4 SEC. 32, T27S, R2E  
OWNER - FIDELITY INVESTMENT

11/30/89 Drainage  
Oct. 19, 1989

