


**LEGEND**

SECTION LINE-CENTERLINE	---
PROPERTY LINE	----
EASEMENT LINE	- - - -
BUILDING SETBACK LINE	----
ELEVATION POINTS (200' Base)	0.0 10 20
FENCE LINE	----
DITCH FLOWLINE	----
EXISTING WATER LINE (CITY)	----
EXISTING GAS LINE	----
EXISTING WATER LINE	----
BURIED CABLE	----
OVERHEAD POWER LINE	----

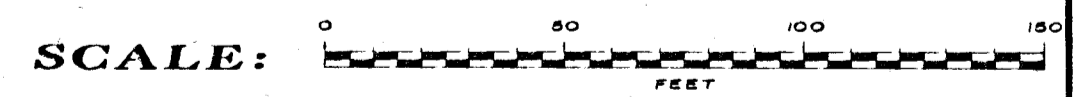

BENCHMARK: Standard City Disc - ELEVATION = 205.24  
 44' South of centerline of 21st Street North  
 48' East of centerline of Webb Road

- CITIES SERVICE GAS COMPANY  
 4002 South Seneca  
 Wichita, Kansas, 67212  
 (316) 524-0491
- GAS SERVICE COMPANY  
 1021 East 26th, Street North  
 Wichita, Kansas, 67219  
 (316) 263-7511 (ext. 296)
- WICHITA WATER DEPARTMENT  
 6th. Floor-Wichita City Hall  
 455 North Main  
 Wichita, Kansas, 67202
- SOUTHWESTERN BELL TELEPHONE  
 626 North Broadway  
 Wichita, Kansas, 67204  
 (316) 268-2059
- KANSAS GAS & ELECTRIC COMPANY  
 1900 East Central Avenue  
 Wichita, Kansas, 67214
- RURAL WATER DISTRICT NO. ONE  
 3 Cecil Dorman  
 8401 Tipperary  
 Wichita, Kansas, 67206  
 (316) 682-3166

<b>Black &amp; Veatch</b> Consulting Engineers	
SCALE: 1" = 40'	APPROVED BY
DATE: April 02, 1981	DRAWN BY: D. Flory
<b>SITE PLAN - 21st STREET NORTH and WEBB ROAD - WICHITA, KS.</b>	
DRAWING NUMBER	