




Scale: 1" = 100'

B.M. City disc 26'E & 32' S.E.
13th & Baker - El. 126.23

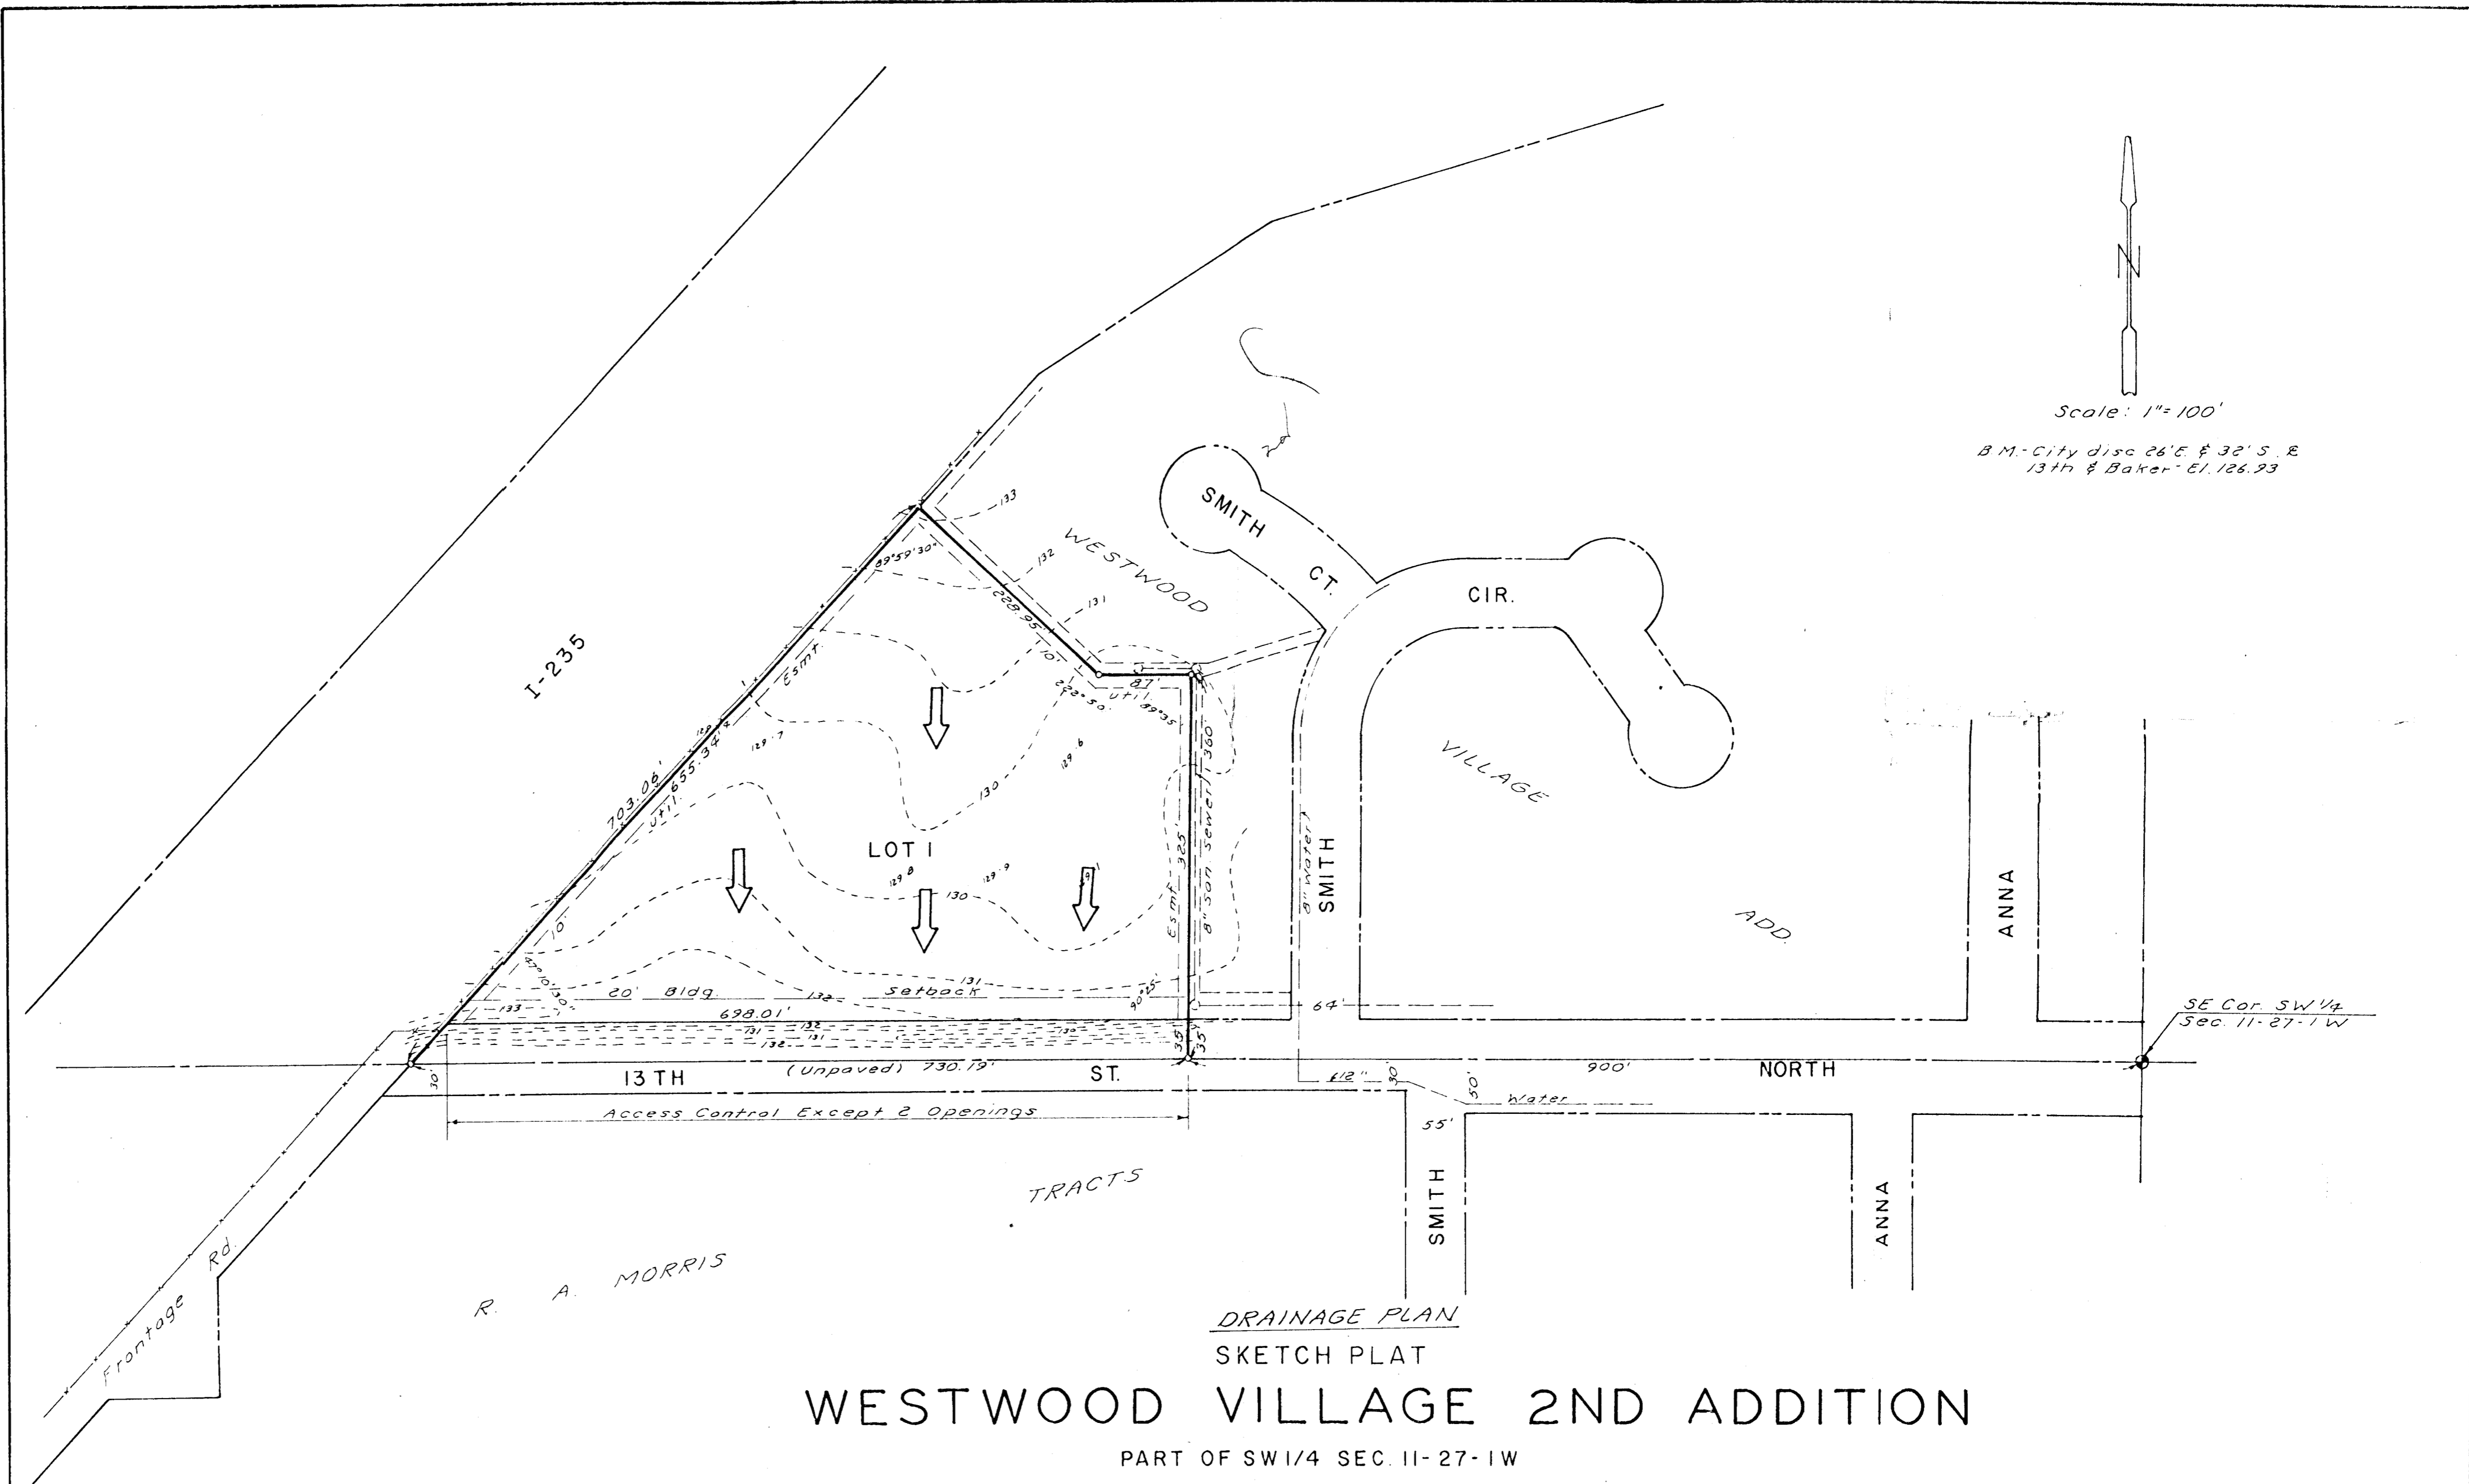

R. A. MORRIS

DRAINAGE PLAN
SKETCH PLAT

WESTWOOD VILLAGE 2ND ADDITION

PART OF SW 1/4 SEC. 11-27-1W

OWNER - ROE MESSNER

Note: Lot 1 to drain to
13th St. via flumes,
inlets, drives, or
other approved
methods.

Date: 12-16-80