


NW COR. NW 1/4, SEC. 9,  
TWP. 27-S, R-1-W

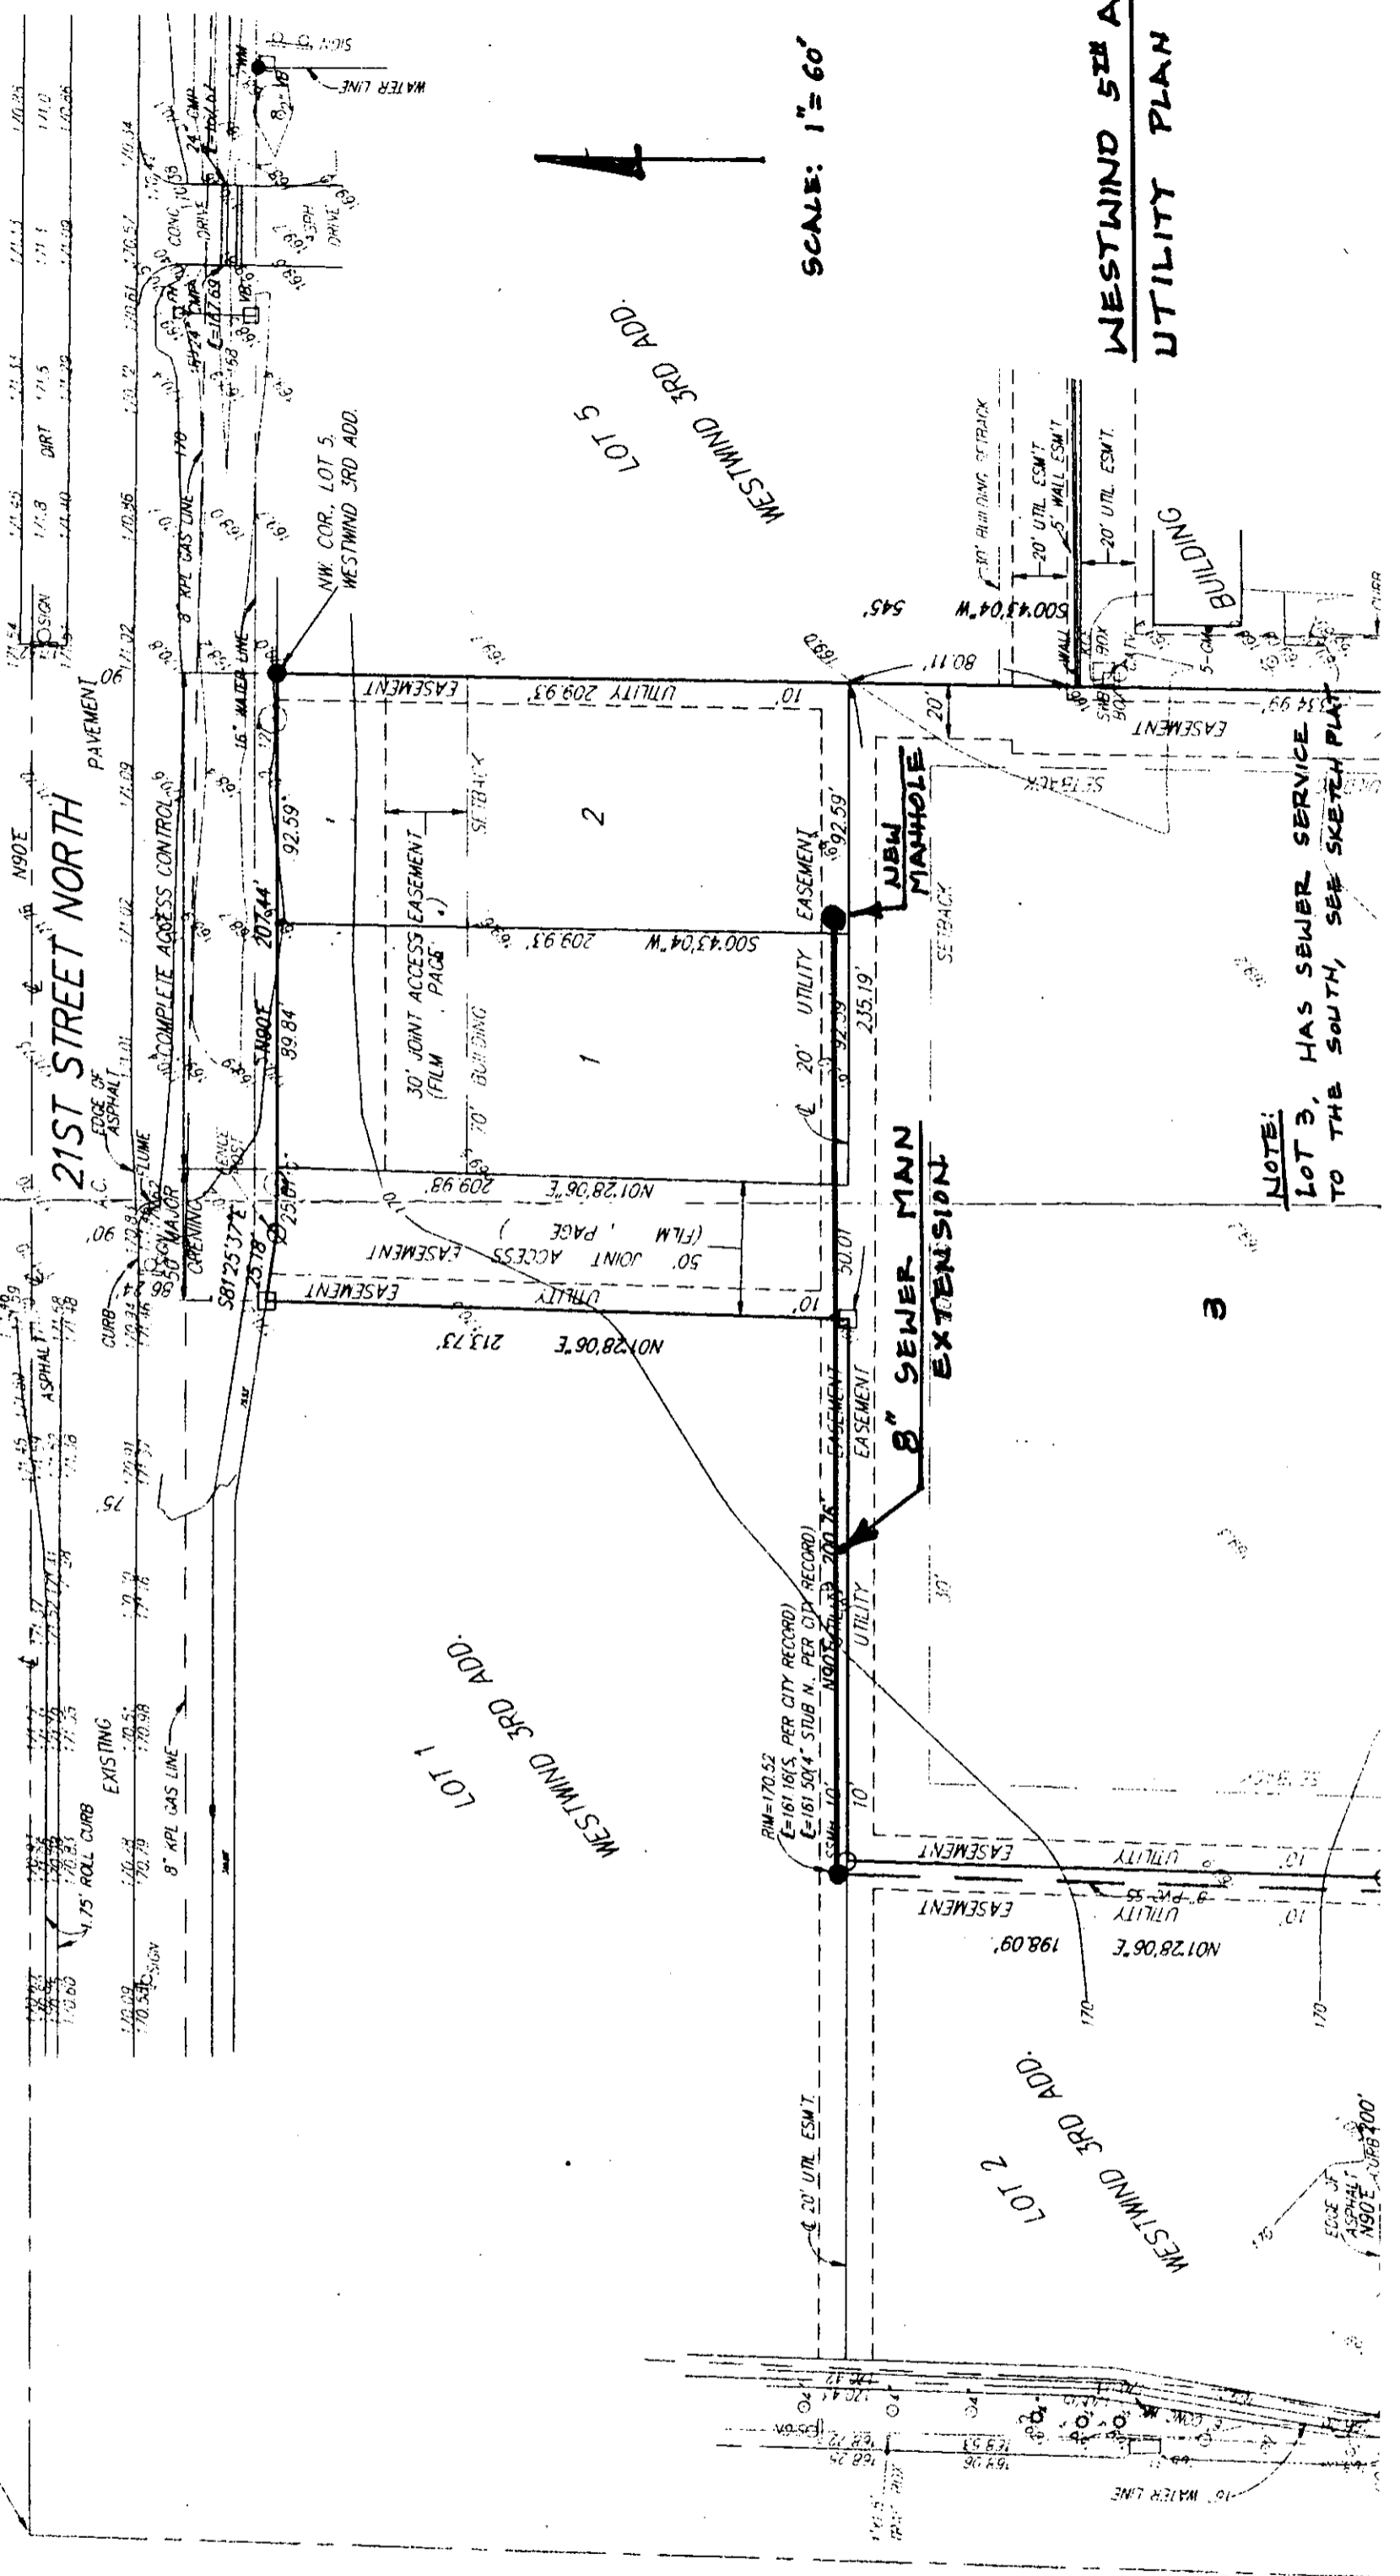

SCALE: 1" = 60'

**WESTWIND 5TH ADD  
UTILITY PLAN**

**NOTE:**  
LOT 3, HAS SEWER SERVICE  
TO THE SOUTH, SEE SKETCH PLAN