


DRAINAGE PLAN FOR SOUTH PARK 2ND. ADDITION

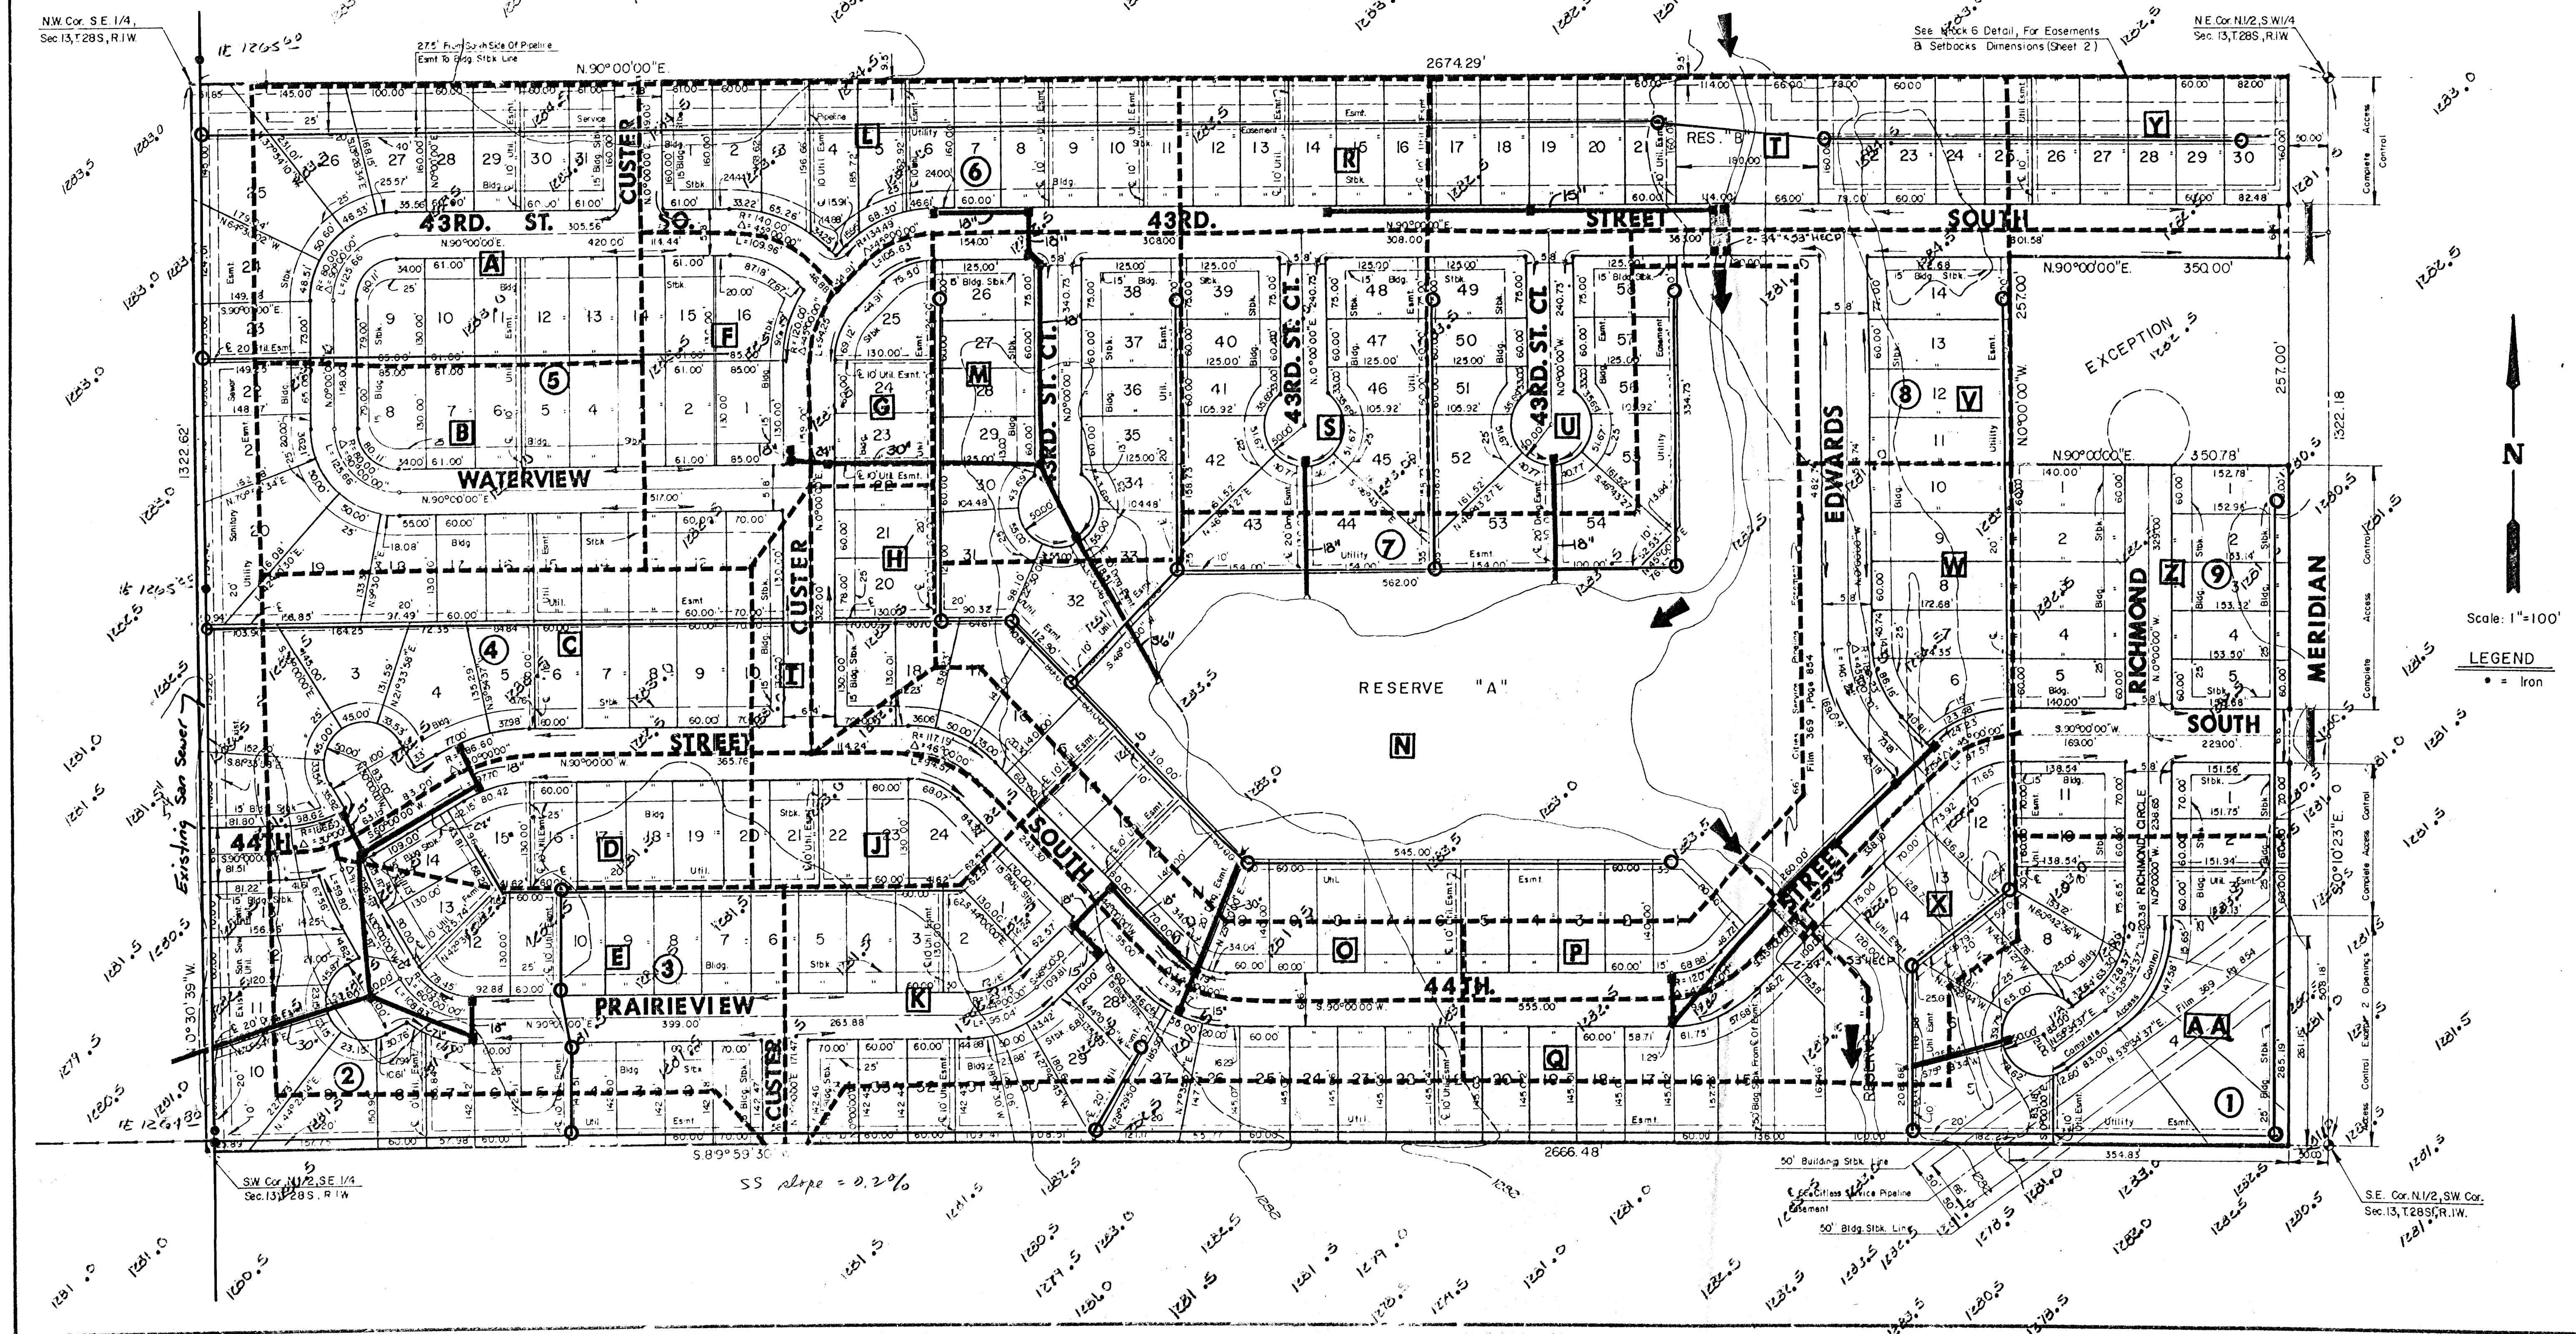

N.W. Cor. S.E. 1/4,
Sec. 13, T28S, R1W

N.E. Cor. N1/2, S.W. 1/4
Sec. 13, T28S, R1W

See Block 6 Detail, For Easements
B Setbacks Dimensions (Sheet 2)

Scale: 1"=100'

LEGEND
• = Iron

SW Cor. N1/2, SE 1/4
Sec. 13, T28S, R1W

S.E. Cor. N1/2, SW Cor.
Sec. 13, T28S, R1W.

SS slope = 0.20%

