

NW Cor. NE 1/4
 Sec. 33, T27S, R2E,
 of 6th P.M. 16" W
 16" W
 16" Water Main
 (City of Wichita)

UNPLATTED

Complete Access Control

HARRY

Power 12 kv. 3Ø 4 wire
 (K&G&E)

DRAINAGE DEDICATION

HUNTCREST 2ND ADDITION

BRANDON

SMITHMOOR

PAWNEE

COUNTRYSIDE

COUNTRYSIDE

UNPLATTED

Scale: 1"=100'

BM: NW Cor. N. Hdm. RCB 800' ± E
 NW Cor. NE 1/4 33-27-2E. El. 1332.47 MSL

LEGEND



- Storm Sewer Drainage Basin
- Drainage Sub-Basin
- Drainage Flow Direction (Minor Storm)
- Drainage Flow Direction (Major Storm)
- Channel Improvements
- Storm Sewer & Inlet
- Street Elevation
- Node Identification Number
- Valley Gutter

DRAINAGE PLAN

SMITHMOOR FIRST ADDITION

PART OF NE 1/4 SEC. 33-27-2E

OWNER- JANELLE PROPERTIES
 % SMITH & COMPANY, I
 838 S. EDMOOR

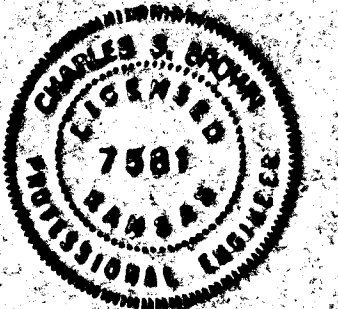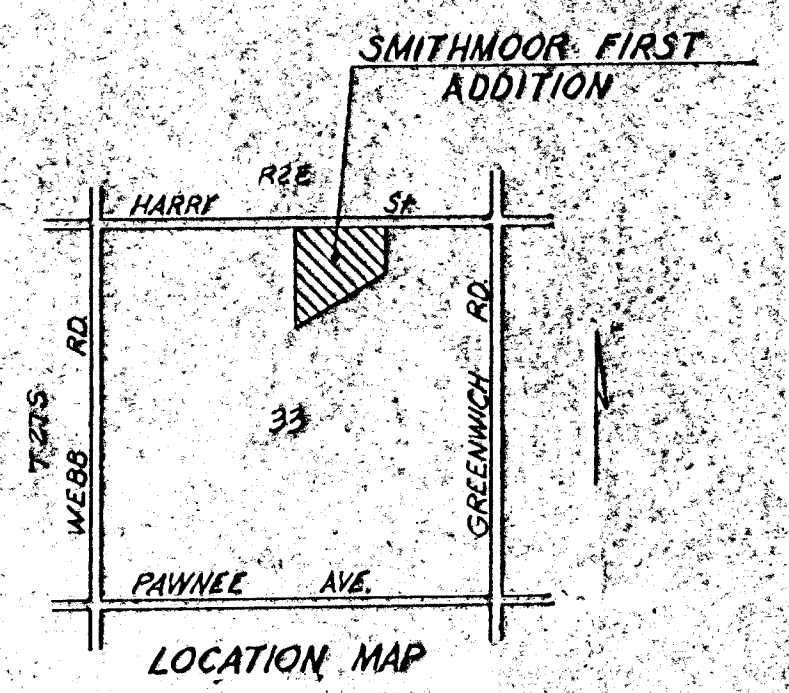

PROFESSIONAL ENGINEERING CONSULTANTS, P.A.		
ENGINEERS WICHITA, KANSAS		
Designed by CSB	Job No. 36-83367	Sh. 1 of 1
Drawn by MLM	Checked 7-23-86	Date Plan 9-20-86
Revised 7-11-86		