


Note:  
See Sheet 2 for details  
on siphon crossing and  
proposed structures.

55th ST. SO.


B.M. = 76.57 City bench mark disc,  
44' W. & 30' S. of HYDRAULIC  
& 55th St. So.

**LEGEND**

- (210) NODE IDENTIFICATION NO.
- INLET LOCATION
- ▲ OUTLET LOCATION
- MANHOLE LOCATION
- 0.32% STREET GRADE
- ➔ 100-YEAR FLOOD ROUTING
- 154.33 TOP OF CURB ELEVATION
- LIMITS OF 2-YEAR SUBBASIN
- ▨ LIMITS OF 100-YEAR DRAINAGE BASIN

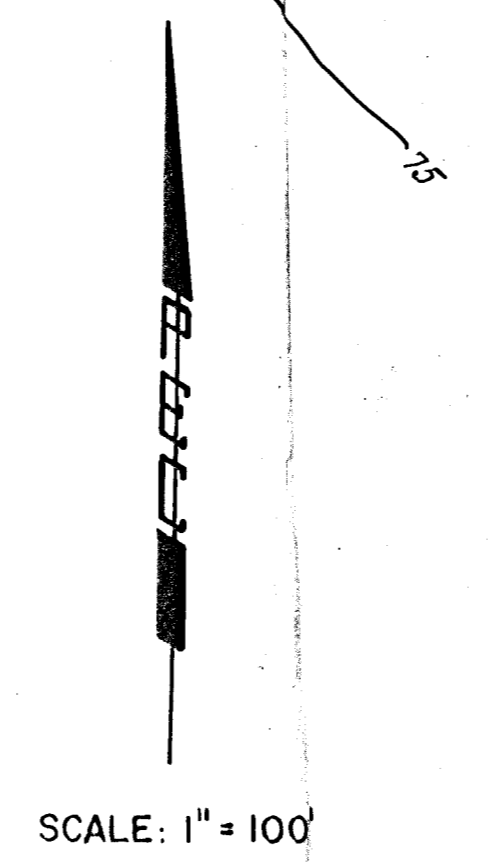

★ Drainage Dedication at NE and SE corners of plat shall be graded to drain the 100 year overland flow to the Flood Control right-of-way.

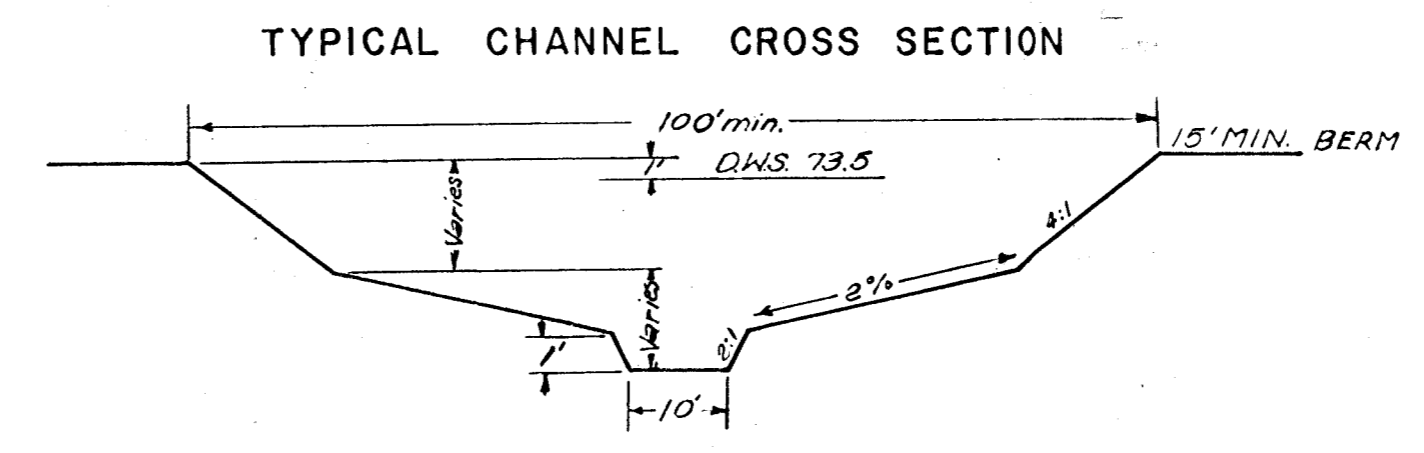

**RIVER OAKS ADDITION  
DRAINAGE PLAN**

**PROFESSIONAL ENGINEERING CONSULTANTS, P.A.**  
ENGINEERS  
WICHITA, KANSAS

Designed by	KJH	Checked by	CMB	Sheet 1 of 2
Drawn by	HBK	Date	AUG. 1980	Job No. 80195-1213