


# DRAINAGE PLAN

## SOCORA VILLAGE

### AN ADDITION TO WICHITA, SEDGWICK COUNTY, KANSAS

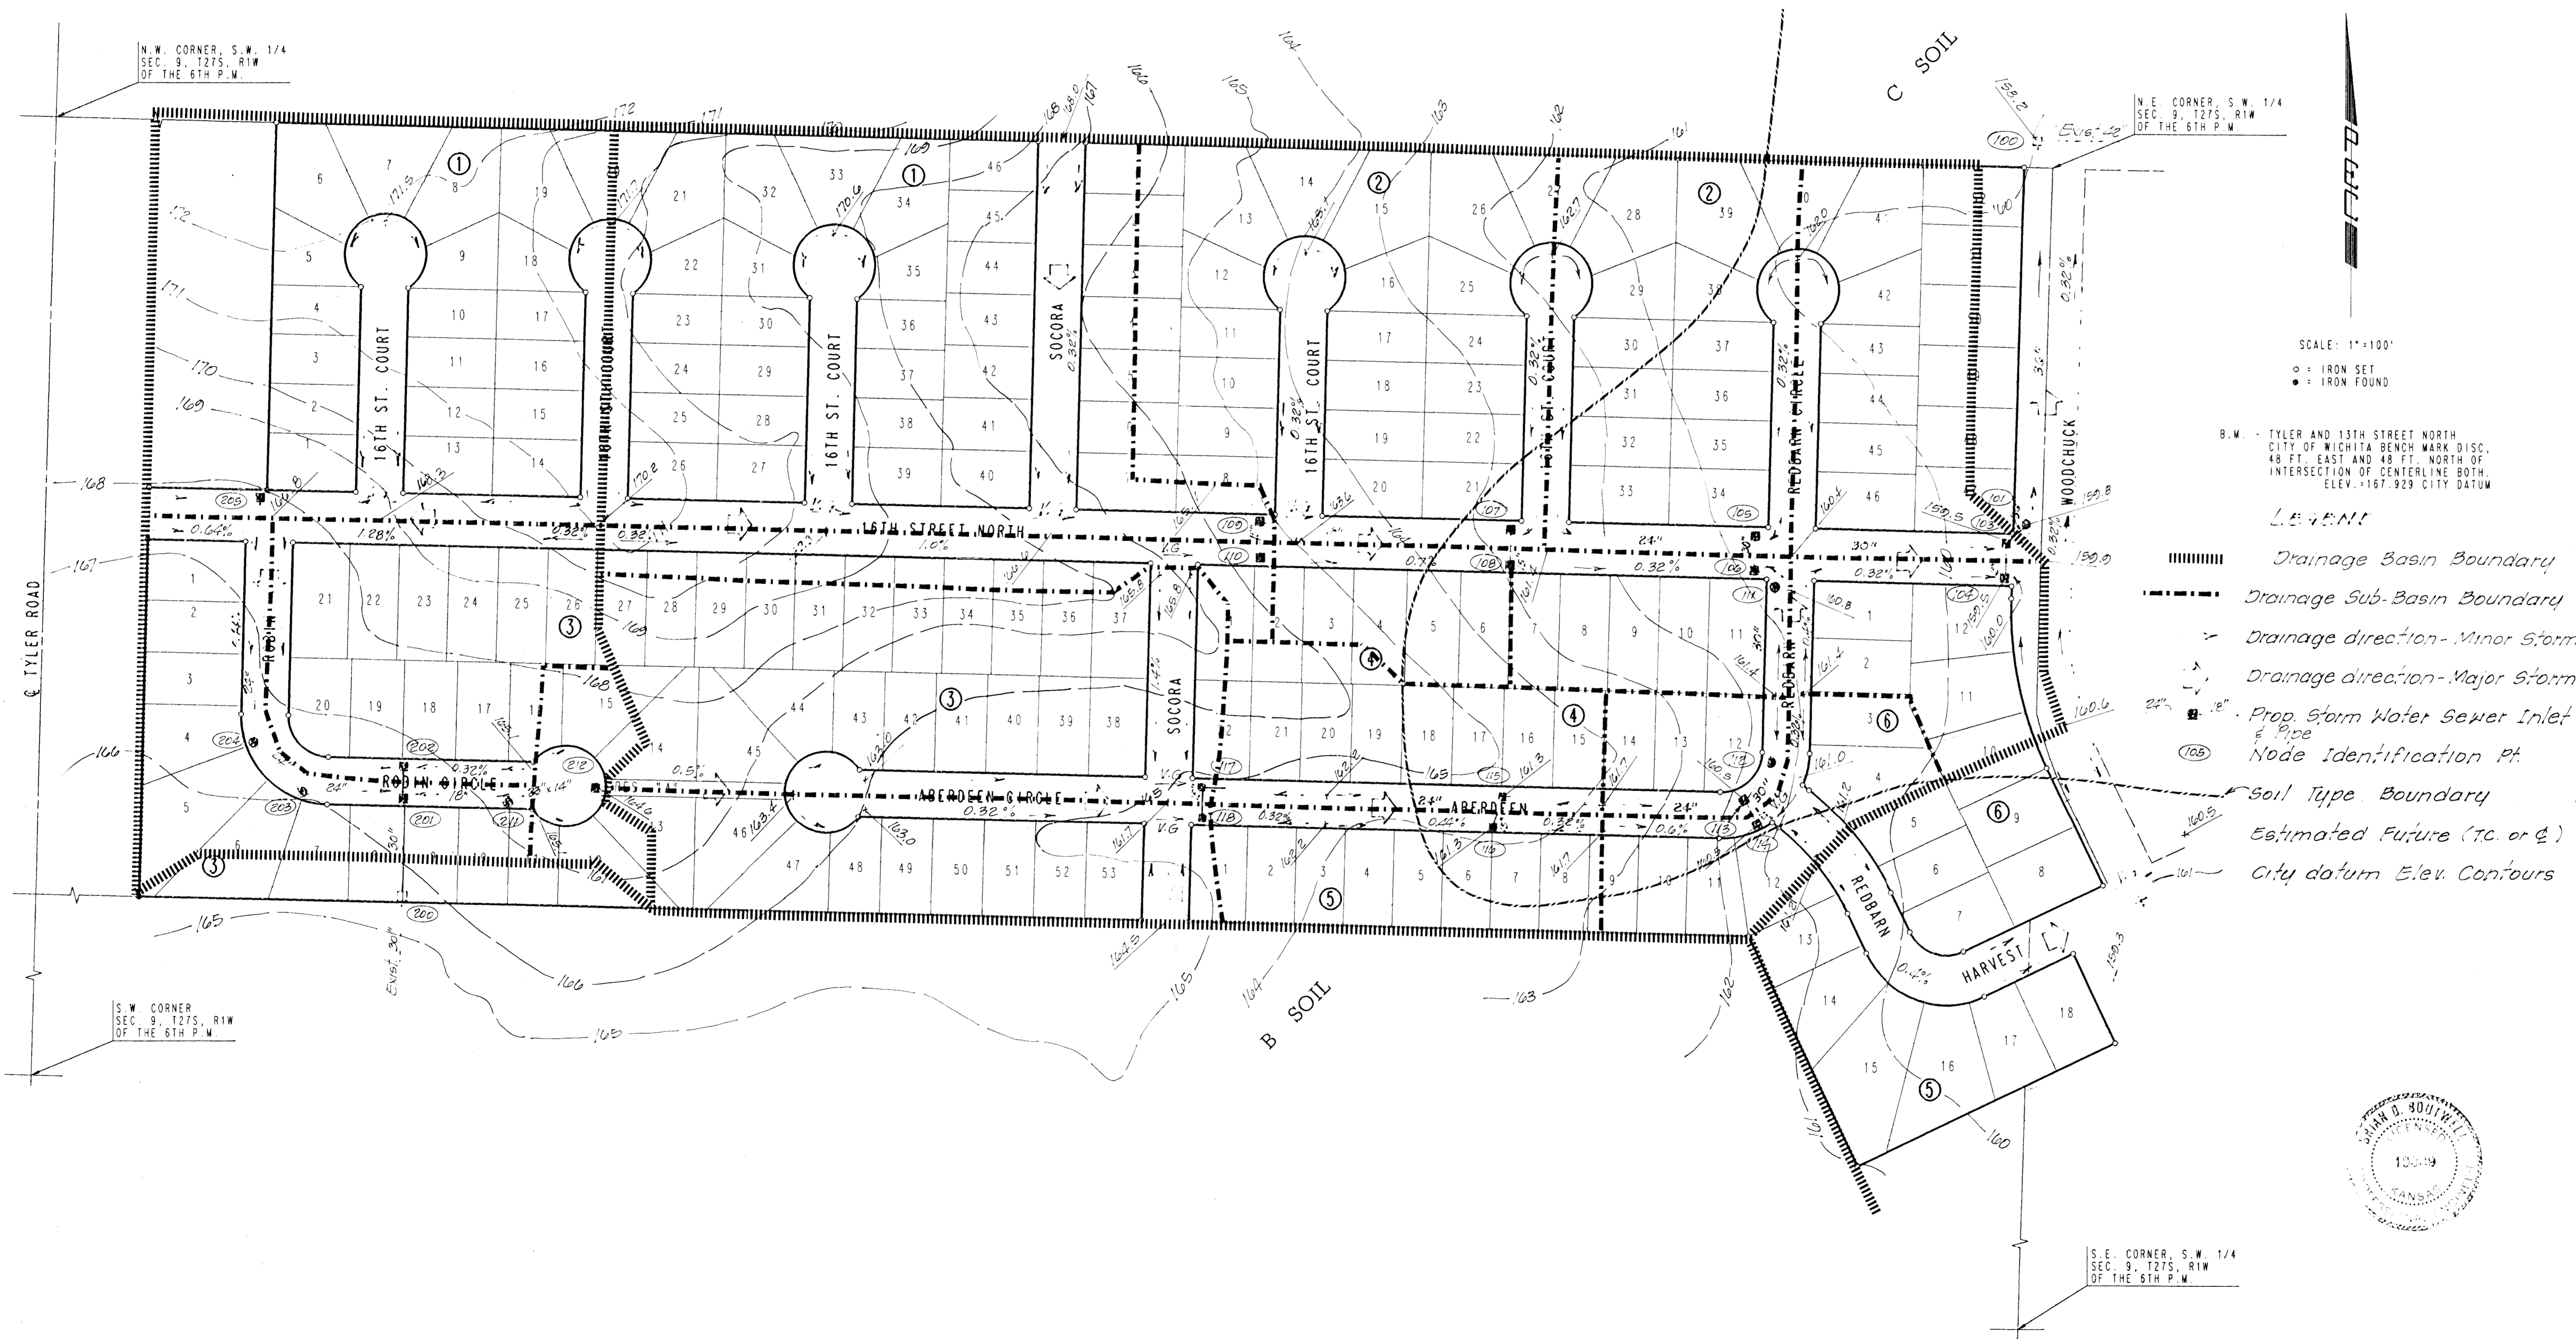

SCALE: 1"=100'

○ = IRON SET  
● = IRON FOUND

B.M. TYLER AND 13TH STREET NORTH  
CITY OF WICHITA BENCH MARK DISC.  
48 FT. EAST AND 48 FT. NORTH OF  
INTERSECTION OF CENTERLINE BOTH.  
ELEV. +167.929 CITY DATUM

#### LEGEND

- ▬ Drainage Basin Boundary
- - - Drainage Sub-Basin Boundary
- Drainage direction - Minor Storm
- Drainage direction - Major Storm
- Prop. Storm Water Sewer Inlet
- Node Identification Pt.
- Soil Type Boundary
- Estimated Future (TC or E)
- City datum Elev. Contours

