


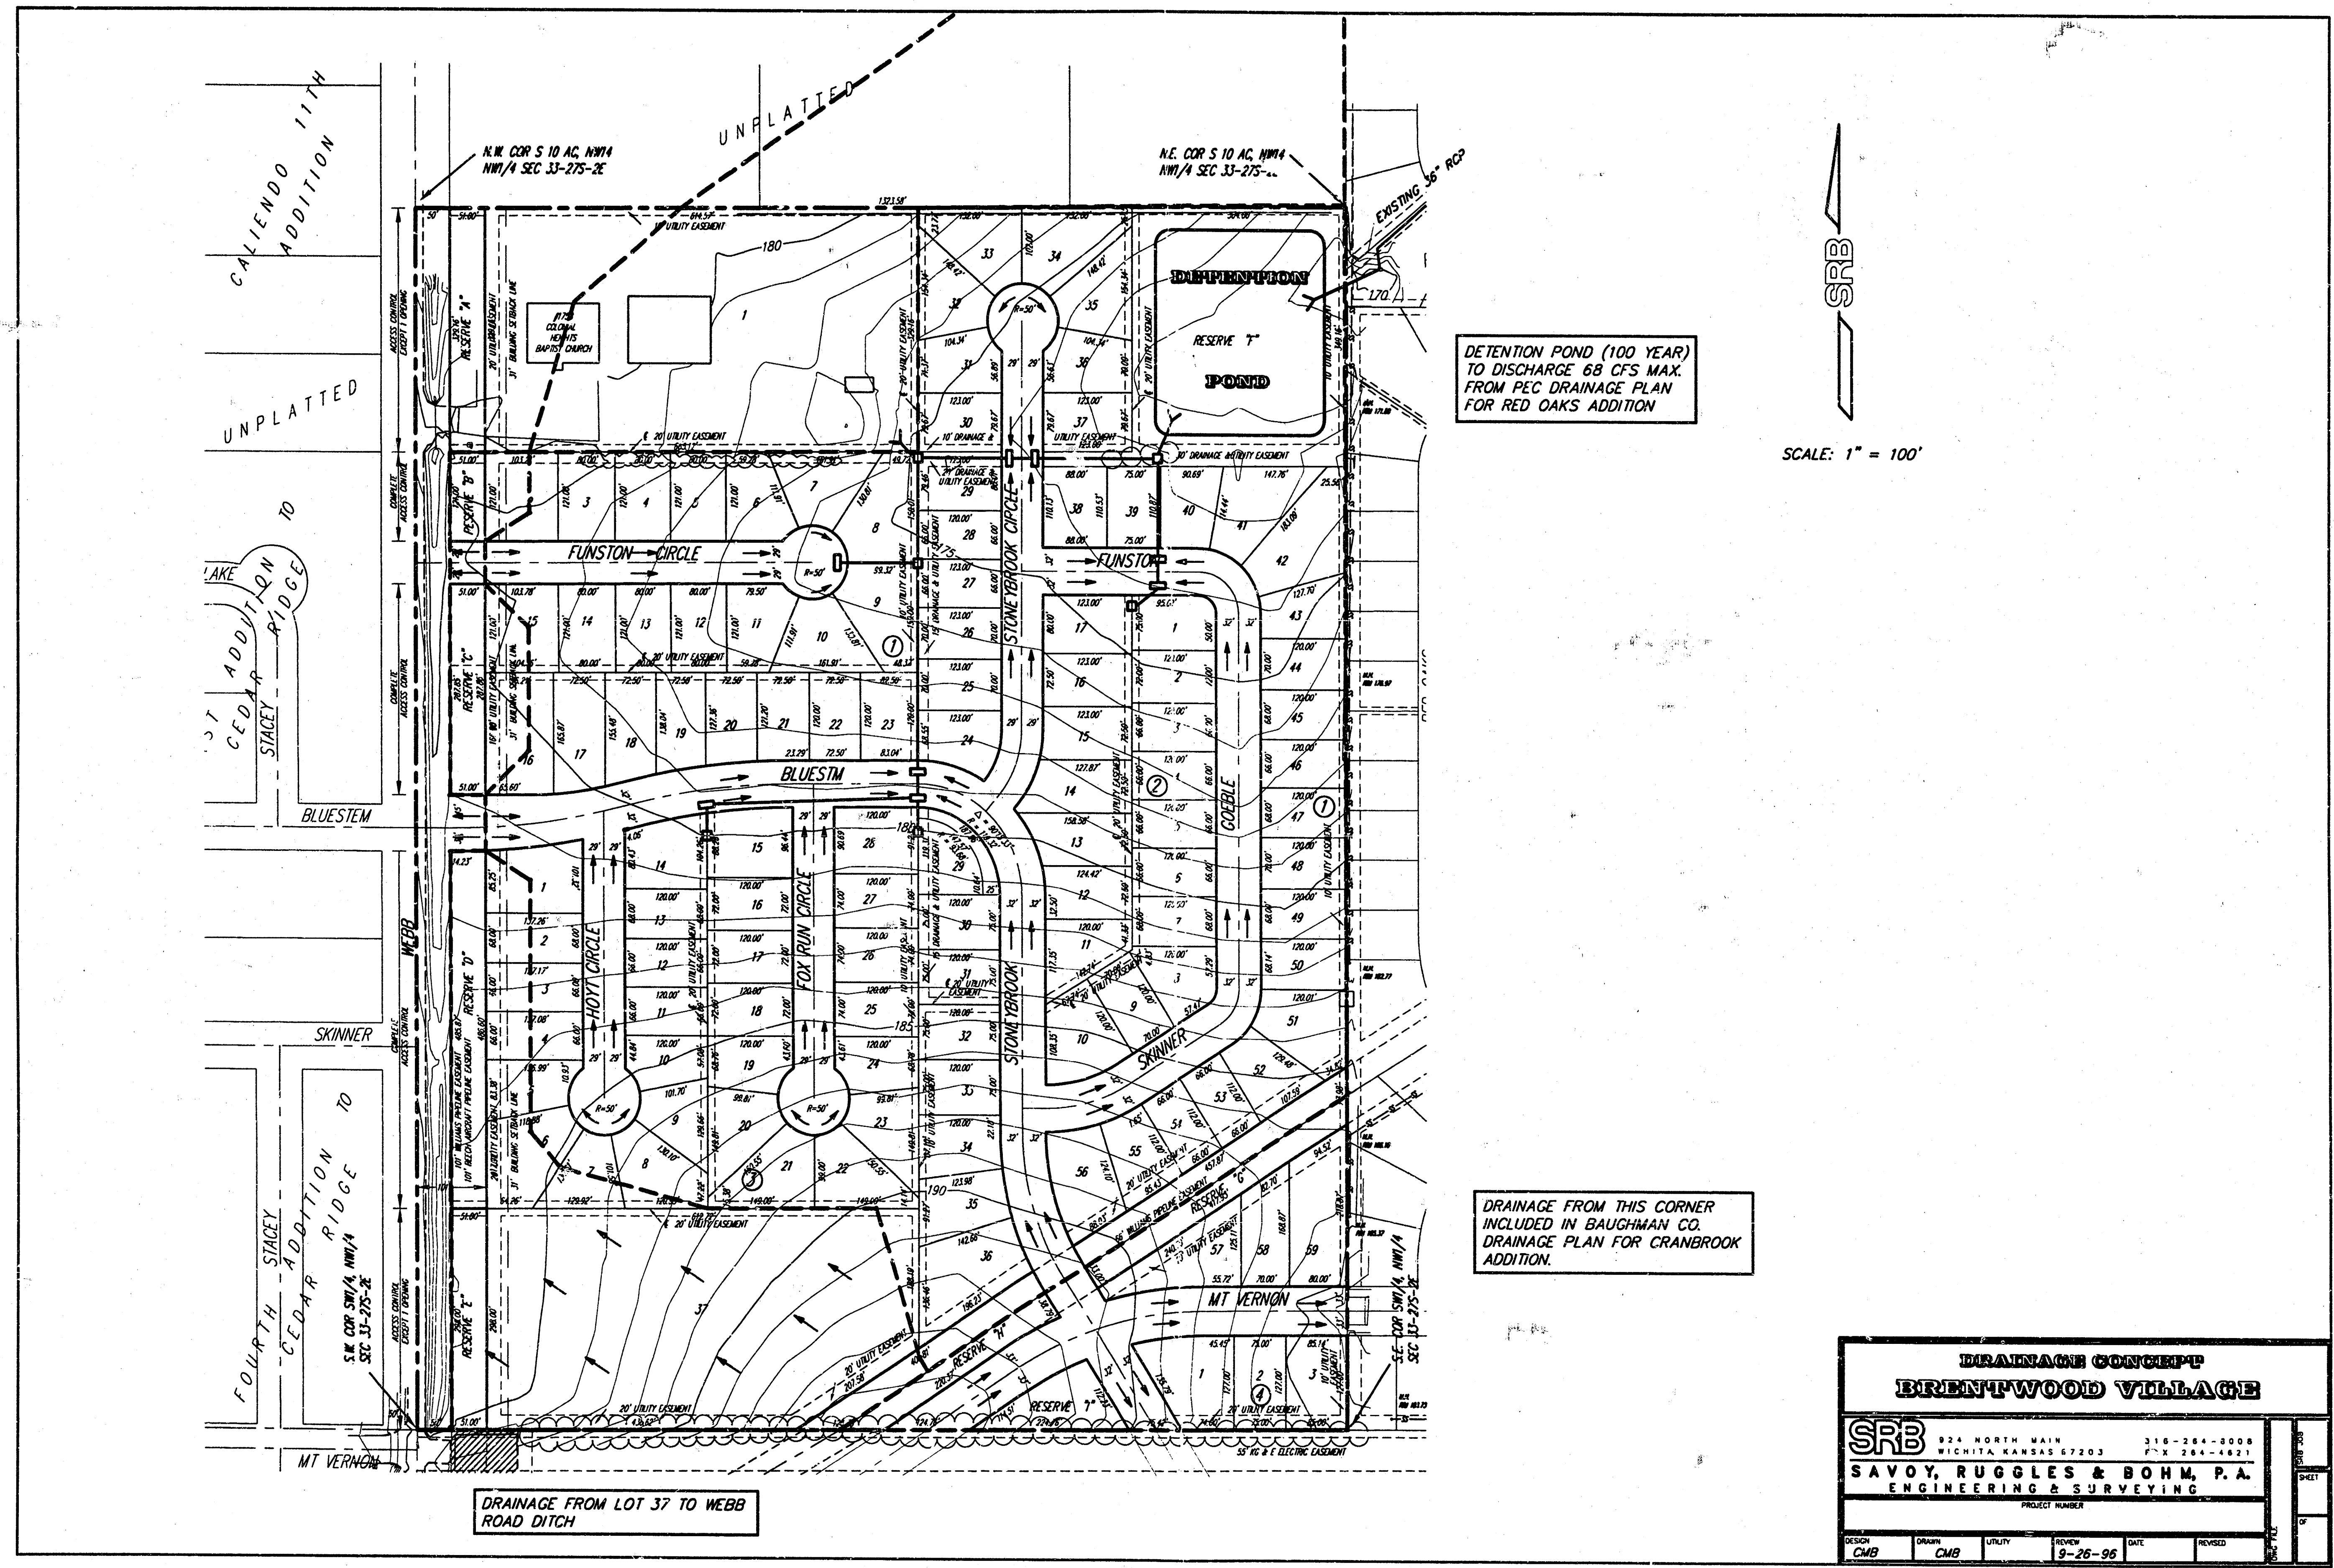

DETENTION POND (100 YEAR)
TO DISCHARGE 68 CFS MAX.
FROM PEC DRAINAGE PLAN
FOR RED OAKS ADDITION

SCALE: 1" = 100'

DRAINAGE FROM THIS CORNER
INCLUDED IN BAUGHMAN CO.
DRAINAGE PLAN FOR CRANBROOK
ADDITION.

DRAINAGE CONCEPT BRENTWOOD VILLAGE					
SRB		924 NORTH MAIN WICHITA, KANSAS 67203		214-264-8000 FAX: 214-264-1824	
SAVOY, RUGGLES & BOHM, P.A. ENGINEERING & SURVEYING					
PROJECT NUMBER					
DESIGN	DRAWN	UTILITY	REVISION	DATE	REVISED
CMB	CMB		18-26-98		

