


Lot	Area	Volume	Notes
100	8.10	12.00	
101	8.25	12.00	
102	8.30	12.00	

1. 10' WIDE SIDEWALK ON EACH SIDE OF LOT 100 & 101.
 2. 10' WIDE SIDEWALK ON EACH SIDE OF LOT 102.
 3. 10' WIDE SIDEWALK ON EACH SIDE OF LOT 103.

4. 10' WIDE SIDEWALK ON EACH SIDE OF LOT 104.
 5. 10' WIDE SIDEWALK ON EACH SIDE OF LOT 105.
 6. 10' WIDE SIDEWALK ON EACH SIDE OF LOT 106.

7. 10' WIDE SIDEWALK ON EACH SIDE OF LOT 107.
 8. 10' WIDE SIDEWALK ON EACH SIDE OF LOT 108.
 9. 10' WIDE SIDEWALK ON EACH SIDE OF LOT 109.
 10. 10' WIDE SIDEWALK ON EACH SIDE OF LOT 110.

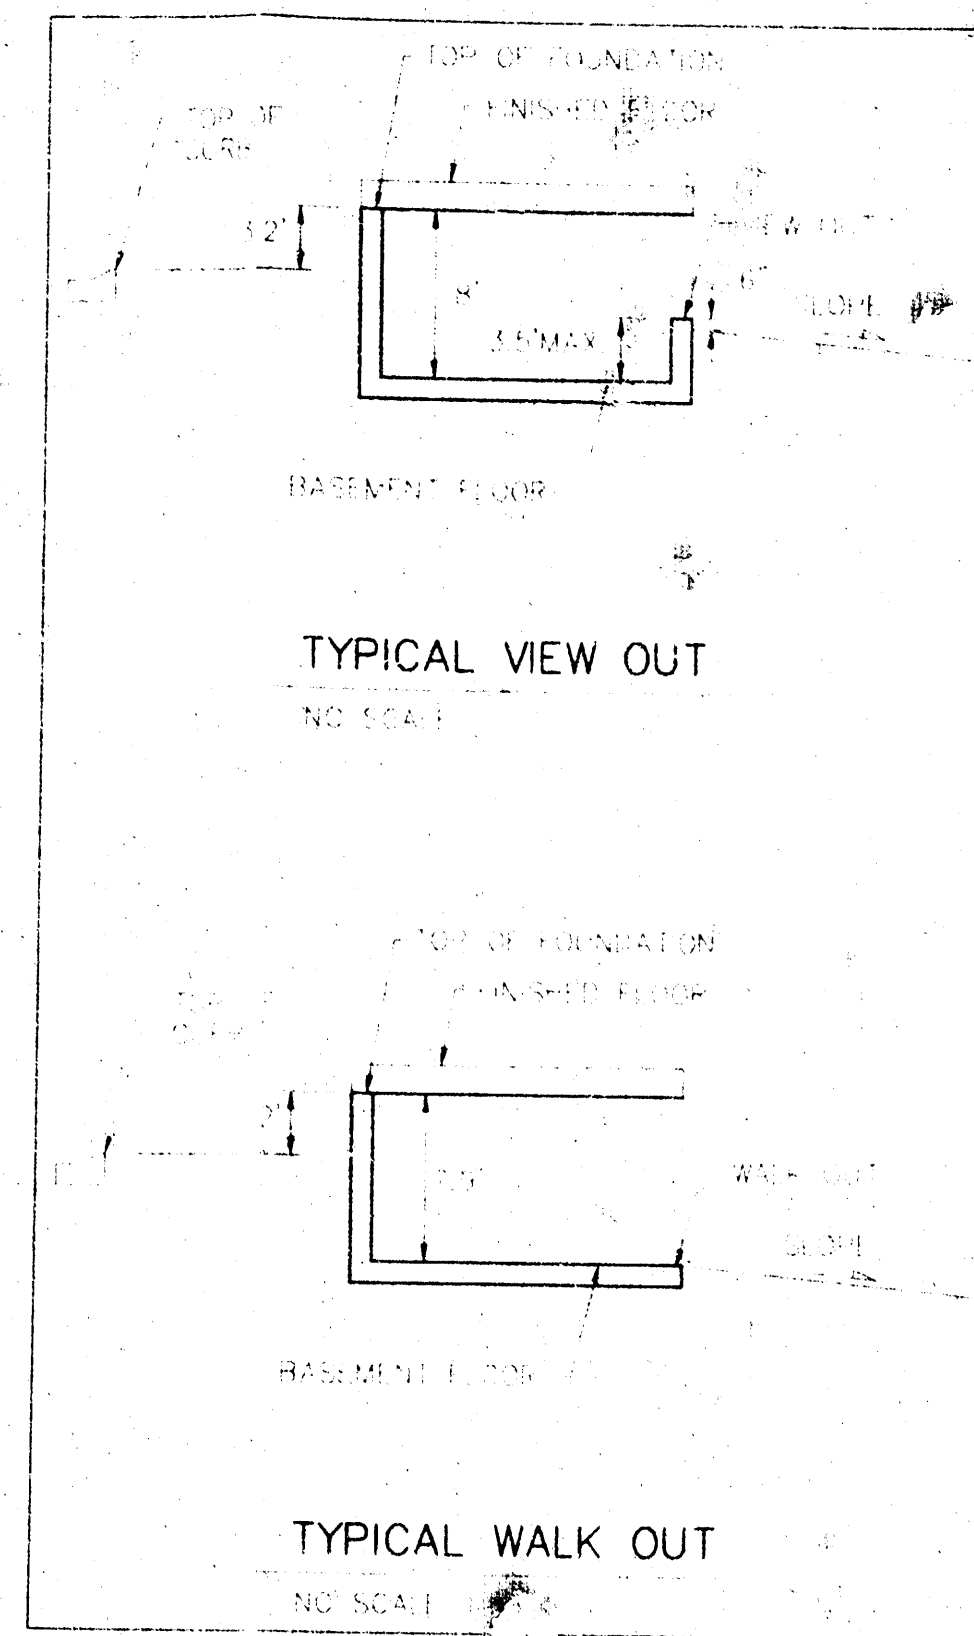

SCALE: 1" = 50'
 • IRON

**APPROVED
DRAINAGE PLAN**



GRADING PLAN					
BAUGHMAN COMPANY P.A.					
PROJECT NUMBER					
DESIGN	DRAWN	APPROVED	DATE	SCALE	SHEET 1 OF 1