


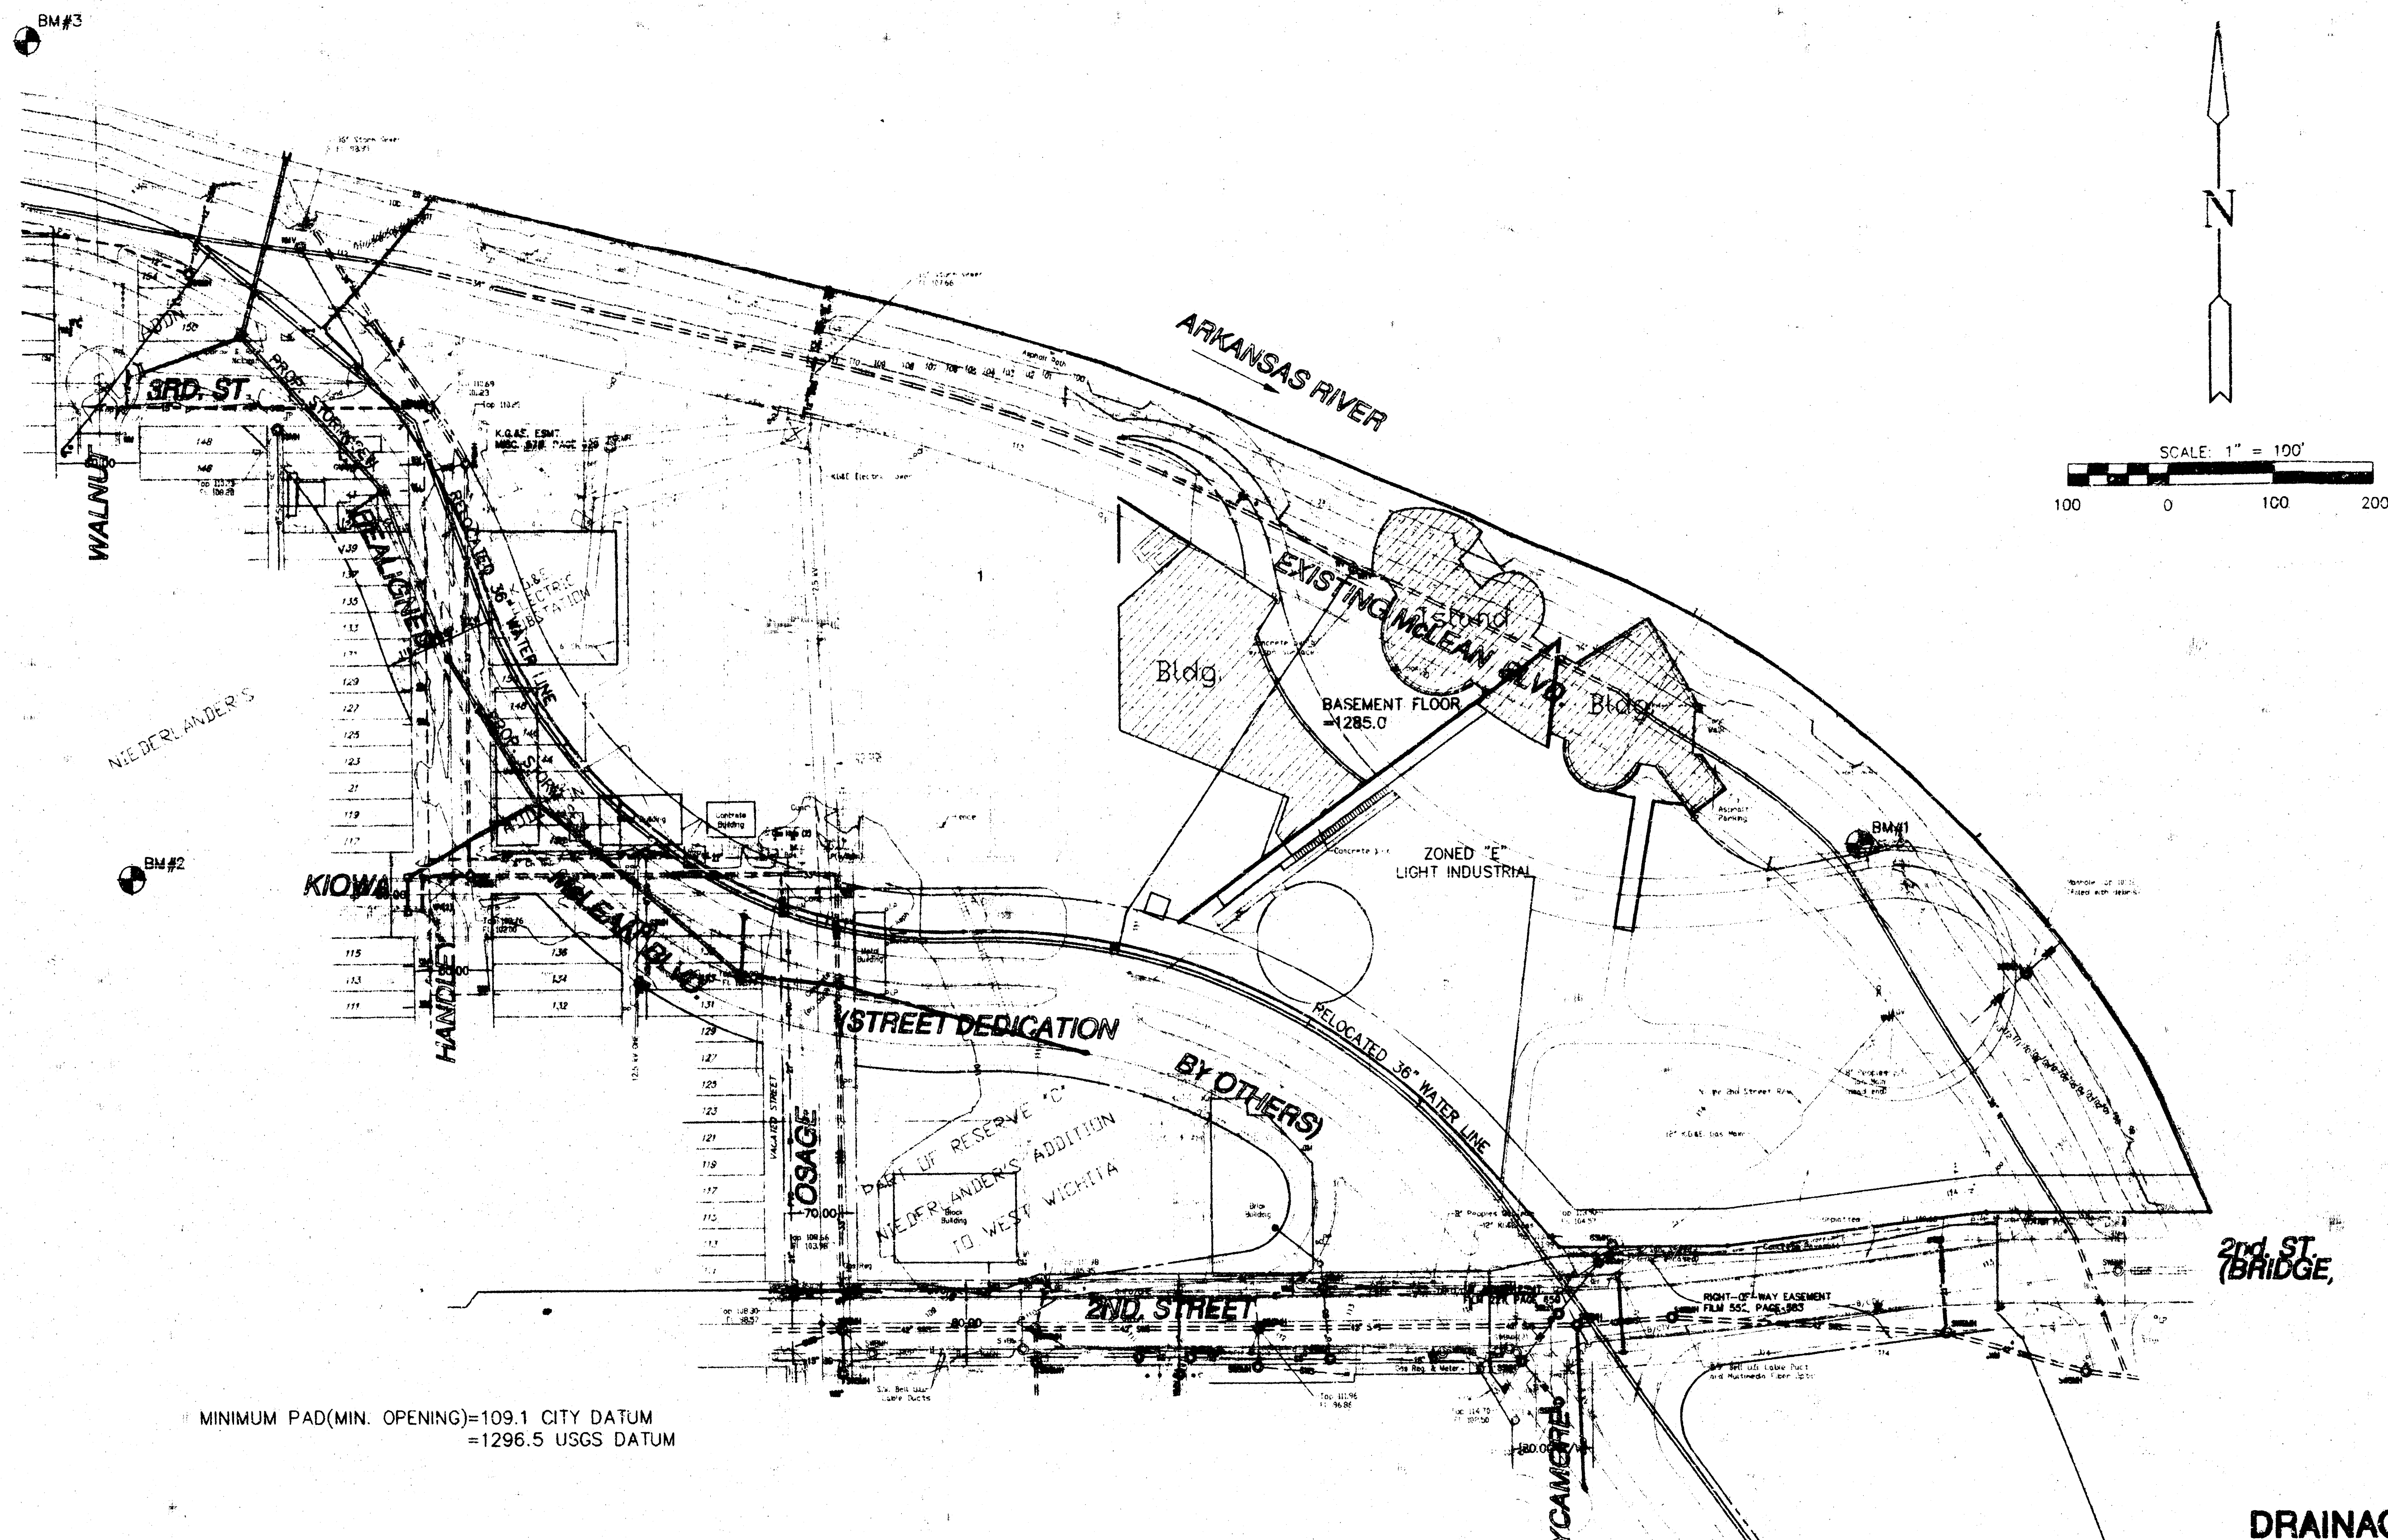

MINIMUM PAD(MIN. OPENING)=109.1 CITY DATUM
=1296.5 USGS DATUM

BENCHMARKS

- BM#1 "C" Cut on top of North Retaining Wall @ Rest area on East side of McLean North of 2nd. Elev.=116.69
- BM#2 "C" Cut in top of curb @ East end of return, Northeast cor. Walnut & Kiowa Elev.=110.04
- BM#3 C.O.W. Benchmark Southeast cor. of signal pole base @ Northeast cor. of Seneca & McLean. Elev.=114.73

SURVEYED BY:
SAVOY RUGGLES & BOHM P.A.
924 N. MAIN
WICHITA, KS 67203
JAN. 1996



PRELIMINARY PLAT PREPARED BY:
MID-KANSAS ENGINEERING CONSULTANTS, INC.
411 N. WEBB RD.
WICHITA, KS 67206
MAY 1996

DRAINAGE & UTILITY CONCEPT EXPLORATION PLACE ADDITION


OWNERS: THE CITY OF WICHITA, A MUNICIPAL CORPORATION
455 N. MAIN
WICHITA, KANSAS 67202

EXPLORATION PLACE, INC.
C/O PHIL FRICK
209 E. WILLIAM
WICHITA, KANSAS 67202

KANSAS GAS AND ELECTRIC CO.
WICHITA, KANSAS 67202

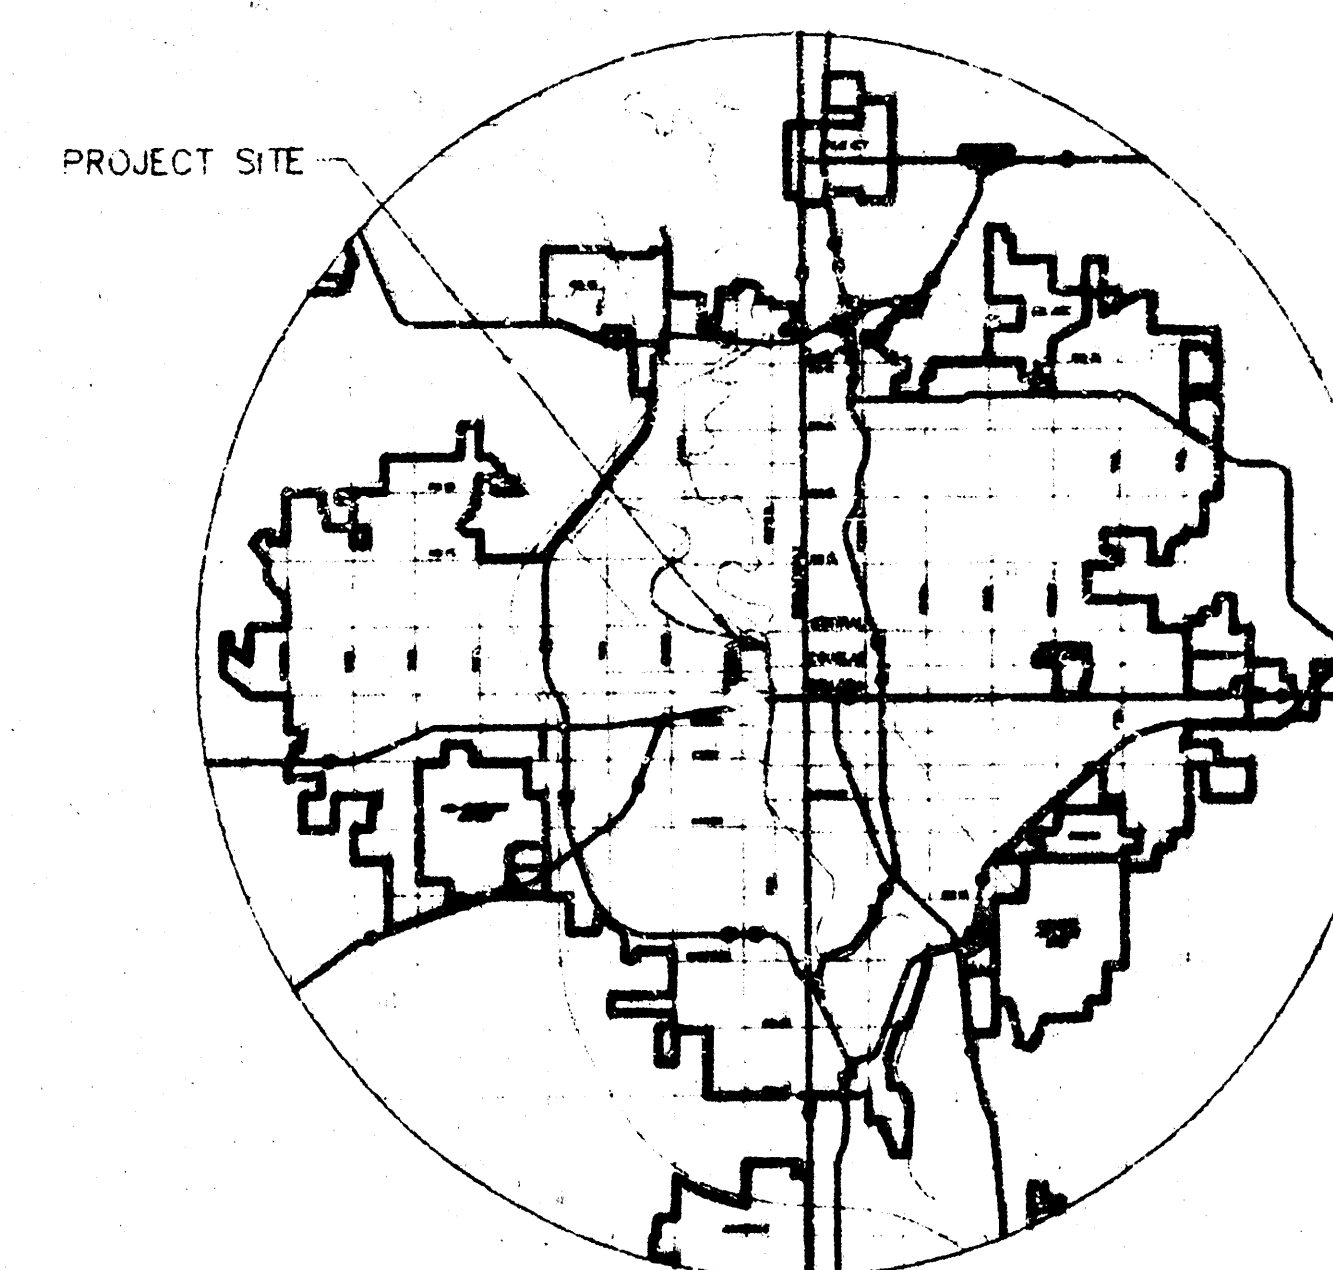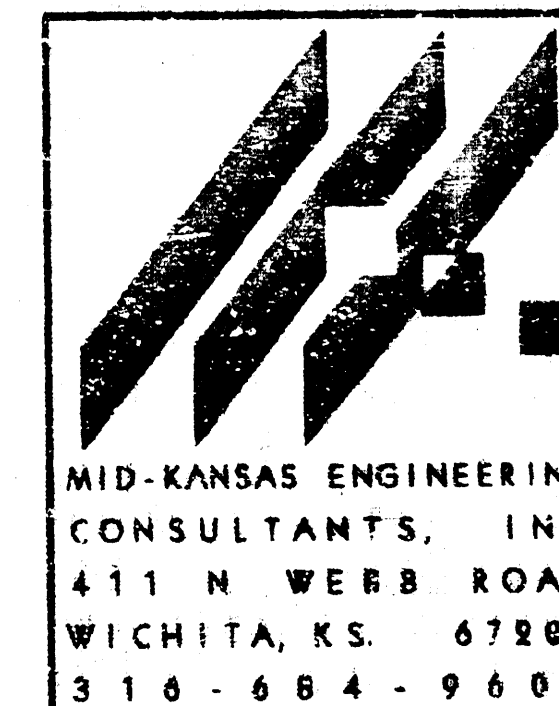

VICINITY MAP

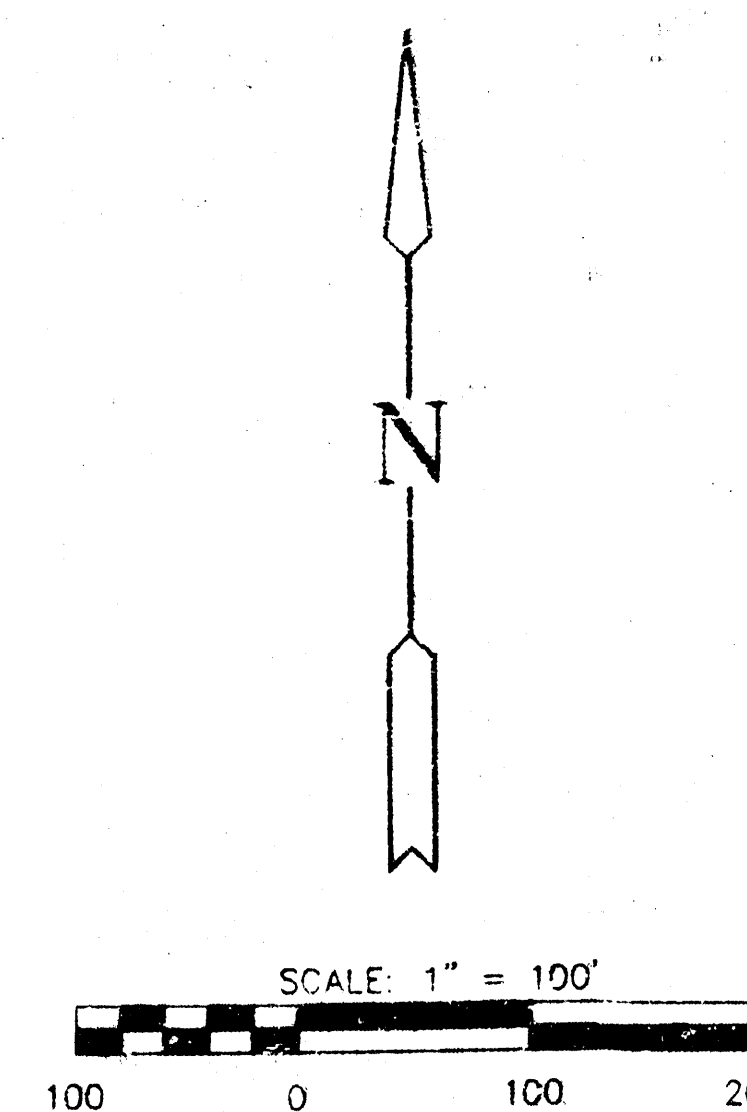


G.O.W. SENECA - MCLEAN - C.O.W. BENCH MARK
IN N.E. CORNER OF INTERSECTION, ON
S.E. CORNER CONCRETE BASE OF TRAFFIC
SIGNAL LIGHT

FEMA RM 44 - USCARGS TABLET LOCATED 235
FEET SOUTH OF SOUTH RAIL OF
THE U.P.R.R. MAIN TRACK, 138
FEET NORTH OF CENTERLINE OF
DOUGLAS, 24 FEET EAST OF
CENTERLINE McLEAN BLVD.
1302.63 (NGVD)
115.23 (WICHITA)

USGS GAGE - GAGING STATION MARK AT

SCIENCE CENTER & CHILDREN'S MUSEUM PLANS FROM MOSHE SAFDIE
AND ASSOCIATES INC. AND SCHAEFER JOHNSON COX FREY & ASSOCIATES.

NEW MCLEAN BLVD. ALIGNMENT FROM SAVOY, RUGGLES & BOHM, P.A.

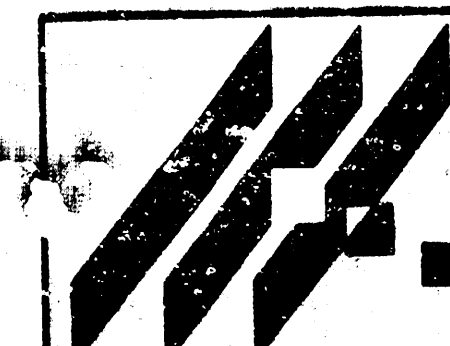

SCIENCE CENTER & CHILDREN'S MUSEUM

AREA SITE PLAN

JNJ DLM JNJ
DESIGN BY: DRAWN BY: CHECKED BY: