


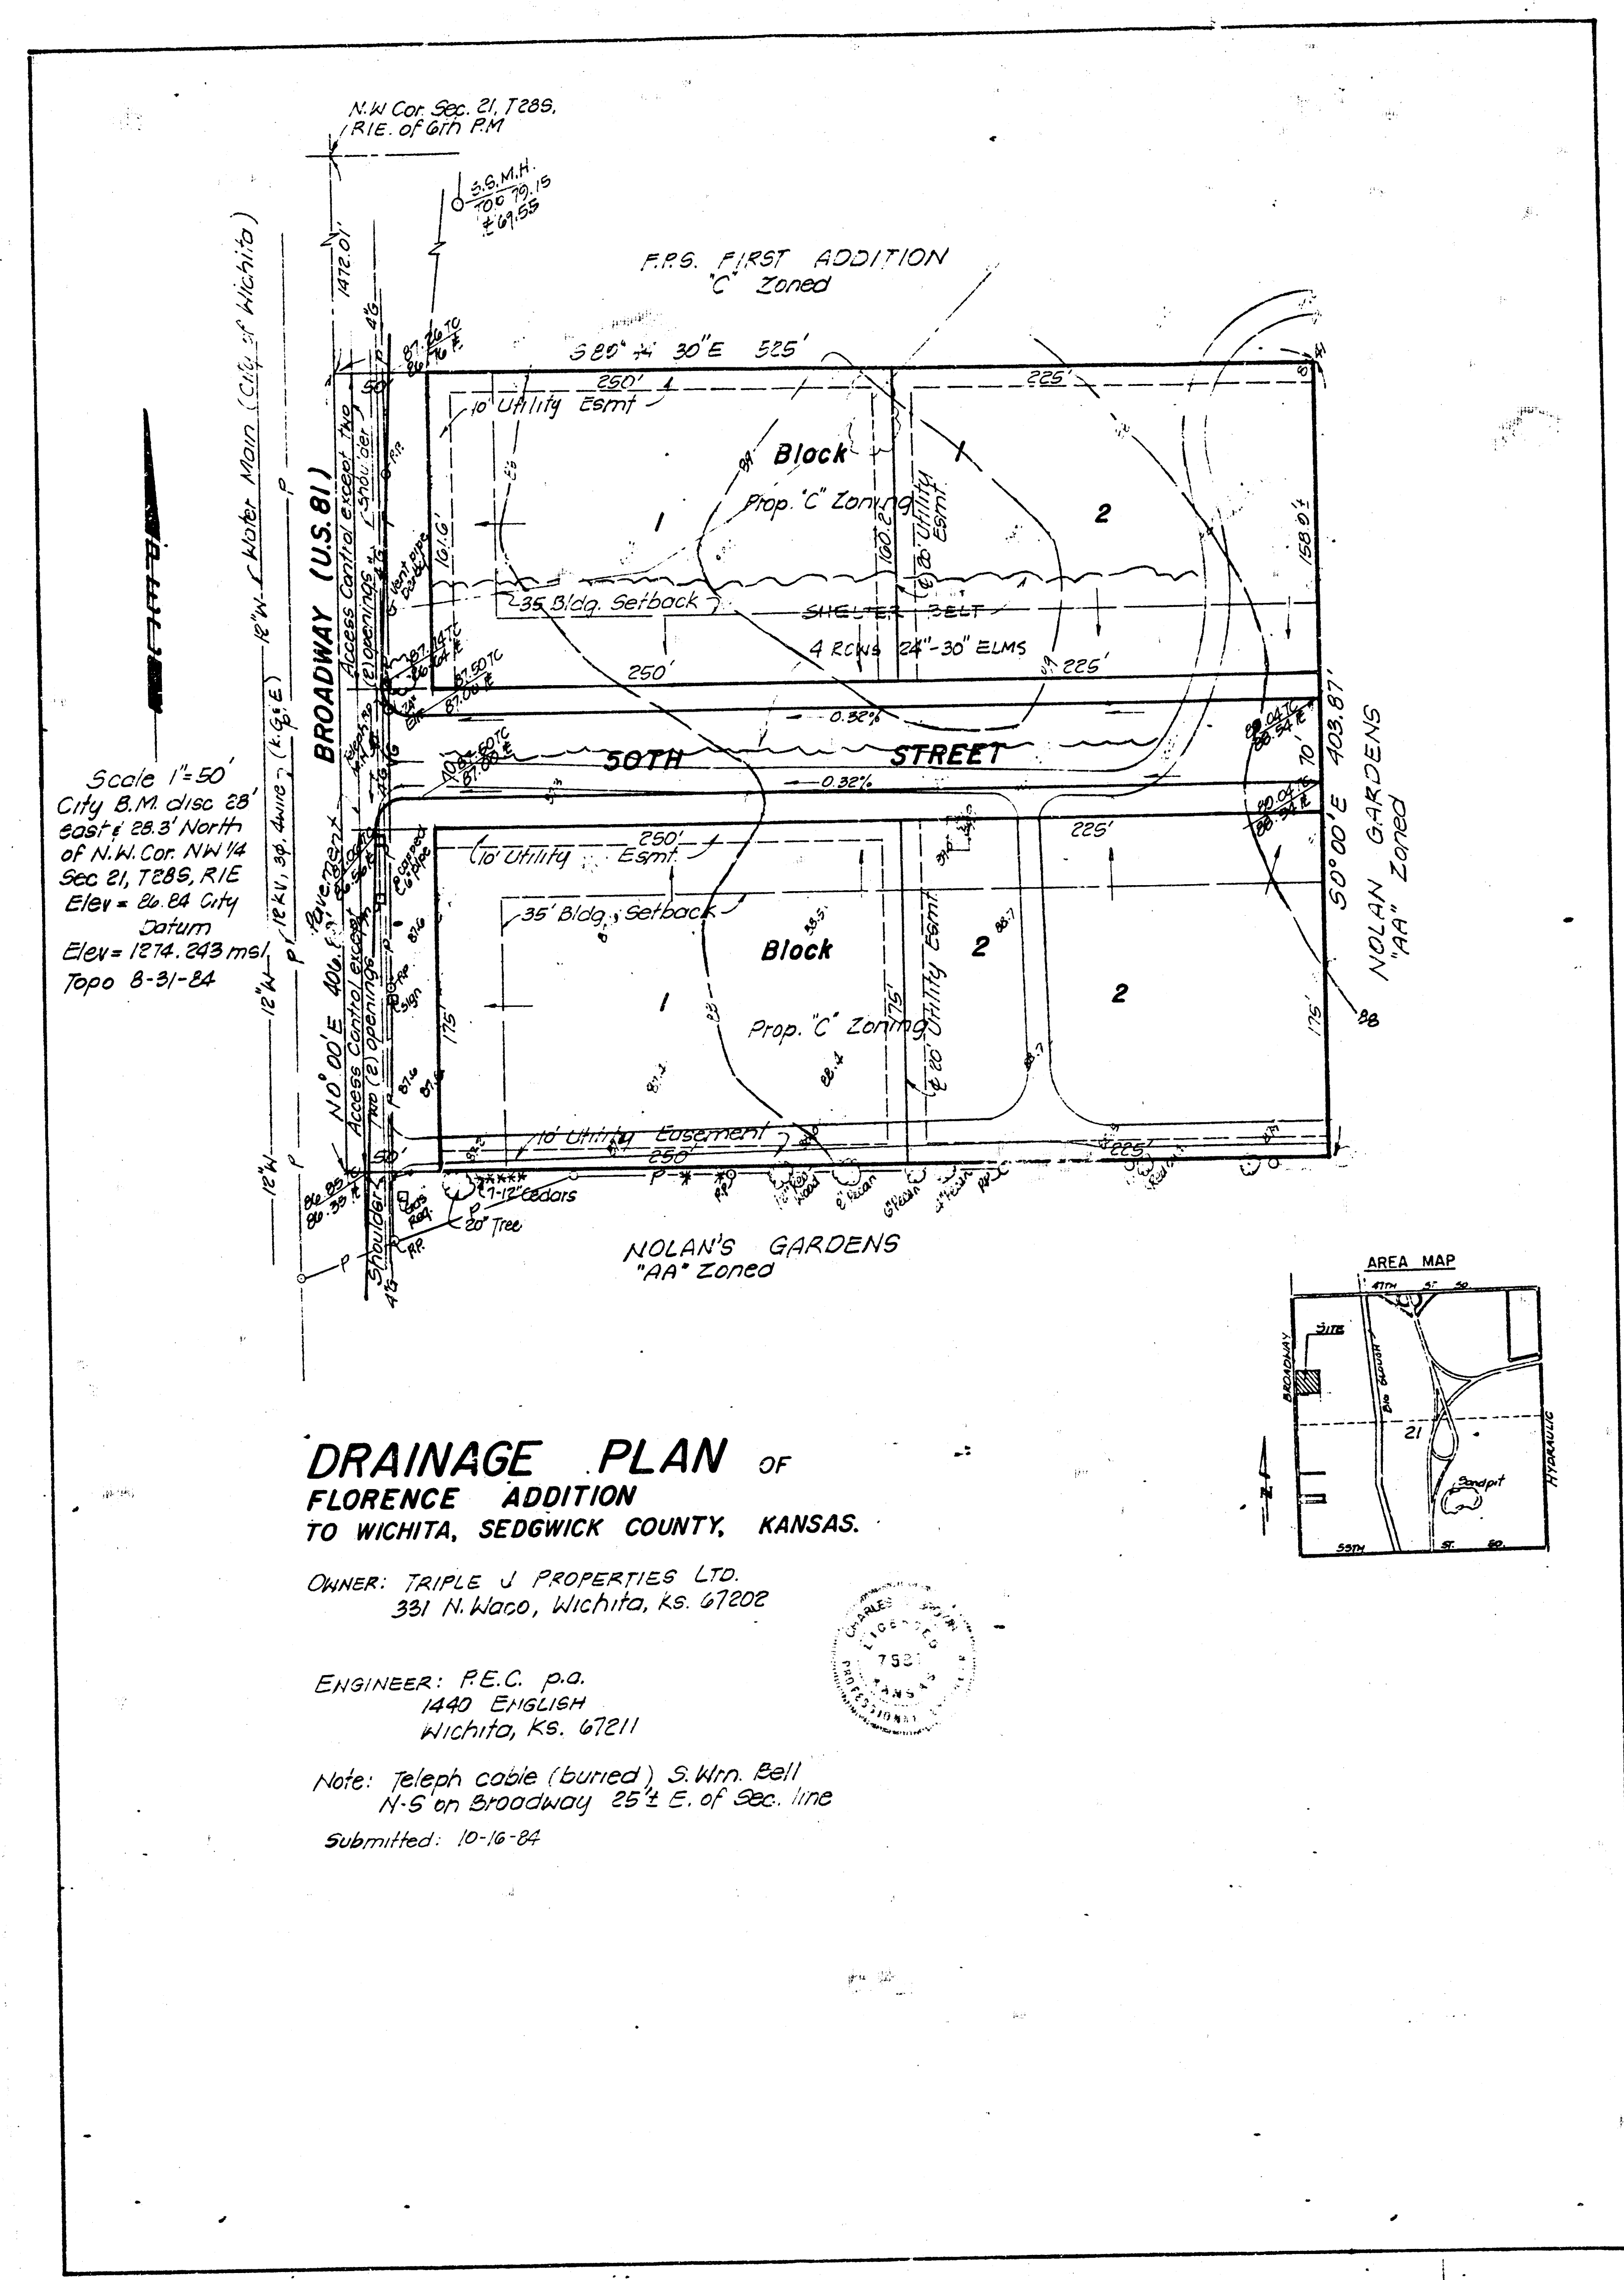


Scale 1"=50'  
City B.M. disc 28'  
East 28.3' North  
of N.W. Cor. NW 1/4  
Sec 21, T28S, R1E  
Elev = 24.84 City  
Datum  
Elev = 1274.243 msl  
Topo 8-31-84

**DRAINAGE PLAN OF  
FLORENCE ADDITION  
TO WICHITA, SEDGWICK COUNTY, KANSAS.**

OWNER: TRIPLE J PROPERTIES LTD.  
331 N. Waco, Wichita, KS. 67202

ENGINEER: P.E.C. p.a.  
1440 ENGLISH  
Wichita, KS. 67211

Note: Teleph cable (buried) S.W. 1/4 Bell  
N-S on Broadway 25' E. of Sec. line  
Submitted: 10-16-84

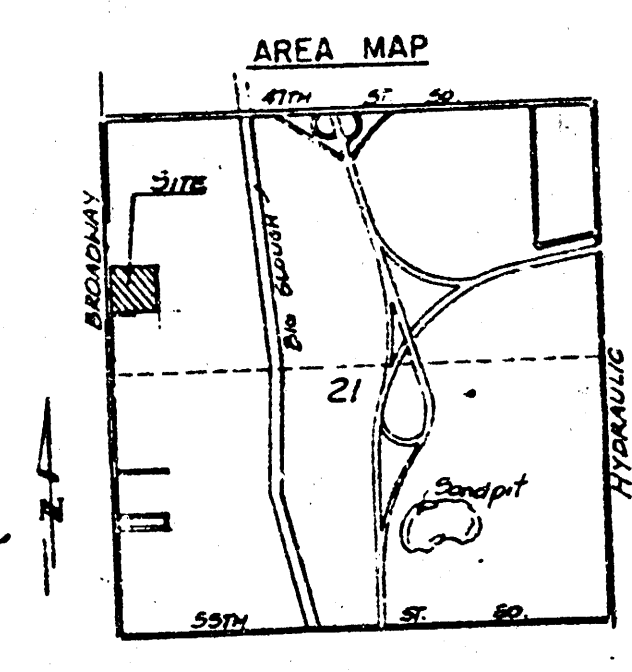

**MEMO**

|                                |  |                                |
|--------------------------------|--|--------------------------------|
| TO: City of Wichita            |  | PROJECT NO. 36-34205-1338      |
| City Hall - 7th Floor          |  | PROJECT: Florence Addition     |
| 455 N. Main                    |  | (formerly F.P.S. 2nd Addition) |
| Wichita, KS 67202              |  | DATE: October 16, 1984         |
| ATTN: Chris Breitenstein, P.E. |  |                                |
| FROM: Charles S. Brown, P.E.   |  |                                |
| REFERENCE: Drainage Plan       |  |                                |
| COPIES TO:                     |  |                                |
| Forrest Nagley, MAPD           |  |                                |
| Phil Dietrich, Sedgwick County |  |                                |
| File                           |  |                                |

PLEASE ADVISE IMMEDIATELY OF ANY MISCONCEPTIONS OR OMISSIONS YOU BELIEVE TO BE CONTAINED HEREIN.

Transmitted herewith are two (2) copies of the Drainage Plan for Florence Addition to Wichita, Sedgwick County, Kansas.  
The Preliminary Plat was submitted on October 12, 1984 for hearing by the Subdivision Committee on October 25, 1984.  
If you have any questions, please advise.