
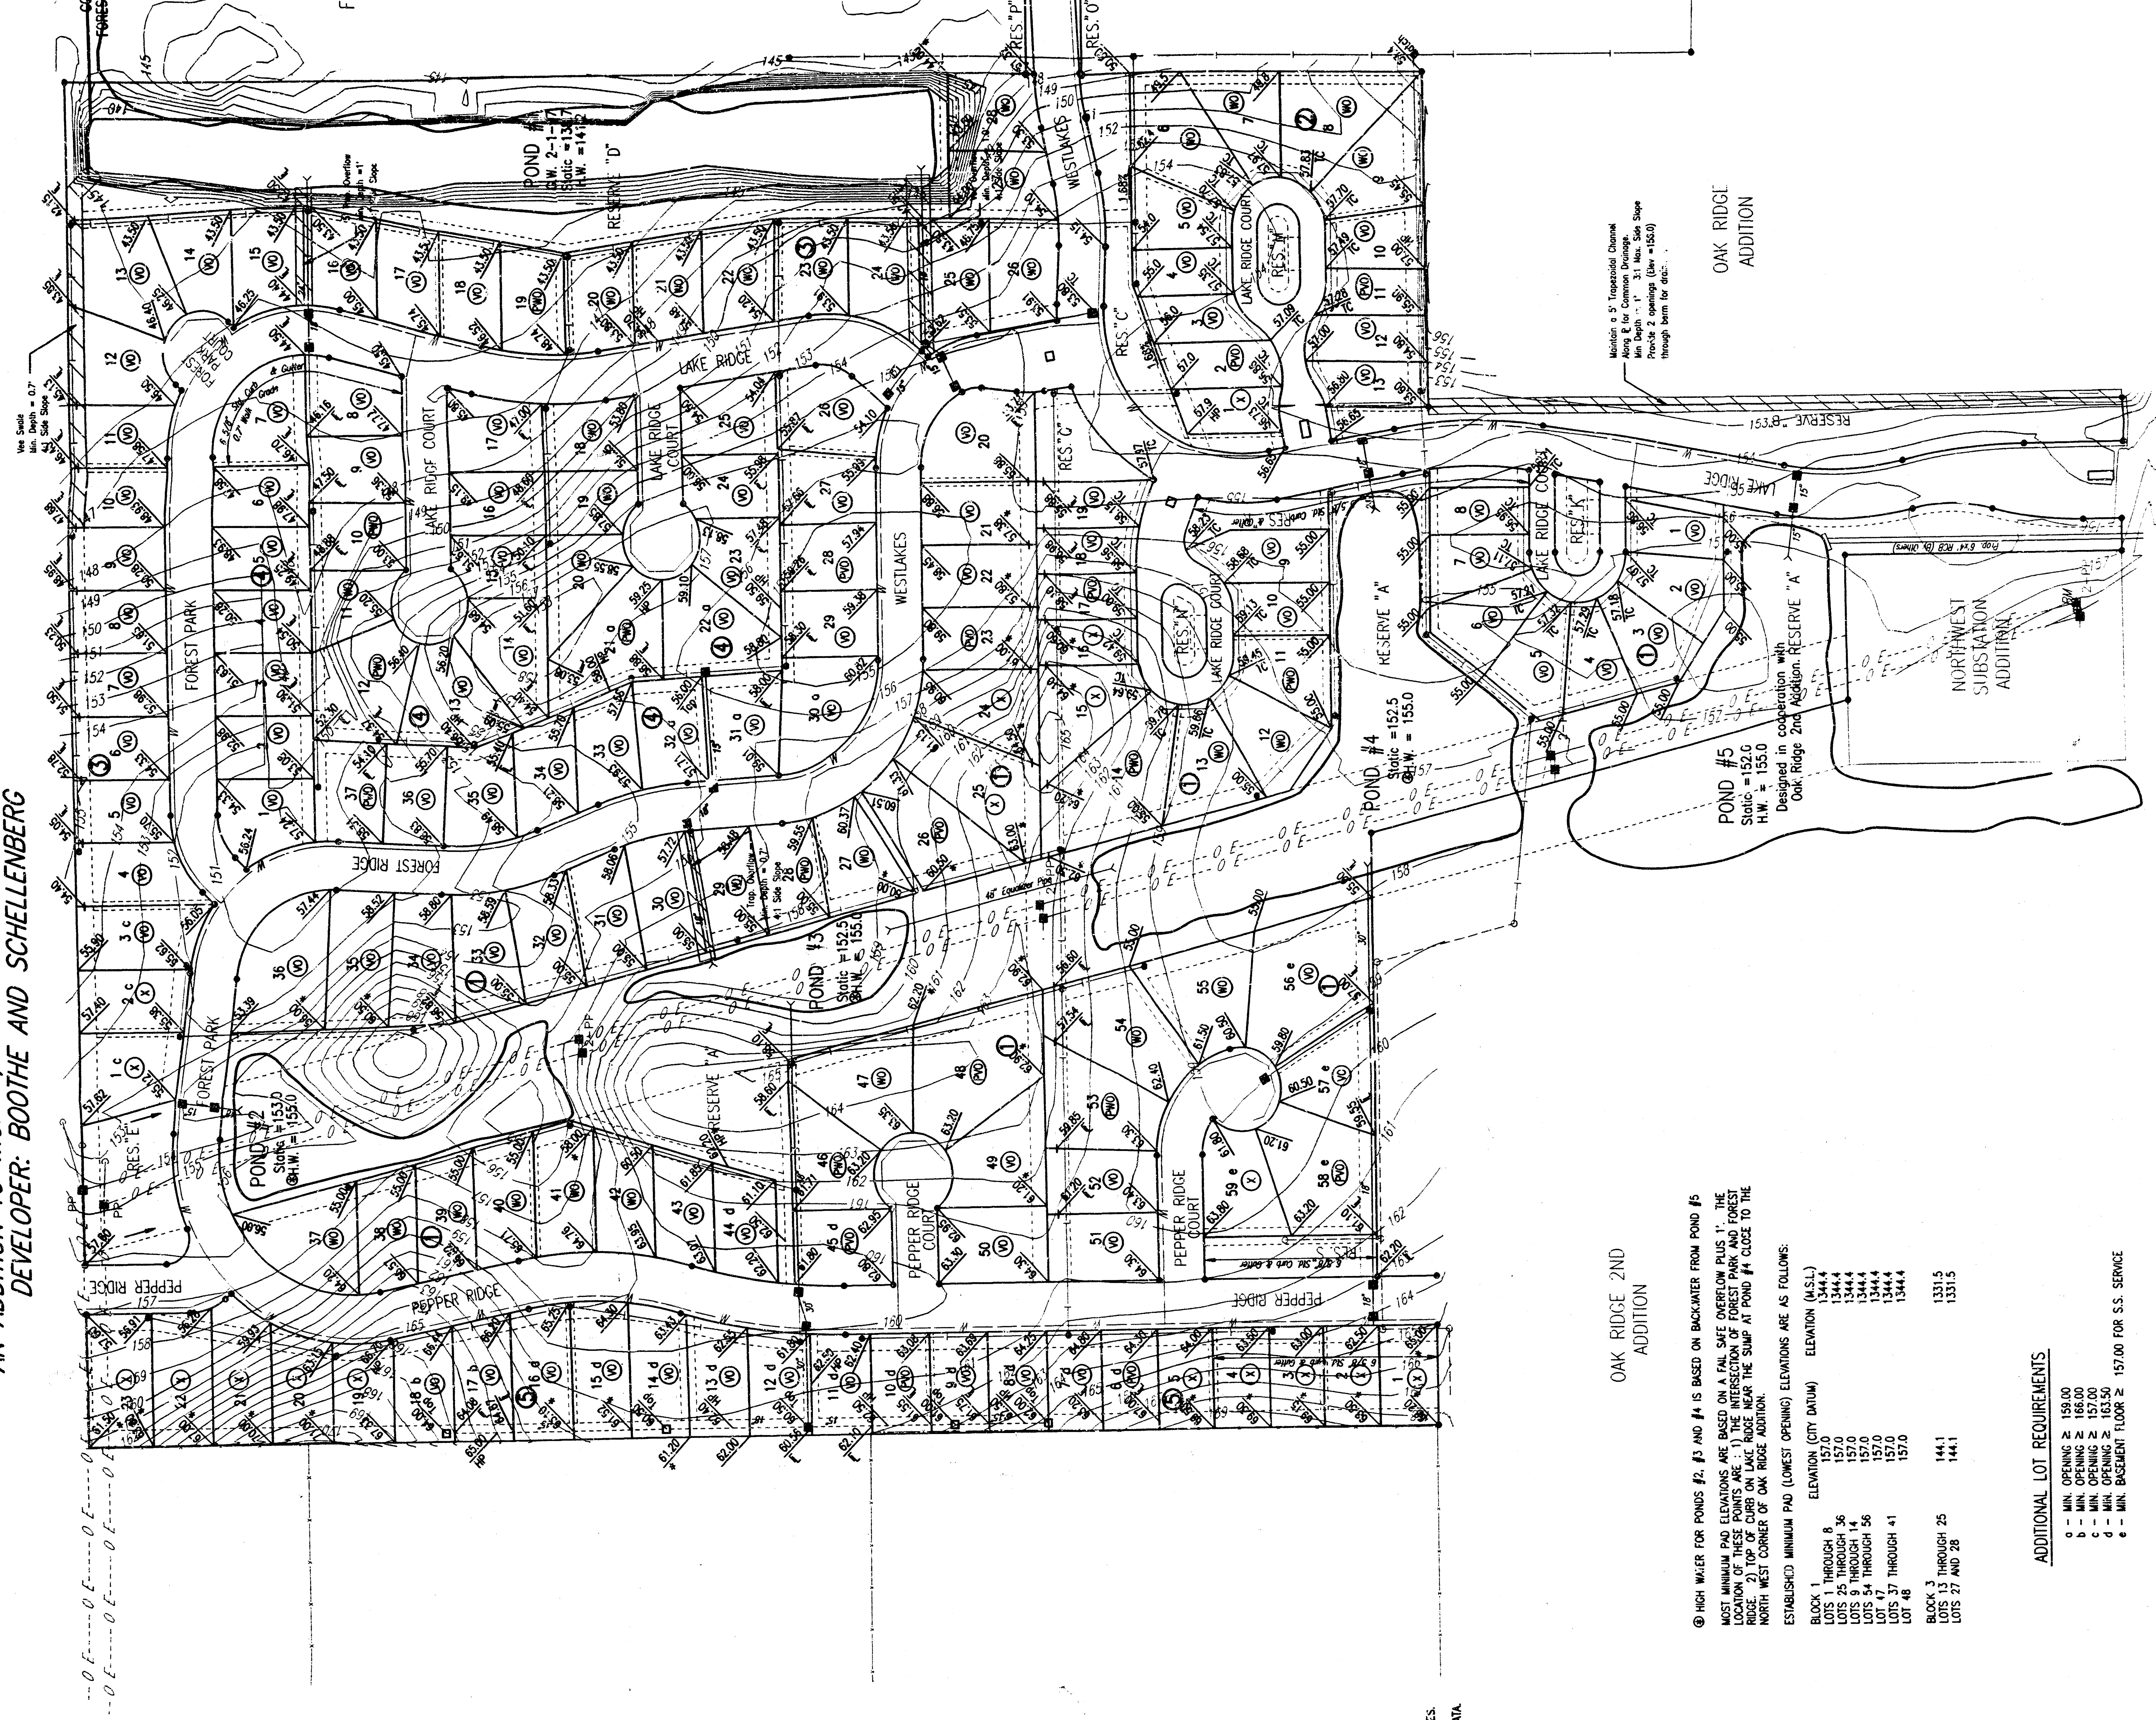


NOTED 11/10/93 SADIKER


FOUR CORNER LOT GRADING PLAN FOR
FOREST LAKES WEST
AN ADDITION TO WICHITA, SEDGWICK COUNTY, KANSAS
DEVELOPER: BOOTHE AND SCHELLENBERG

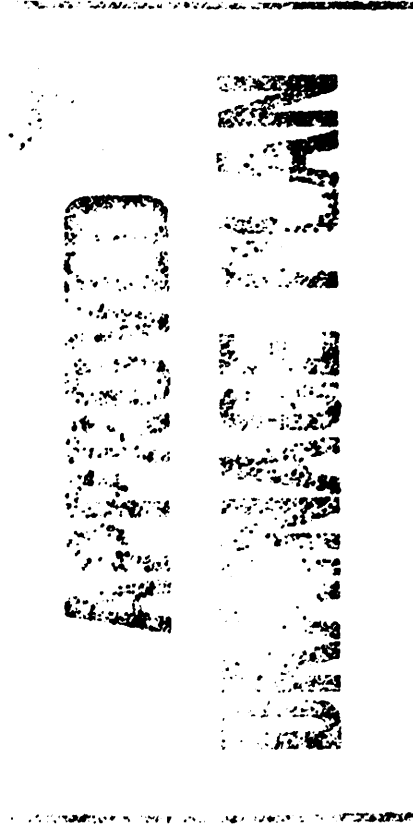

IRON SET
SCALE: 1" = 100'
2-14-97

TOPOGRAPHY DATE: JANUARY, 1987

B.M. - RAILROAD SPIKE IN POWER POLE, NORTHWEST
SUBSTATION ADDITION
ELEV. = 159.96 CITY DATUM
ELEV. = 1547.36 M.S.L.

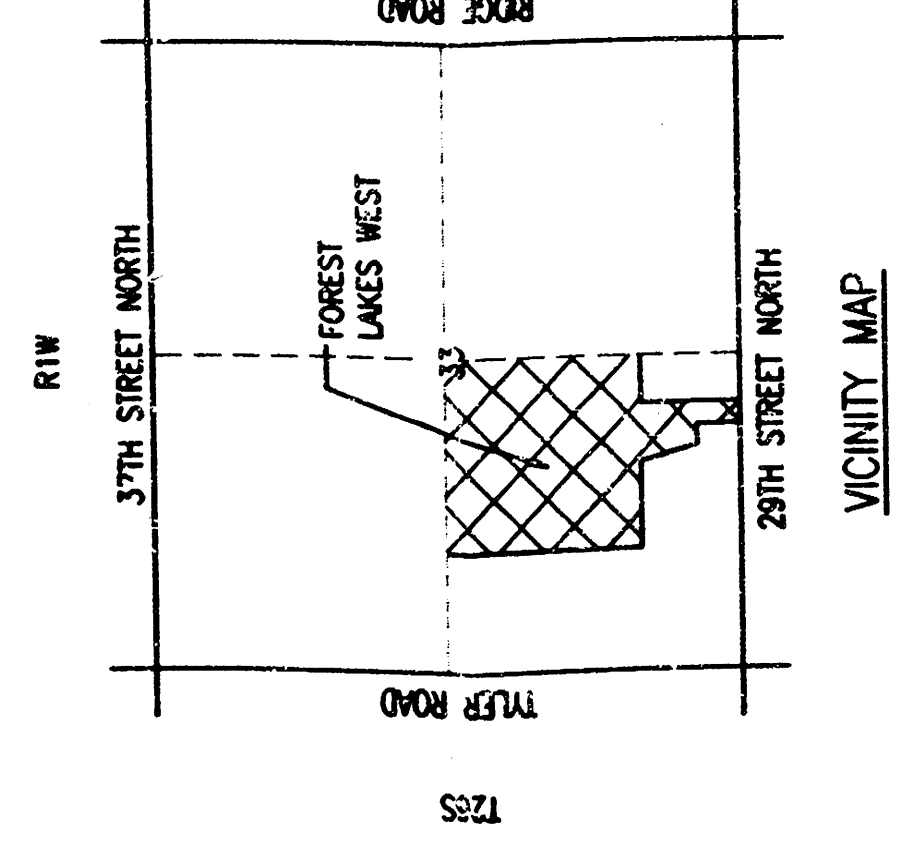

CITY DATUM USED FOR ALL ELEVATIONS.
MEAN SEA LEVEL = CITY DATUM + 1187.4
THIS PLAN ASSUMES 3 5/8" ROLL CURB & GUTTER.
WALK GRADE AT 0.5' ABOVE TOP OF CURB UNLESS NOTED.
SEE STREET DESIGN PLANS FOR MORE DETAILED & UPDATED STREET GRADINGS.
SEE SANITARY SEWER PLANS FOR MORE DETAILED & UPDATED FLOWLINE DATA.

LEGEND

- STORM SEWER AND INLET
- STORM SEWER AND MANHOLE
- PRIVATE STORM SEWER AND INLET (BY OWNER)
- PROPOSED SANITARY SEWER
- PROPOSED WATERLINES
- WALKOUT BASEMENT
- WALKOUT BASEMENT
- POSSIBLE WALKOUT BASEMENT
- POSSIBLE WALKOUT BASEMENT
- FULL FOUNDATION
- 4 CORNER LOT ELEVATION (ADD 100 FOR CITY DATUM)
- H.P. HIGH POINT
- MATCH EXISTING
- FLOW LINE (DTC-A)
- TOP OF CURB

OAK RIDGE 2ND ADDITION

② HIGH WATER FOR PONDS #2, #3 AND #4 IS BASED ON BACKWATER FROM POND #5
MOST MINIMUM PAD ELEVATIONS ARE BASED ON A FAL SAFE OVERFLOW PLUS 1'. THE
LOCATION OF THESE POINTS ARE: 1) THE INTERSECTION OF FOREST PARK ROAD TO THE
RIDGE, 2) THE CORNER OF THE SWAMP AT POND #4 CLOSE TO THE
NORTH WEST CORNER OF OAK RIDGE ADDITION.

ESTABLISHED MINIMUM PAD (LOWEST OPENING) ELEVATIONS ARE AS FOLLOWS:

LOT	ELEVATION (CITY DATUM)	ELEVATION (M.S.L.)
LOT 1 THROUGH 8	157.0	1344.4
LOT 9 THROUGH 16	157.0	1344.4
LOT 17 THROUGH 24	157.0	1344.4
LOT 993 THROUGH 1000	157.0	1344.4

ADDITIONAL LOT REQUIREMENTS

- a - MIN. OPENING ≥ 159.00
- b - MIN. OPENING ≥ 160.00
- c - MIN. OPENING ≥ 161.00
- d - MIN. OPENING ≥ 162.00
- e - MIN. OPENING ≥ 163.00
- f - MIN. BASEMENT FLOOR ≥ 157.00 FOR S.S. SERVICE

© 29TH STREET NORTH = SECTION LINE