

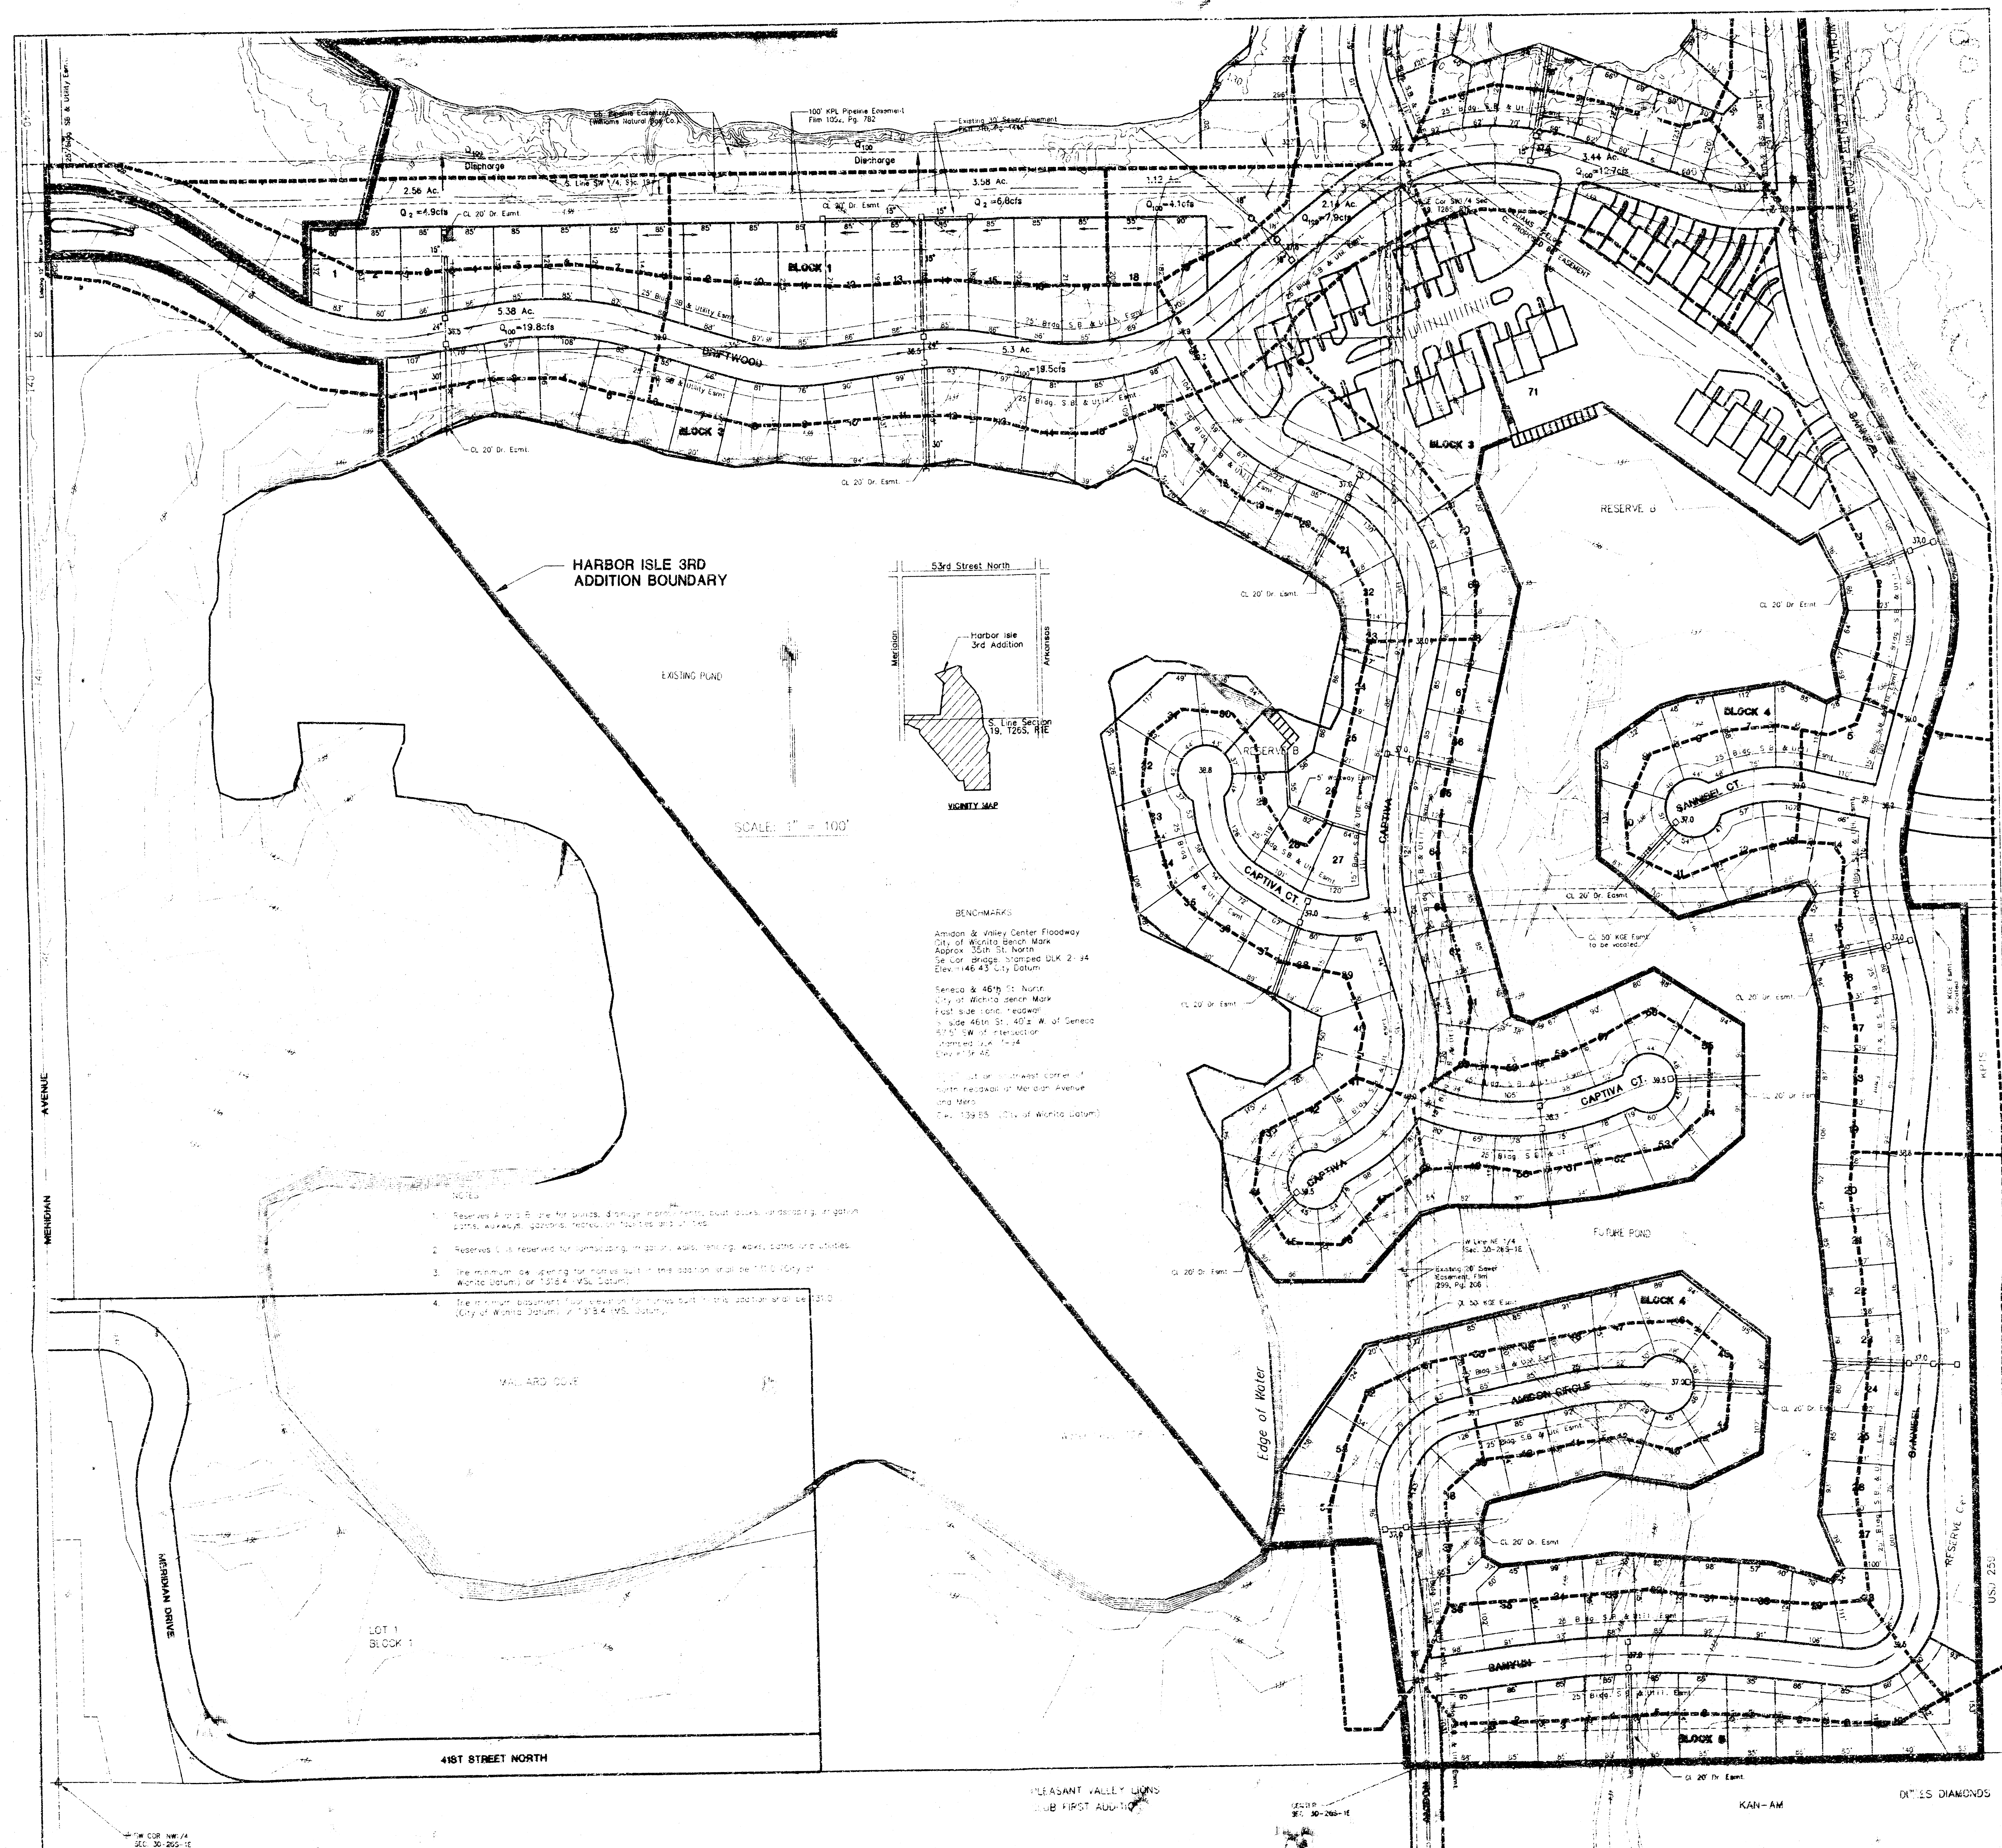


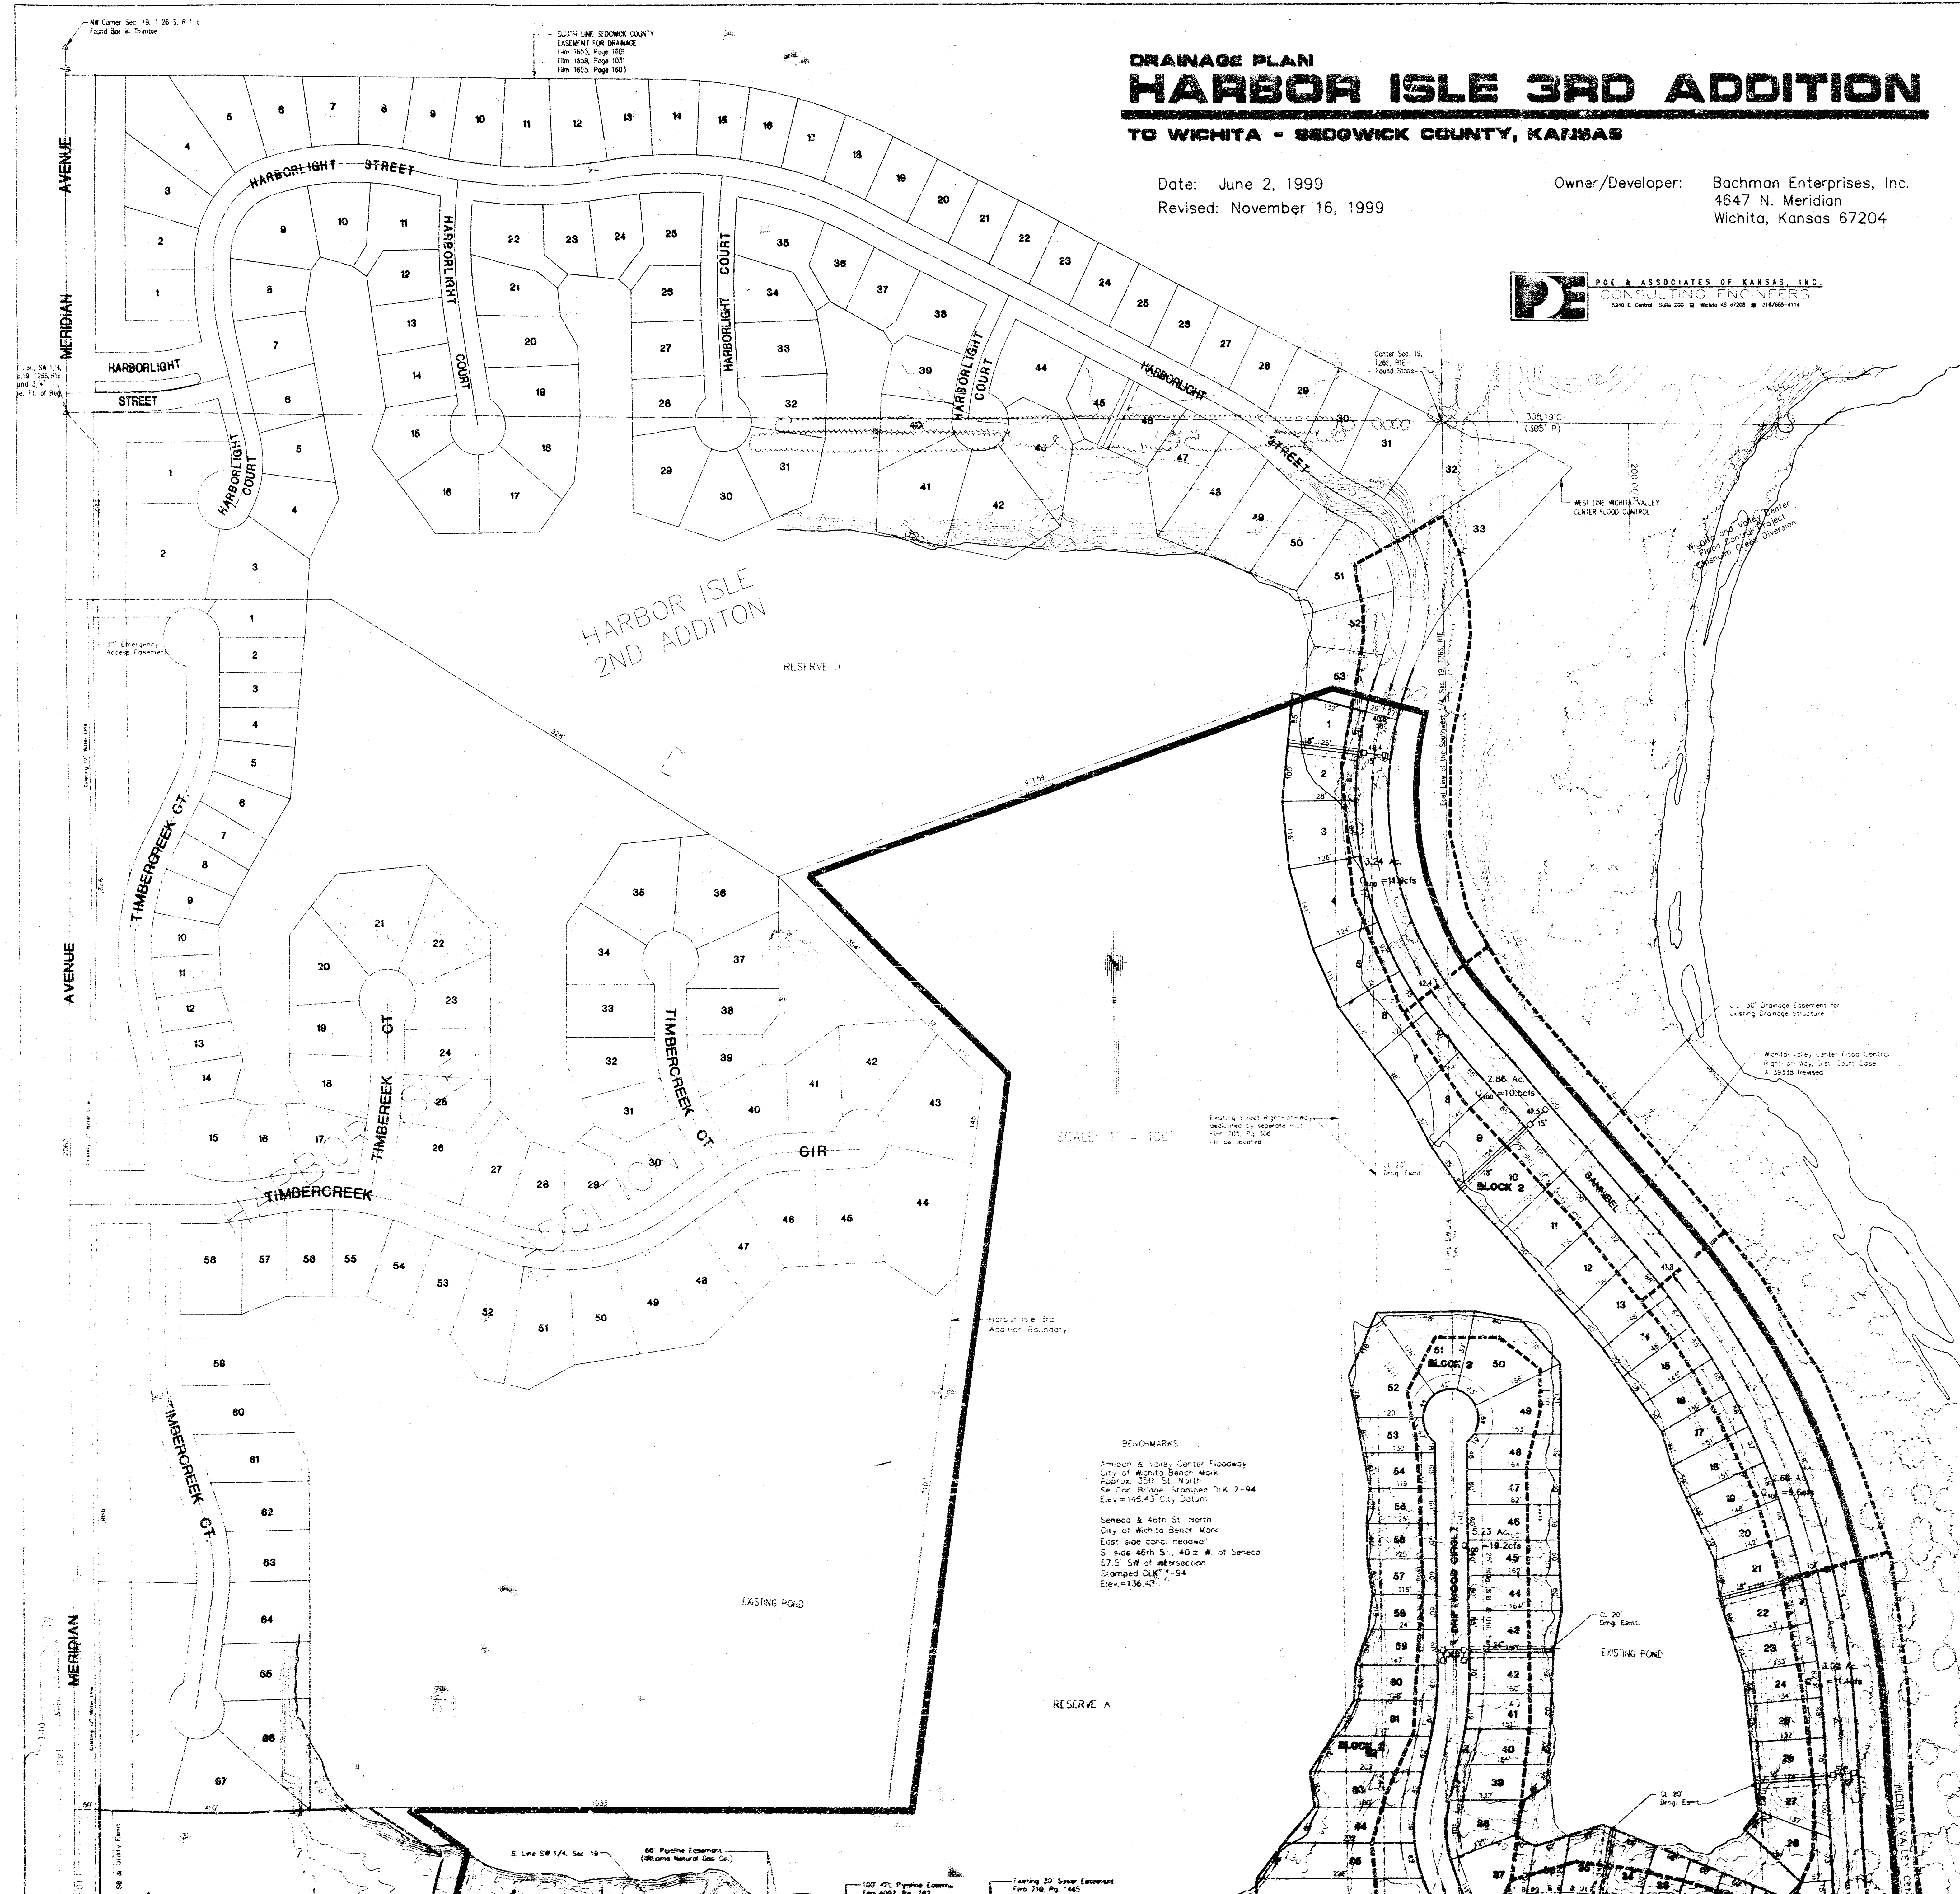

DRAINAGE PLAN **HARBOR ISLE 3RD ADDITION** **TO WICHITA - SEDGWICK COUNTY, KANSAS**

Date: June 2, 1999
 Revised: November 16, 1999

Owner/Developer: Bachman Enterprises, Inc.
 4647 N. Meridian
 Wichita, Kansas 67204

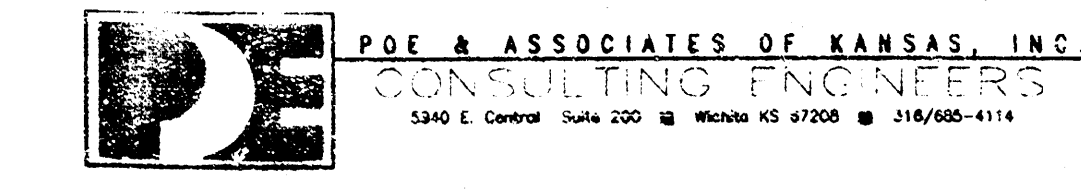

SCALE: 1" = 100'

BENCHMARKS
 Amick & Vasey Center Floodway
 City of Wichita Bench Mark
 Station 230+00 St. North
 Se for Bridge Structure D.K. 2-44
 Elev=142.43 City Datum
 Seneca & 46th St. North
 City of Wichita Bench Mark
 East side conc. roadway
 S side 46th St., 40± W of Seneca
 57.5' SW of intersection
 stamped D.M. 1-54
 Elev=136.47

EXISTING POND

This plan is a part of a set of plans for the Harbor Isle 3rd Addition, and is not to be used in isolation.