

# DRAINAGE PLAN STEVE KELLEY 3RD ADDITION WICHITA, SEDGWICK COUNTY, KANSAS

OWNER: Steve Kelley  
2301 Cedar Crest Drive  
Wichita, KS 67223  
(316) 722-8579


LEGAL: A replat of Lot 1, KELLEY-SHAW ADDITION, Wichita, Kansas together with Lot 5 and the west 100 feet of the south 50 feet of Lot 4, Block A, WEST CENTRAL GARDENS THIRD ADDITION, Sedgwick County, Kansas.

SCALE:  
1" = 20'  
1' CONTOUR INTERVAL

LEGEND:

|                     |                    |
|---------------------|--------------------|
| □ = POWER POLE      | ● = WATER METER    |
| □ = S.W. PEDESTAL   | ● = ELECTRIC METER |
| — = GUY LINE        | ○ = LIGHT POLE     |
| □ = ELECTRIC SERVER | ○ = SIGN           |
| □ = GAS METER       |                    |
| □ = SATELLITE DISH  |                    |

DRAINAGE AREA = 0.99  
C = 0.9  
Q<sub>s</sub> = 4.1 cfs  
Q<sub>100</sub> = 6.6 cfs

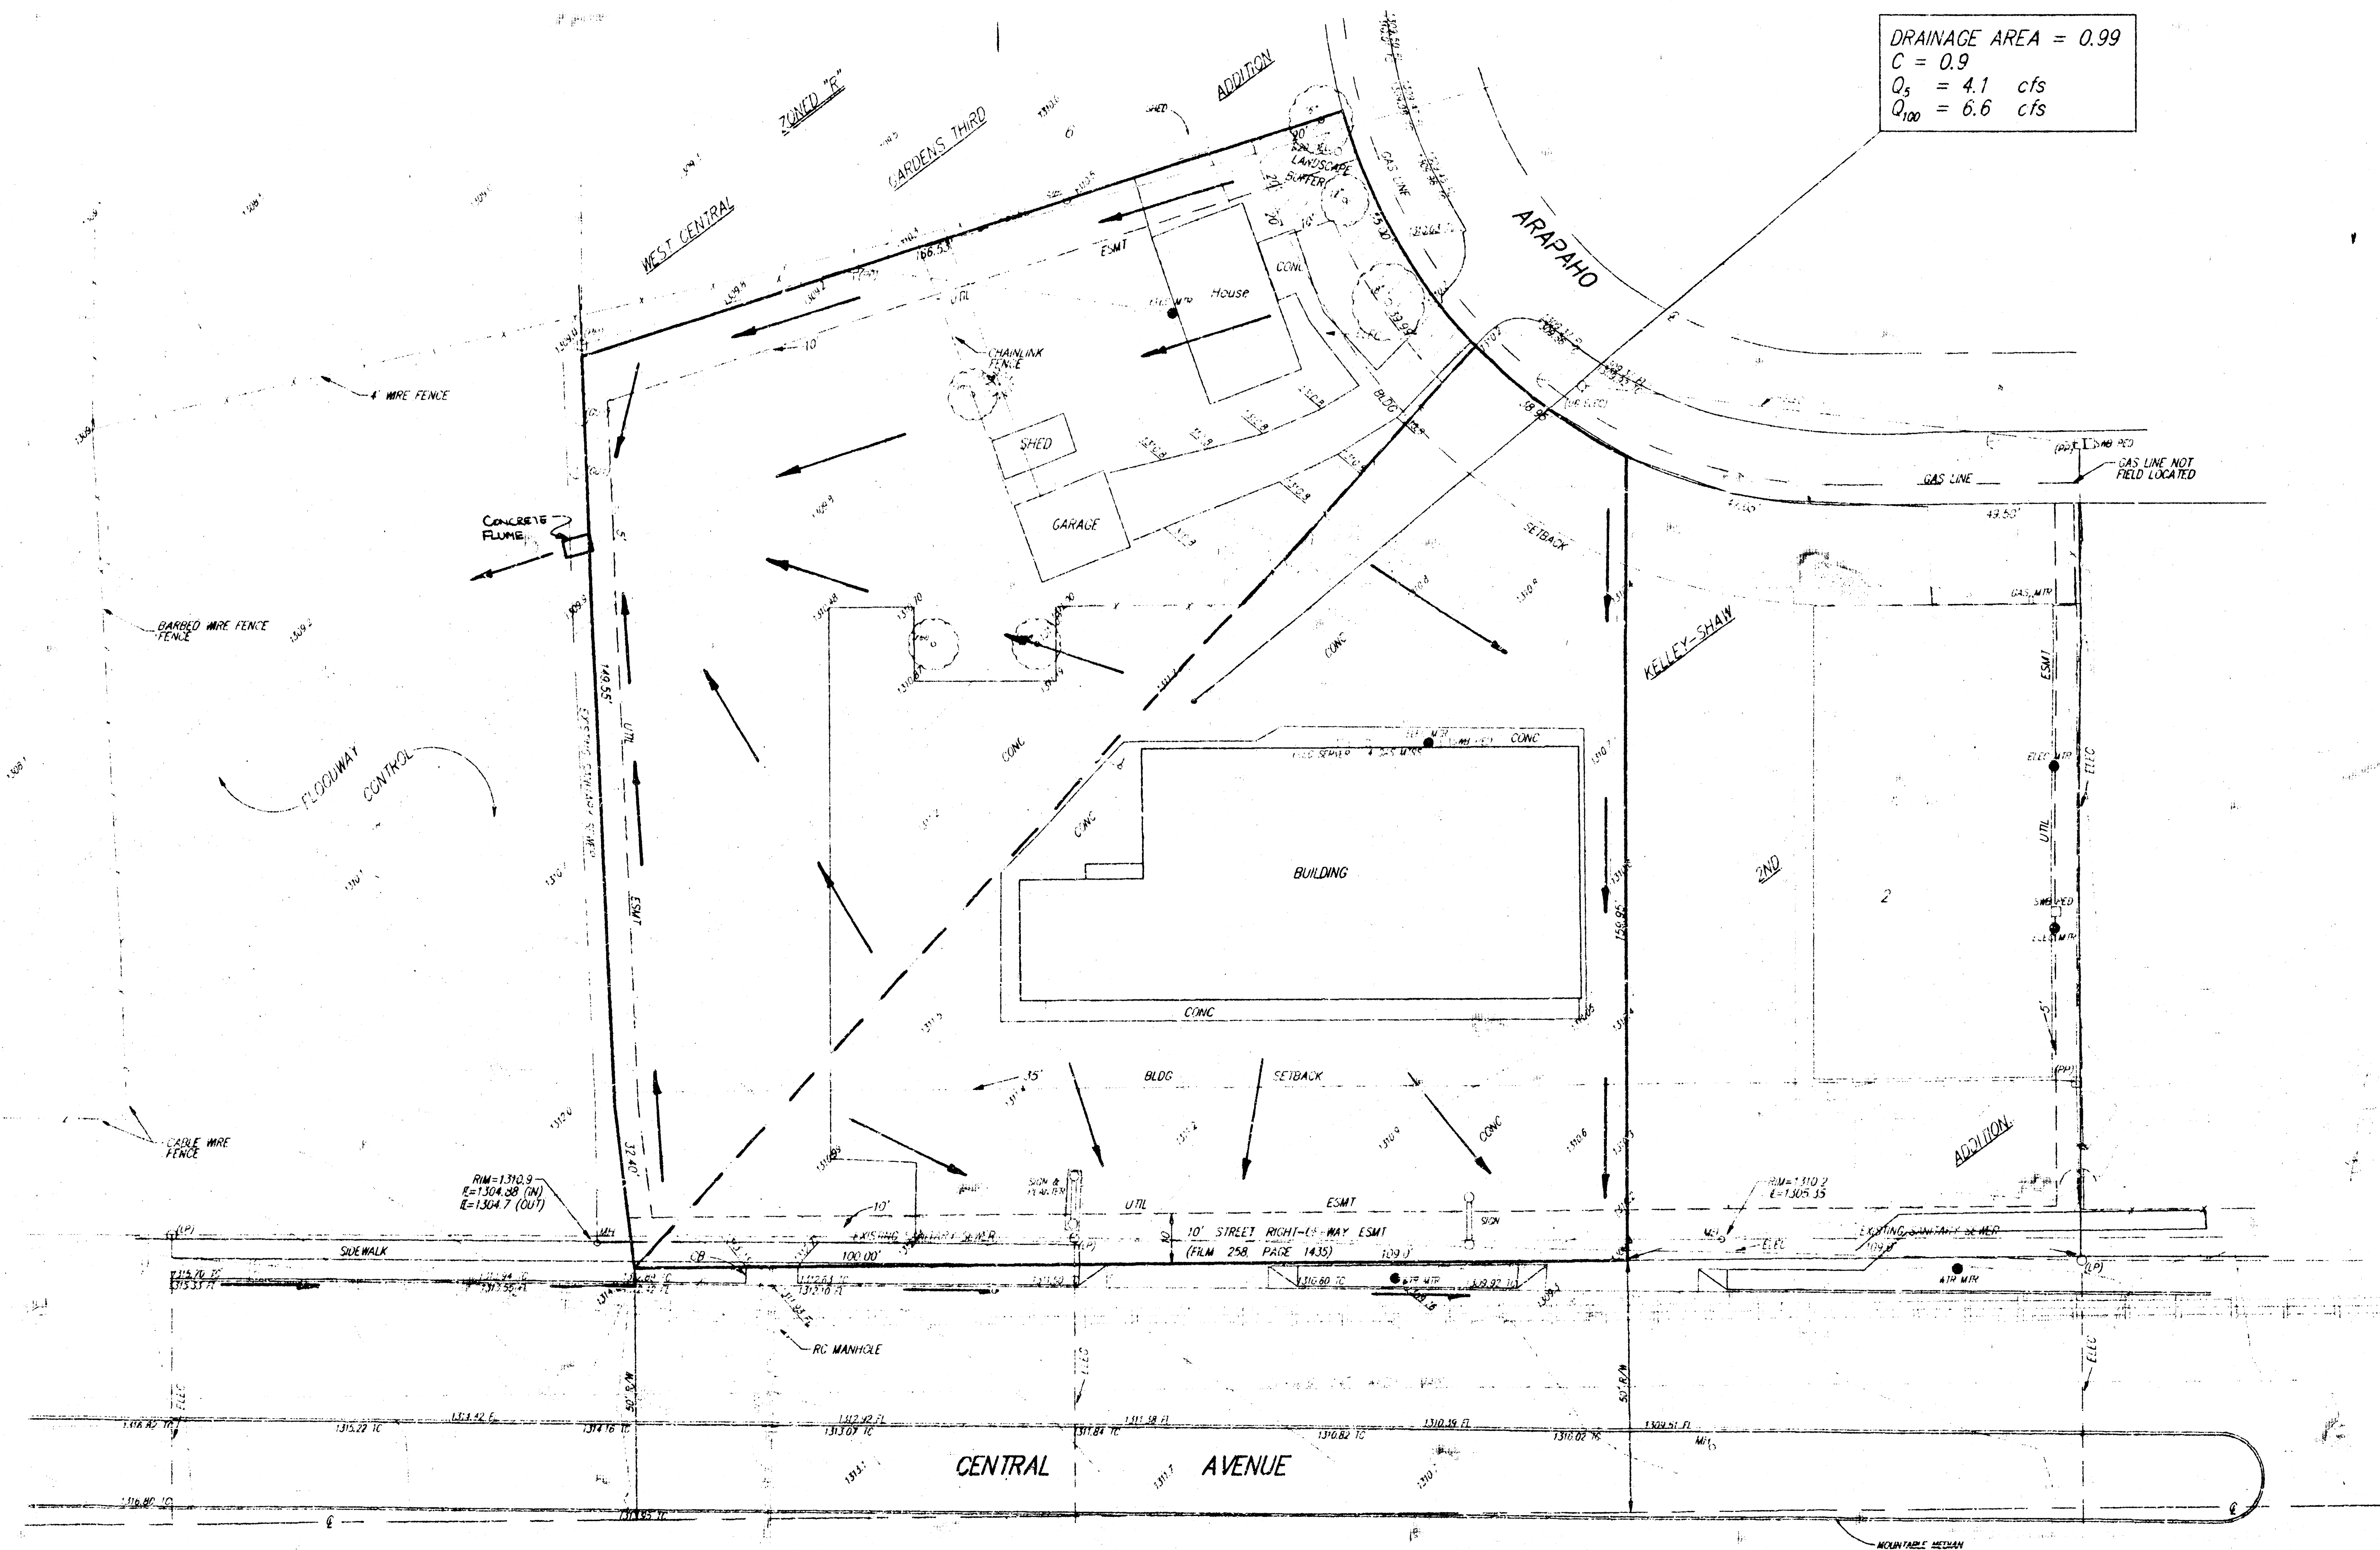

15 APR 1994

**BAUGHMAN COMPANY, P.A.**  
ENGINEERING & SURVEYING  
316/262-7271 • 315 LUS • WICHITA, KANSAS 67211