


Phi Delta Theta

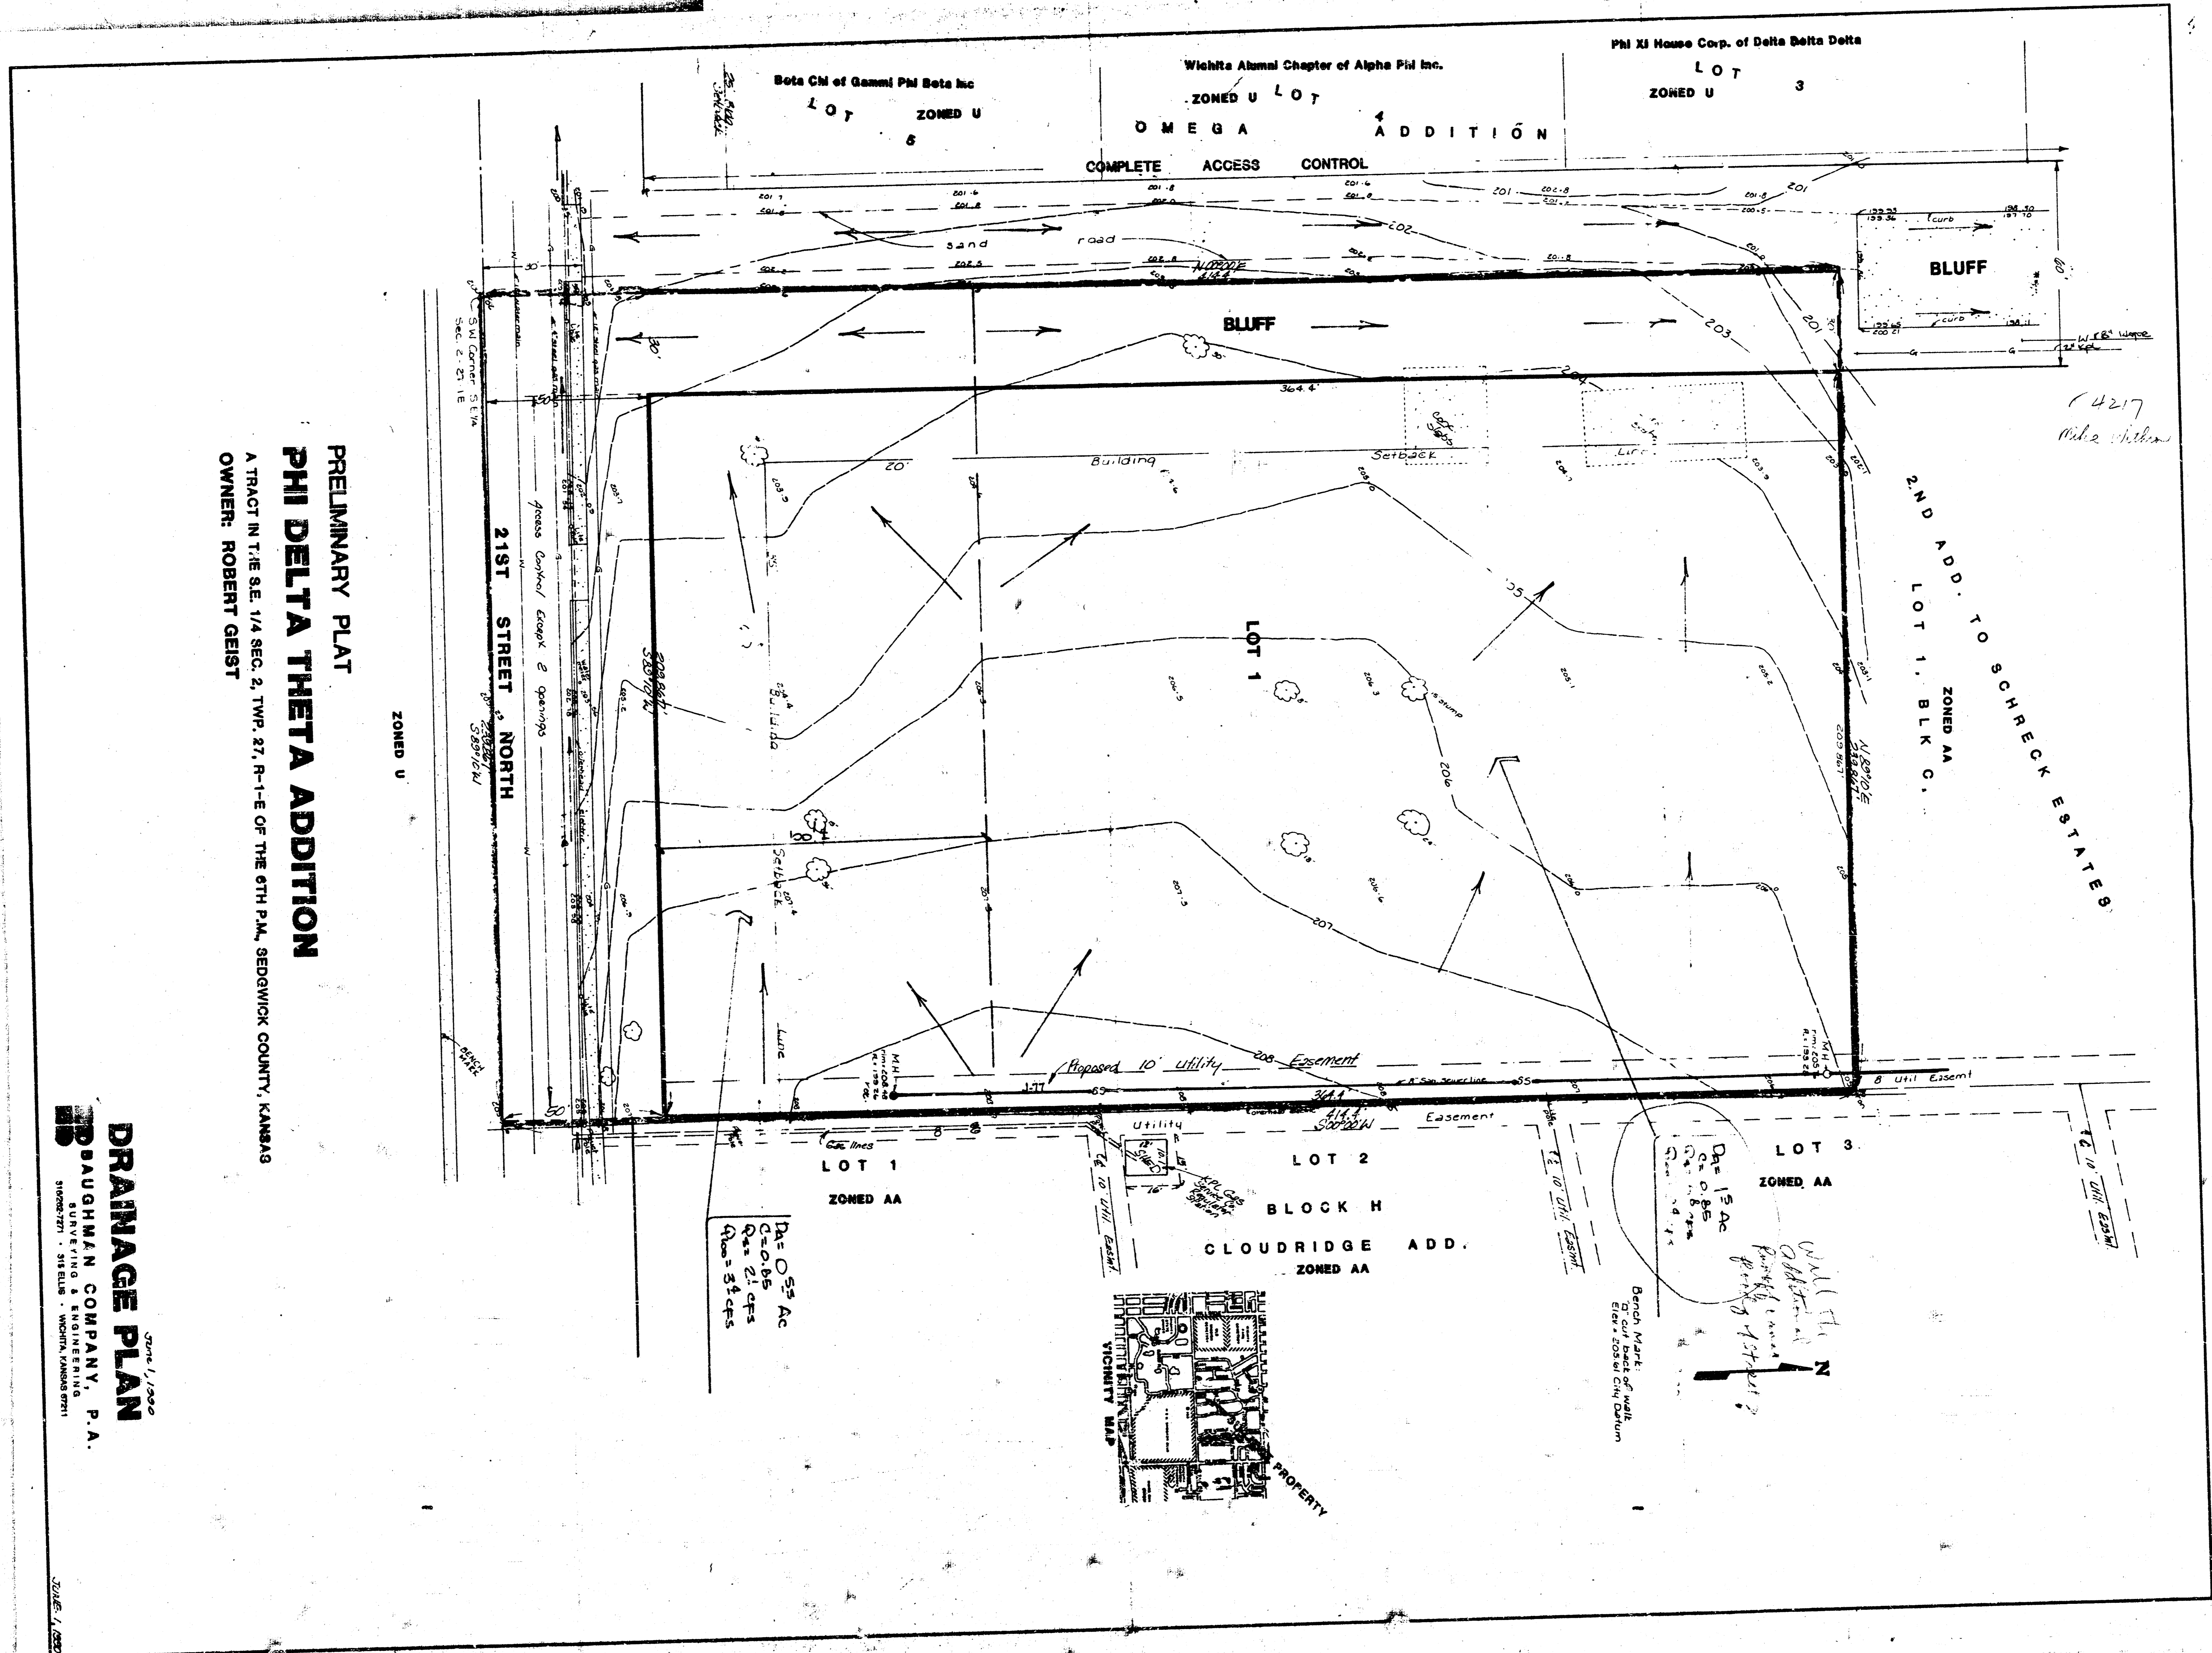

PRELIMINARY PLAT
PHI DELTA THETA ADDITION
 A TRACT IN THE SE 1/4 SEC. 2, TWP. 27, R-1-E OF THE 6TH P.M., SEDGWICK COUNTY, KANSAS
 OWNER: ROBERT GEIST

DRAINAGE PLAN
 June 1, 1930
 BAUGHMAN COMPANY, P.A.
 SURVEYING & ENGINEERING
 318 E. 10TH ST. - WICHITA, KANSAS

Beta Chi of Gamma Phi Beta Inc
 ZONED U
 LOT 5

Wichita Alumni Chapter of Alpha Phi Inc.
 ZONED U
 OMEGA 4 ADDITION
 LOT 4

Phi Xi House Corp. of Delta Delta Delta
 ZONED U
 LOT 3

BLUFF

2ND ADD. TO SCHRECK ESTATES
 ZONED AA
 LOT 1, BLK. C.


LOT 1
 ZONED AA

LOT 2
 BLOCK H
 CLOUDRIDGE ADD.
 ZONED AA

LOT 3
 ZONED AA

Pa = 0.55 Ac
 Ca = 0.17 acs
 Ra = 2.4 acs

Dr = 15 ac
 Ca = 0.17 acs
 Ra = 2.4 acs
 N 1/4 Sec. 2
 O.H. 11-11-30
 R. H. 11-11-30
 R. H. 11-11-30
 R. H. 11-11-30
 Bench Mark
 7' out back of wall
 Elev. 205.04 Ch. Datum

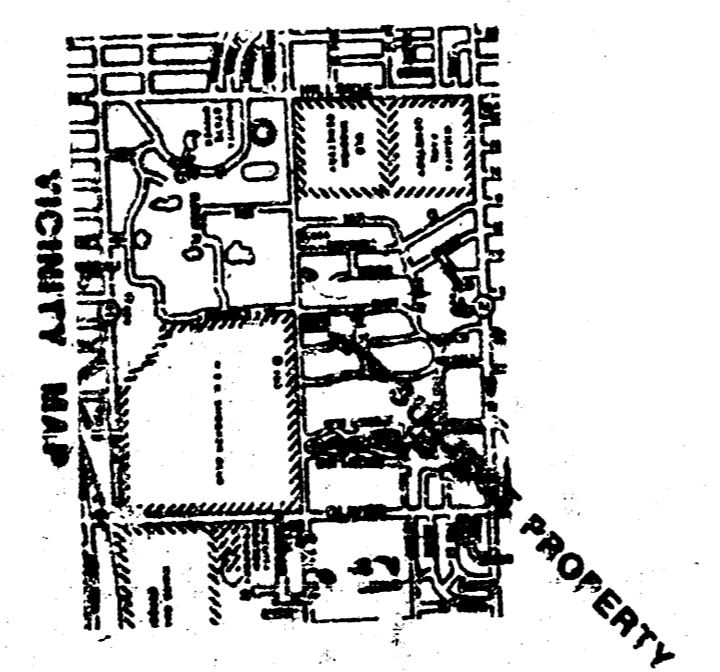

1427
 Mike Miller

SCALE 1/8" = 1'-0"