
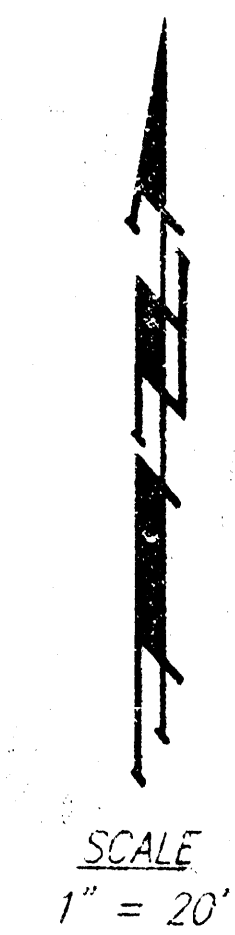
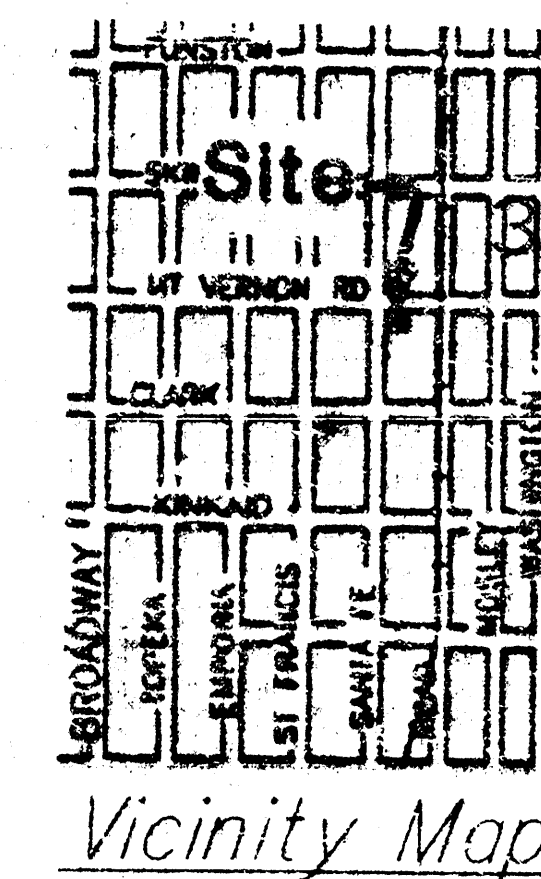


DRAINAGE PLAN

SELF'S ADDITION

WICHITA, SEDGWICK COUNTY, KANSAS

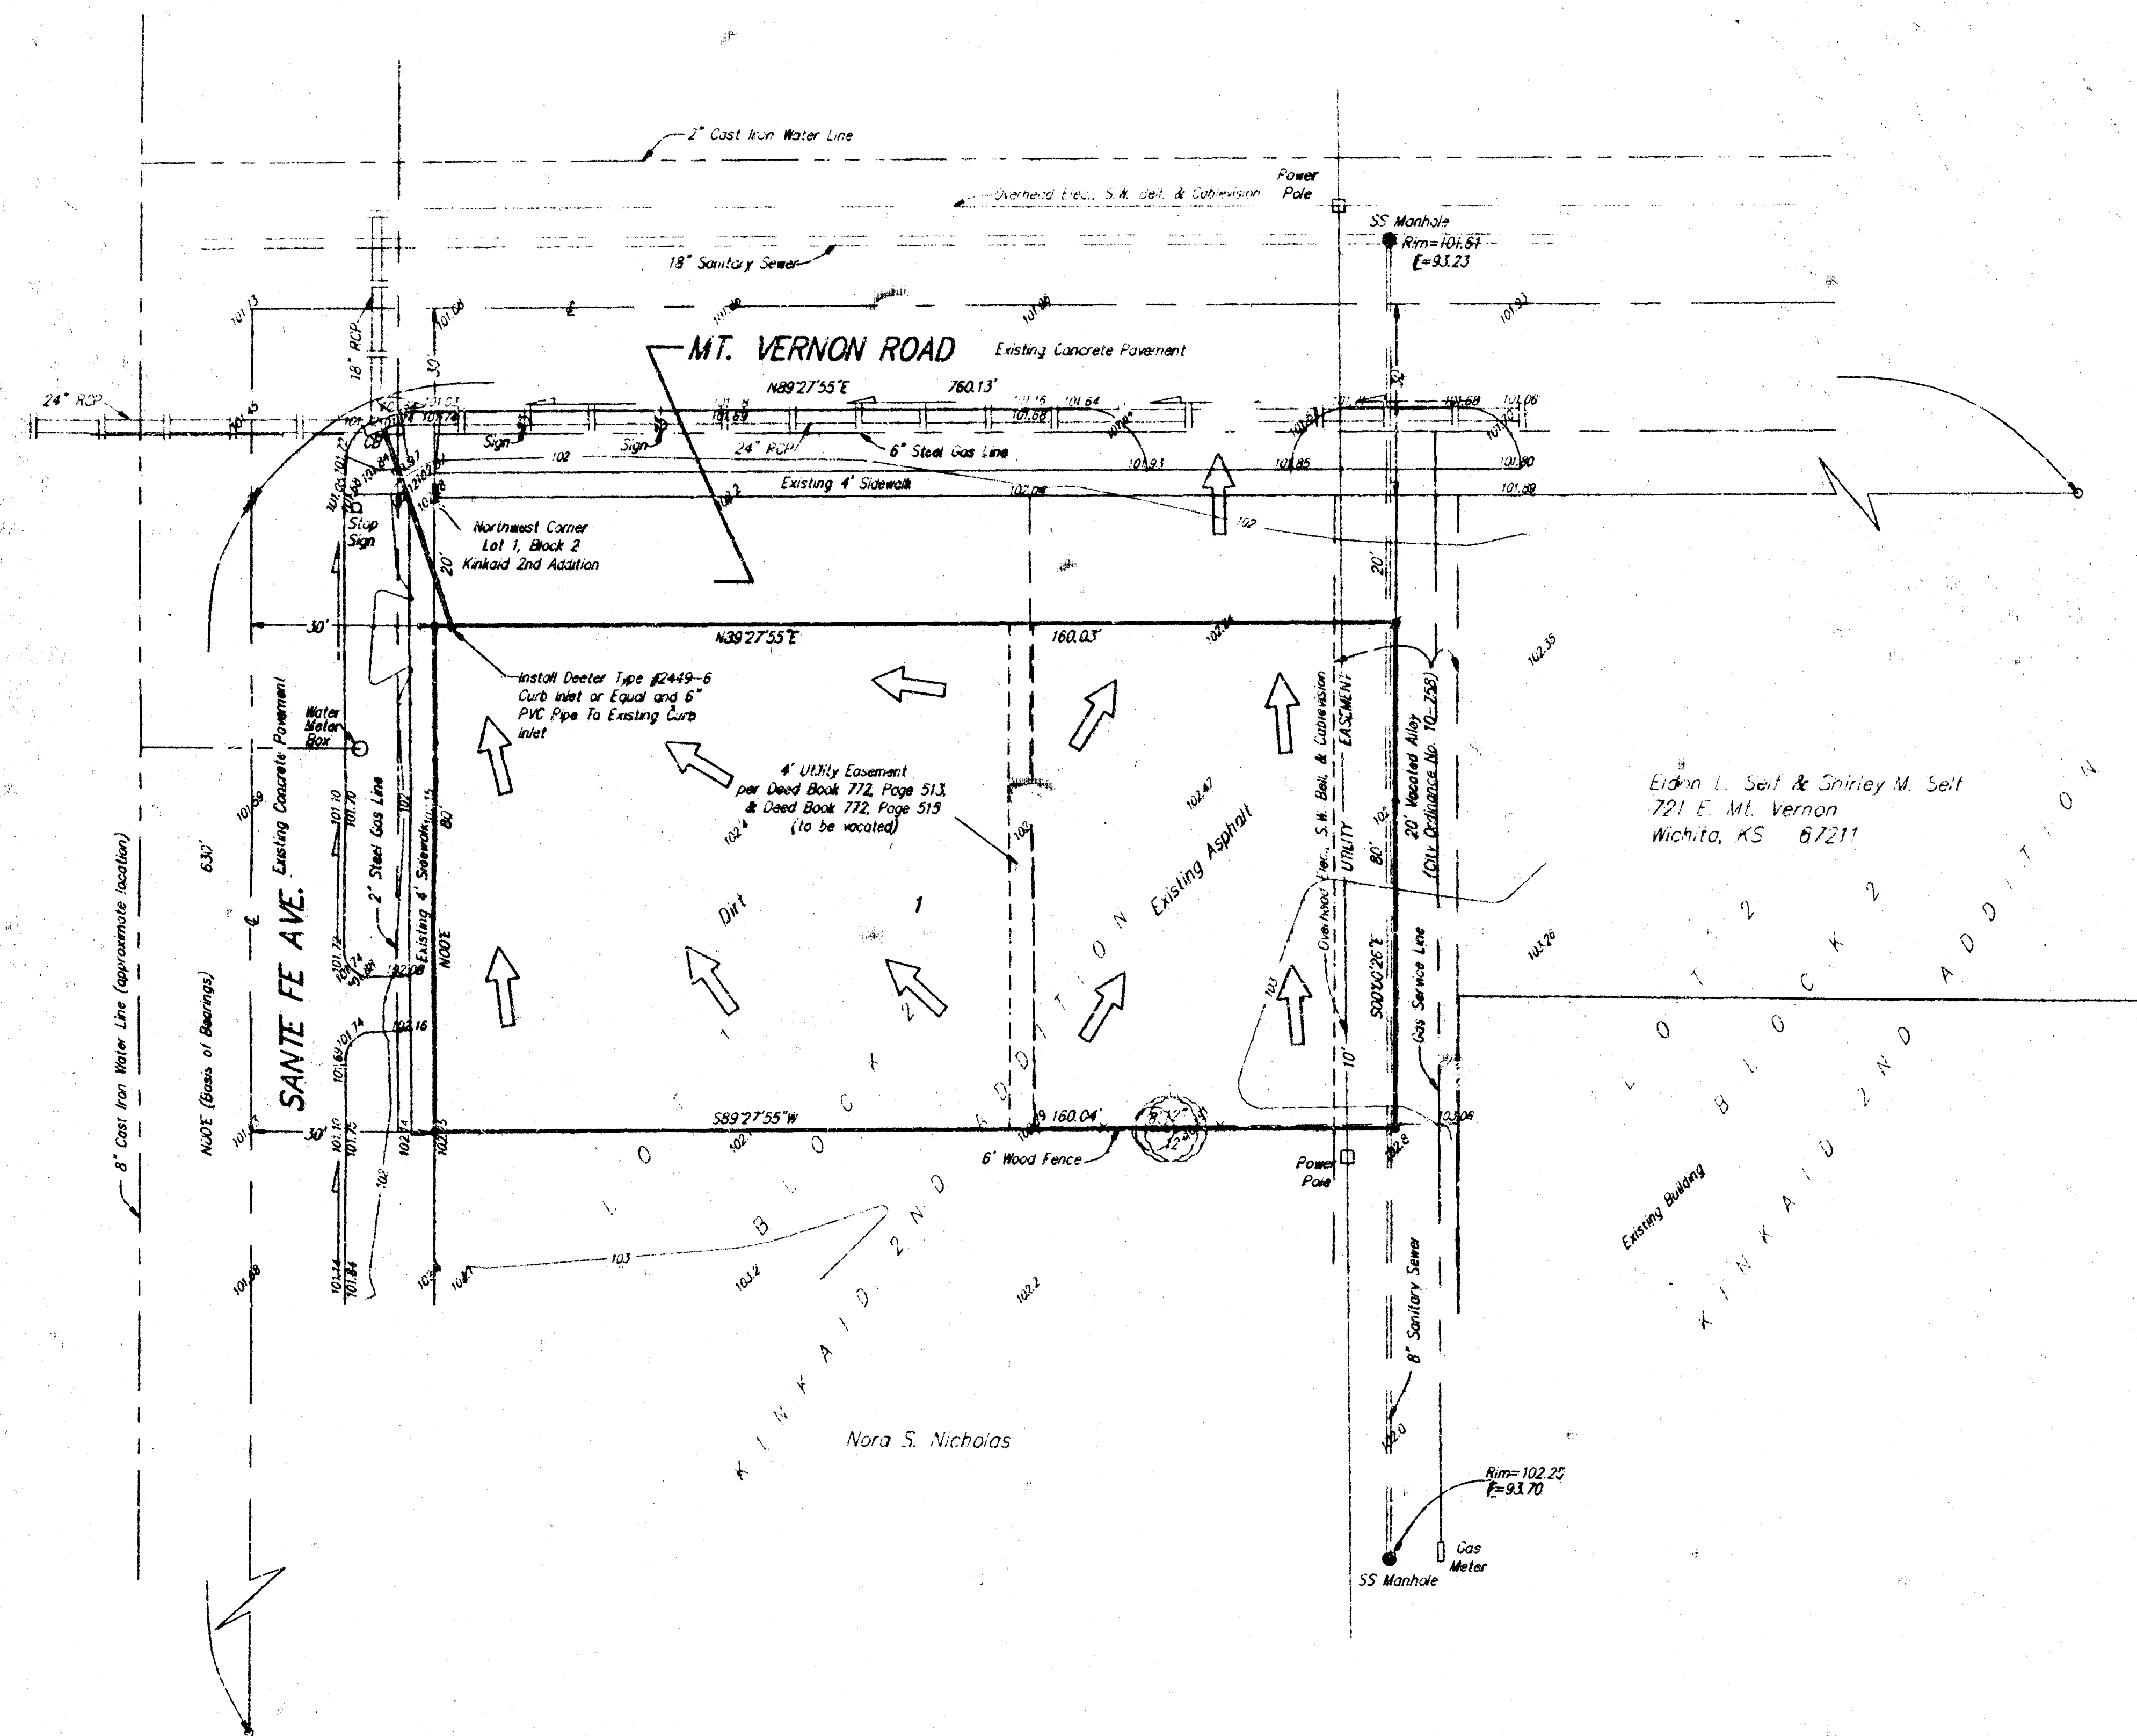

SCALE
1" = 20'

- = #4 Rebar with Baughman Cap (Set)
- = PK Nail (Set)
- o = Thimble

CONTOURS @ 1' INTERVALS

LEGEND

- - Power Pole
- - Sanitary Sewer Manhole
- - Gas Meter
- - Traffic Signs
- - Water Meter Box
- CB - Catch Basin
- Storm Water Sewer

LEGAL

A replat of the north 100 feet of Lot 1, Block 2, and the west half of the adjacent vacated alley, Kinkaid 2nd Addition to Wichita, Kansas.

BENCHMARK

Brass rod in concrete post, 34.5' East and 21' north of intersection of centerlines of Washington Avenue and Mt. Vernon Road. Elevation = 100.45

OWNER

Eldon & Shirley M. Self
721 East Mt. Vernon
Wichita, Kansas 67211
(316) 267-0500 Ext. 105

DRAINAGE AREA = 0.3
C = 0.9
Q₅ = 1.2 cfs
Q₁₀₀ = 2.0 cfs