

Booker
Sedgwick County, Kansas

Booker Associates, Inc. of Kansas

Final Pg. No. _____

Client: BILL MORRIS Proj. No: K9544 Prel. Pg. No: 1052

Location: 47TH TURNPIKE Calc: J.W. Date: 5-13-94

Subject: DRAINAGE PLAN Chkd: NLR Date: 5-16-94

SHERWOOD ACRES MOBILE HOME SUB ADDITION Bkchkd: _____ Date: _____

NOTE: WATER FROM THE SITE WILL DRAIN TO EXISTING STORM DRAIN NO. 275. THERE ARE DRAINAGE STRUCTURES LOCATED AT THE SW AND SE CORNERS. DESIGN BASED ON 24R STORM.


NODE A1

A = 2.34 AC C = .5 SLOPE = .1%
OVERLAND FLOW = .35 FPS (GRASSED CHANNEL)

$T_c = \frac{1332.25}{.35} = 3806 \text{ SEC OR } 63 \text{ MIN.}$

$I_2 = 1.63 \quad Q = CIA = 1.5 \times 1.63 \times 2.34 = 1.9 \text{ CFS}$

SWALE DEPTH

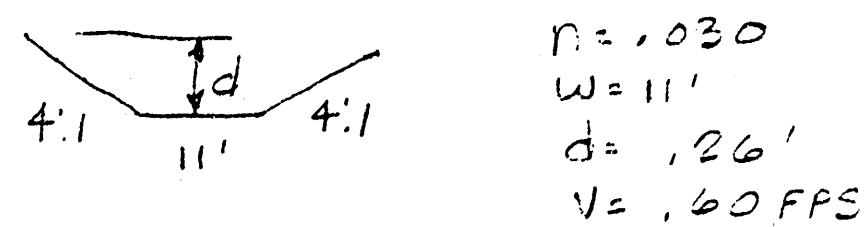

$R = .030$
 $W = 11'$
 $d = .26'$
 $V = .60 \text{ FPS}$

NODE B1

A = 4.53 AC C = .5 SLOPE = .2% (STREET)
OVERLAND FLOW = .77 FPS

$T_c = \frac{1270}{.77} = 1649 \text{ SEC OR } 27 \text{ MIN.}$

$I_2 = 2.84 \quad Q = 1.5 \times 2.84 \times 4.53 = 6.4 \text{ CFS}$

CHECKING EXISTING 18" RCP
 $A = 1.767 \quad R = .375 \quad R^2 = .523 \quad S^{1/2} = .054$
 $Q = 6.2 \text{ CFS}$ WITH HEAD PIPE WILL WORK

EQUAL OPPORTUNITY EMPLOYER

Booker
Sedgwick County, Kansas

Booker Associates, Inc. of Kansas

Final Pg. No. _____

Client: BILL MORRIS Proj. No: K9544 Prel. Pg. No: 2052

Location: 47TH TURNPIKE Calc: J.W. Date: 5-13-94

Subject: DRAINAGE PLAN Chkd: NLR Date: 5-16-94

SHERWOOD ACRES MOBILE HOME SUB ADDITION Bkchkd: _____ Date: _____

NODE C1

A = 12 AC C = .5 SLOPE = .1%
OVERLAND FLOW = .35 FPS (GRASS WATERWAY)

$T_c = \frac{1350}{.35} = 3857 \text{ SEC OR } 64 \text{ MIN.}$

$I_2 = 1.61 \quad Q_2 = 1.5 \times 1.61 \times 12 = 9.66$

COMBINED FLOW AREA "B" & "C"

$EA = 16.53 \text{ AC} \quad C = .5 \quad T_c = 64 \text{ MIN} \quad I_2 = 1.61$

$Q_2 = 1.5 \times 1.61 \times 16.53 = 13.30$

CHECK CAP. EXISTING PIPE

$A = 3.3 \quad S = .2\%$
 $R = .49 \quad R^2 = .624$
 $V = .612$

$Q = 1.486 \text{ A/R}^{2/3} S^{1/2} = 11.4 \text{ CFS}$

EXISTING PIPE CAN HANDLE FLOW WITH HEAD

EQUAL OPPORTUNITY EMPLOYER

ATTACHMENT E
DRAINAGE CRITERIA
CITY OF WICHITA, KANSAS


AVERAGE OVERLAND FLOW VELOCITY FOR USE WITH URBANIZED AREAS

Surface Type	VELOCITY IN FEET/SECOND FOR SLOPES IN PERCENT SHOWN	
	0.1	0.2	0.3	5.0	
Forest with Heavy Ground Cover or Meadow	0.03	0.04	0.06	0.07	0.08	0.09	0.10	0.11	0.12	0.13	0.16	0.21	0.28	0.33	0.39	0.46	0.53	0.60	0.72	1.10	</


Drainage Plan

SHERWOOD ACRES MOBILE HOME PARK SECOND ADDITION

Wichita, Sedgwick County, Kansas

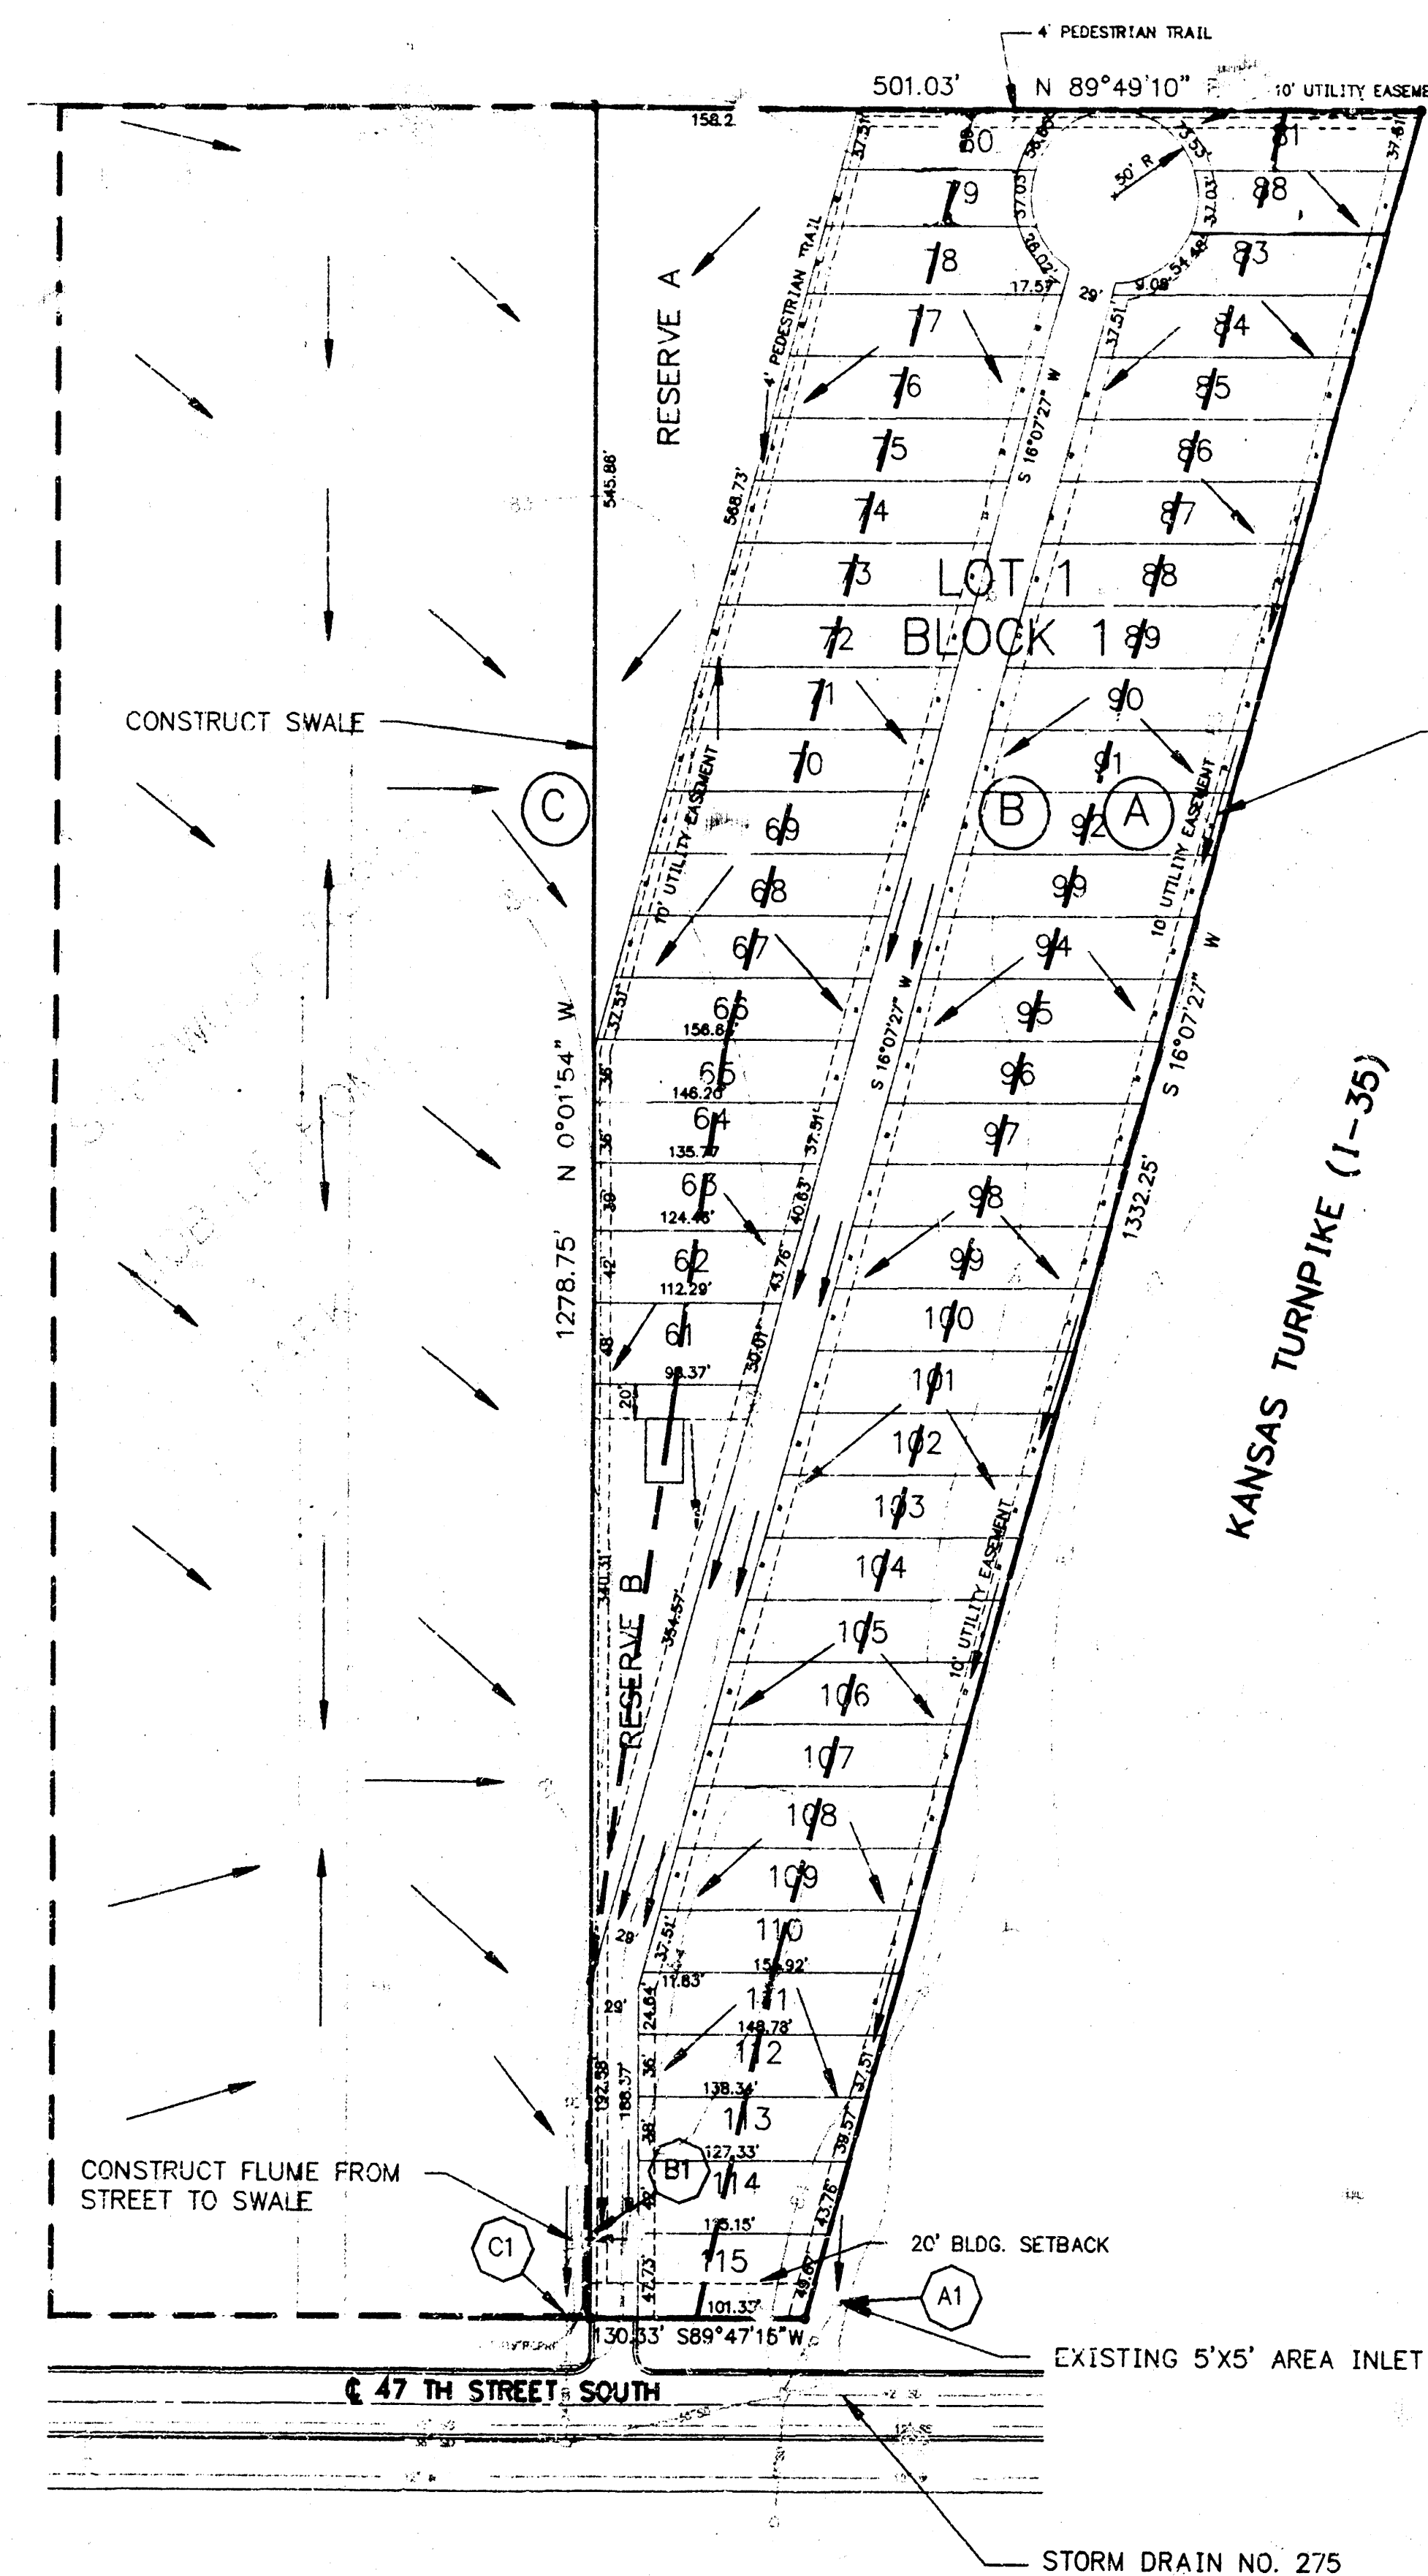

DRAINAGE MAP

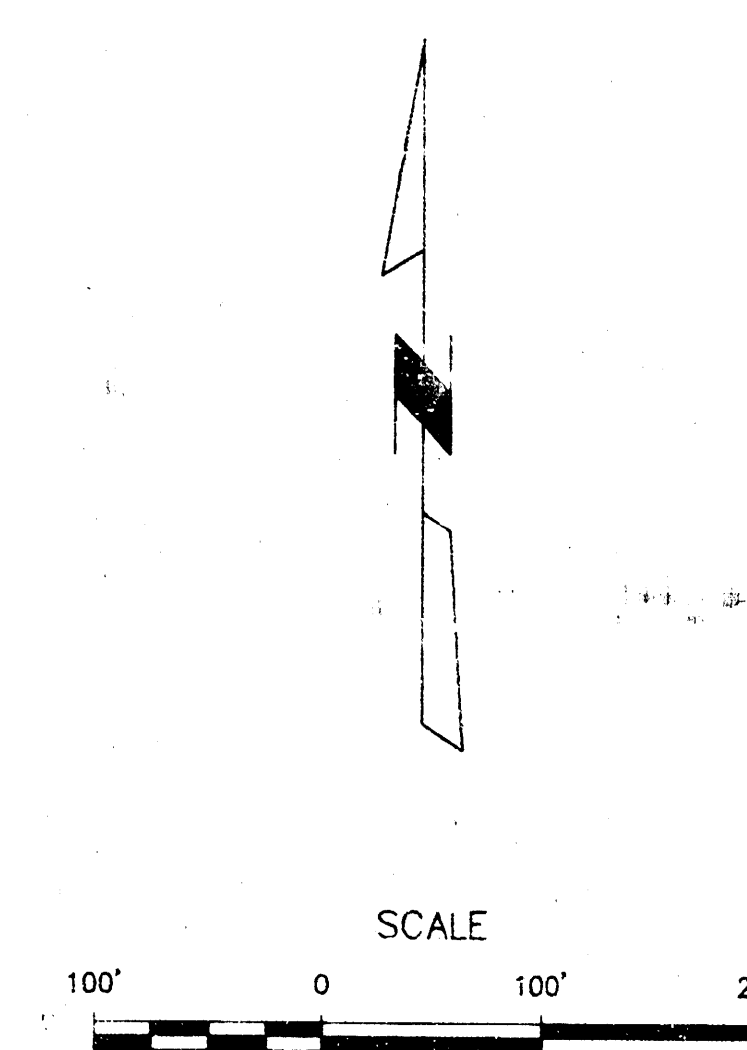

LEGEND

- DRAINAGE DIRECTIONAL ARROW
- DRAINAGE BASIN
- A1 DRAINAGE NODE
- A DRAINAGE AREA

DRAINAGE SUMMARY

NODE A1


DRAINAGE AREA = 2.34
 RUNOFF COEFF. = .5
 RETURN PERIOD = 2 YRS.
 INTENSITY = 1.63 IN/HR.
 Q2 = 1.9 CFS

NODE B1


DRAINAGE AREA = 4.53 Ac
 RUNOFF COEFF. = .5
 RETURN PERIOD = 2 YRS.
 INTENSITY = 2.84 IN/HR.
 Q2 = 6.2 CFS

NODE C1

AREA "B" + "C" = 16.53 Ac
 RUNOFF COEFF. = .5
 RETURN PERIOD = 2 YRS.
 INTENSITY = 1.61 IN/HR.
 Q2 = 13.3 CFS

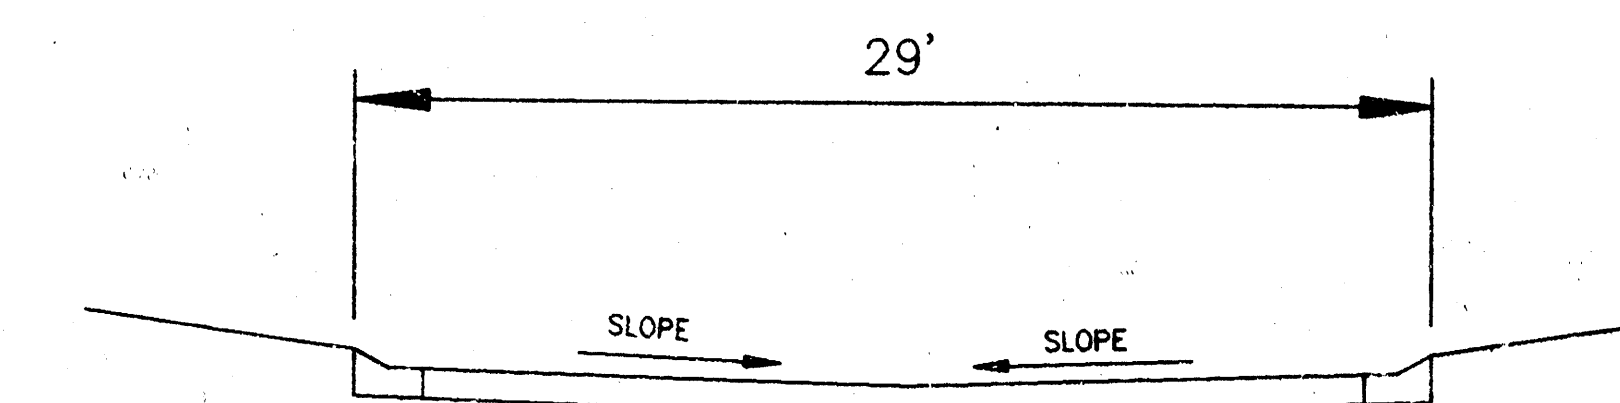

TYPICAL ROAD SECTION
N.T.S.

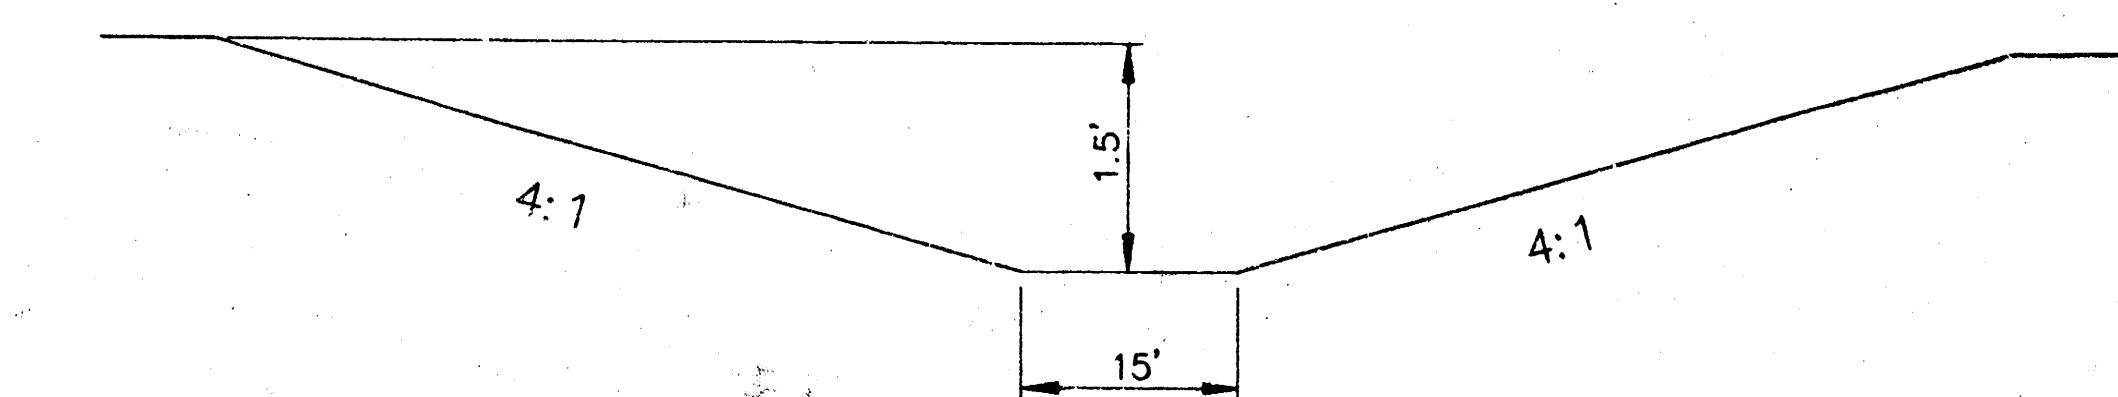

TYPICAL SWALE SECTION
N.T.S.

SURVEYED FEB. 28, 1994

BENCH MARK
 Chiseled "X" on the top of a 5'x5' KTA drop inlet
 located 20' east of the S.E. property corner.
 Elev. = 182.28 (City of Wichita Datum)

Booker ASSOCIATES INC. OF KANSAS Wichita Kansas	
SCALE NOTED	DATE MAY 13, 1994
DWG. NO. 1 OF 1	