


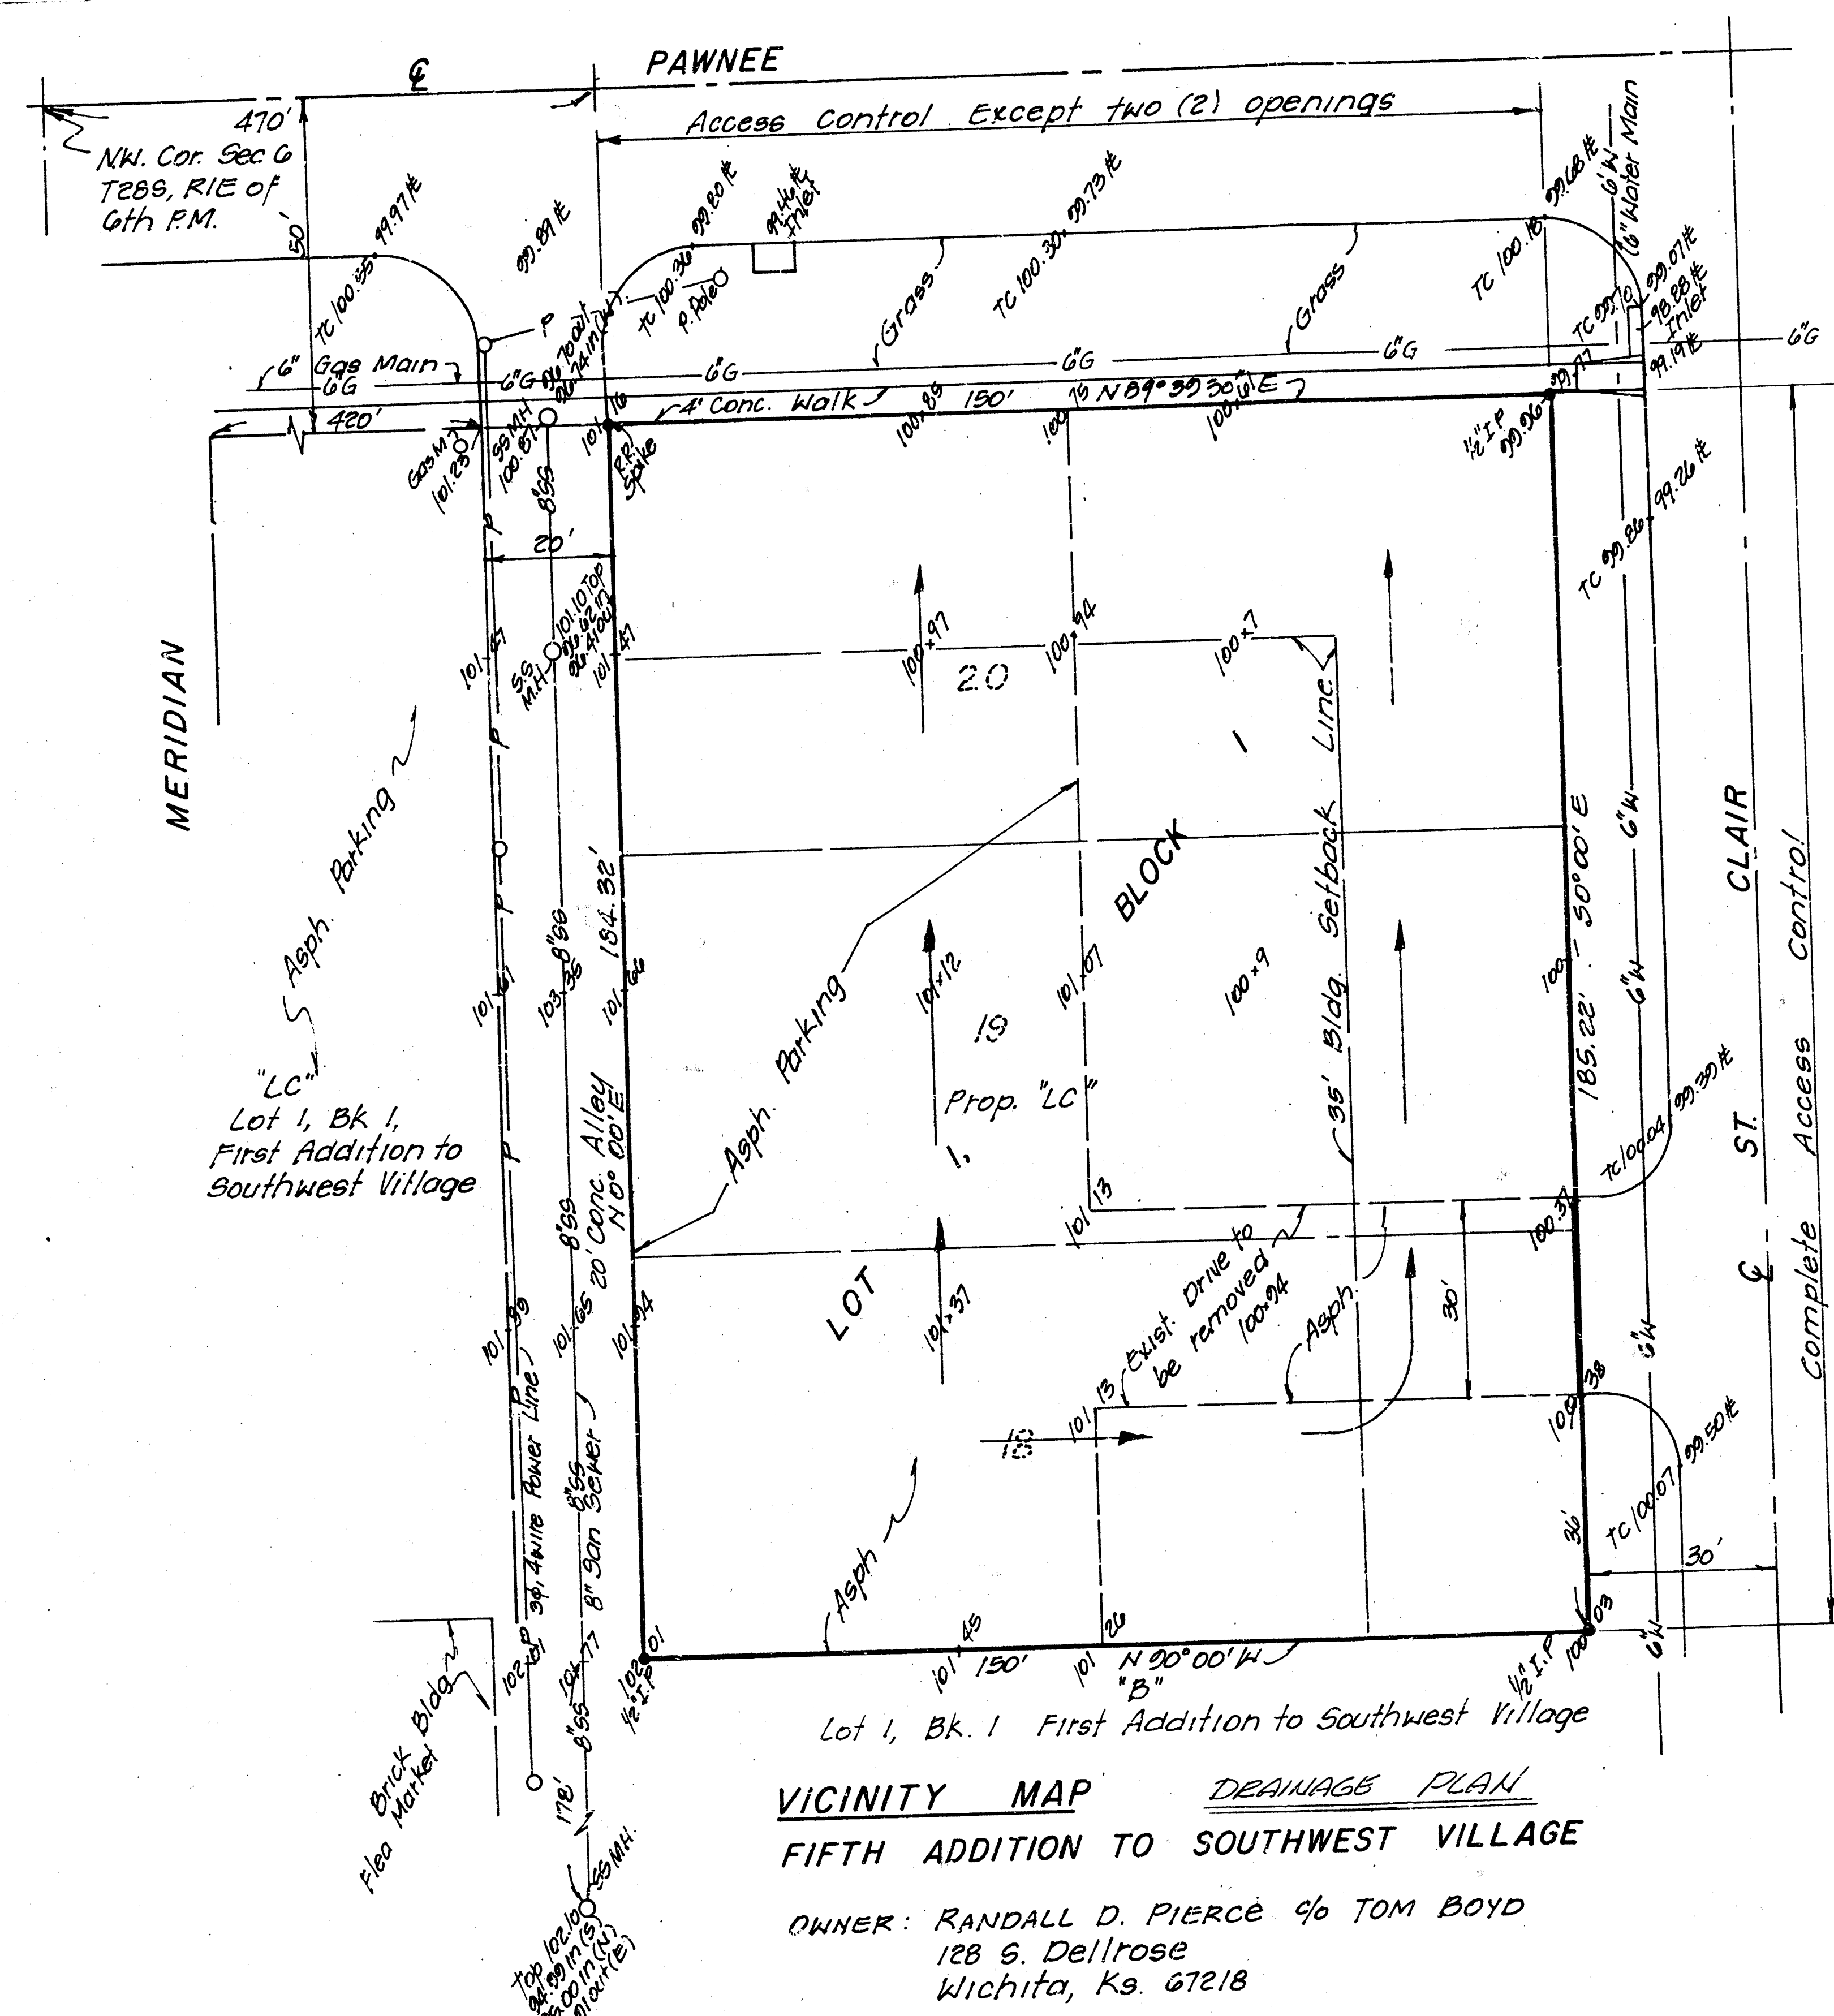

SCALE 1"=20'

B.M. Chis "D" on S.W. Cor Curb
Inlet @ 50. side Pawnee 150'
West of @ St Clair
Elev. = 100.33 City Datum

Topo: Sep. 1990
Date: Sep. '90

NOTE: THE LOT SHALL BE GRADED TO
DRAIN TO PAWNEE VIA DRAINS, FLUMES,
PRIVATE STORM WATER SEWERS, AND/OR
OTHER APPROVED FACILITIES.

**APPROVED
DRAINAGE PLAN**