

STONEBOROUGH

AN ADDITION TO WICHITA, SEDGWICK COUNTY, KANSAS


SCALE: 1"=100'
 0 = SET IRON
 B.S.L. = BUILDING SETBACK LINE

B.M. - CITY OF WICHITA BENCH MARK DISC 44' EAST AND
 52' SOUTH OF THE INTERSECTION OF THE
 CENTERLINES OF BROADWAY AND 55TH STREET
 SOUTH.
 ELEV. = 83.575 CITY DATUM
 ELEV. = 1270.975 M.S.L.

MINIMUM PAD ELEVATION AS FOLLOWS:
 (LOWEST OPENING)
 LOTS 18 THROUGH 31, BLOCK 1 =
 CITY DATUM OR M.S.L.
 LOTS 1 THROUGH 24, BLOCK 4 =
 CITY DATUM OR M.S.L.

- NOTES**
 1-Existing Contours shown based on Mean Sea Level Datum
 2-Prop. Corner Elevations shown based on City of Wichita Datum
 3- → Indicates Drainage Direction Flow
 4-H.P. = High Point

S.E. CORNER S.E. 1/4
 SEC. 20, T28S, R1E
 OF THE 6TH P.M.

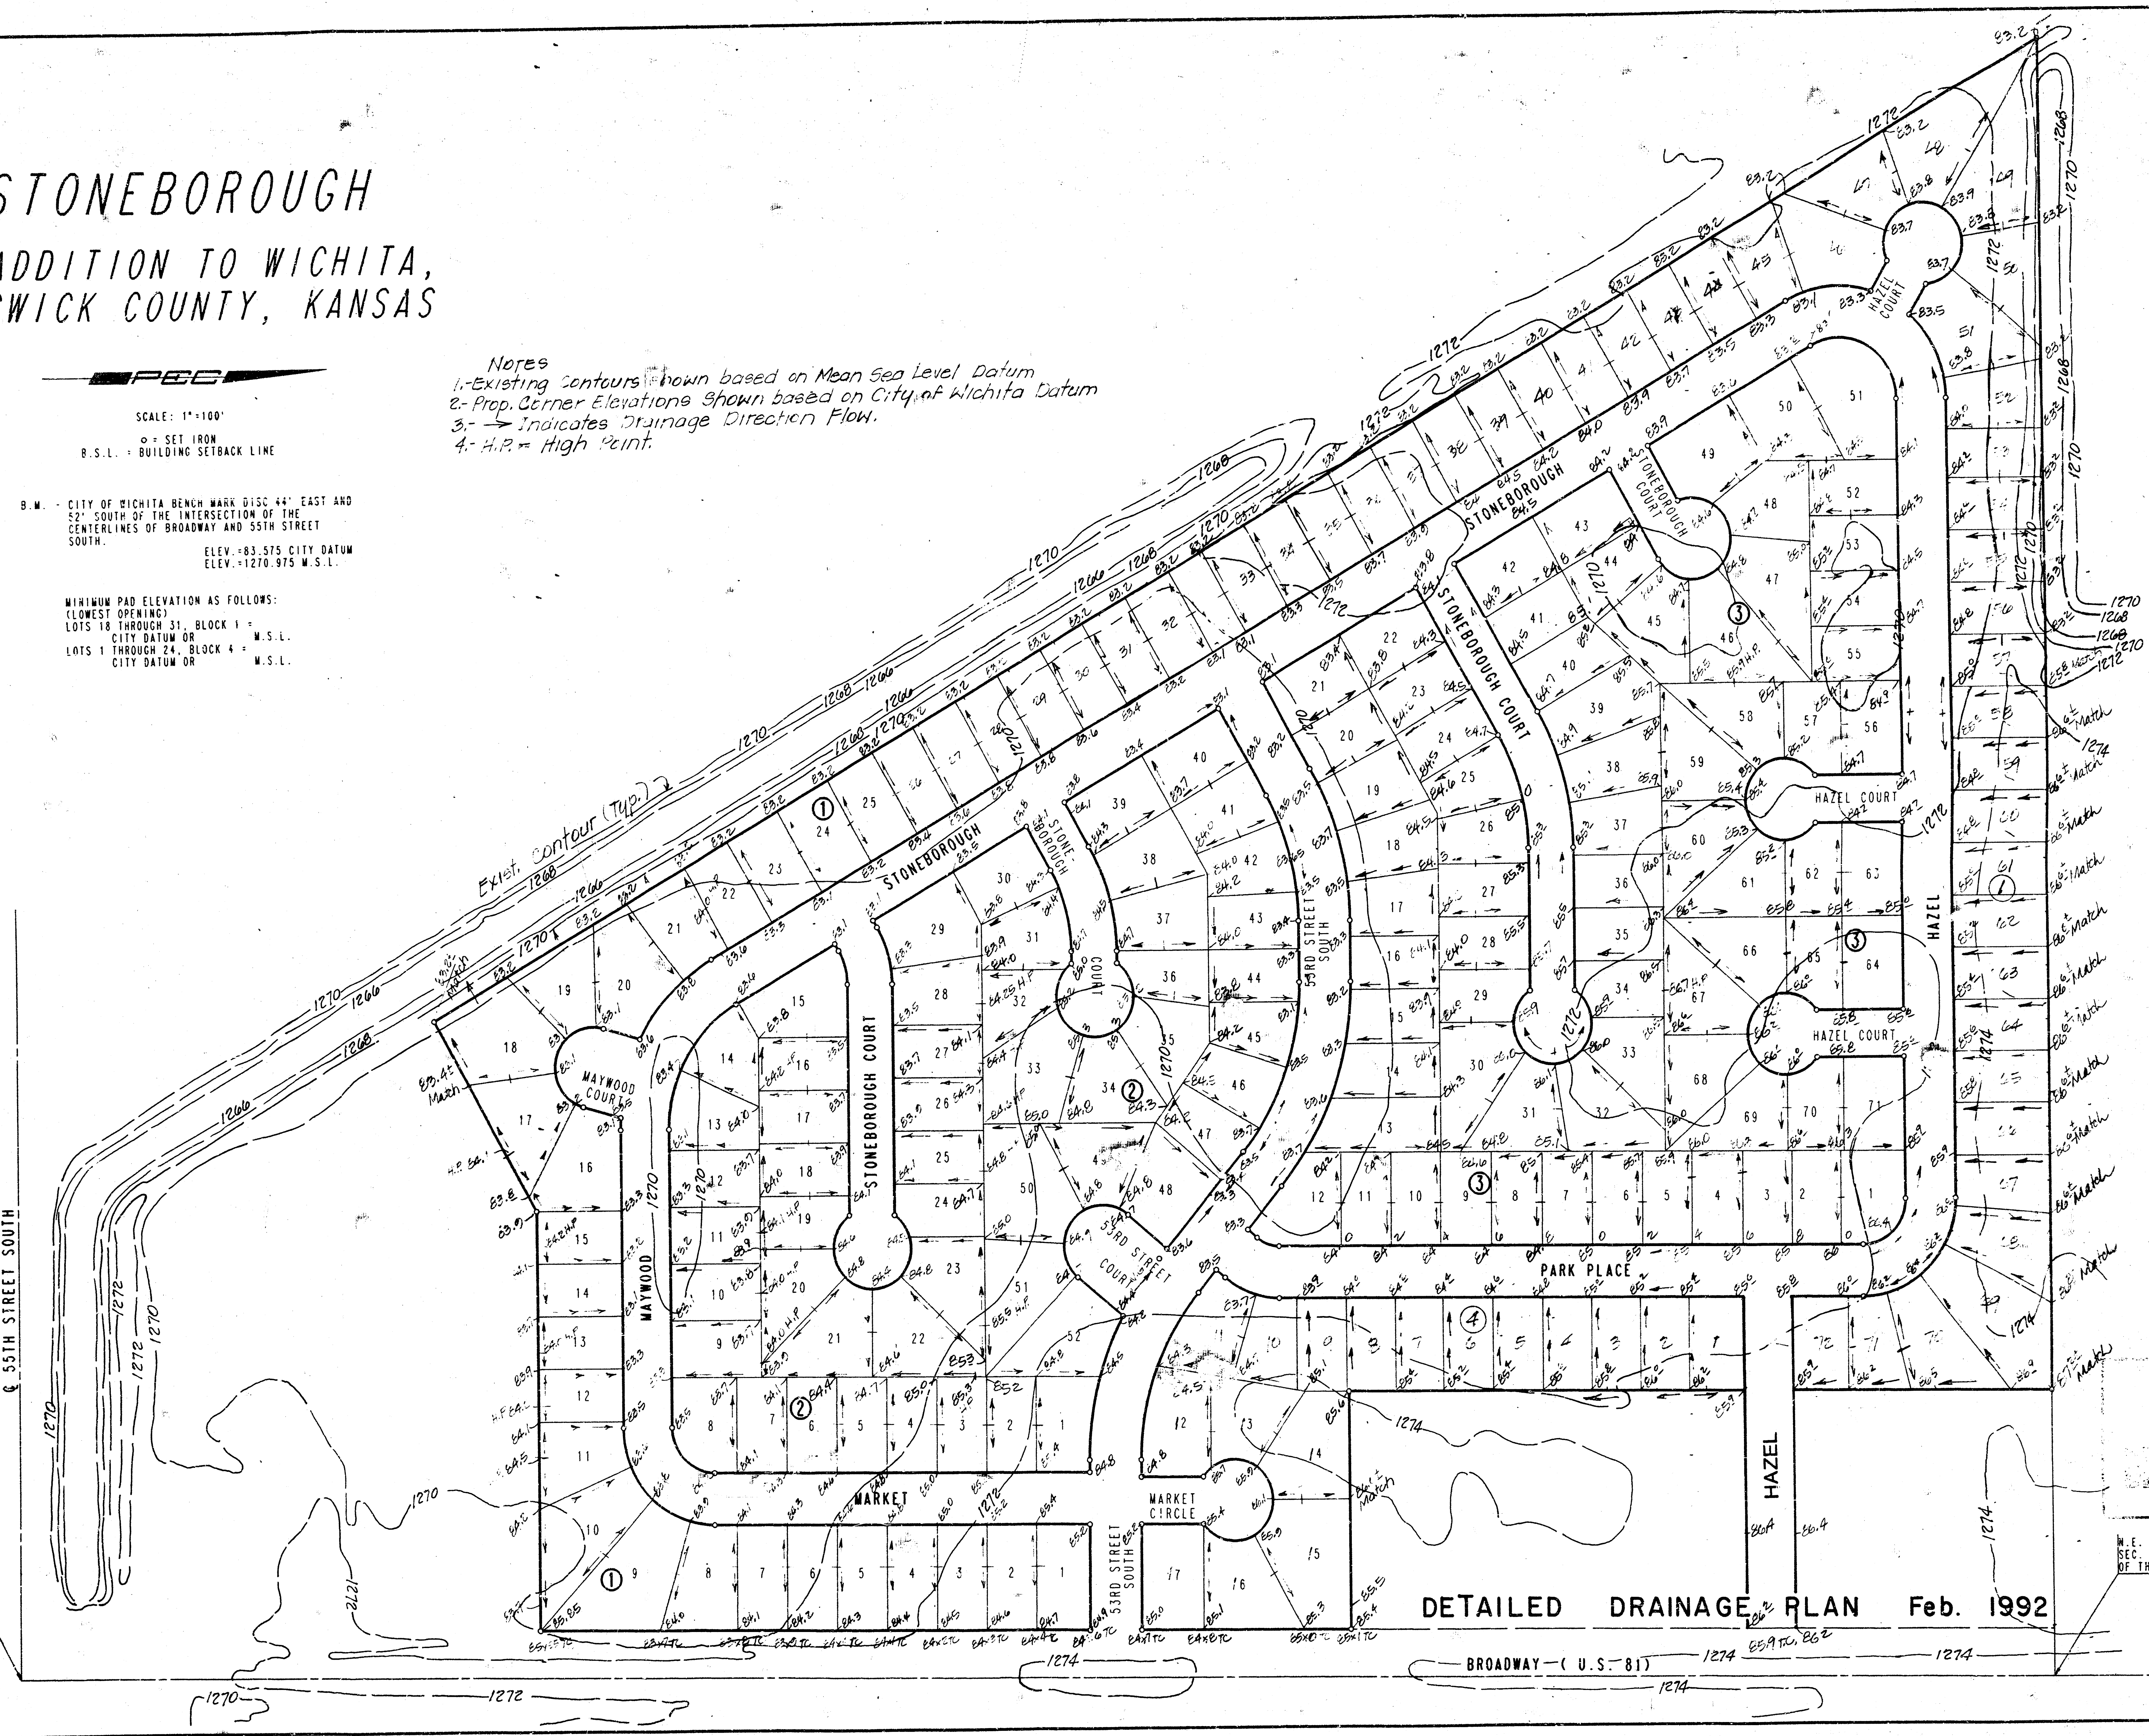

DRAINAGE PLAN 11-12-91 STONE BOROUGH

WICHITA, SEDGWICK COUNTY, KANSAS

OWNER/DEVELOPER: STONE BOROUGH CORPORATION
6325 W. KELLOGG, WICHITA, KS. 67209
ENGINEER: PROFESSIONAL ENGINEERING CONSULTANTS, P.A.
303 S. TOPEKA, WICHITA, KS. 67202




SCALE: 1"=100'
O = SET IRON
B.S.L. = BUILDING SETBACK LINE
Oct, 1991

B.M. CITY OF WICHITA BENCH MARK DISC 44" EAST AND
52" SOUTH OF THE INTERSECTION OF THE
CENTERLINES OF BROADWAY AND 55TH STREET
SOUTH.
ELEV. +85.575 CITY DATUM
ELEV. +1270.975 M.S.L.
Topo: Feb. 1978.

LEGEND

- Drainage Direction - Minor Storm
- Drainage Direction - Major Storm
- Proposed Storm Water Sewer & Inlet
- Proposed Manhole
- Proposed Roadway
- Estimated Drainage Basin Boundary
- Soil Hydrologic Group Boundary
- Node Identification Point
- Estimated Future Top Curb Elev.
- Estimated Drainage Sub-Basin Boundary

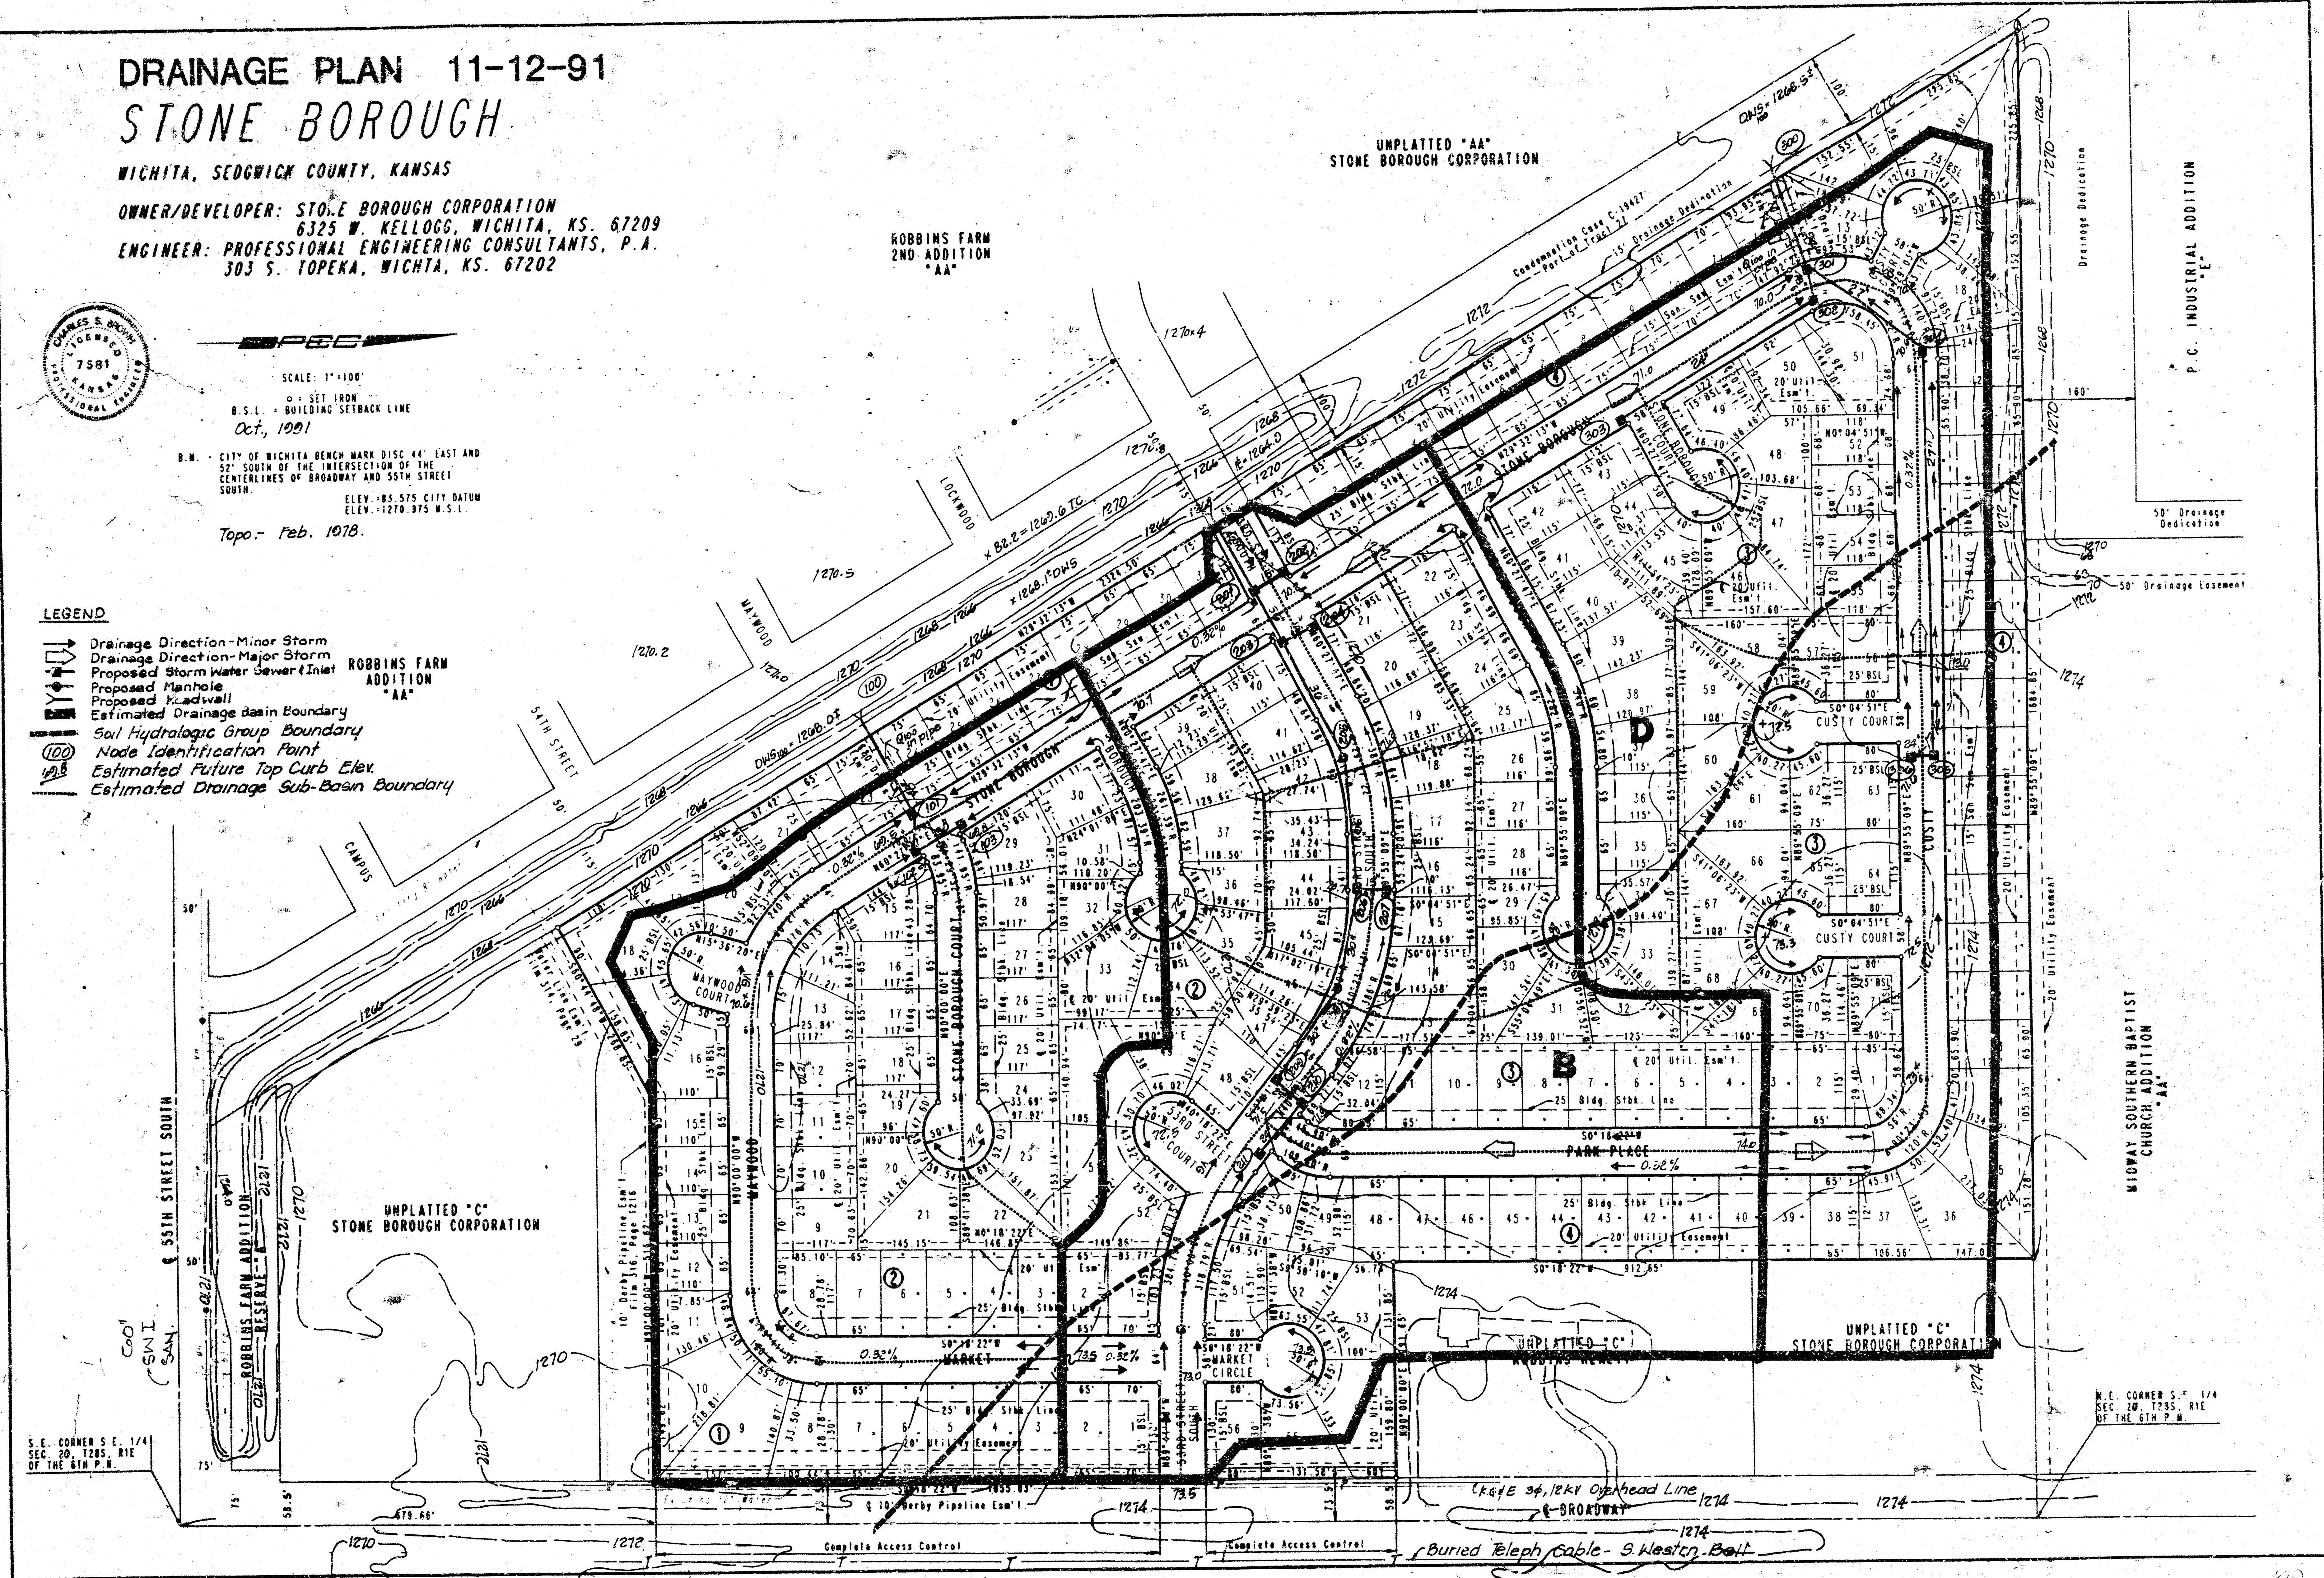

S.E. CORNER S.E. 1/4
SEC. 20, T28S, R1E
OF THE 6TH P.M.

N.E. CORNER S.E. 1/4
SEC. 20, T28S, R1E
OF THE 6TH P.M.