


DRAINAGE PLAN FOR
TOBEN SECOND ADDITION

Scale: 1" = 100'

LEGEND
• Iron

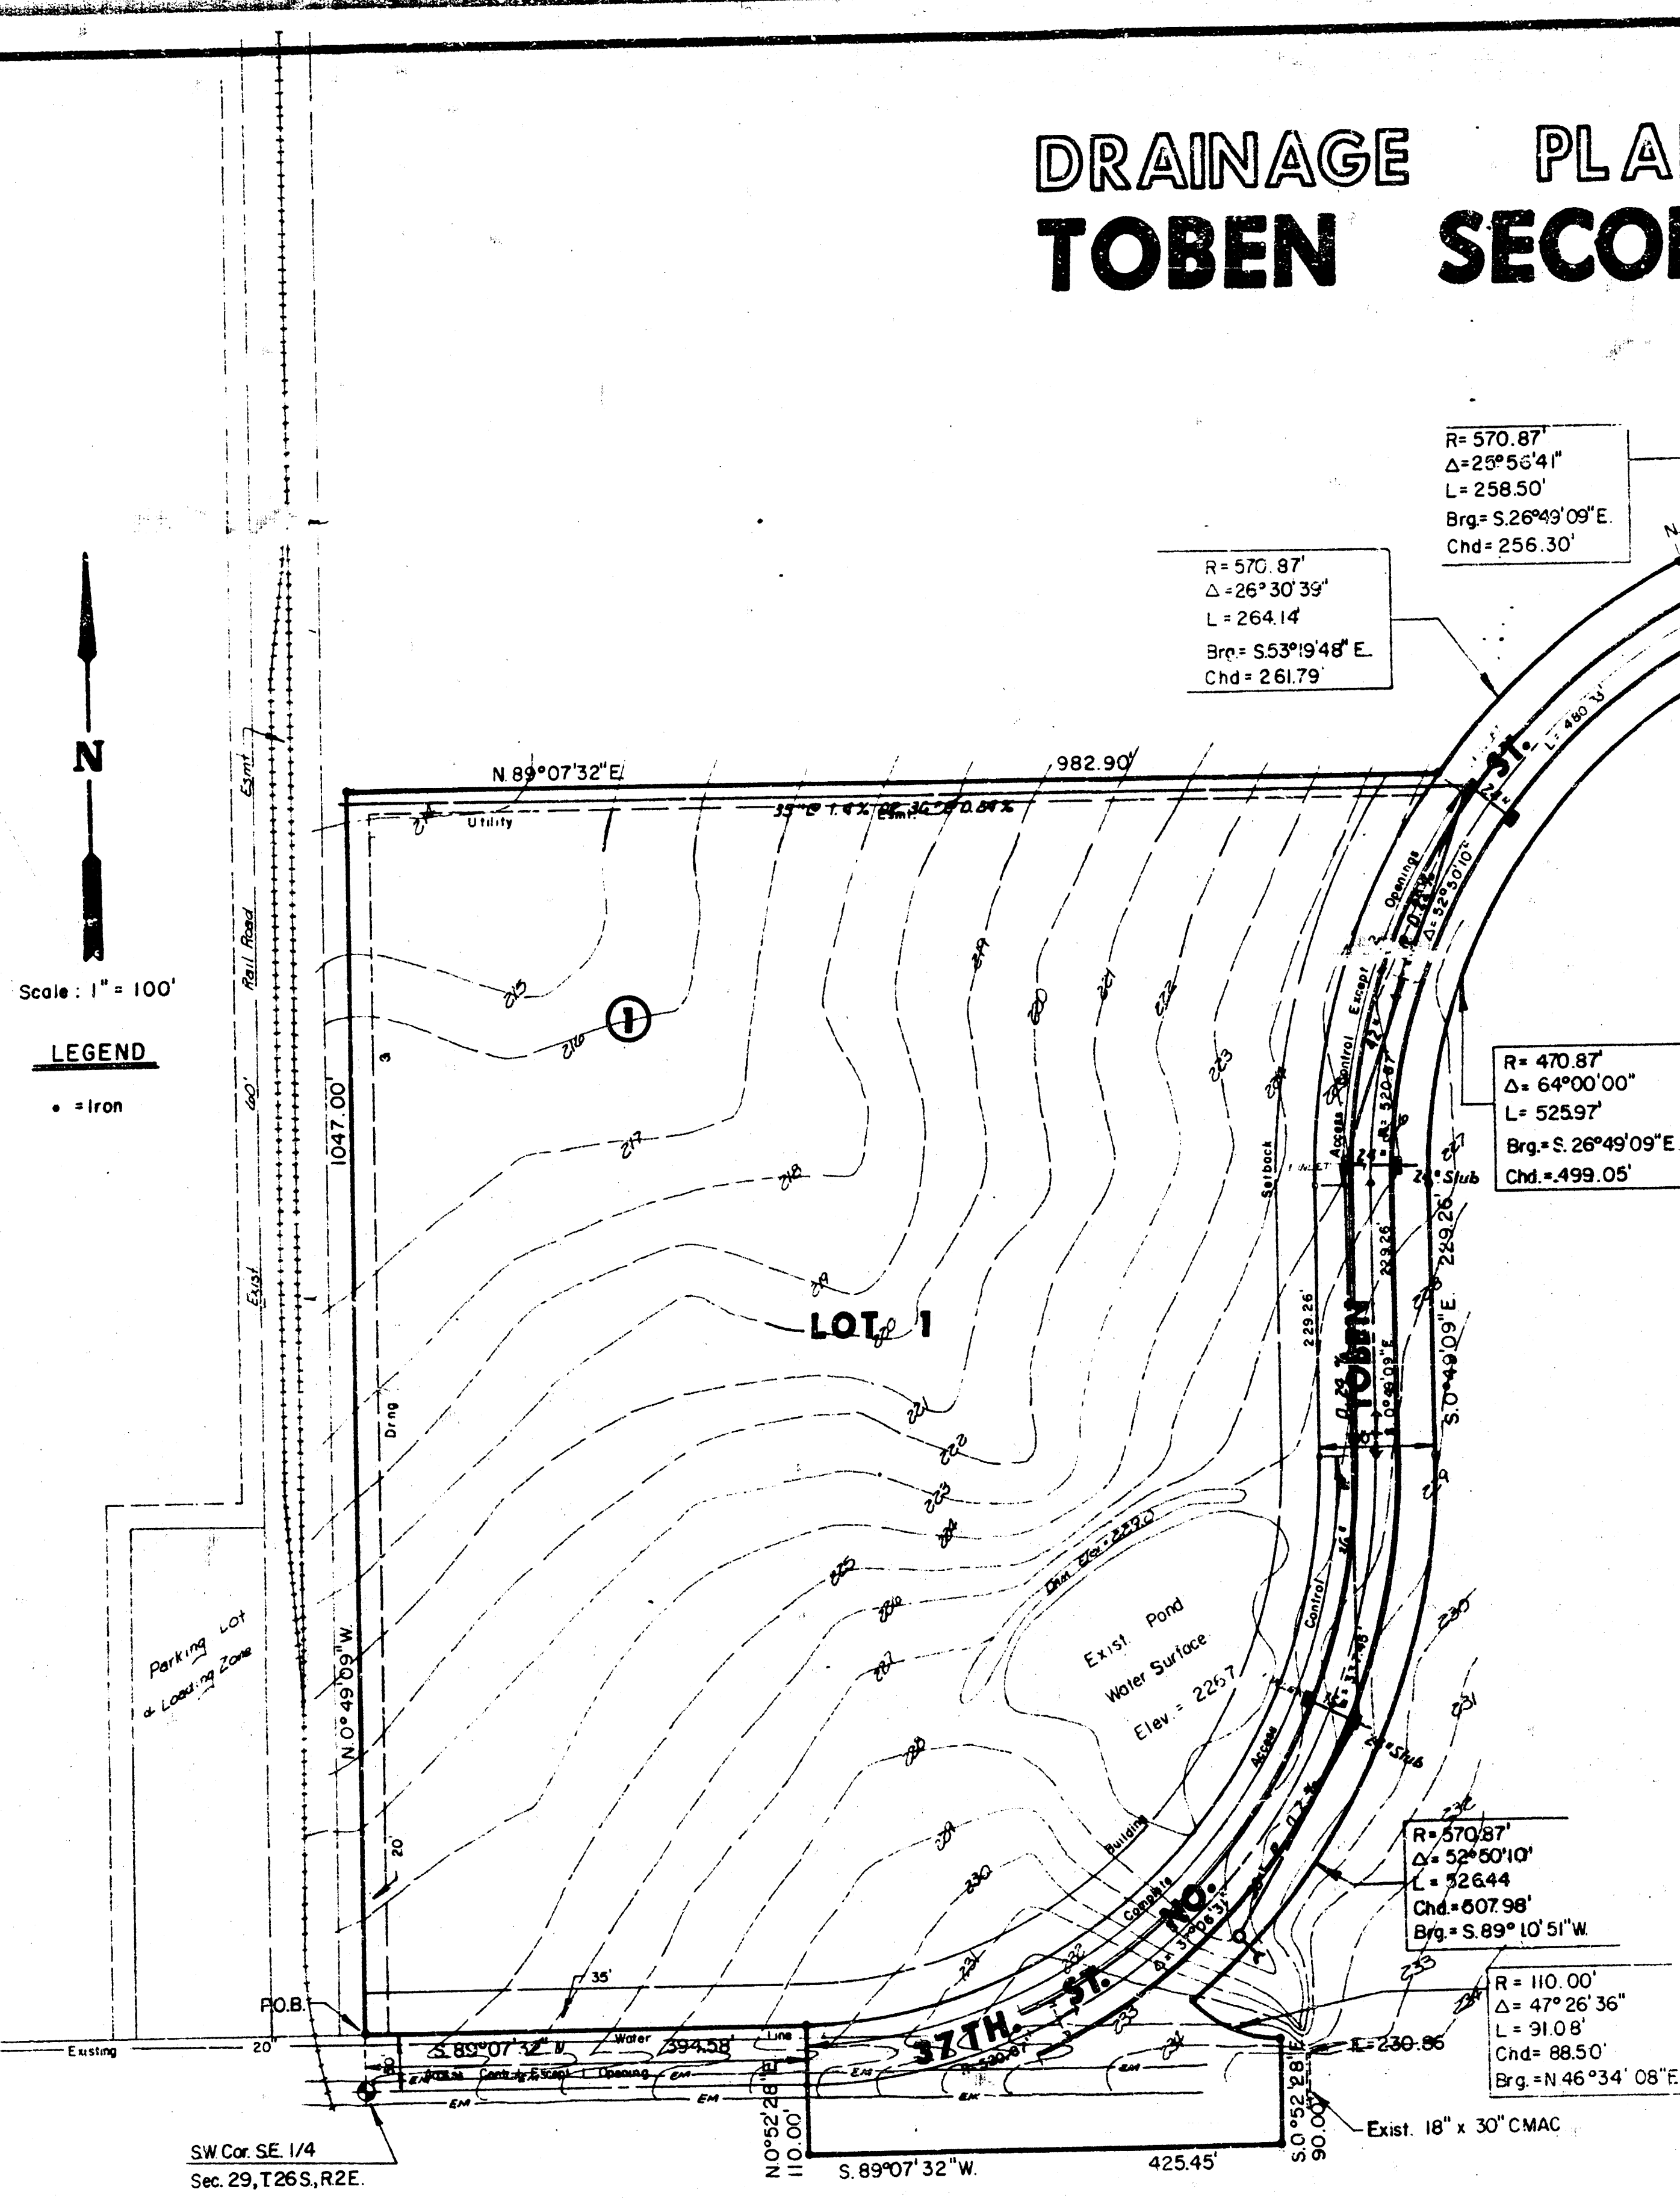

I, Michael D. Harding, a Civil Engineer in Kansas, do hereby certify that I have been in responsible charge of surveying and plotting of Toben Second Addition, an addition to Wichita, Sedgewick County, Kansas, into a Lot, a Block and a Street, the same being accurately set forth in the accompanying plat and described as follows:

An unplatted tract of land lying within the southeast quarter of Section 29 and the northeast quarter of Section 32, all within Township 26 south, Range 2 east of the 6th P.M., more particularly described as follows:

Beginning at a point on the west line of said southeast quarter of Section 29, 50.00 feet northerly bearing N 0° 49' 09\"/>

I hereby certify that the details on this plat are correct to the best of my knowledge and belief this _____ day of _____, 1984.

Michael D. Harding, P.E.
Mid-Kansas Engineering Consultants, P.A.
240 North Rock Road, Suite 130
Wichita, Kansas 67208

Know all men by these presents that we the undersigned property owners of the land as above set forth in the Engineer's certificate have caused the same to be surveyed and platted into a Lot, a Block and a Street, the same to be known as "Toben Second Addition", an addition to Wichita, Sedgewick County, Kansas. Assents for construction and maintenance of public utilities and drainage as indicated on the accompanying plat are hereby granted.

Woodlawn Development Company
a partnership

Donald J. Abiah
partner
STATE OF KANSAS
COUNTY OF SEDGWICK

So it remembered that on this _____ day of _____, 1984, before me, a Notary Public in and for said State and County, came Woodlawn Development Company, a partnership, by Donald J. Abiah, partner, to me personally known to be the same person who executed the foregoing instrument, writing and duly acknowledged the execution of the same. In testimony whereof I have hereunto set my hand and attested by notarial seal the day and year above written.

My Appointment Expires: _____

This plat of "Toben Second Addition" has been submitted to and approved by the Wichita-Sedgewick County Metropolitan Area Planning Commission, Wichita, Kansas.

Dated this _____ day of _____, 1984.
Wichita-Sedgewick County Metropolitan Area Planning Commission

Robert E. Kishnow, Chairman
Robert A. Lakin, Secretary

This plat approved and all dedications shown hereon, if any, accepted by the City Commission of the City of Wichita, Kansas, this _____ day of _____, 1984.

Margalee Wright, Mayor
Donald C. Gistick, City Clerk

This plat approved and all dedications shown hereon, if any, accepted by the Board of County Commissioners of Sedgewick County, Kansas, this _____ day of _____, 1984.

Jack Spratt, Chairman
Donald E. Gray, Commissioner
Tom Scott, Commissioner


Attest: _____ County Clerk
Dorothy K. White

Entered on transfer record this _____ day of _____, 1984.
Dorothy K. White, County Clerk

STATE OF KANSAS
COUNTY OF SEDGWICK

This is to certify that this instrument was filed for record in the Register of Deeds Office at _____, on the _____ day of _____, 1984.

Bette F. McGarr, Register of Deeds
Pat Kettler, Deputy

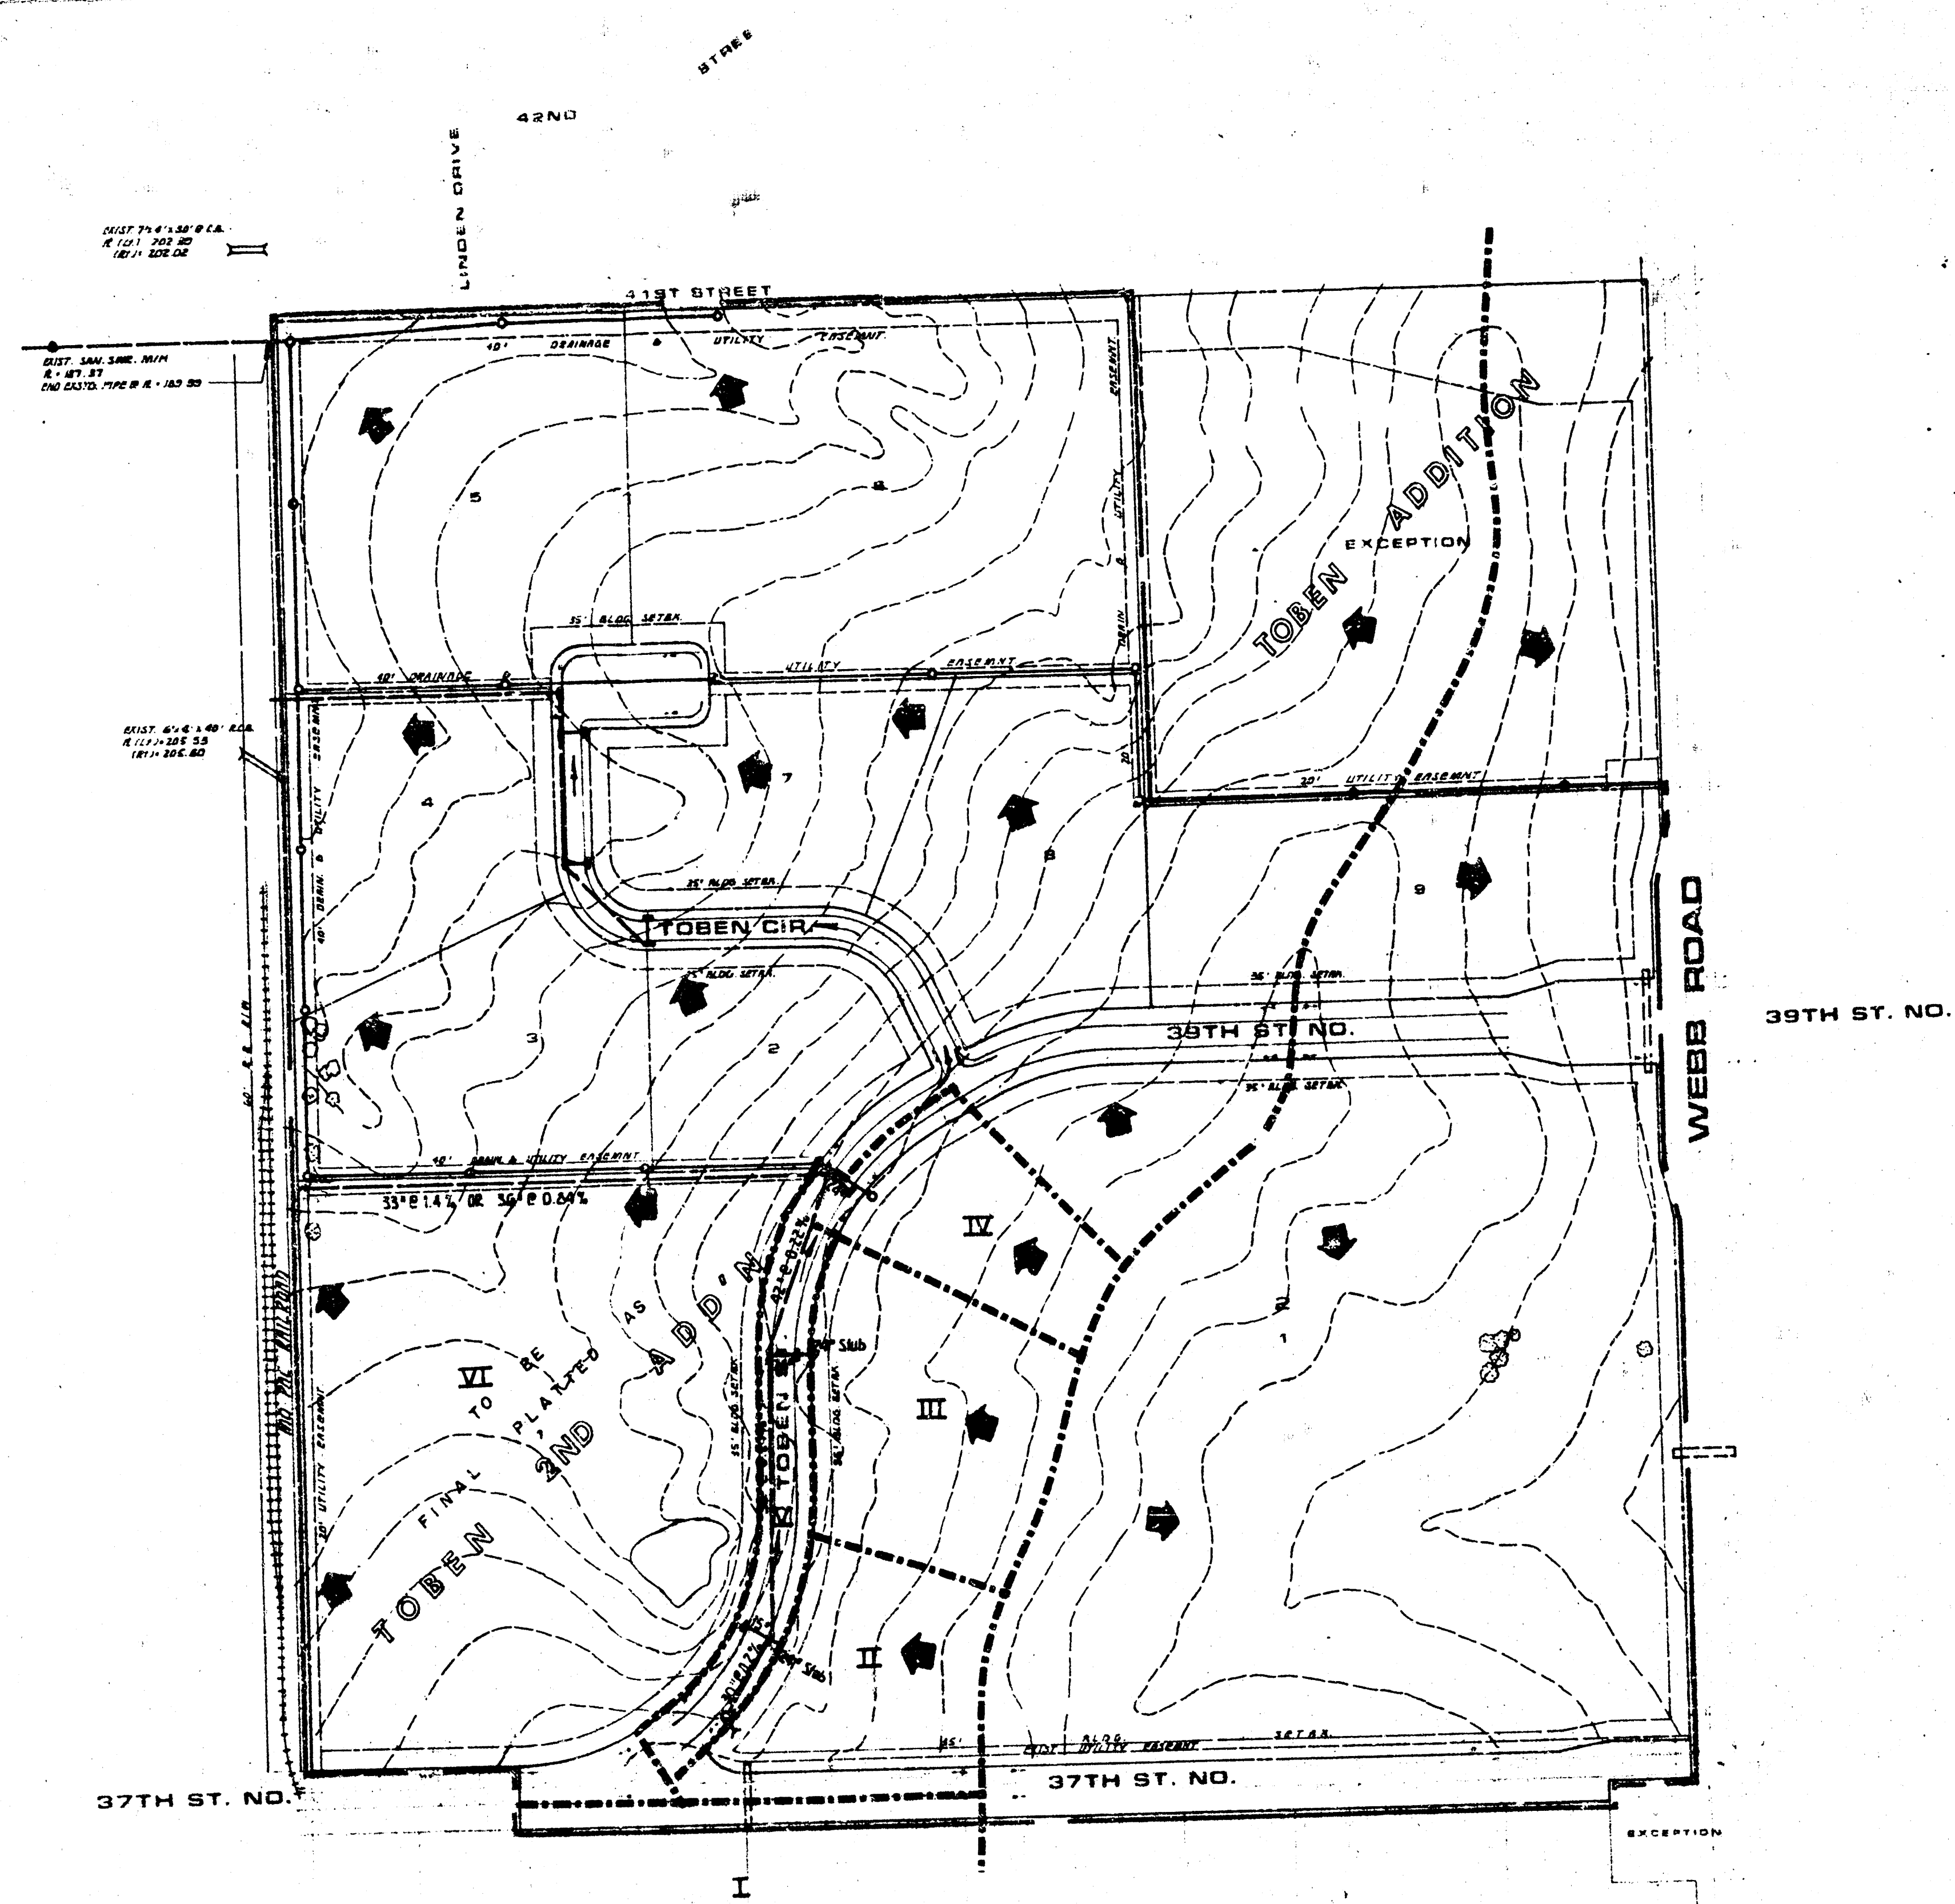

DRAINAGE CONCEPT & UTILITY PLAN

13-22
13-25
50'
Conductor
Individual
Park 95

TOBEN SECOND ADDITION
(Drainage)

TOBEN SECOND ADDITION	AREA	AREA	C	T _c	L ₁₀₀	L ₁₀₀	Q ₅	Q ₁₀₀
I Area South of 42nd St.	4.7	1.8	47	20	4.66	8.03	15.3	26.4
II Area East of Toben Street	5.1	1.8	22	20	4.49	7.74	16.6	28.7
III Area East of Toben Street	4.4	14.2	23	20	4.41	8.03	14.4	24.7
IV Area East of Toben Street	2.8	17.0	24	20	4.34	8.03	9.1	15.7
V Street R/W - Toben	2.3	19.5	29	25	5.21	8.98	10.8	18.6
VI	20.		0.7	25	4.27	7.36	57.6	99.4
								105.0