

DRAINAGE PLAN

WESTSIDE ASSEMBLY CHAPEL ADDITION

SEDGWICK COUNTY, KANSAS

LEGAL DESCRIPTION


Commencing at the NW corner of the 1/4 of sec. 33, T4P, R2E, A-2, A-4 of the 1st M. & N. Co. Survey, with 10' fence well in the south line of said 1/4, 275 feet to a corner of a right angle, then south parallel with the east line of said 1/4, 100 feet, then west parallel with the north line of said 1/4, 275 feet, then north parallel with the east line of said 1/4, 100 feet, then west parallel with the south line of said 1/4, 275 feet, then south parallel with the east line of said 1/4, 100 feet, then east parallel with the south line of said 1/4, 275 feet, then south parallel with the west line of said 1/4, 100 feet, then east along the south line of said 1/4, 100 feet to the point of beginning.

OWNER

South Emporia Bible Chapel, Inc.
Attn: L. Dine, Pastor
2102 S. Emporia
Wichita, KS 67211

Scale 1"=50'

NEIGHBOR MAP

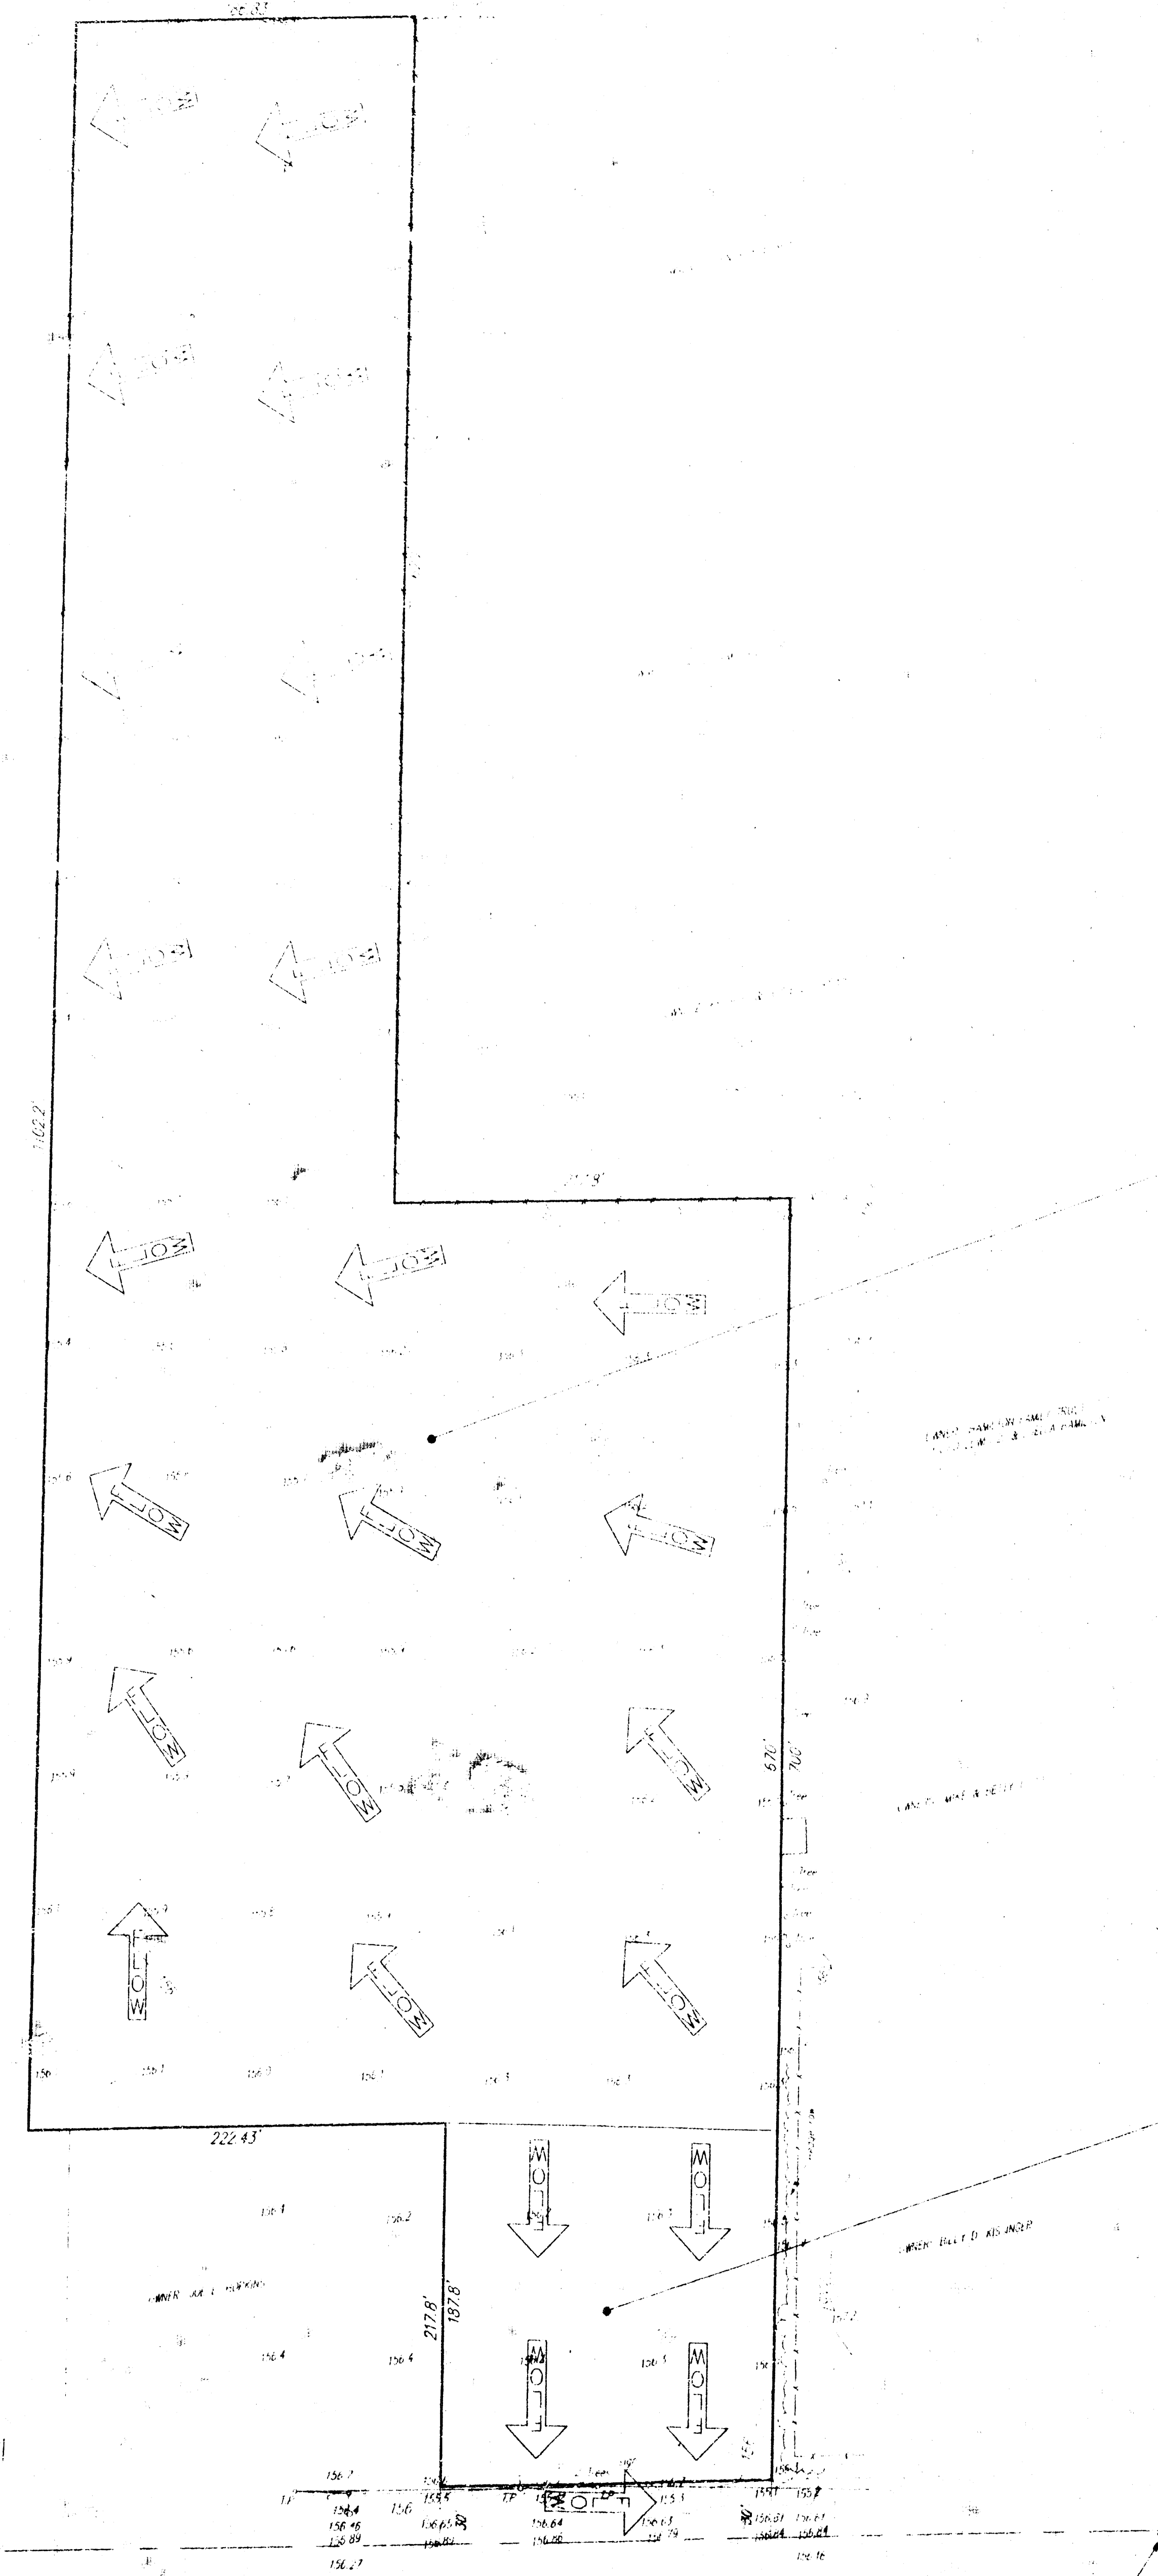

AUGUST 2, 1994