


WOODBIDGE 6TH ADDITION TO WICHITA, SEDGWICK COUNTY, KANSAS

N.W. CORNER
SEC. 7, T27S, R1W
OF THE 6TH P.M.

SCALE: 1"=50'
o = IRON SET
B.S.L. = BUILDING SETBACK LINE
BENCH MARK: CITY OF WICHITA B.M. DISC
79 FT. SOUTH OF NORTH LINE
SEC. 7, T27S, R1W AND 49 FT.
EAST OF N. 119TH ST. WEST
ELEV. = 1172.08 CITY DATUM
ELEV. = 1359.48 M.S.L.

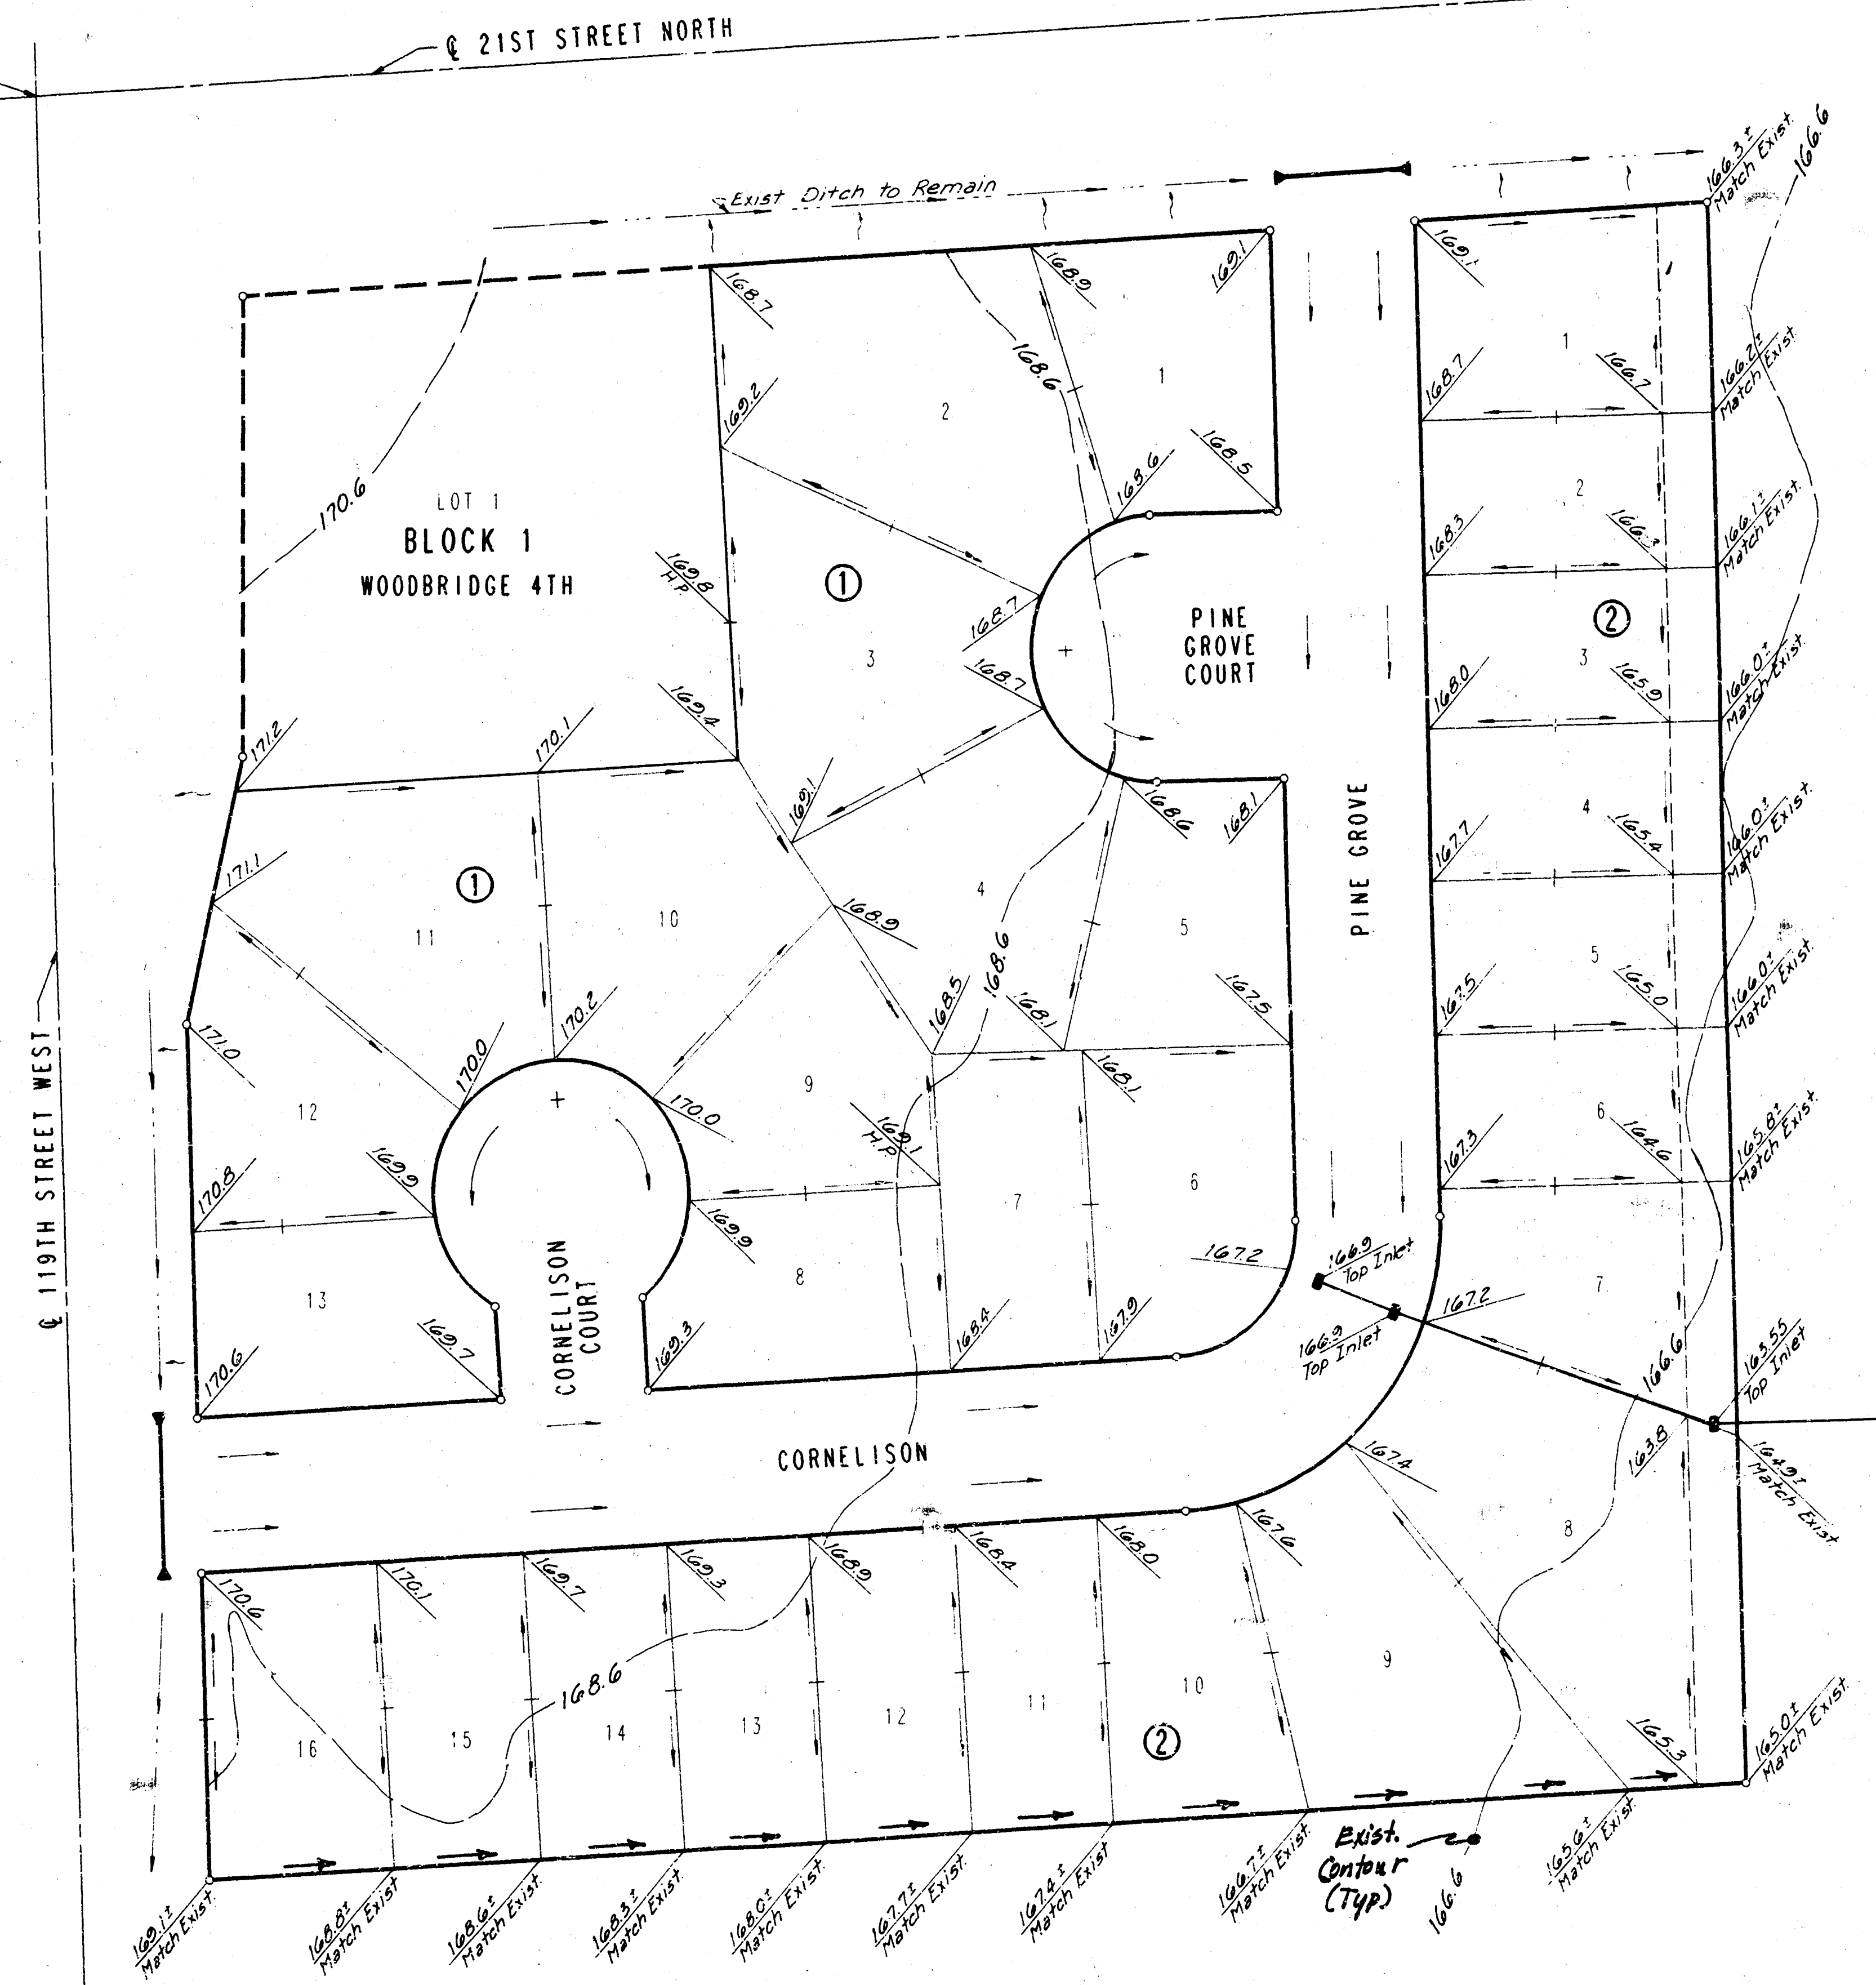

APPROVED
DRAINAGE PLAN


8-19-92

DETAILED DRAINAGE PLAN

SCALE: 1"=50'
 Date of Topo Nov. 1966
 City of Wichita B.M. Dec. 79.11
 90' of North line Sec. 7, T27S, R1W
 4 40' H. East of 110th St. West
 C.I. = 172.00 City Datum
 = 1350.48 m.s.l.
 Date: April the 6th 1992

Lot 1 shall be graded to
 drain to 119th &/or 21st
 Streets via drives, flumes,
 private storm water sewers
 and/or other approved
 drainage facilities.

N.W. Cor. Sec 7, T27S
 R1W of 6th P.M.

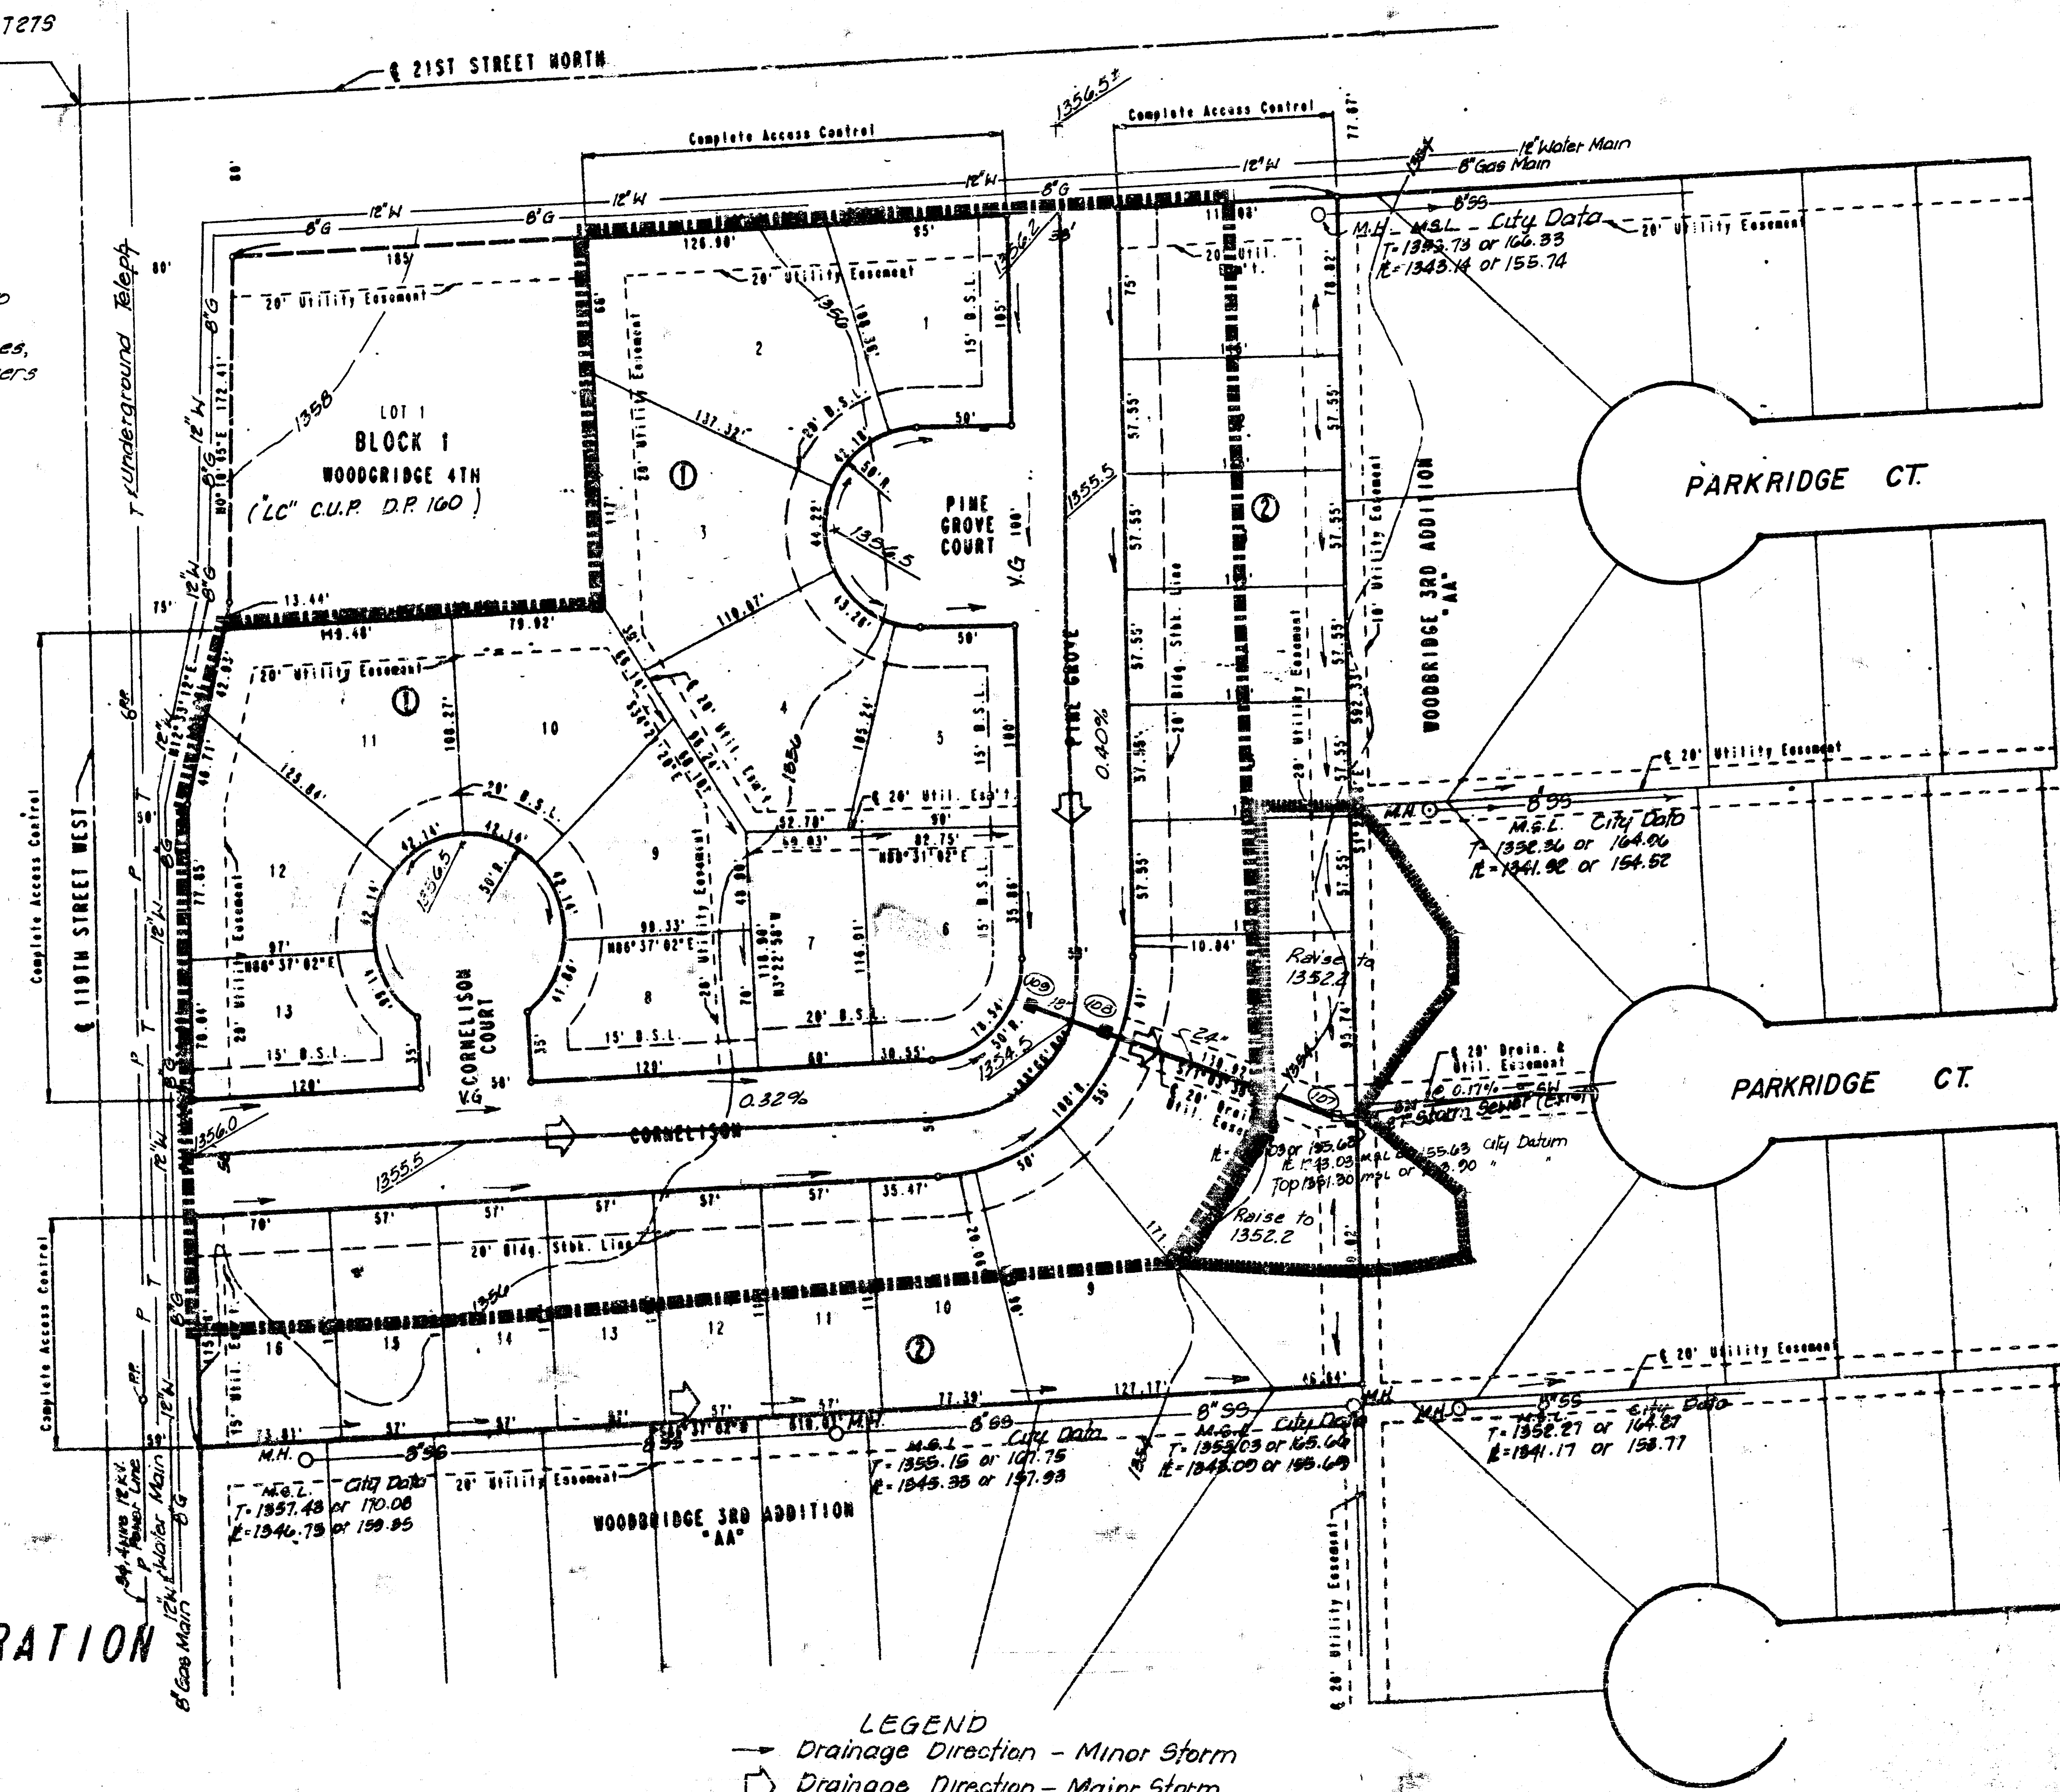

DRAINAGE PLAN **WOODBIDGE 6TH ADDITION**

OWNER/DEV: SLAWSON INVESTMENT CORPORATION
 C/O LARRY A. CHAMBERS
 104 S. BROADWAY
 WICHITA, KANSAS 67202

ENGINEER: PROFESSIONAL ENGINEERING CONSULTANTS, P.A.
 303 S. TOPEKA
 WICHITA, KANSAS 67202

- LEGEND**
- Drainage Direction - Minor Storm
 - ◻ Drainage Direction - Major Storm
 - Proposed Storm Water Sewer
 - ▬ Drainage Basin Boundary
 - ▬ Drainage Sub-Basin Boundary
 - ⊙ Node Identification Point
 - 1350.48 Estimated Future Streets Elevation (M.S.L.)