
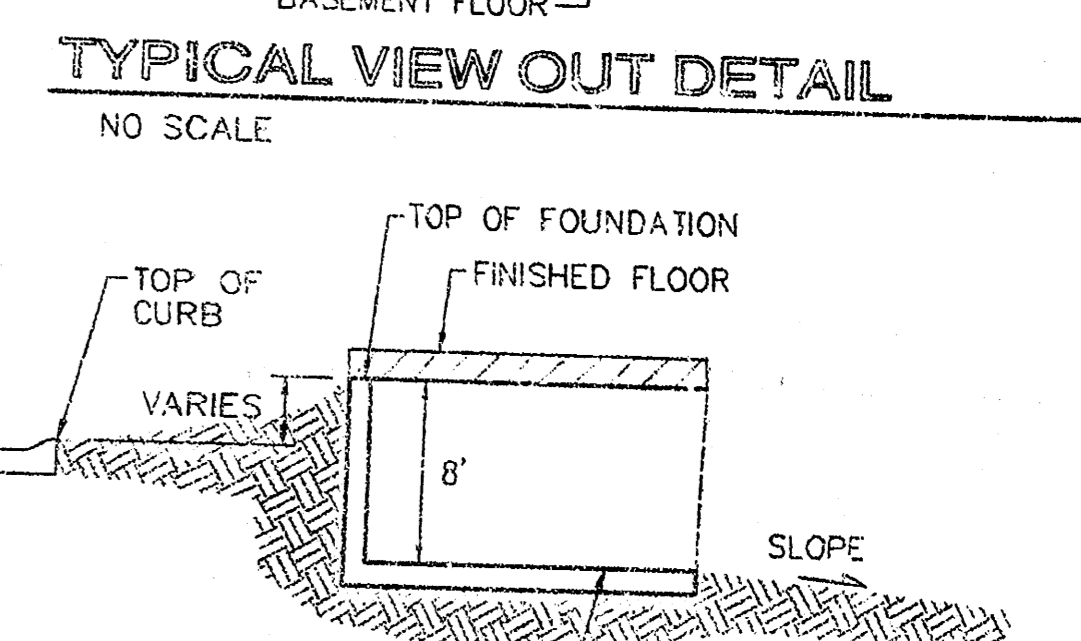
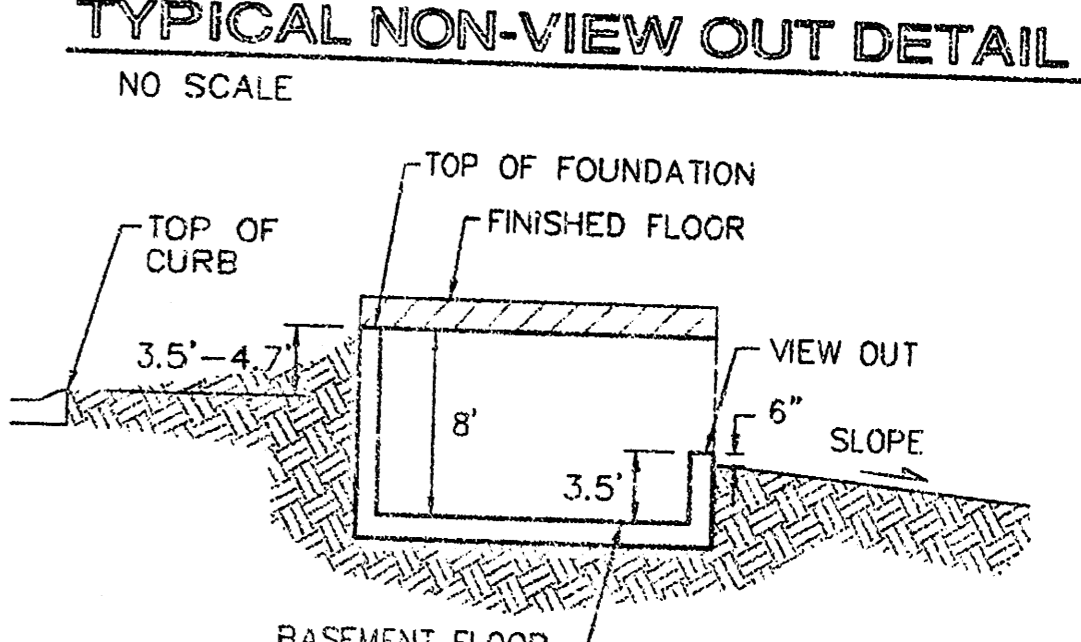


Lot Soil Legal Descriptions

- Legal Description "1"**
Lot 1, Block A, Southern Ridge Addition, Wichita, Sedgewick County, Kansas, except the west 6.47 feet of Lot 2 in said Block A.
- Legal Description "2"**
Lot 2, Block A, Southern Ridge Addition, Wichita, Sedgewick County, Kansas, except the west 20.47 feet of Lot 3 in said Block A.
- Legal Description "3"**
Lot 3, Block A, Southern Ridge Addition, Wichita, Sedgewick County, Kansas, except the west 34.47 feet of Lot 4 in said Block A.
- Legal Description "4"**
Lot 4, Block A, Southern Ridge Addition, Wichita, Sedgewick County, Kansas, except the west 46.47 feet of Lot 5 in said Block A.
- Legal Description "5"**
Lot 5, Block A, Southern Ridge Addition, Wichita, Sedgewick County, Kansas, except the west 46.47 feet of Lot 6 in said Block A.
- Legal Description "6"**
Lot 6, Block A, Southern Ridge Addition, Wichita, Sedgewick County, Kansas, except the west 60.17 feet thereof, TOGETHER with the west 12.47 feet of Lot 7 in said Block A.
- Legal Description "7"**
Lot 7, Block A, Southern Ridge Addition, Wichita, Sedgewick County, Kansas, except the west 45.47 feet of Lot 8 in said Block A.
- Legal Description "8"**
Lot 8, Block A, Southern Ridge Addition, Wichita, Sedgewick County, Kansas, except the west 45.47 feet of Lot 9 in said Block A.
- Legal Description "9"**
Lot 9, Block A, Southern Ridge Addition, Wichita, Sedgewick County, Kansas, except the west 45.47 feet of Lot 10 in said Block A.
- Legal Description "10"**
Lot 10, Block A, Southern Ridge Addition, Wichita, Sedgewick County, Kansas, except the west 45.47 feet of Lot 11 in said Block A.
- Legal Description "11"**
Lot 11, Block A, Southern Ridge Addition, Wichita, Sedgewick County, Kansas, except the west 45.47 feet of Lot 12 in said Block A.
- Legal Description "12"**
Lot 12, Block A, Southern Ridge Addition, Wichita, Sedgewick County, Kansas, except the west 45.47 feet of Lot 13 in said Block A.
- Legal Description "13"**
Lot 13, Block A, Southern Ridge Addition, Wichita, Sedgewick County, Kansas, except the west 45.47 feet of Lot 14 in said Block A.
- Legal Description "14"**
Lot 14, Block A, Southern Ridge Addition, Wichita, Sedgewick County, Kansas, except the west 45.47 feet of Lot 15 in said Block A.
- Legal Description "15"**
Lot 15, Block A, Southern Ridge Addition, Wichita, Sedgewick County, Kansas, except the west 45.47 feet of Lot 16 in said Block A.
- Legal Description "16"**
Lot 49, Block A, Southern Ridge Addition, Wichita, Sedgewick County, Kansas, except the west 45.47 feet of Lot 50 in said Block A.

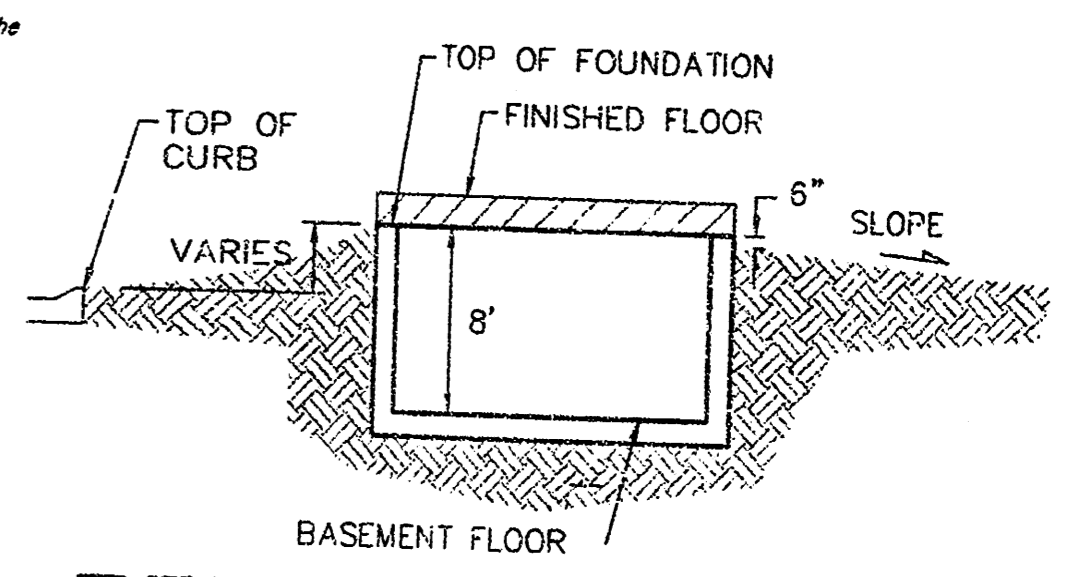

MINIMUM BUILDING PAD ELEVATIONS FOR LOWEST OPENING TO THE STRUCTURES

LOT	BLOCK	ELEVATION
31-48	A	138.0
34-48	C	138.0

NOTES:
Proposed Top of Foundation Elevations Are Shown On Plans. Contractor to Set Finished Floor Elevations.
All Street Elevations Shown on Plans are for Top of Curb (Full-Height).
This Grading Plan is Designed with View-Outs. Elevations Shown at Rear of House (XX.X V.O.).
Lot dimensions have been omitted on this plan, refer to the recorded plot for this information.

APPROVED DRAINAGE PLAN

Revised 7/23/04 by SMD PER NBW, pad elevations
Revised 6/20/03 by SMD PER NBW, pad elevations
Revised 6/4/03 by SMD PER NBW, pad elevations
Revised 5/22/03 by BLC, lot split legal
Revised 5/6/03 by AEG per NBW
Revised 16 December 2002 by AEG/BLC
Revised 11 November 2002

SOUTHERN RIDGE ADDITION GRADING PLAN
WICHITA, KANSAS

BAUGHMAN COMPANY P.A.
ENGINEERING, SURVEYING, & PLANNING

318-262-7271 • 318 ELLIS • WICHITA, KANSAS 67211

PROJECT NUMBER: _____

DESIGN: BLC/AEG DRAWN: BLC/SMD APPROVED: _____ DATE: 07-02-03 SCALE: AS NOTED SHEET 1 OF 2