


# FOUR CORNER LOT GRADING PLAN WHITE TAIL ADDITION TO SEDGWICK COUNTY, KANSAS

SW CORNER, BE 1/4  
SEC. 18, T27S, R2E  
OF THE 5TH P.M.  
FOUNDED 1797

NE CORNER, BE 1/4  
SEC. 18, T27S, R2E  
OF THE 5TH P.M.  
FOUNDED 1797

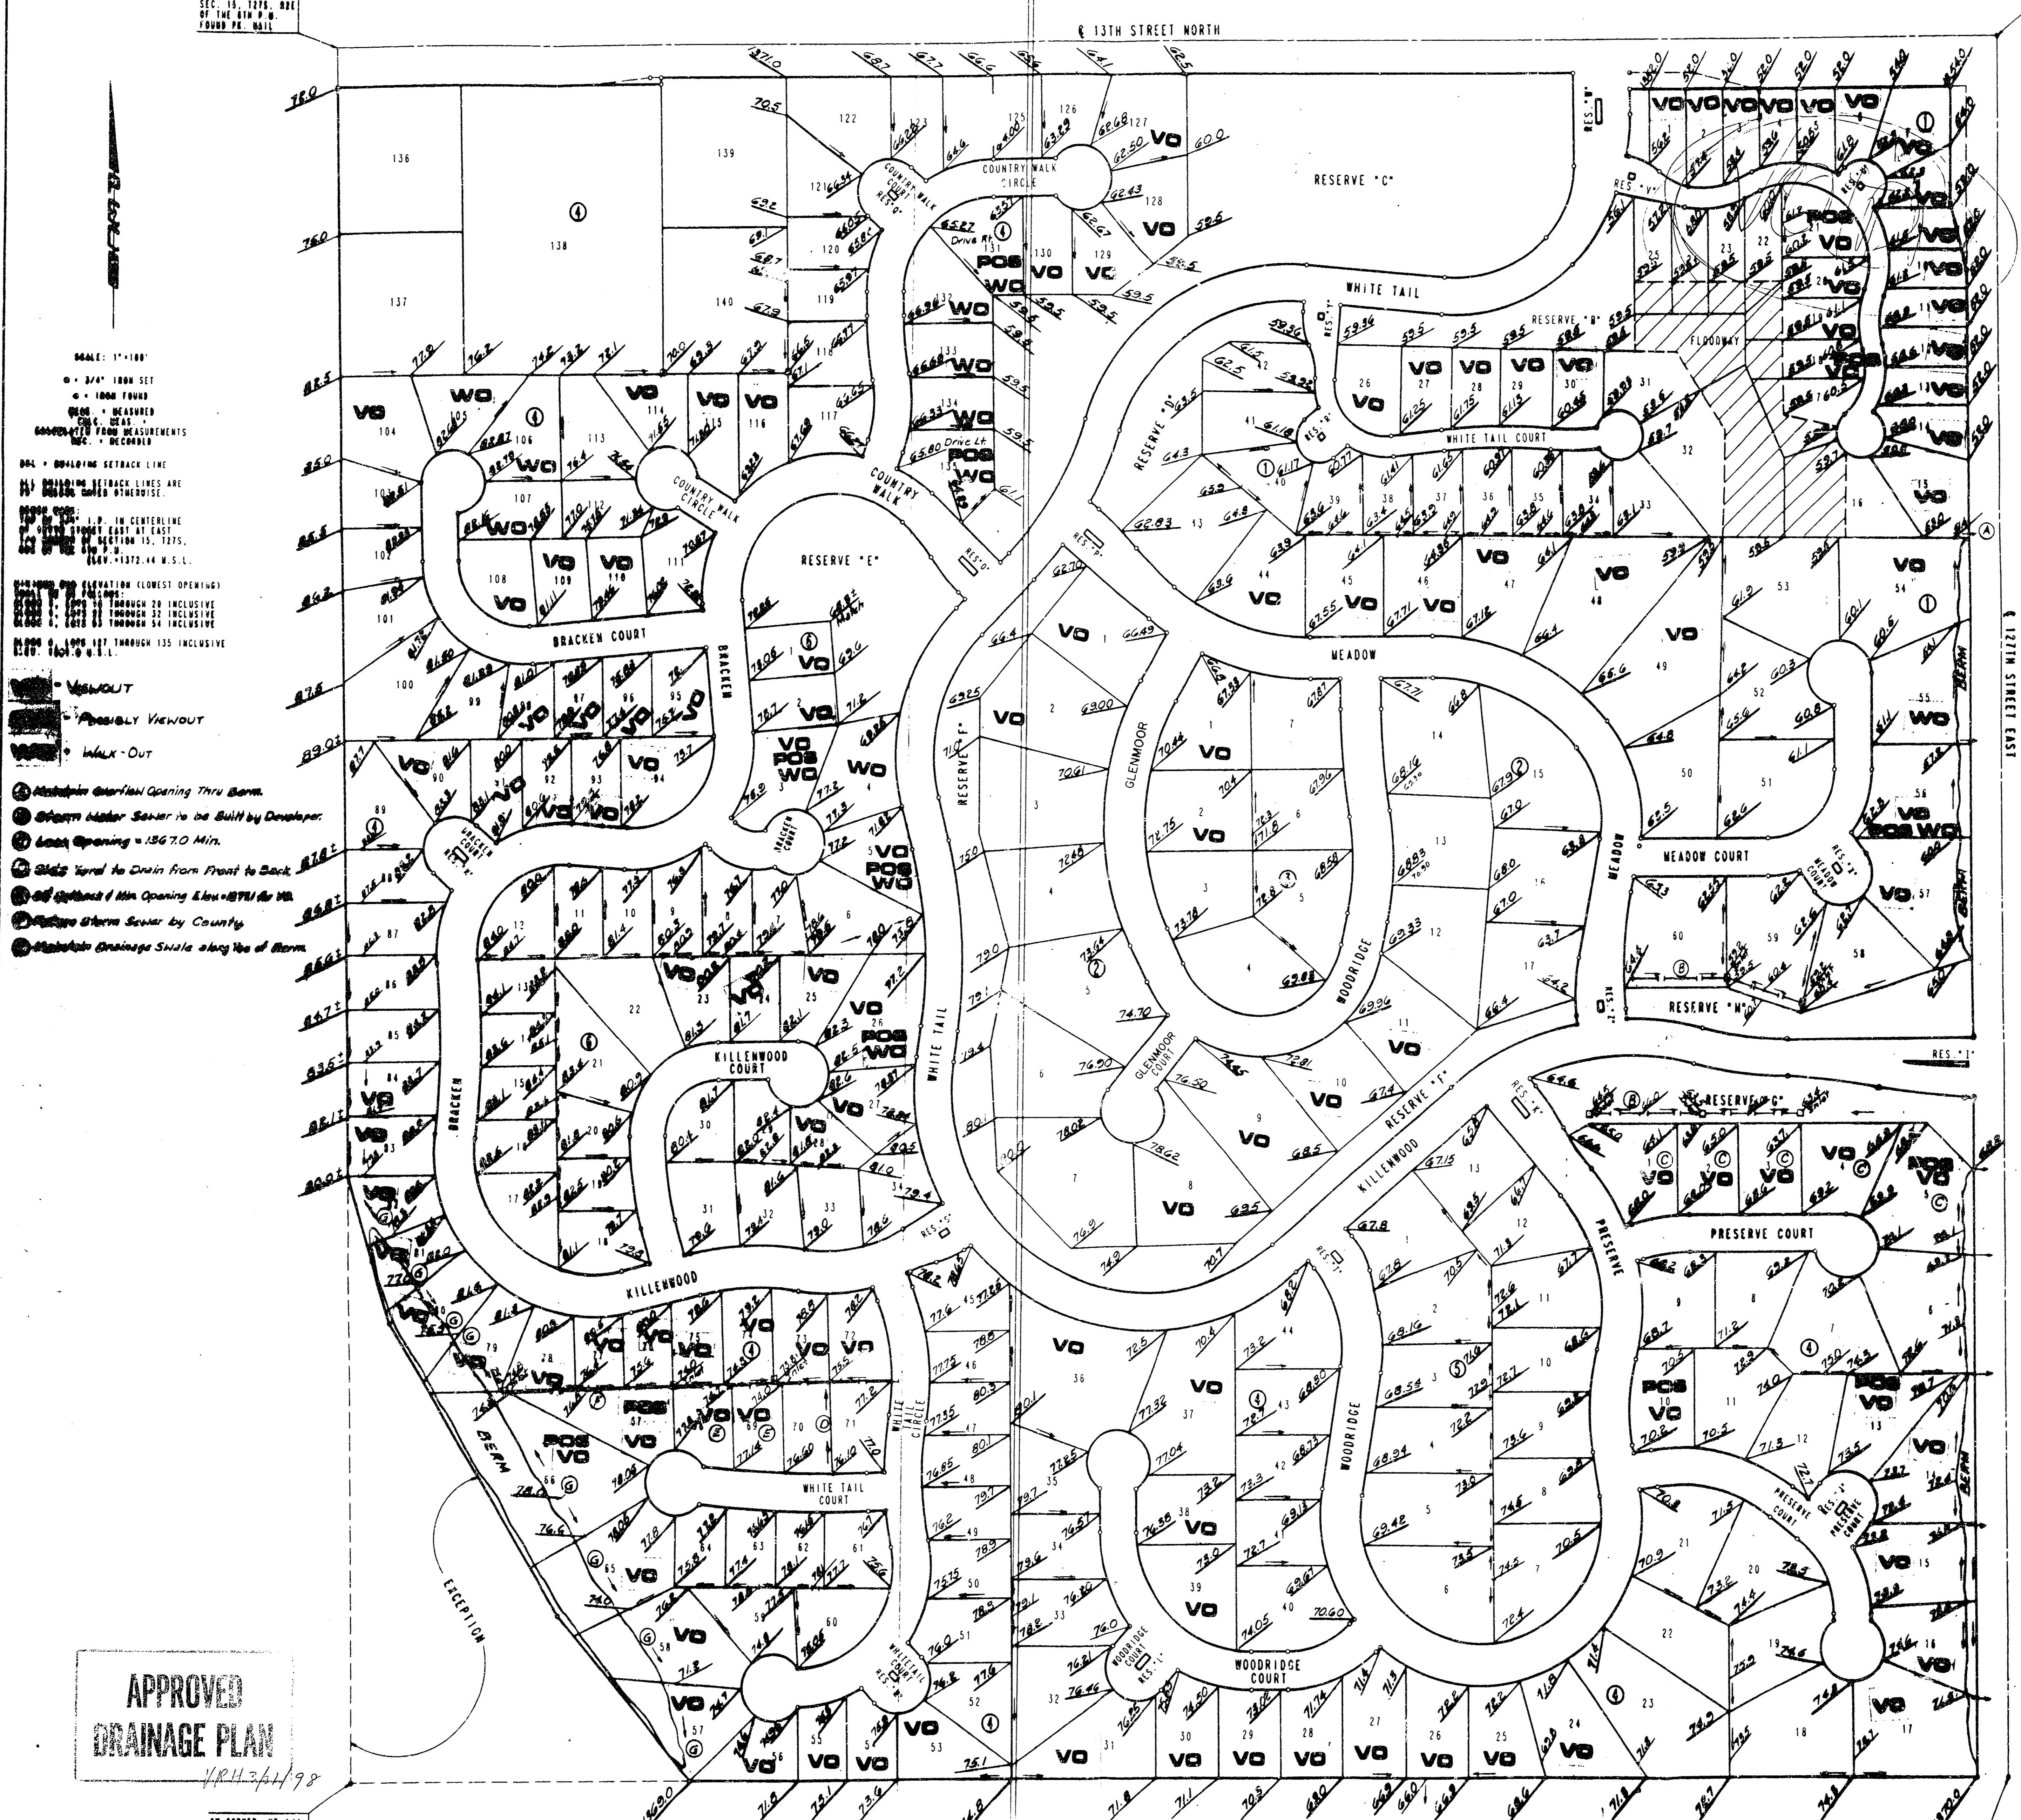

- SCALE: 1"=100'
- 3/4" 1000 SET
  - 1/4" 1000 FOUND
  - MEASURED
  - 1/4" 1000 FOUND
  - 1/4" 1000 FOUND
- DATE: 11/18/98
- BY: [Signature]
- FOR: [Signature]
- PROJECT: [Signature]
1. 1/4" 1000 SET
2. 1/4" 1000 FOUND
3. 1/4" 1000 FOUND
APPROVED  
DRAINAGE PLAN

WHITE TAIL ADDITION  
(ORIGINALLY STARTED IN

SW CORNER, BE 1/4  
SEC. 18, T27S, R2E  
OF THE 5TH P.M.  
FOUNDED 1797