
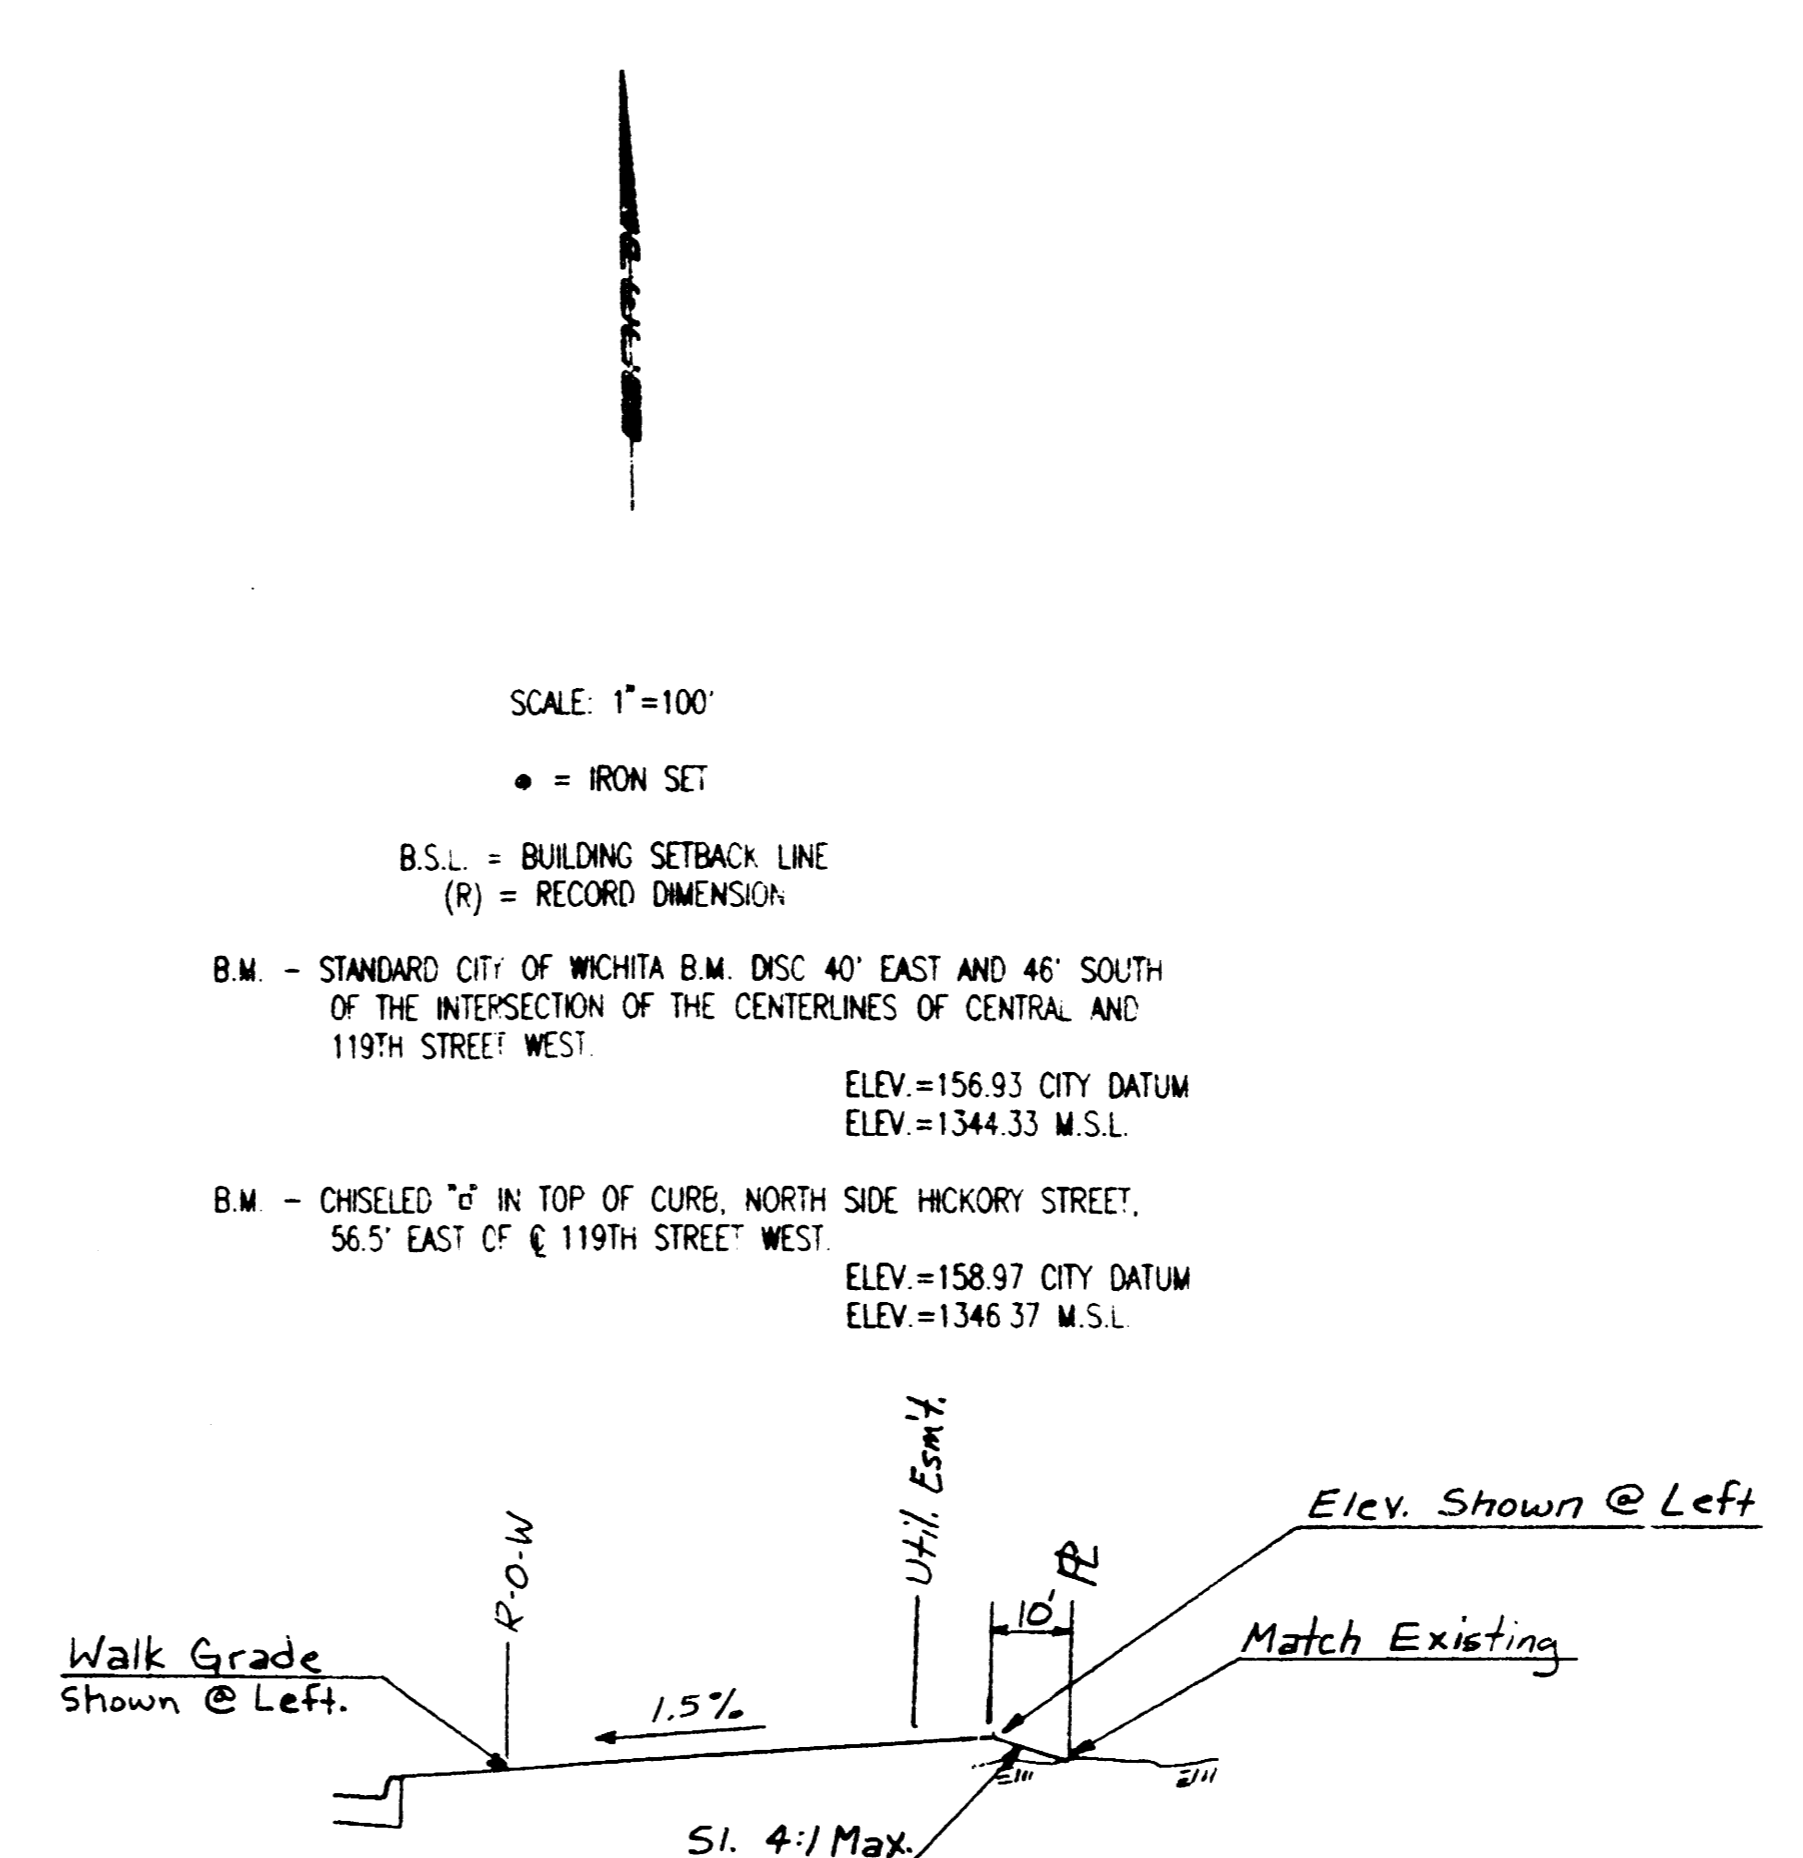


4-CORNER LOT GRADING PLAN  
 COUNTRY MEADOWS WEST ADDITION  
 TO WICHITA, SEDGWICK COUNTY, KANSAS

APPROVED  
 DRAINAGE PLAN

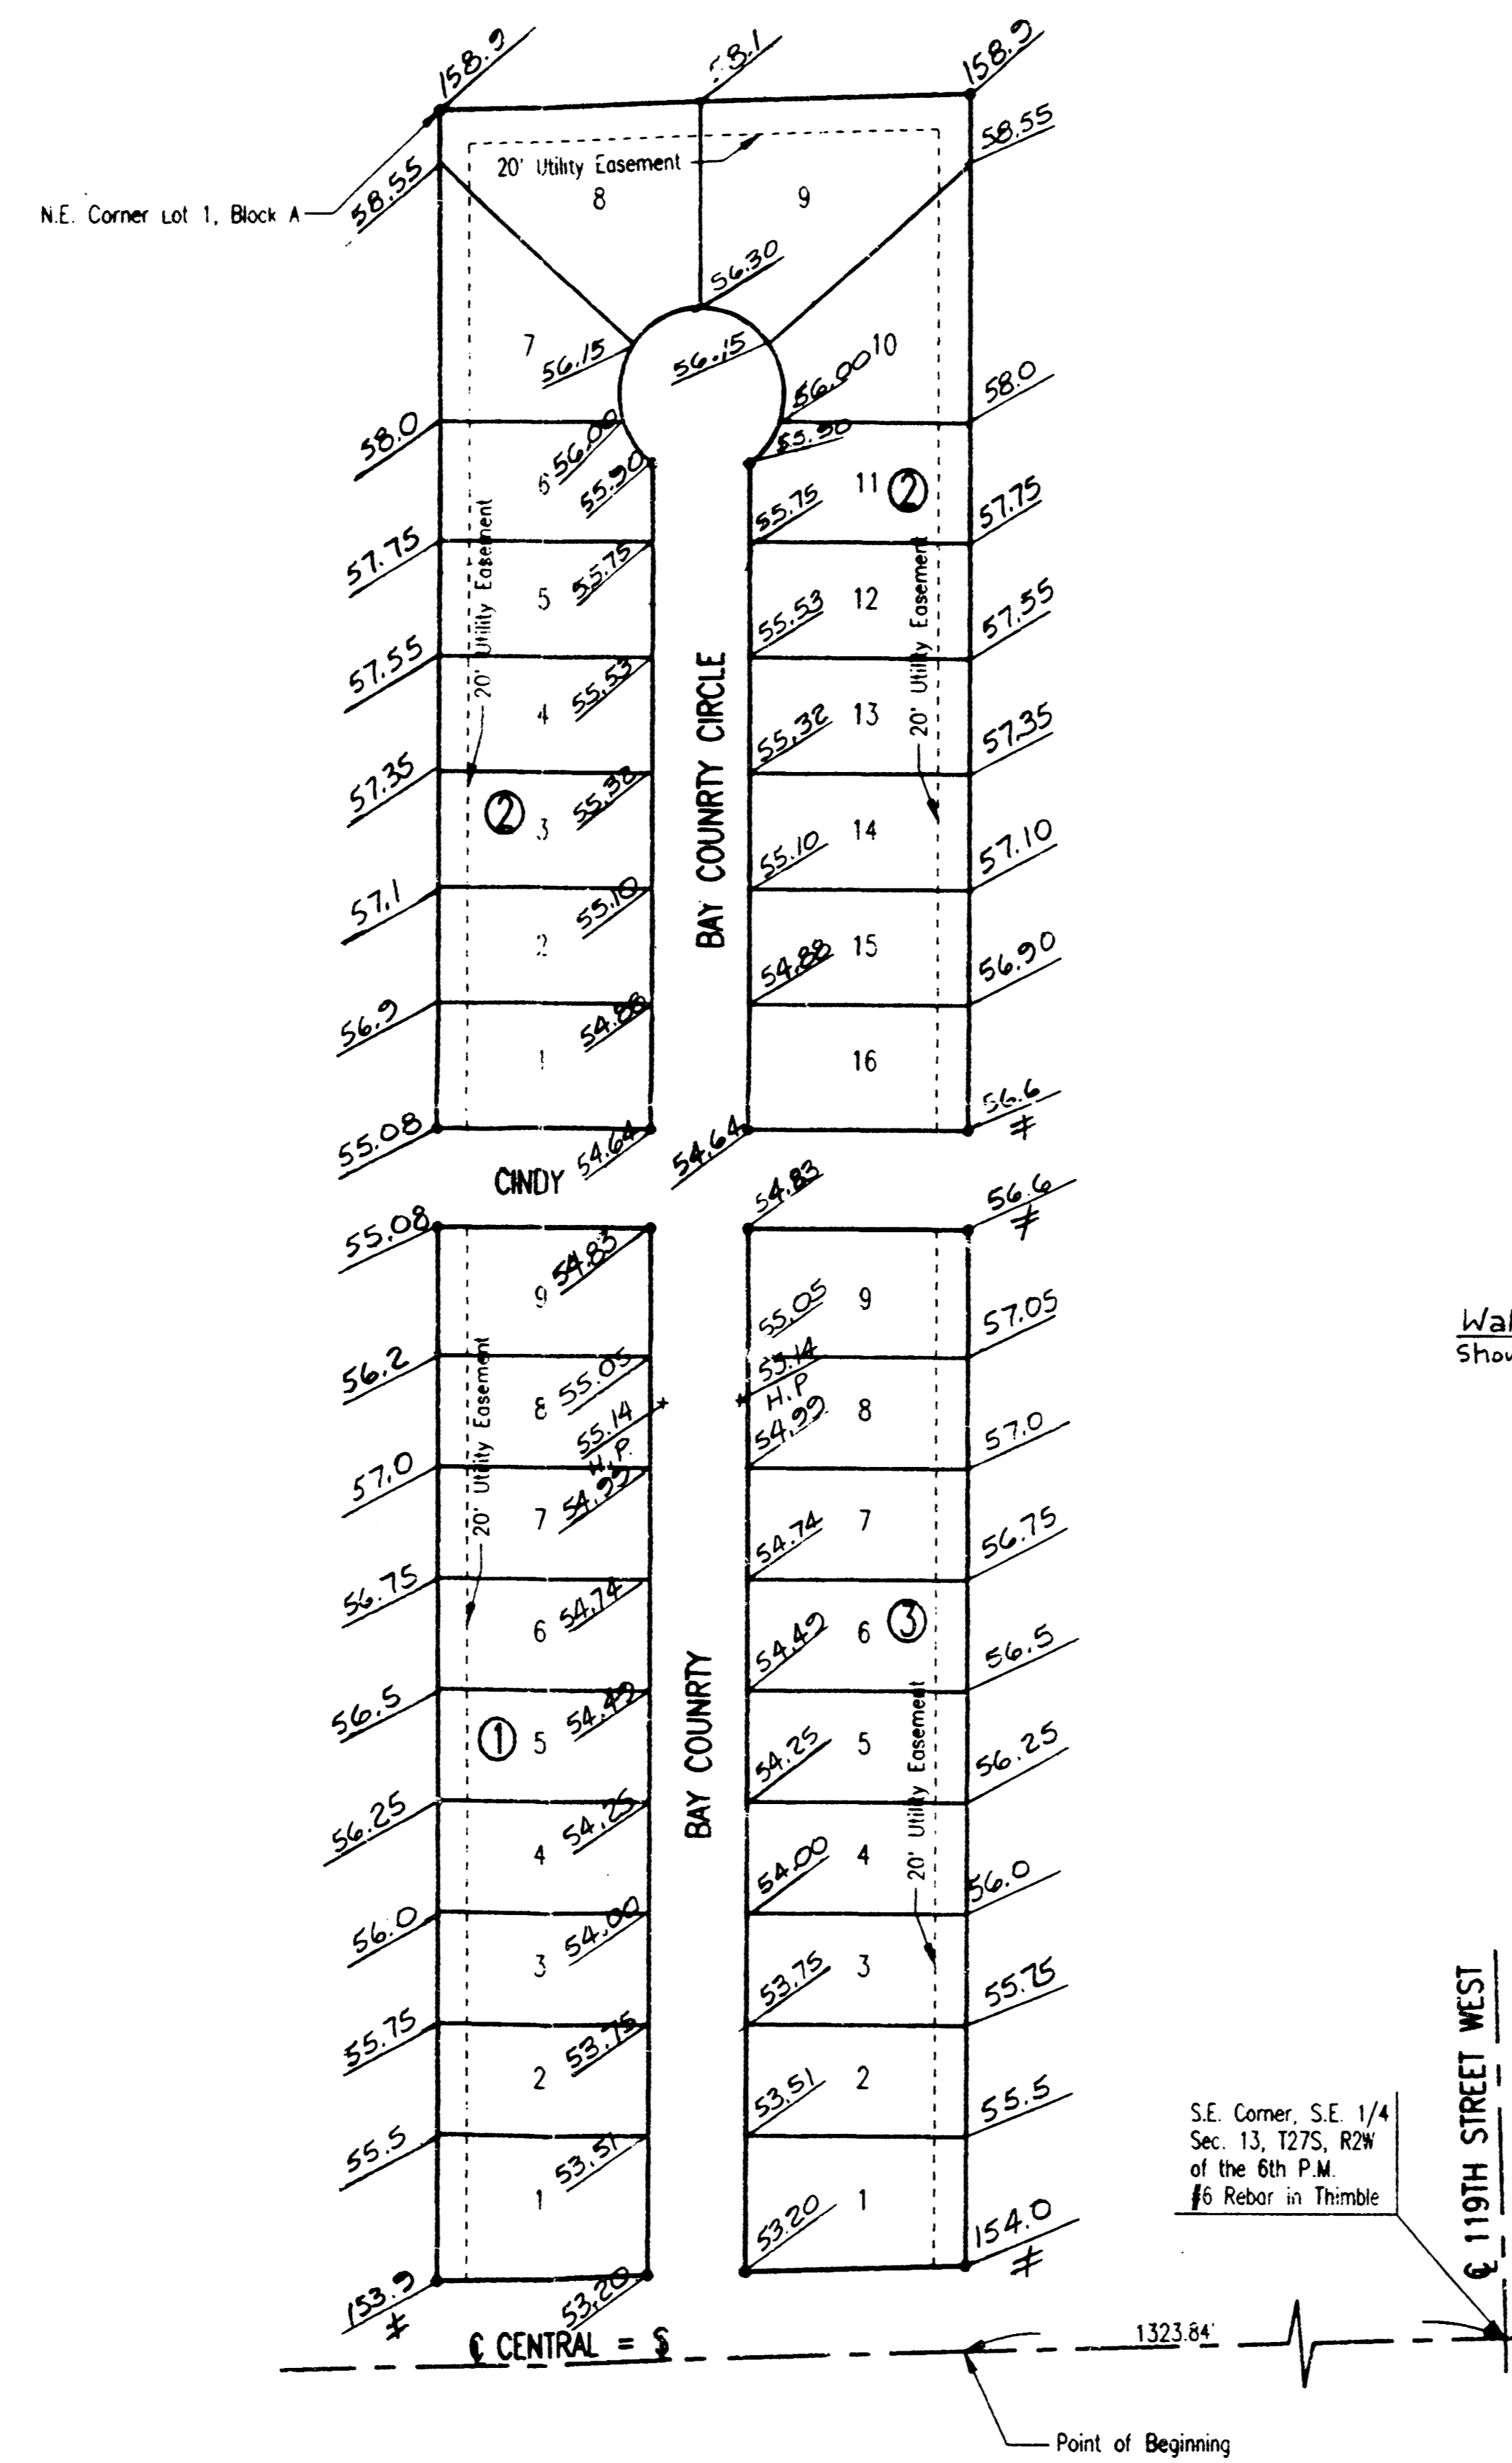

SCALE: 1"=100'  
 • = IRON SET  
 B.S.L. = BUILDING SETBACK LINE  
 (R) = RECORD DIMENSION  
 B.M. - STANDARD CITY OF WICHITA B.M. DISC 40" EAST AND 46" SOUTH OF THE INTERSECTION OF THE CENTERLINES OF CENTRAL AND 119TH STREET WEST  
 ELEV.=156.93 CITY DATUM  
 ELEV.=1344.33 M.S.L.  
 B.M. - CHISELED "G" IN TOP OF CURB, NORTH SIDE HICKORY STREET, 56.5' EAST OF & 119TH STREET WEST  
 ELEV.=158.97 CITY DATUM  
 ELEV.=1346.37 M.S.L.

Typical Section thru Lot

# - Match

S.E. Corner, S.E. 1/4  
 Sec. 13, T27S, R2W  
 of the 8th P.M.  
 1/8 Rebar in Trimble

COUNTRY MEADOWS  
 WEST