

# Drainage Plan

## CENTRAL DEVELOPMENT


Wichita, Sedgwick County, Kansas

Balthrop Addition  
61.4 Acres

K-96 Drainage Area  
57.6 Acres

Area Offsite West  
424 Acres

Area F  
6.1 Ac.  
(Commercial)

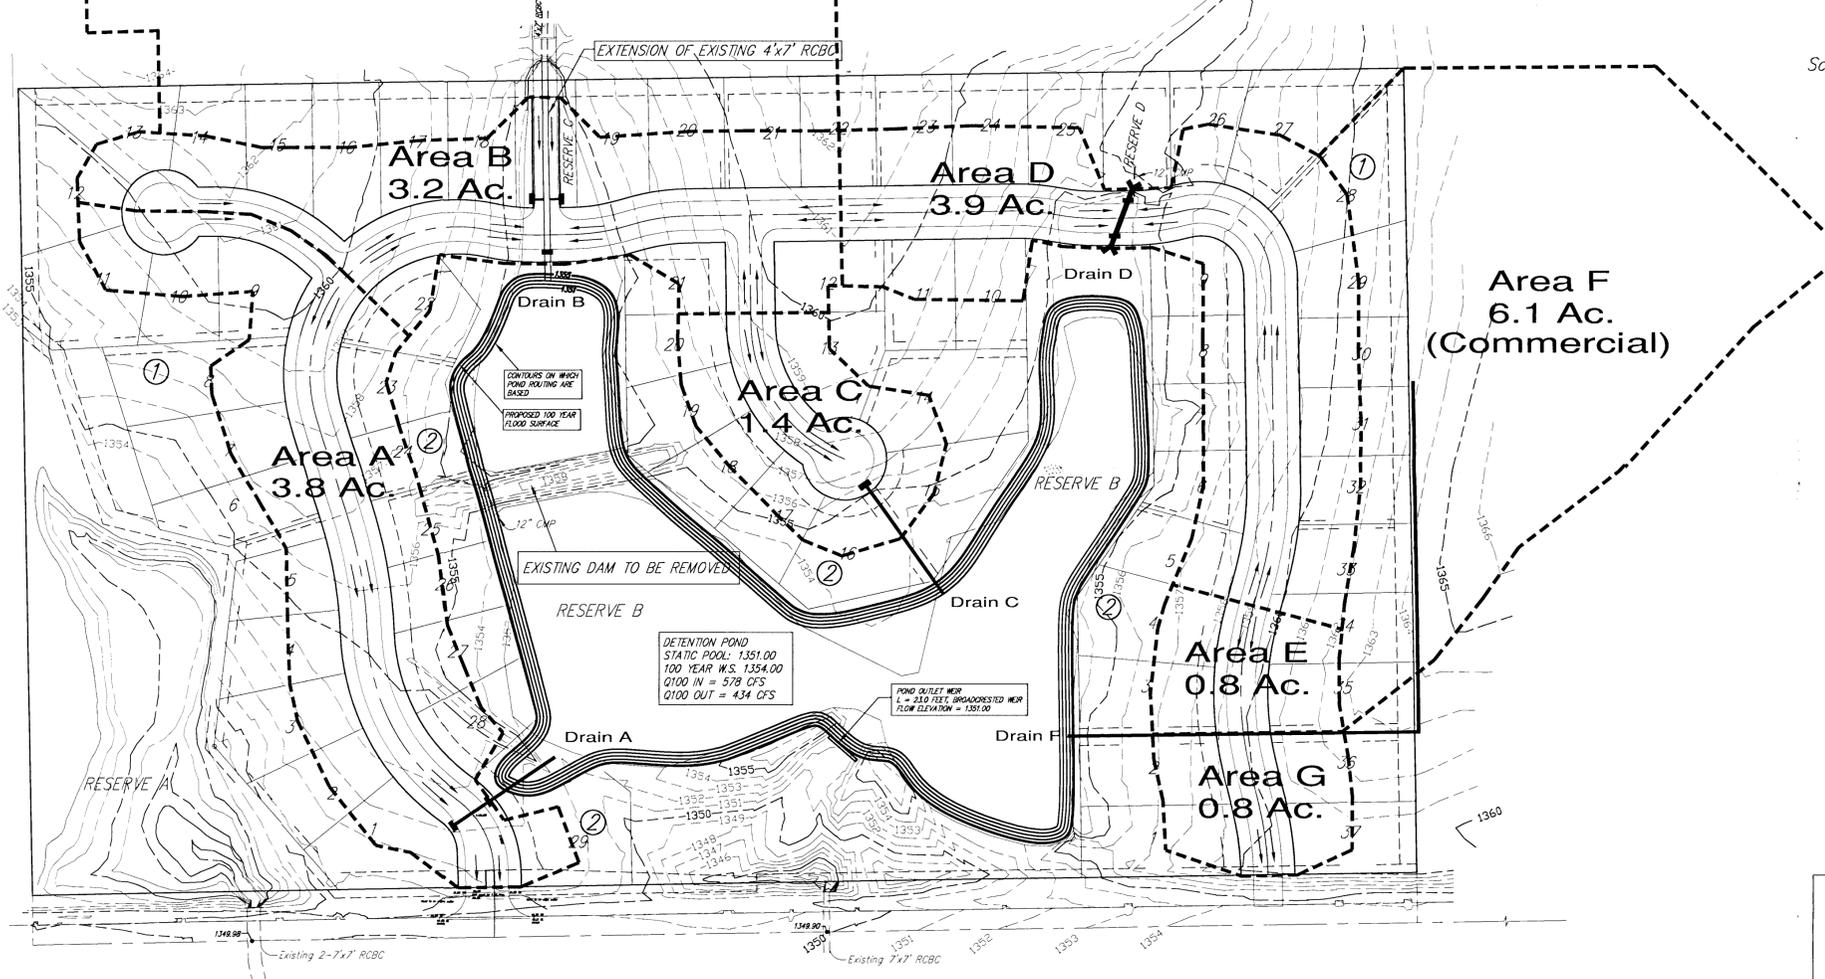

Scale: 1" = 100'



MINIMUM PAD ELEVATIONS FOR LOTS ADJACENT TO RESERVE B SHALL BE 1355.0 M.L.S.

MINIMUM PAD ELEVATIONS FOR LOTS ADJACENT TO RESERVE A SHALL BE 1351.0

MINIMUM PAD ELEVATIONS FOR LOTS ADJACENT TO RESERVE D SHALL BE 1357.70

### Drainage Plan

## CENTRAL DEVELOPMENT

Wichita, Sedgwick County, Kansas

**Ruggles & Bohm, P.A.**  
Engineering, Surveying, Land Planning  
924 North Main (316) 264-8008  
Wichita, Kansas 67203 (316) 264-4621 fax  
www.rbkansas.com E-mail: info@rbkansas.com

DESIGN	JOB
DRAWN	SHEET
REVIEW	OF
DATE	

DRAWING FILE	PROJECT NUMBER	DATE
--------------	----------------	------