



VICINITY MAP

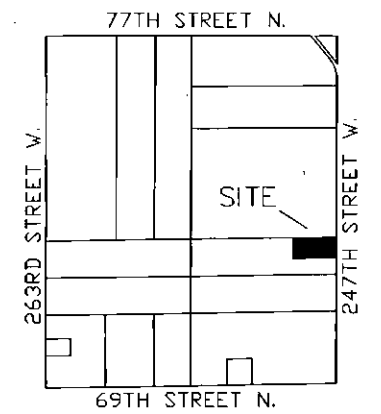


LEGAL DESCRIPTION

That part of the Southeast 1/4 of Sec. 3, Twp. 26-S, R-3-W of the 6th P.M., Sedgwick County, Kansas described as follows: Beginning at the Northeast corner of said Southeast 1/4; thence south along the east line of said Southeast 1/4, 380 feet; thence west parallel with the north line of said Southeast 1/4, 830 feet; thence north parallel with the east line of said Southeast 1/4, 380 feet; thence east along the north line of said Southeast 1/4, 830 feet to the point of beginning; EXCEPT that part taken for road right-of-way of record.

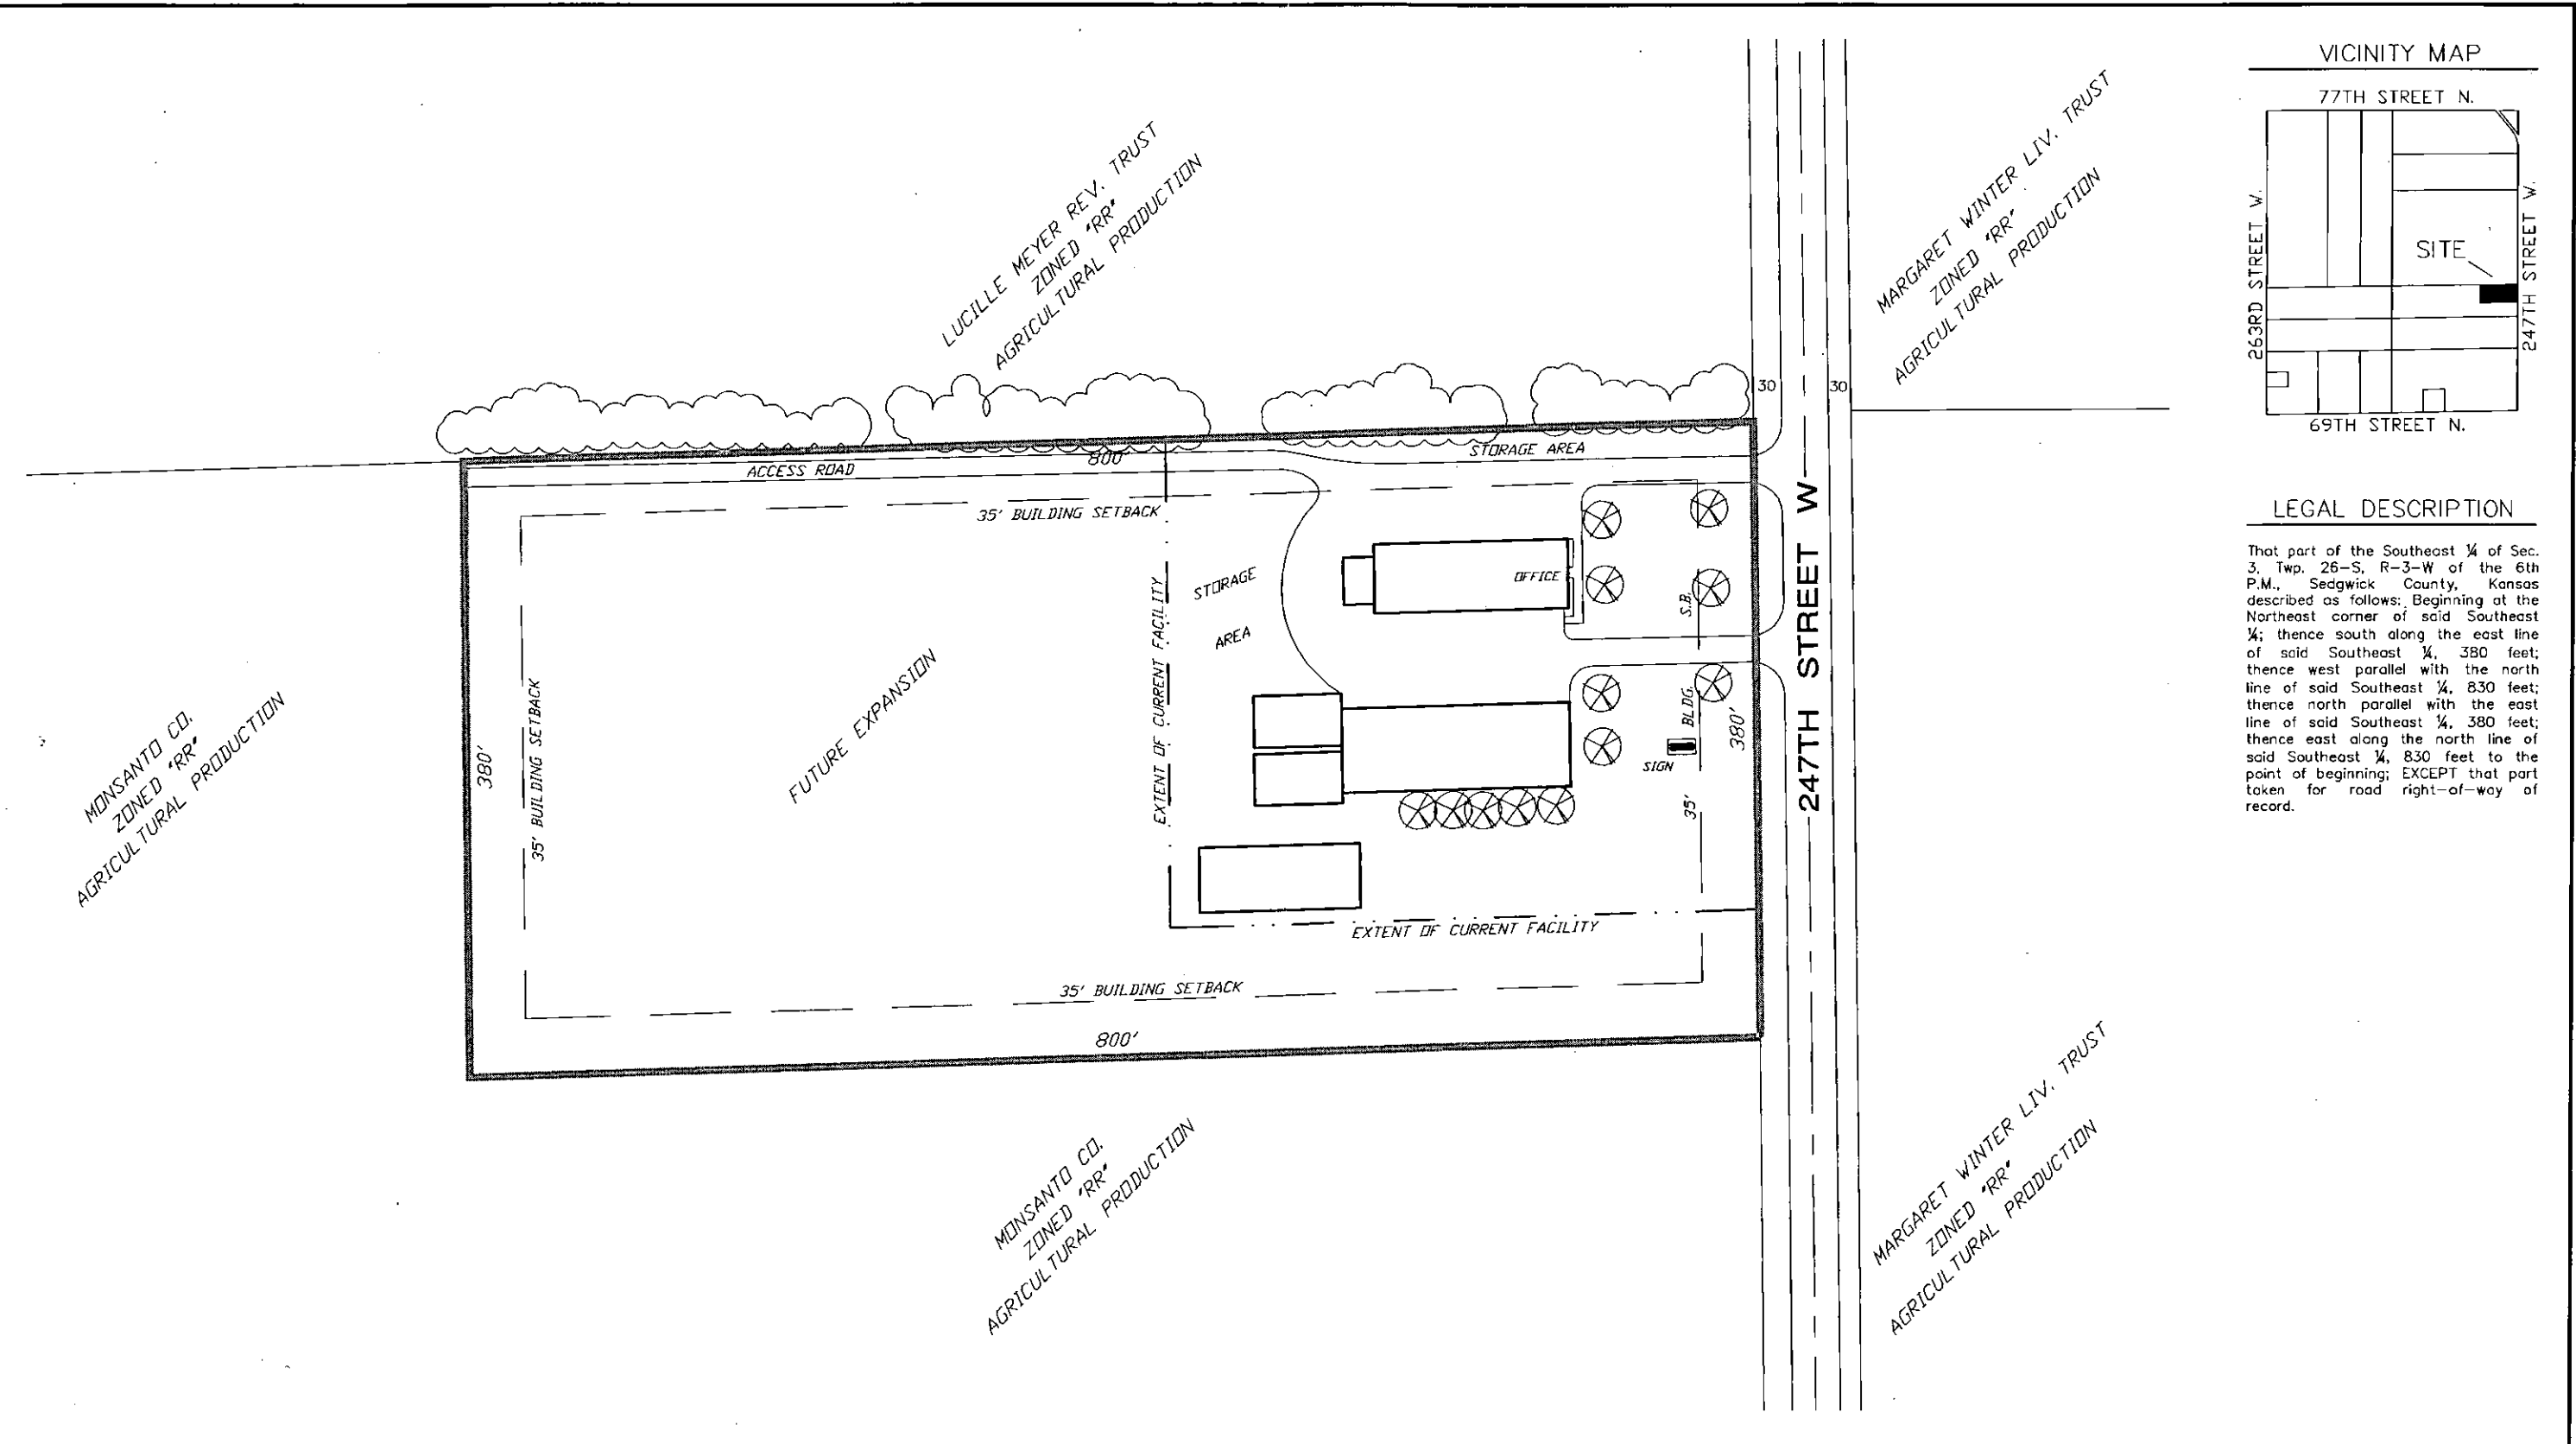

**SITE PLAN - CON2010-55**  
**MONSANTO COMPANY - ANDALE, KANSAS**

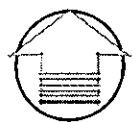

SCALE: 1" = 100'

