


# NEWMARKET OFFICE 2ND

## CONCEPTUAL SITE PLAN

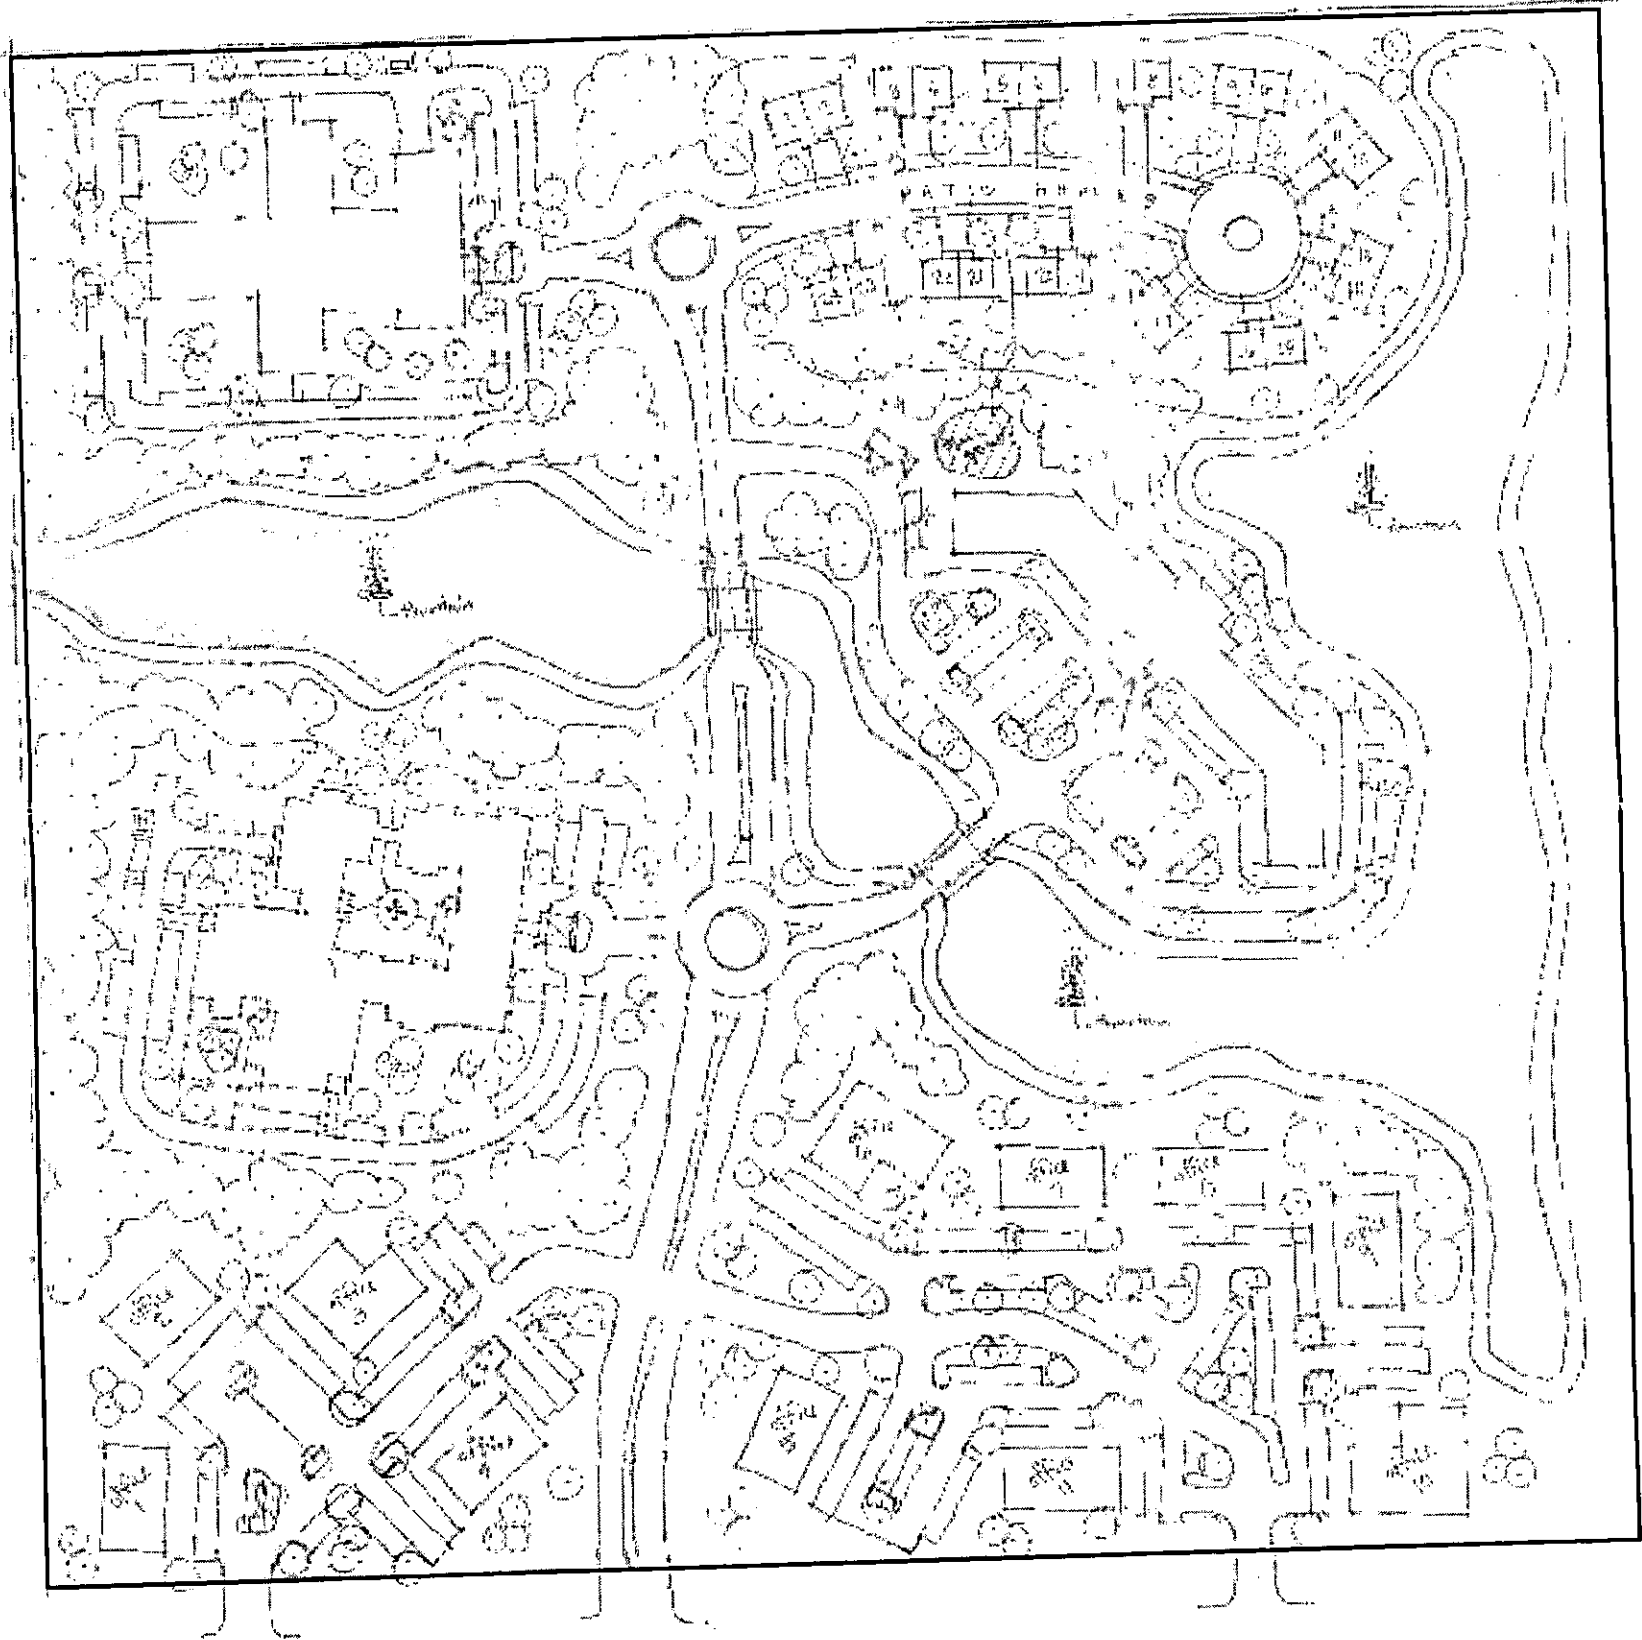

29TH STREET NORTH

*DRAWING CONFIDENTIALITY -  
WE REQUEST THAT THE CONTENTS OF  
THIS SITE PLAN BE KEPT CONFIDENTIAL.  
IT IS PROVIDED FOR PLANNING STAFF  
REFERENCE ONLY AND IS NOT TO BE  
DISPLAYED AT THE PUBLIC MEETINGS.*

SCALE: 1" = 200'

JANUARY 27, 2011