

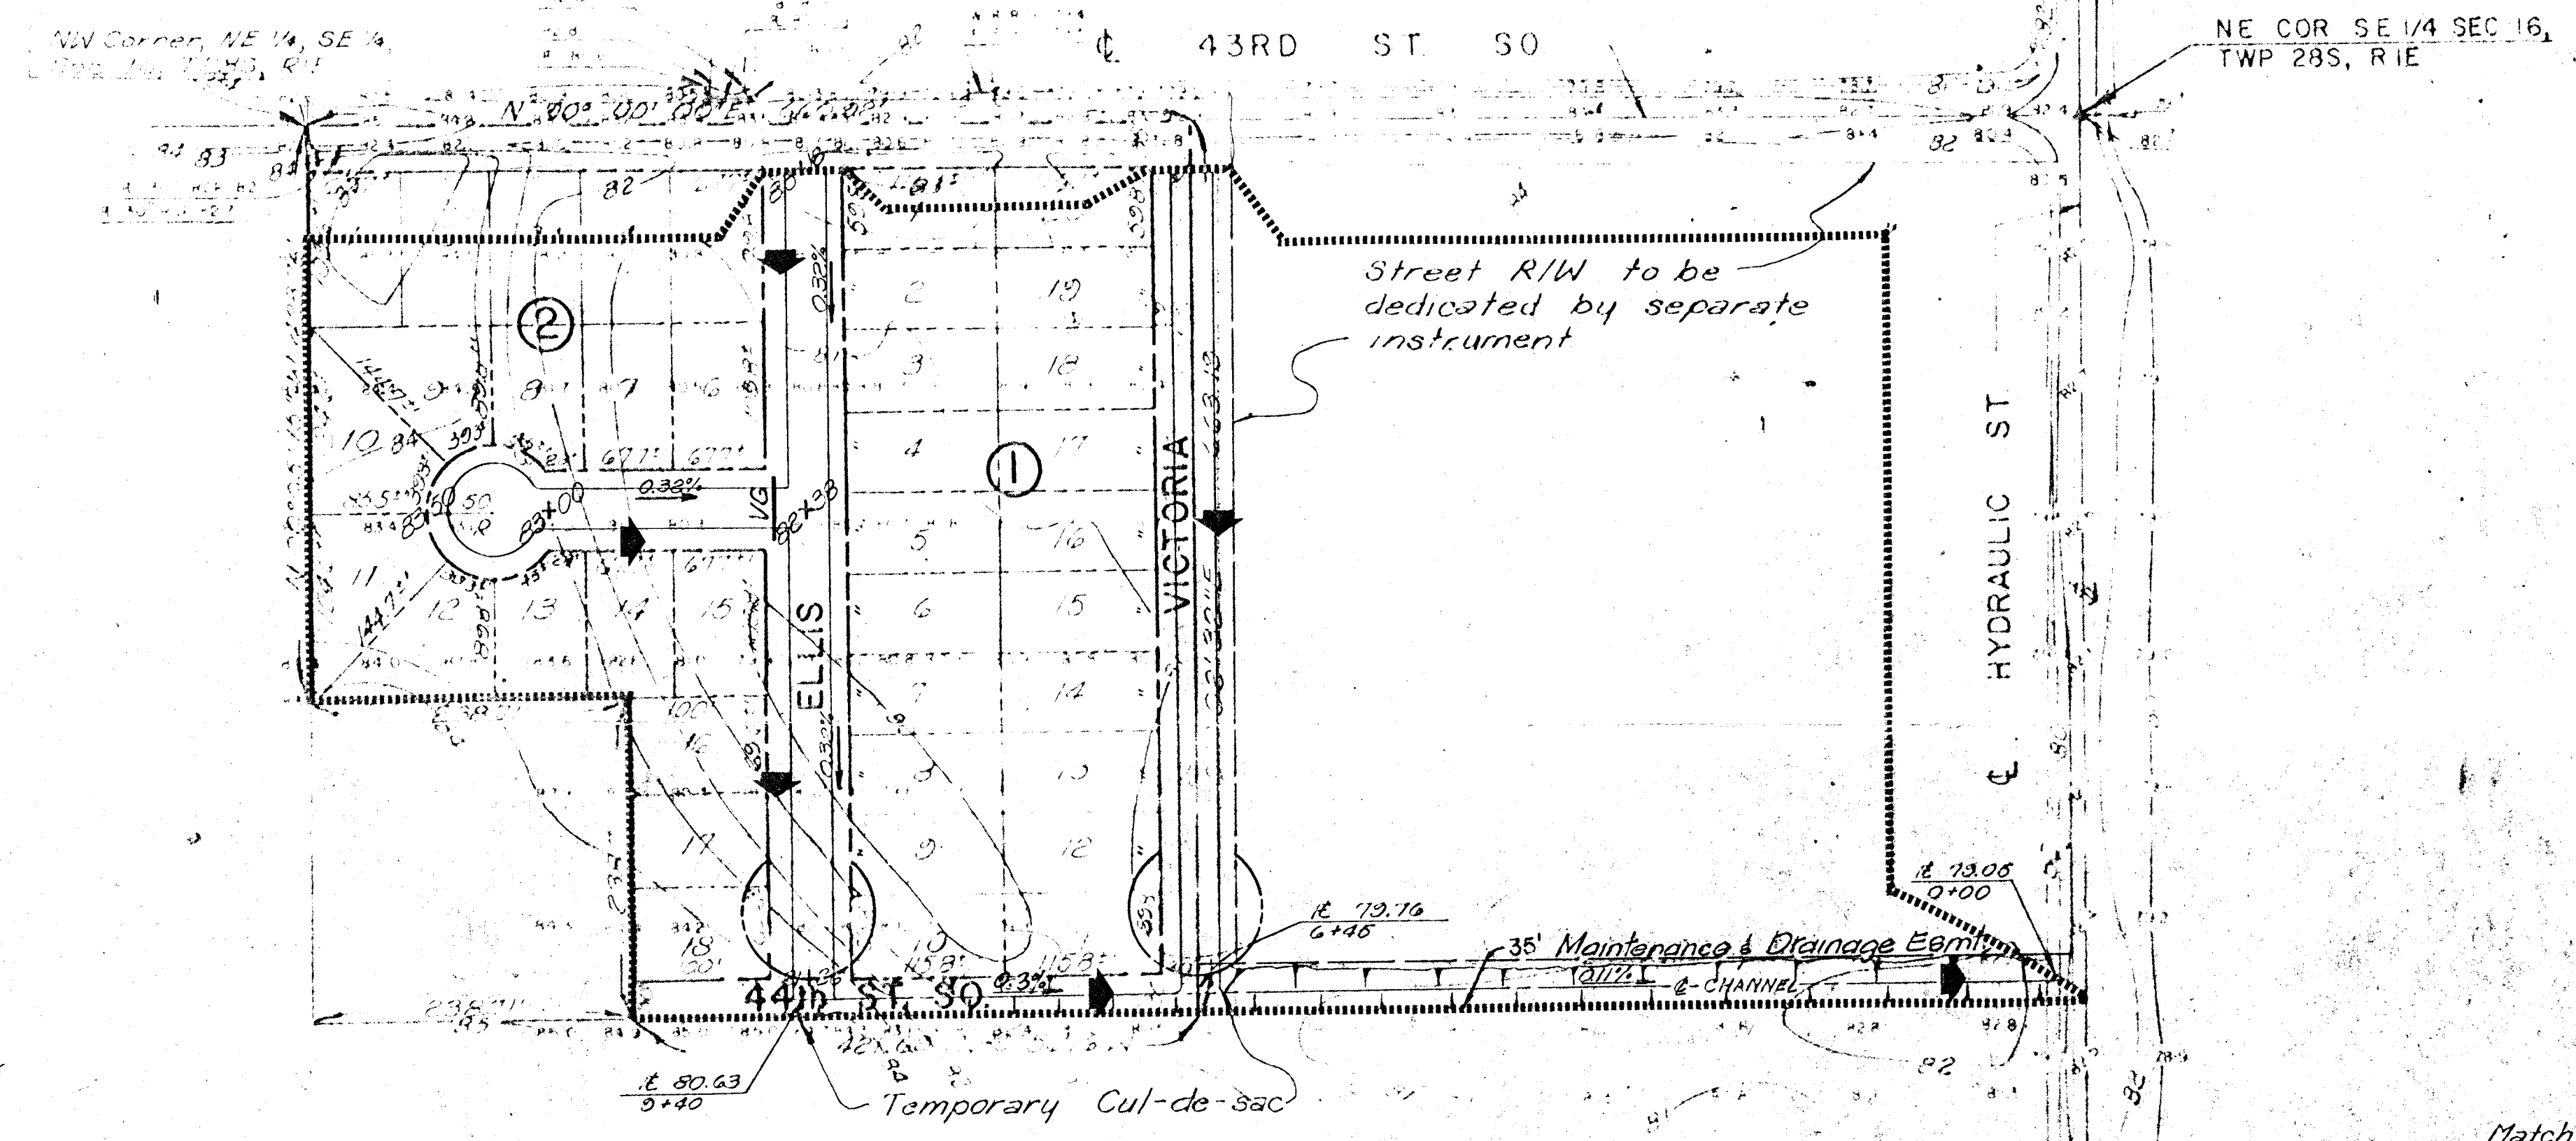


3-1514-13

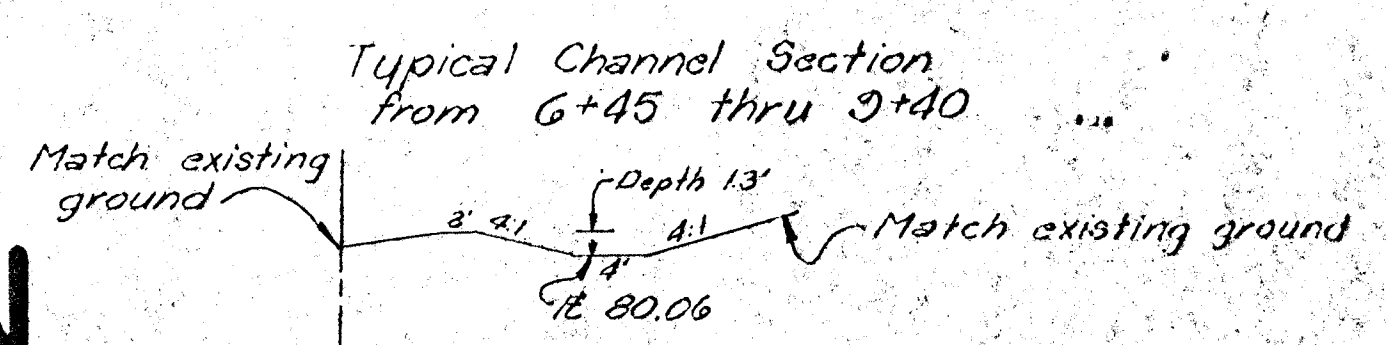

SCALE 1" = 100'

CITY B.M. DISC 44'W & 42'N OF
 C's HYDRAULIC ST & 43RD ST SO
 ELEVATION 82.111
 CITY DATUM
 DATE OF TOPO JULY 14, 1980

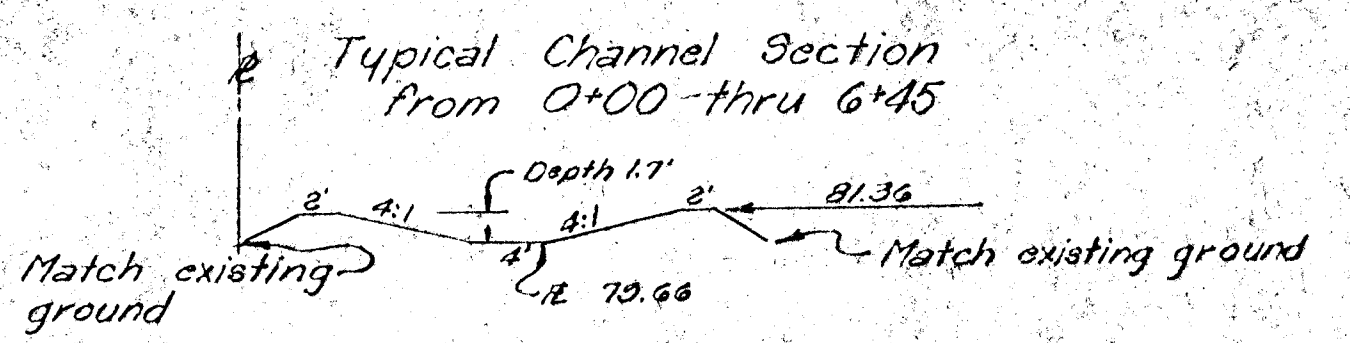

CAROL JEAN 2ND ADDITION

DRAINAGE PLAN

DECEMBER, 1980

- KEY**
- 0.32 - Street grade,
Low flow direction
 - ▶ - 100 Yr. Routing
 - 83+00 - T.O.C. Elevation
 - - Drainage Area
 - vg - Valley Gutter