


BENCHMARK
 NORTHWEST CORNER OF SIDEWALK
 NORTH SIDE OF CARLSON STREET
 & SHIRPER'S SUPPLY CO. INC.
 CITY DATUM - 106.91

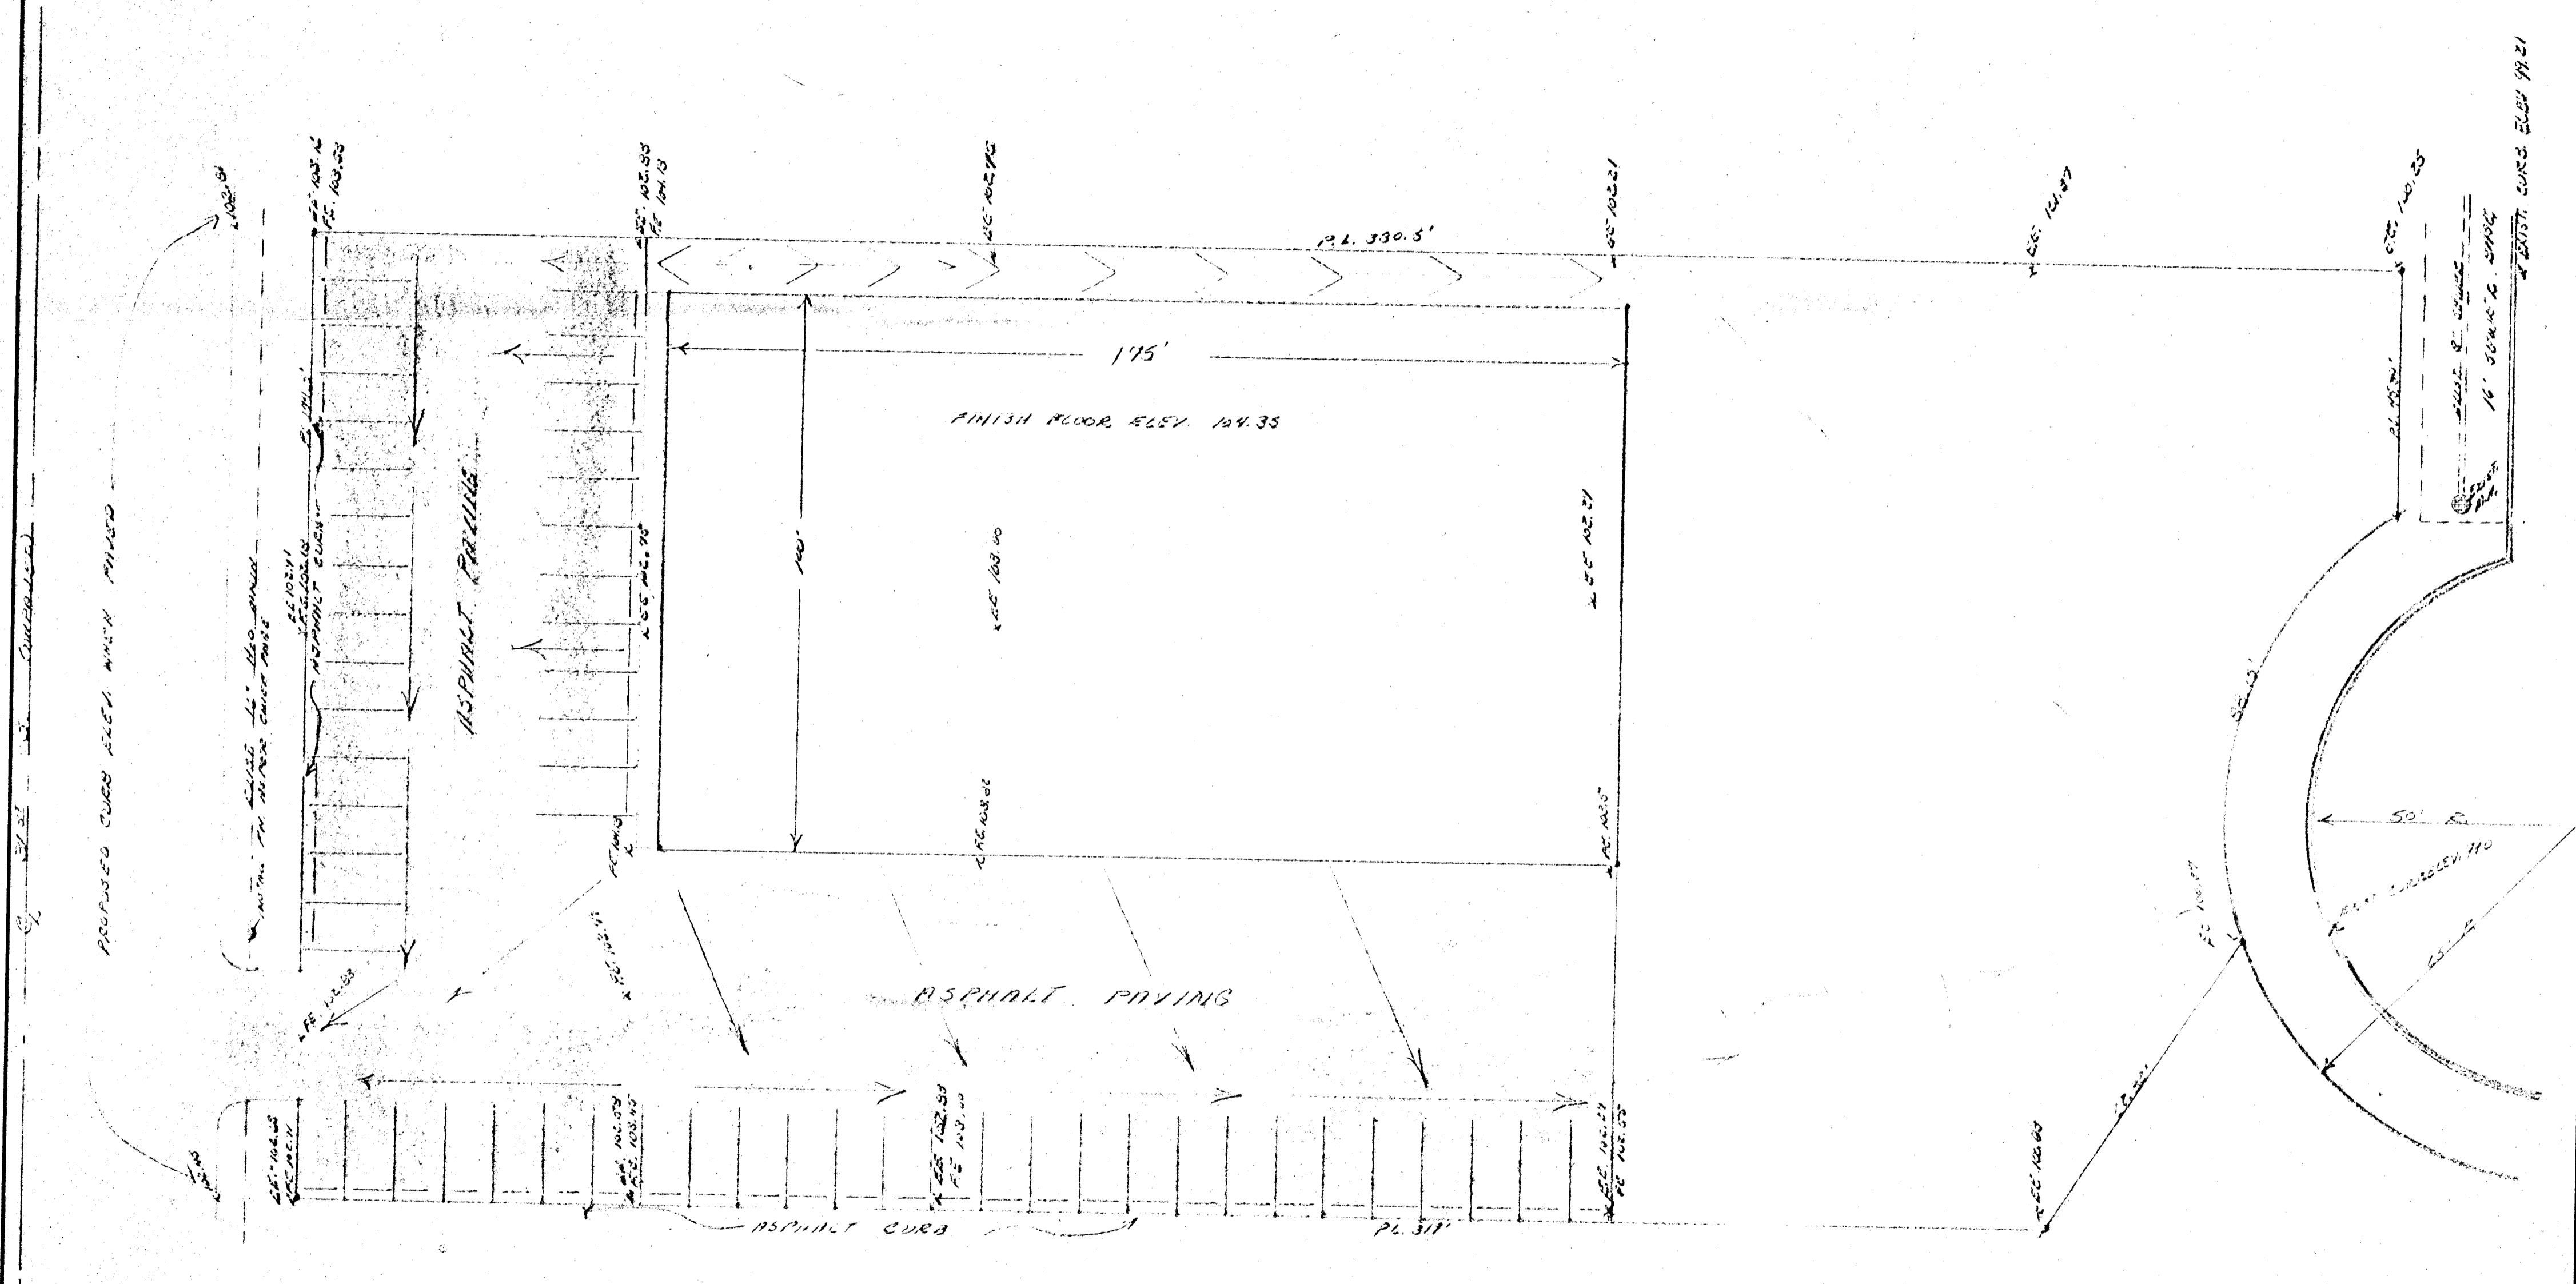

LOT GRADING PLAN

Lot Split: Commerce & Industrial Park

VERMILION ENTERPRISES, INC.			
4225 W 31st SOUTH			
WICHITA, KS			
SCALE	1"=20'	PROVISION	BY DATE
DATE			
DR	SEEKINS & MINNICK		
LP	DR. S.P.		
TITLE	SHIRPER CONST. CO. INC.		
	4225 W 31st SOUTH		
	WICHITA, KS		