


PLAN NOTES	
SYMBOL	DESCRIPTION
1	NEW LIFT STATION CONTROL PANEL TO INCLUDE THE FOLLOWING BREAKERS: (1) 200/3 FOR PUMPS (2) 200/3 FOR GENERATOR BATTERY CHARGER (3) 200/3 FOR JACKET WATER HEATER (4) 200/3 FOR SCADA CONTROL PANEL PROVIDE ALL WIRING AND CONNECTIONS PER MANUFACTURERS REQUIREMENTS. PROVIDE COMPLETE UNIT PER CITY OF WICHITA SPECIFICATIONS AND REQUIREMENTS.
2	NEW AUTOMATIC TRANSFER SWITCH, 200 AMP, 3 POLE, 200 VOLT, 3 PHASE WITH SOLID NEUTRAL AND GROUND BAR. PROVIDE WITH AUTOMATIC MECHANICAL EXERCISER. PROVIDE COMPLETE UNIT PER CITY OF WICHITA SPECIFICATIONS AND REQUIREMENTS.
3	NEW EMERGENCY GENERATOR, NATURAL GAS, 60 KW, 120/208 VOLT, 3 PHASE 4 WIRE PLUS GROUND WITH AUTO START, WEATHERPROOF ENCLOSURE AND ALL ASSOCIATED EQUIPMENT TO PROVIDE AUTOMATIC EMERGENCY BACKUP POWER. PROVIDE COMPLETE UNIT PER CITY OF WICHITA SPECIFICATIONS AND REQUIREMENTS.
4	NEW SCADA (SITE CONTROL AND DATA ACQUISITION) SYSTEM. PROVIDE COMPLETE SYSTEM WITH CONTROL PANEL, ANTENNAE, TOWER AND RADIO TRANSMITTER. PROVIDE WIRING AND CONNECTION OF ALL REQUIRED POINTS TO GIVE A COMPLETE AND FUNCTIONAL SYSTEM. PROVIDE COMPLETE UNIT PER CITY OF WICHITA SPECIFICATIONS AND REQUIREMENTS.

FEEDER SCHEDULE					
FEEDER IDENT.	SETS	QUANT. PER SET	SIZE	GROUND SIZE	ISOLATED SIZE
1	1	2	#12	#12	3/4"
2	1	8	#12	#12	3/4"
3	1	4	#10/8	#6	2"
4	1	4	#10/8	#6	2"
5	1	1	(1)	#10	1"
6	1	5	#6	#10	1"

SYMBOL LIST		
SYMBOL	DESCRIPTION	MOUNTING
(A)	FLUORESCENT FIXTURE & FIXTURE LETTER	CEILING
(A)	FLUORESCENT FIXTURE & FIXTURE LETTER	CEILING
(A)	INCAND. OR H.I.D. FIXTURE & FIXTURE LETTER	SURF. RECESSED
(A)	INCAND. OR H.I.D. FIXTURE & FIXTURE LETTER	HALL/BRACKET
(X)	EXIT FIXT. - SHADING DENOTES FACE(S)	CEIL./HALL
(GFCI)	GFCI DUPLEX GROUNDED RECEPTACLE	1'-3" AFF
(GFCI)	DUPLEX GROUNDED RECEPTACLE	1'-3" AFF
(GFCI)	EXTERIOR GFCI RECEPT. WEATHERPROOF	1'-3" AFF
(S)	SPECIAL OUTLET, SEE SCHEDULE OR AS NOTED	
(T)	TELEPHONE OUTLET (P=PAY, 48"X48")	1'-3" AFF
(S)	SWITCHES (1-POLE/3-WAY, 4-WAY/PILOT KEY)	4'-0" TO TOP
(J)	JUNCTION BOX	
(F)	FUSIBLE	
(S)	SPECIAL DEVICE AS NOTED ON PLAN	
(B)	BRANCH CIRCUIT PANEL & PANEL DESIGN.	6'-6" TO TOP
(S)	H.D. SAFETY SWITCH (AMPS/POLE/VOLTAGE)	6'-6" TO TOP
(S)	STARTER (SIZE/POLE/VOLTAGE)	6'-6" TO TOP
(T)	THERMOSTAT (BY M.C.)	4'-0" TO TOP
(M)	MOTOR	
(C)	CONDUIT RUN 2 #12 & #12 GRD. -1/2"	CEIL./HALL
(C)	CONDUIT RUN 2 CIRCUITS #12 & #12 GRD. -1/2"	EARTH/FLOOR
(P)	PARTIAL HOVERIN (MULTIPLE LOAD LOCATIONS)	
(S)	SEE NOTE #1	
(I)	FEEDER IDENTIFICATION, SEE SCHEDULE	
(WP)	WEATHERPROOF	
(S)	INDICATES SWITCHING SCHEME	

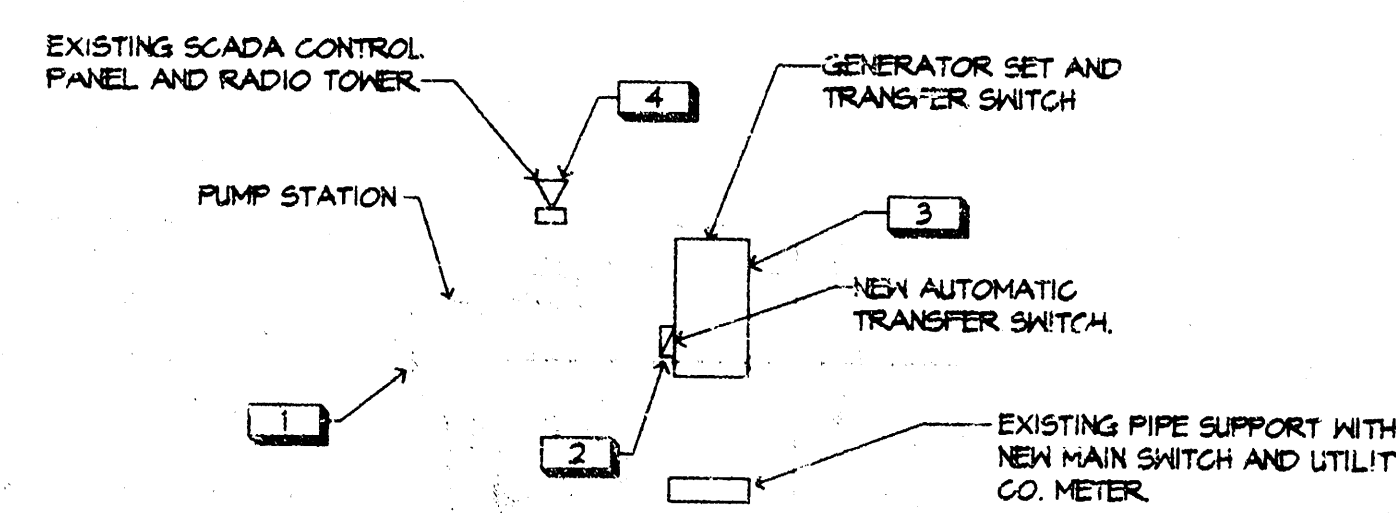


GOLDEN HILLS LIFT STATION (NO. 18)

1099 N. SHEFFORD

Scale: 1" = 10'

GENERAL NOTES	
1.	VERIFY ALL OUTLET LOCATIONS ON THE JOB PRIOR TO ROUGH-IN.
2.	REFER TO RELATED ARCHITECTURAL, MECHANICAL, AND STRUCTURAL DRAWINGS FOR RELATED INFORMATION.
3.	REFER TO THE SPECIFICATIONS FOR DATA NOT ON THE DRAWINGS.
4.	COORDINATE OUTLET BOX LOCATIONS WITH MASONRY TO MINIMIZE CUTTING & BRICK OR BLOCK.
5.	ALL MOUNTING HEIGHTS TO BOTTOM OF ITEM UNLESS OTHERWISE NOTED.
6.	E.G. SHALL REFER TO MECHANICAL DRAWINGS AND SPECIFICATIONS FOR THE REQUIREMENTS ASSOCIATED WITH WIRING AND CONNECTION OF INTERLOCKING AND CONTROLS OF MECHANICAL UNITS AND THERMOSTAT LOCATIONS.
7.	CONDUIT RUN W/CONDUCTORS AS INDICATED. CONDUIT SIZE AS REQUIRED. CONDUIT RUN TO PANEL DEVICE SIZE AS INDICATED (AMP/POLE). CIRCUIT WITHOUT INDICATION IS ROUTED TO 200 AMP BREAKER.
8.	A GROUND CONDUCTOR SIZED PER N.E.C. ARTICLE 250 IS REQUIRED IN ALL POWER, RECEPTACLE, AND LIGHTING CIRCUITS. GROUND CONDUCTORS ARE NOT SHOWN ON DRAWINGS.

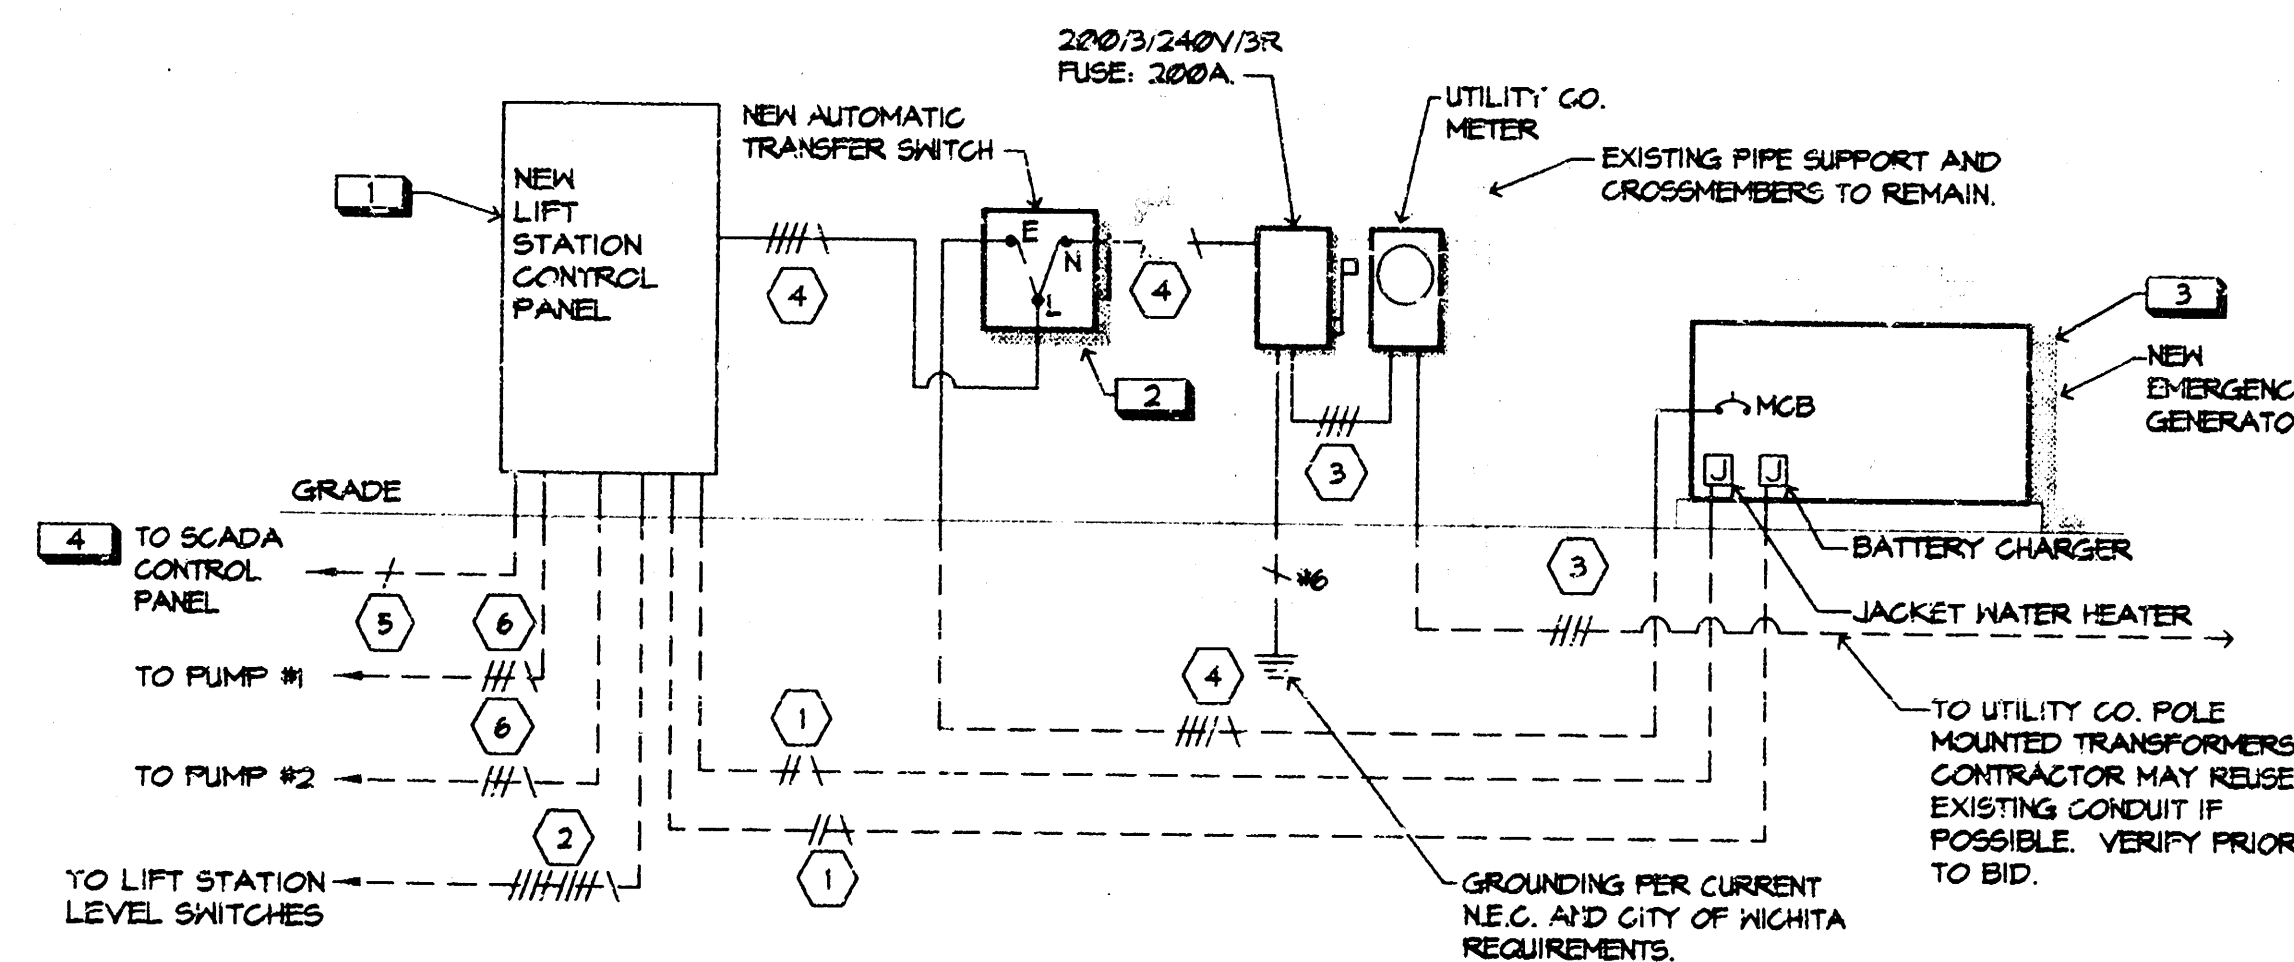

GOLDEN HILLS LIFT STATION ELECTRICAL RISER DIAGRAM

NOT TO SCALE

NOTES: 1. VERIFY ALL PRIMARY AND SECONDARY ELECTRICAL SERVICE ENTRANCE REQUIREMENTS WITH LOCAL UTILITY CO. CODES AND ORDINANCES PRIOR TO BID. VOLTAGE: 277/480V 3Ø 4 WIRE

Stefan Margeli
Electrical Engineering and Design
626 N. Broadway, Suite B
Wichita, Ka. 67214-3097
(316) 264-3901
FAX: (316) 264-3542

GOLDEN HILLS
RISER AND SITE PLAN

BAUGHMAN COMPANY P.A.
ENGINEERING, SURVEYING, & PLANNING
316-262-7271 • 316-262-7272 • WICHITA, KANSAS 67211

PROJECT NUMBER: _____

DESIGN: SVA DRAWN: SVA APPROVED: _____ DATE: _____ SCALE: 1"=10'-0" SHEET: E1 OF 8

Main 18, S.W.I.
**SANITARY SEWER IMPROVEMENTS
 & GOLDEN HILLS LIFT STATION**
No. 18 MODIFICATIONS

to serve
**Hickory Creek Estates, Buckhead
 Addition & Unplatted Area**

CITY OF WICHITA, KANSAS


Michael E. Lindebak, City Engineer

Project Number

468-76-245-82560-000-000-001

Index Code:

742585

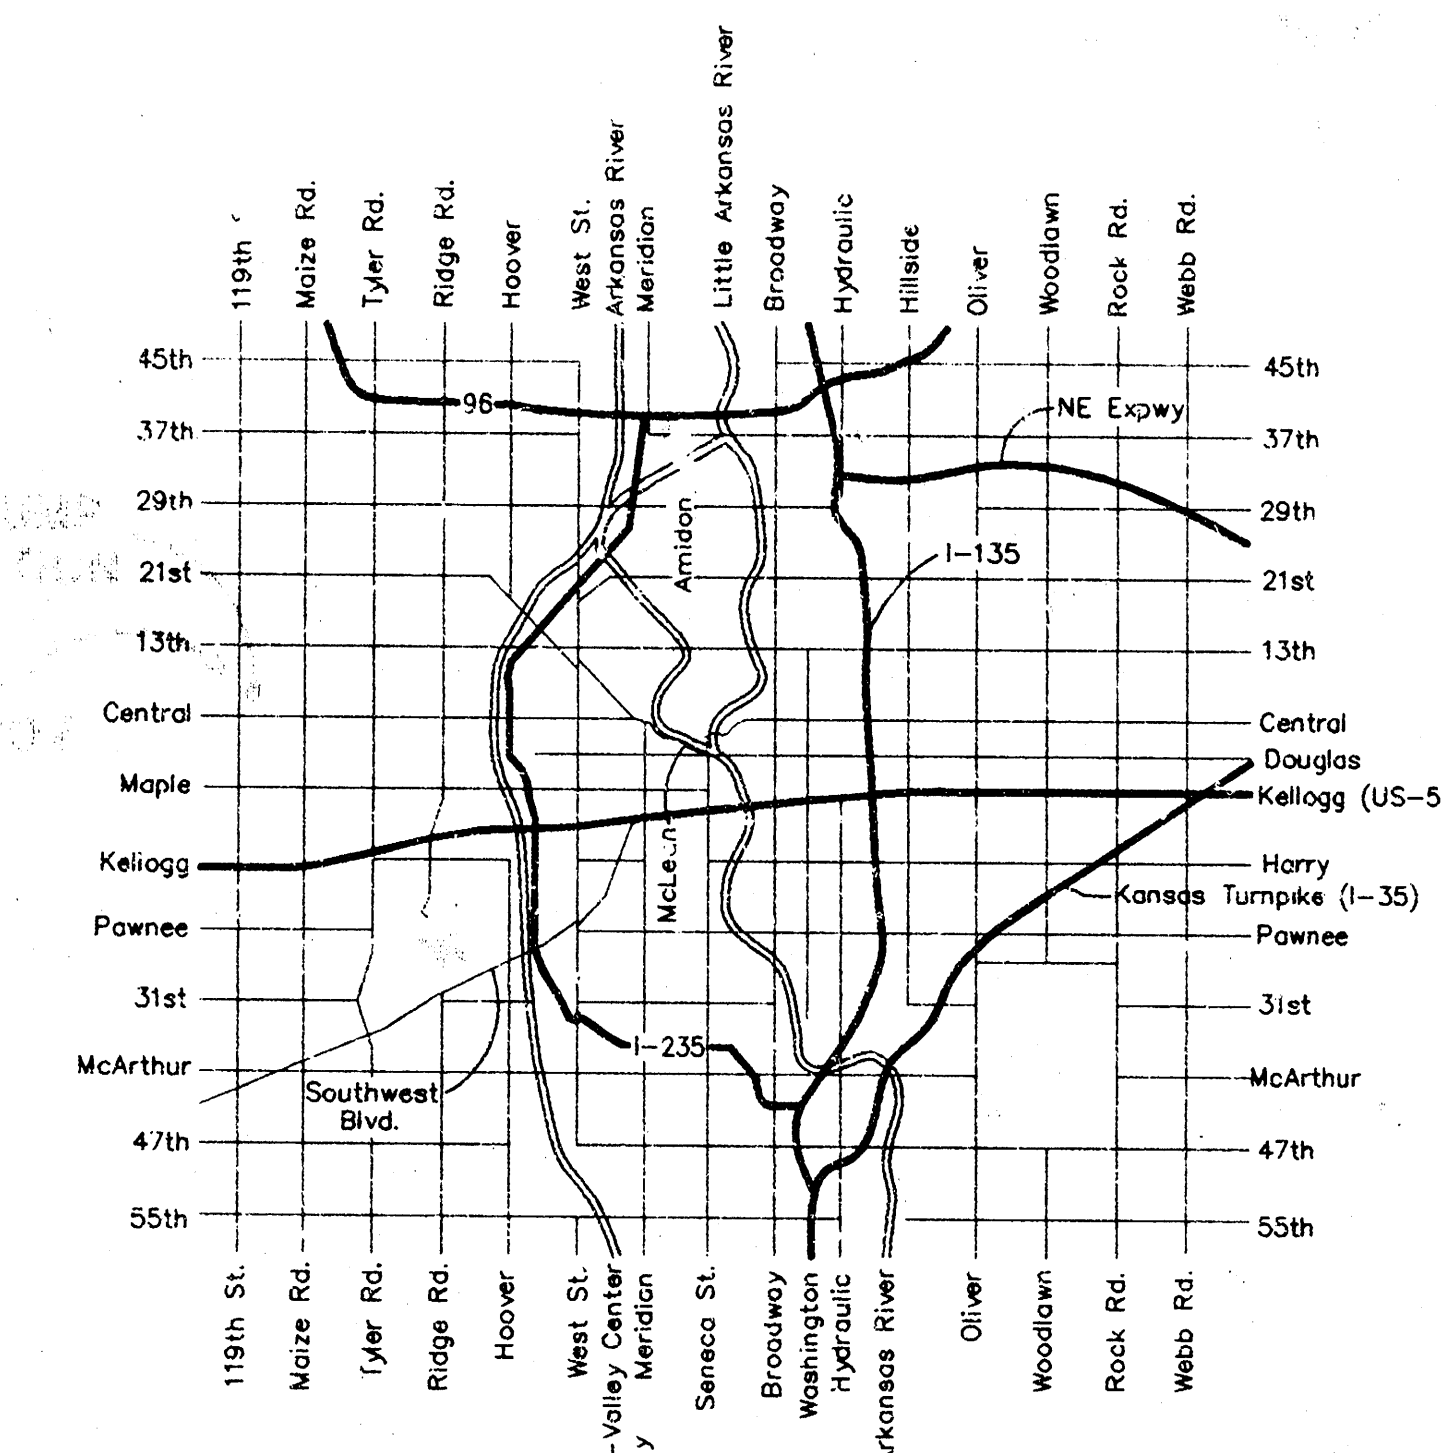

GENERAL NOTES:

1. Contr. etc. will be required to provide notice to utility companies a minimum of twenty-four (24) hours prior to any excavation, as follows:
 Kansas One-Call 687-2470
 The Contractor must notify the following in case of an emergency:
 Multimedia Cablevision 262-0661
 K.P.L. Gas Service Company 383-8550
 Kansas Gas & Electric Company 383-8600
 Peoples Gas Company 342-8350
 Southwestern Bell Telephone Company 1-571-2611
 City of Wichita Water Dept. 268-4908
 City of Wichita Traffic Engineering 269-4446
2. Underground utility service lines and overhead utility pole lines are to be adjusted as necessary by others prior to construction unless the plans specifically call for their adjustment by the Contractor or unless the plans specifically identify a utility to be adjusted by its owner during construction. Existing utilities and their location, as shown on the plans, represent the best information obtainable for design. The Contractor will be required to work around existing utilities within the right-of-way which do not conflict with proposed construction.
3. Trees and shrubs in public right-of-way which are in direct conflict with proposed new construction shall be removed by the Contractor with the Engineer's approval. Trees and shrubs which are not in direct conflict with proposed new construction shall be saved and protected from damage.
4. The Contractor shall give all property owners and/or tenants of developed property abutting the construction of this project a minimum of ten (10) days advance notice prior to start of construction.
5. Contractor shall grade the sanitary sewer alignment to the profile and elevations shown. All costs for grading shall be paid as lump sum for easement grading.
6. All areas disturbed by construction operations shall be seeded with rye grass at a rate of 300 lbs/acre immediately following construction in that area. Prior to seeding, area shall be prepared per City specs.
7. Manholes specified to have watertight covers shall be constructed using a watertight bolted and gasketed ring and cover.
8. The bid item for pump station modifications shall include but not be limited to the furnishing and installation of all motors, impellers, overload coils, circuit breakers, and any other components required by the lift station upgrade and shall also include the activation and necessary work to fully implement the enhancements to full operational conditions acceptable to the City of Wichita.
9. The contractor shall make arrangements to provide for continuous flow of sewage at this Golden Hills pump station No. 18 at all times during the modification process. Cost of the temporary sewage movement shall be considered as incidental to lump sum lift station modifications.
10. The contractor shall coordinate with construction of lift station and force main improvements for Hickory Creek Estates, Project # 468-82561.

Benchmarks

City Disc Located 40' East and 46'
 South of Centerlines of Both 119th
 Street West and Central.
 Elevation = 156.93 City Datum
 "C" Cut in Top of Curb on North
 Side of Hickory Street, 56.5' East
 of the Centerline of 119th Street
 West.
 Elevation = 158.97 City Datum

Sheet Index

Title Sheet	1
Plan/Profile	2
Plan/Profile	3
Lift Station Modification Plan	4
Special Shallow Manhole Detail	5
Standard Manhole Detail	6
Ring & Cover Detail	7
Riser Details	8
Electrical Riser Plan	9

Scale: 1" = 250'

Benefit District



BAUGHMAN COMPANY P.A.
 ENGINEERING, SURVEYING, & PLANNING
 316-262-7271 • 315-ELIUS • WICHITA, KANSAS 67211



Benchmarks:

City Disc Located 40' East and 46'
South of Centerlines of Both 119th
Street West and Central.

Elevation = 156.93 City Datum

"□" Cut in Top of Curb on North
Side of Hickory Street, 56.5' East
of the Centerline of 119th Street
West.

Elevation = 158.97 City Datum

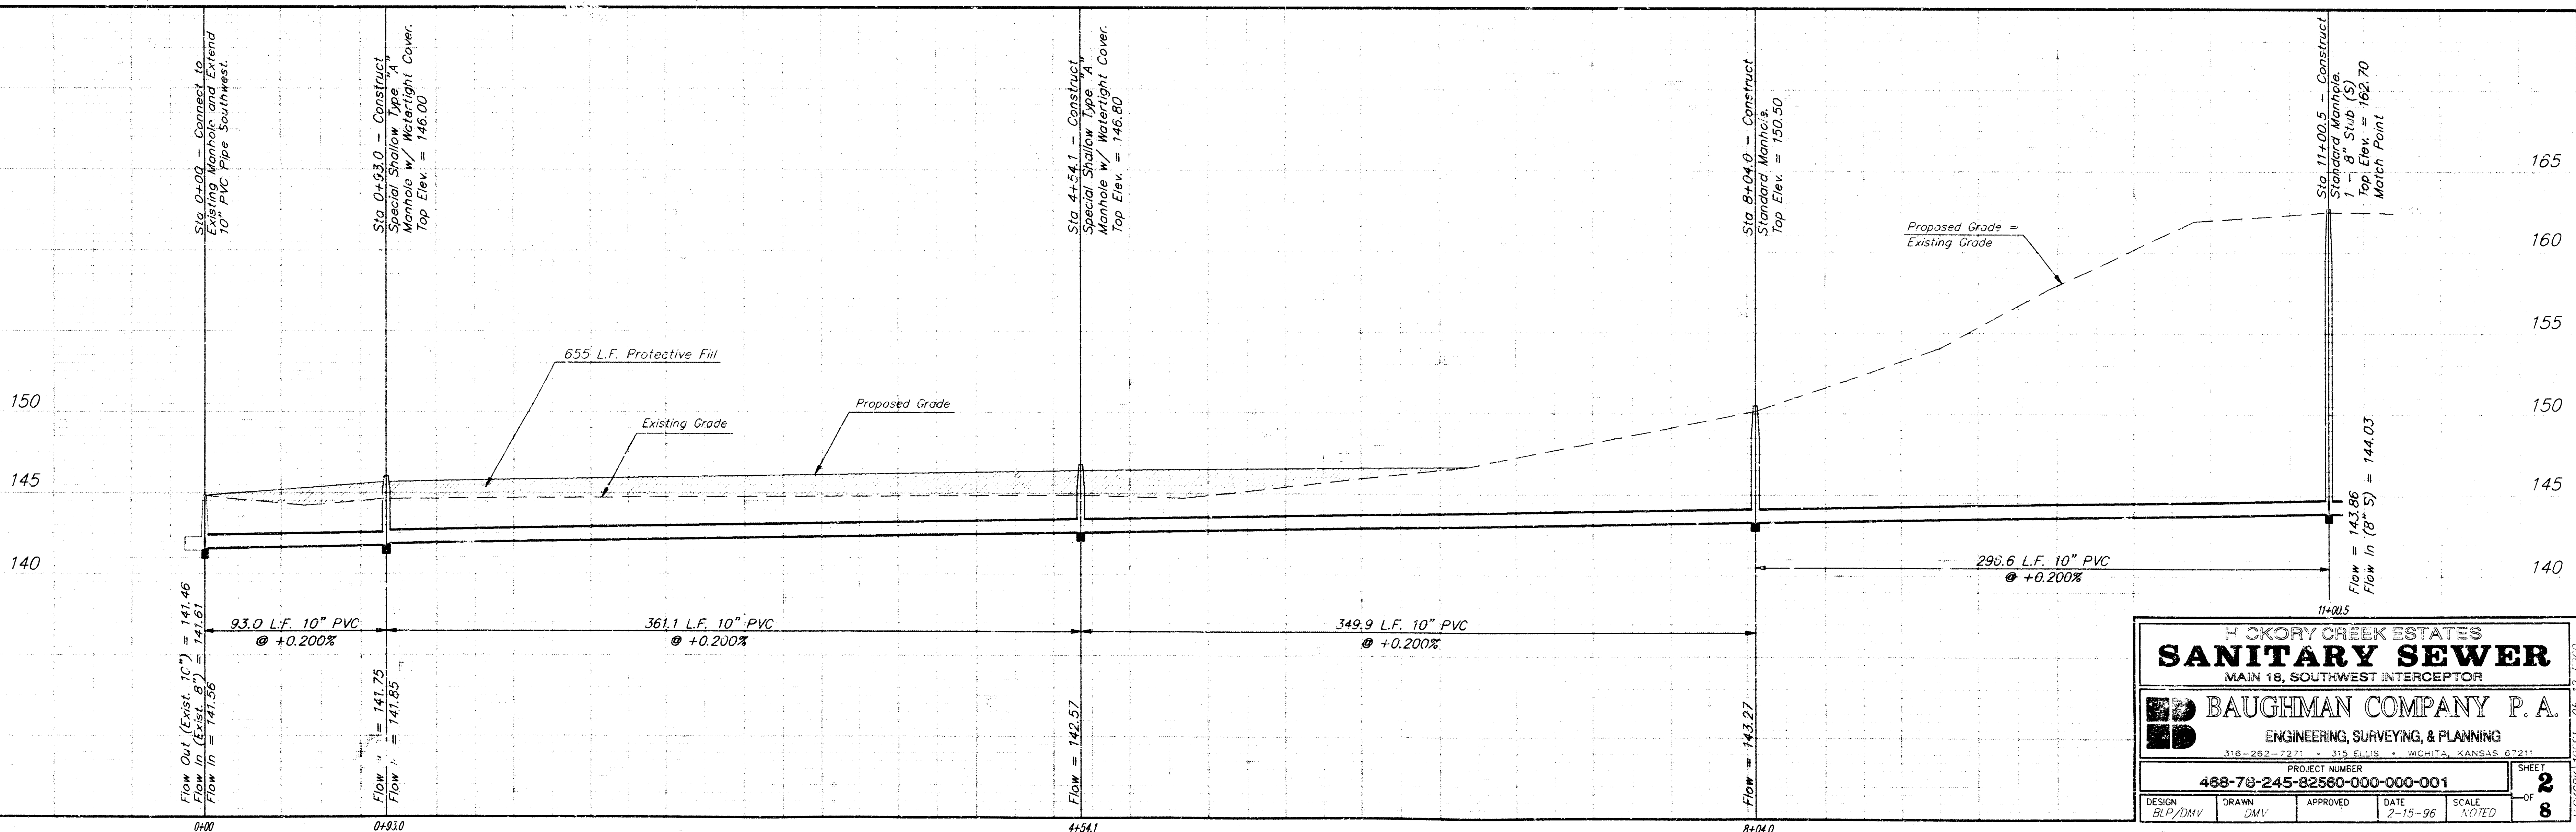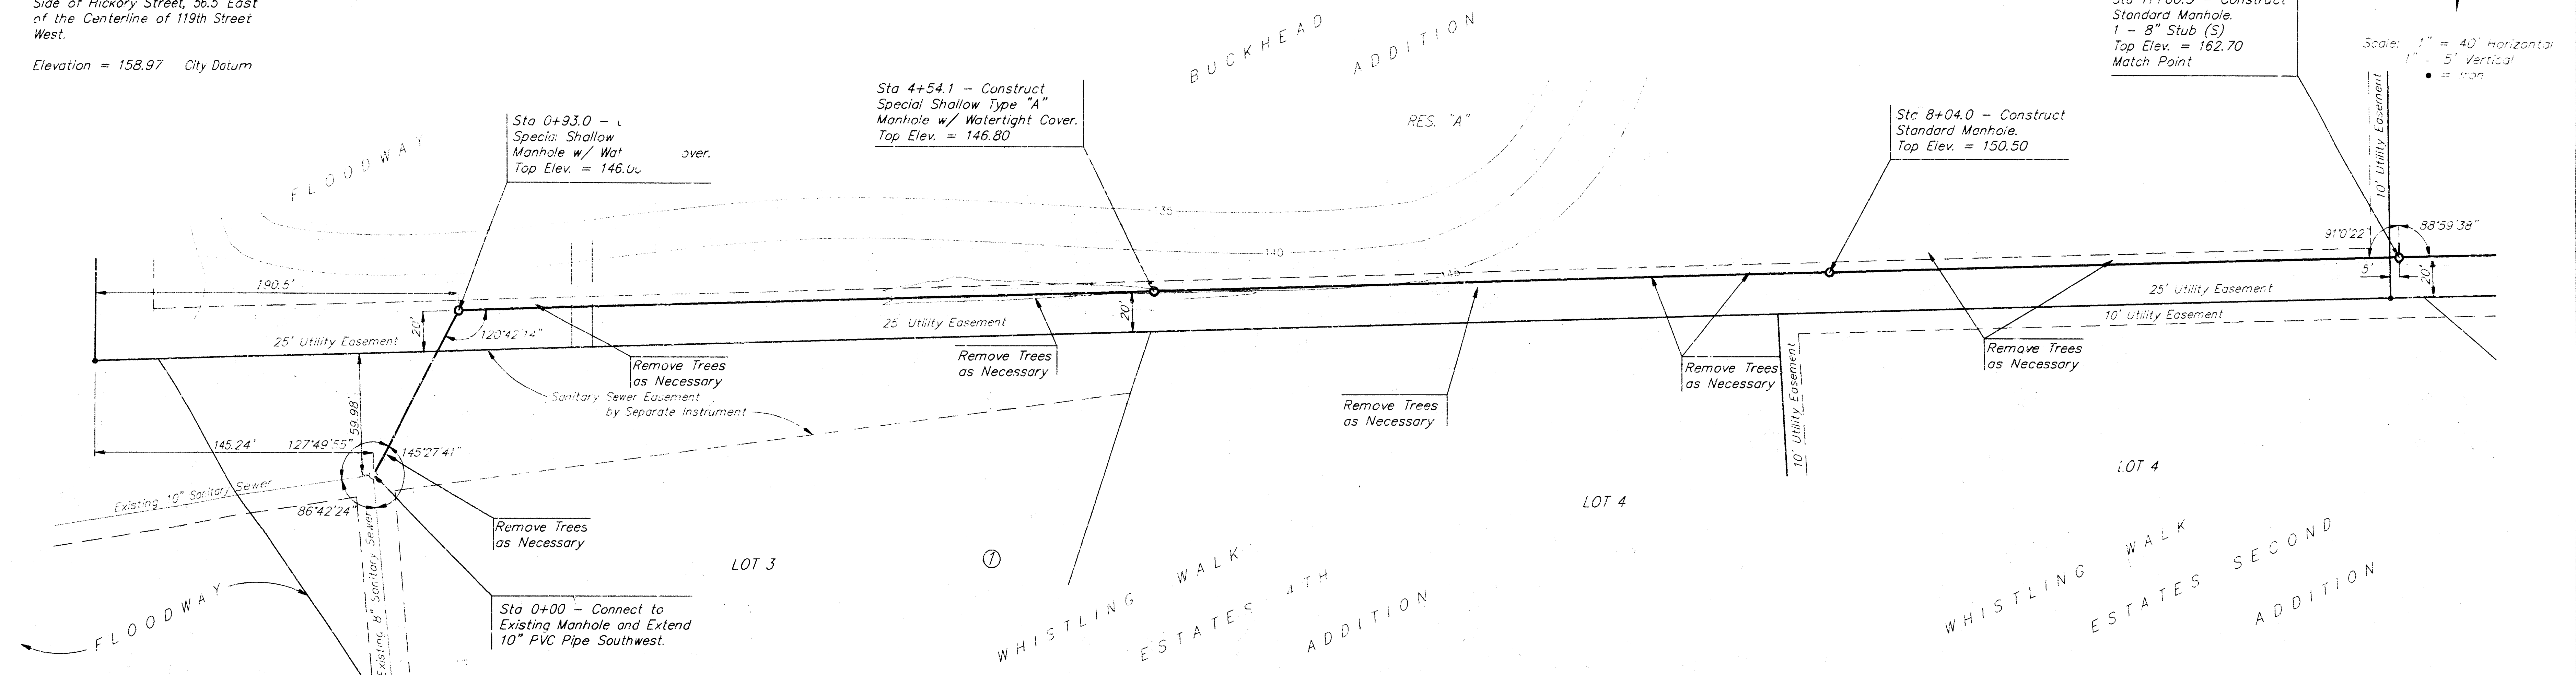

HICKORY CREEK ESTATES
SANITARY SEWER
MAIN 18, SOUTHWEST INTERCEPTOR

BAUGHMAN COMPANY P. A.
ENGINEERING, SURVEYING, & PLANNING
315 E. 11th St. • WICHITA, KANSAS 67211
316-262-2227

PROJECT NUMBER
468-73-245-82560-000-001



DESIGN BLP/DMV	DRAWN DMV	APPROVED	DATE 2-15-96	SCALE NOTED
-------------------	--------------	----------	-----------------	----------------


SHEET
2
OF
8

City Disc Located 40' East and 46'
South of Centerlines of Both 119th
Street West and Central.

"□" Cut in Top of Curb on North Side of Hickory Street, 56.5' East of the Centerline of 119th Street West.

Scale: $1'' = 40'$ Horizontal
 $1'' = 5'$ Vertical
 • = Iron

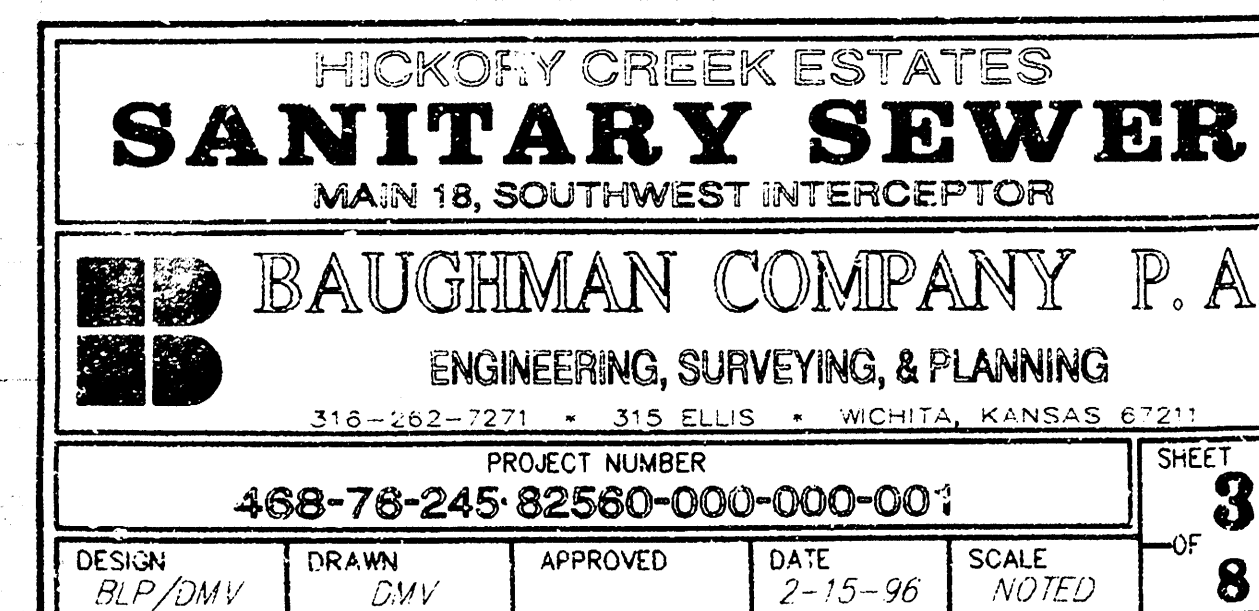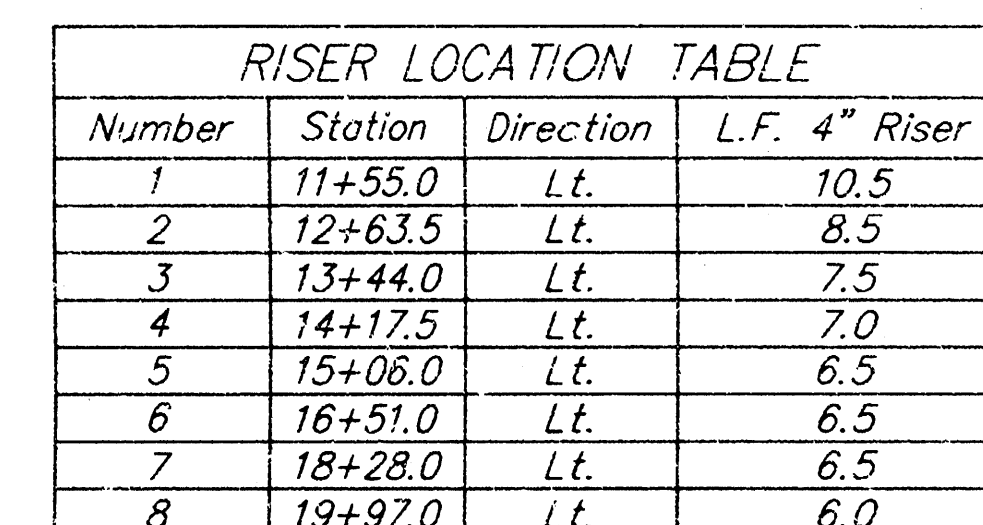

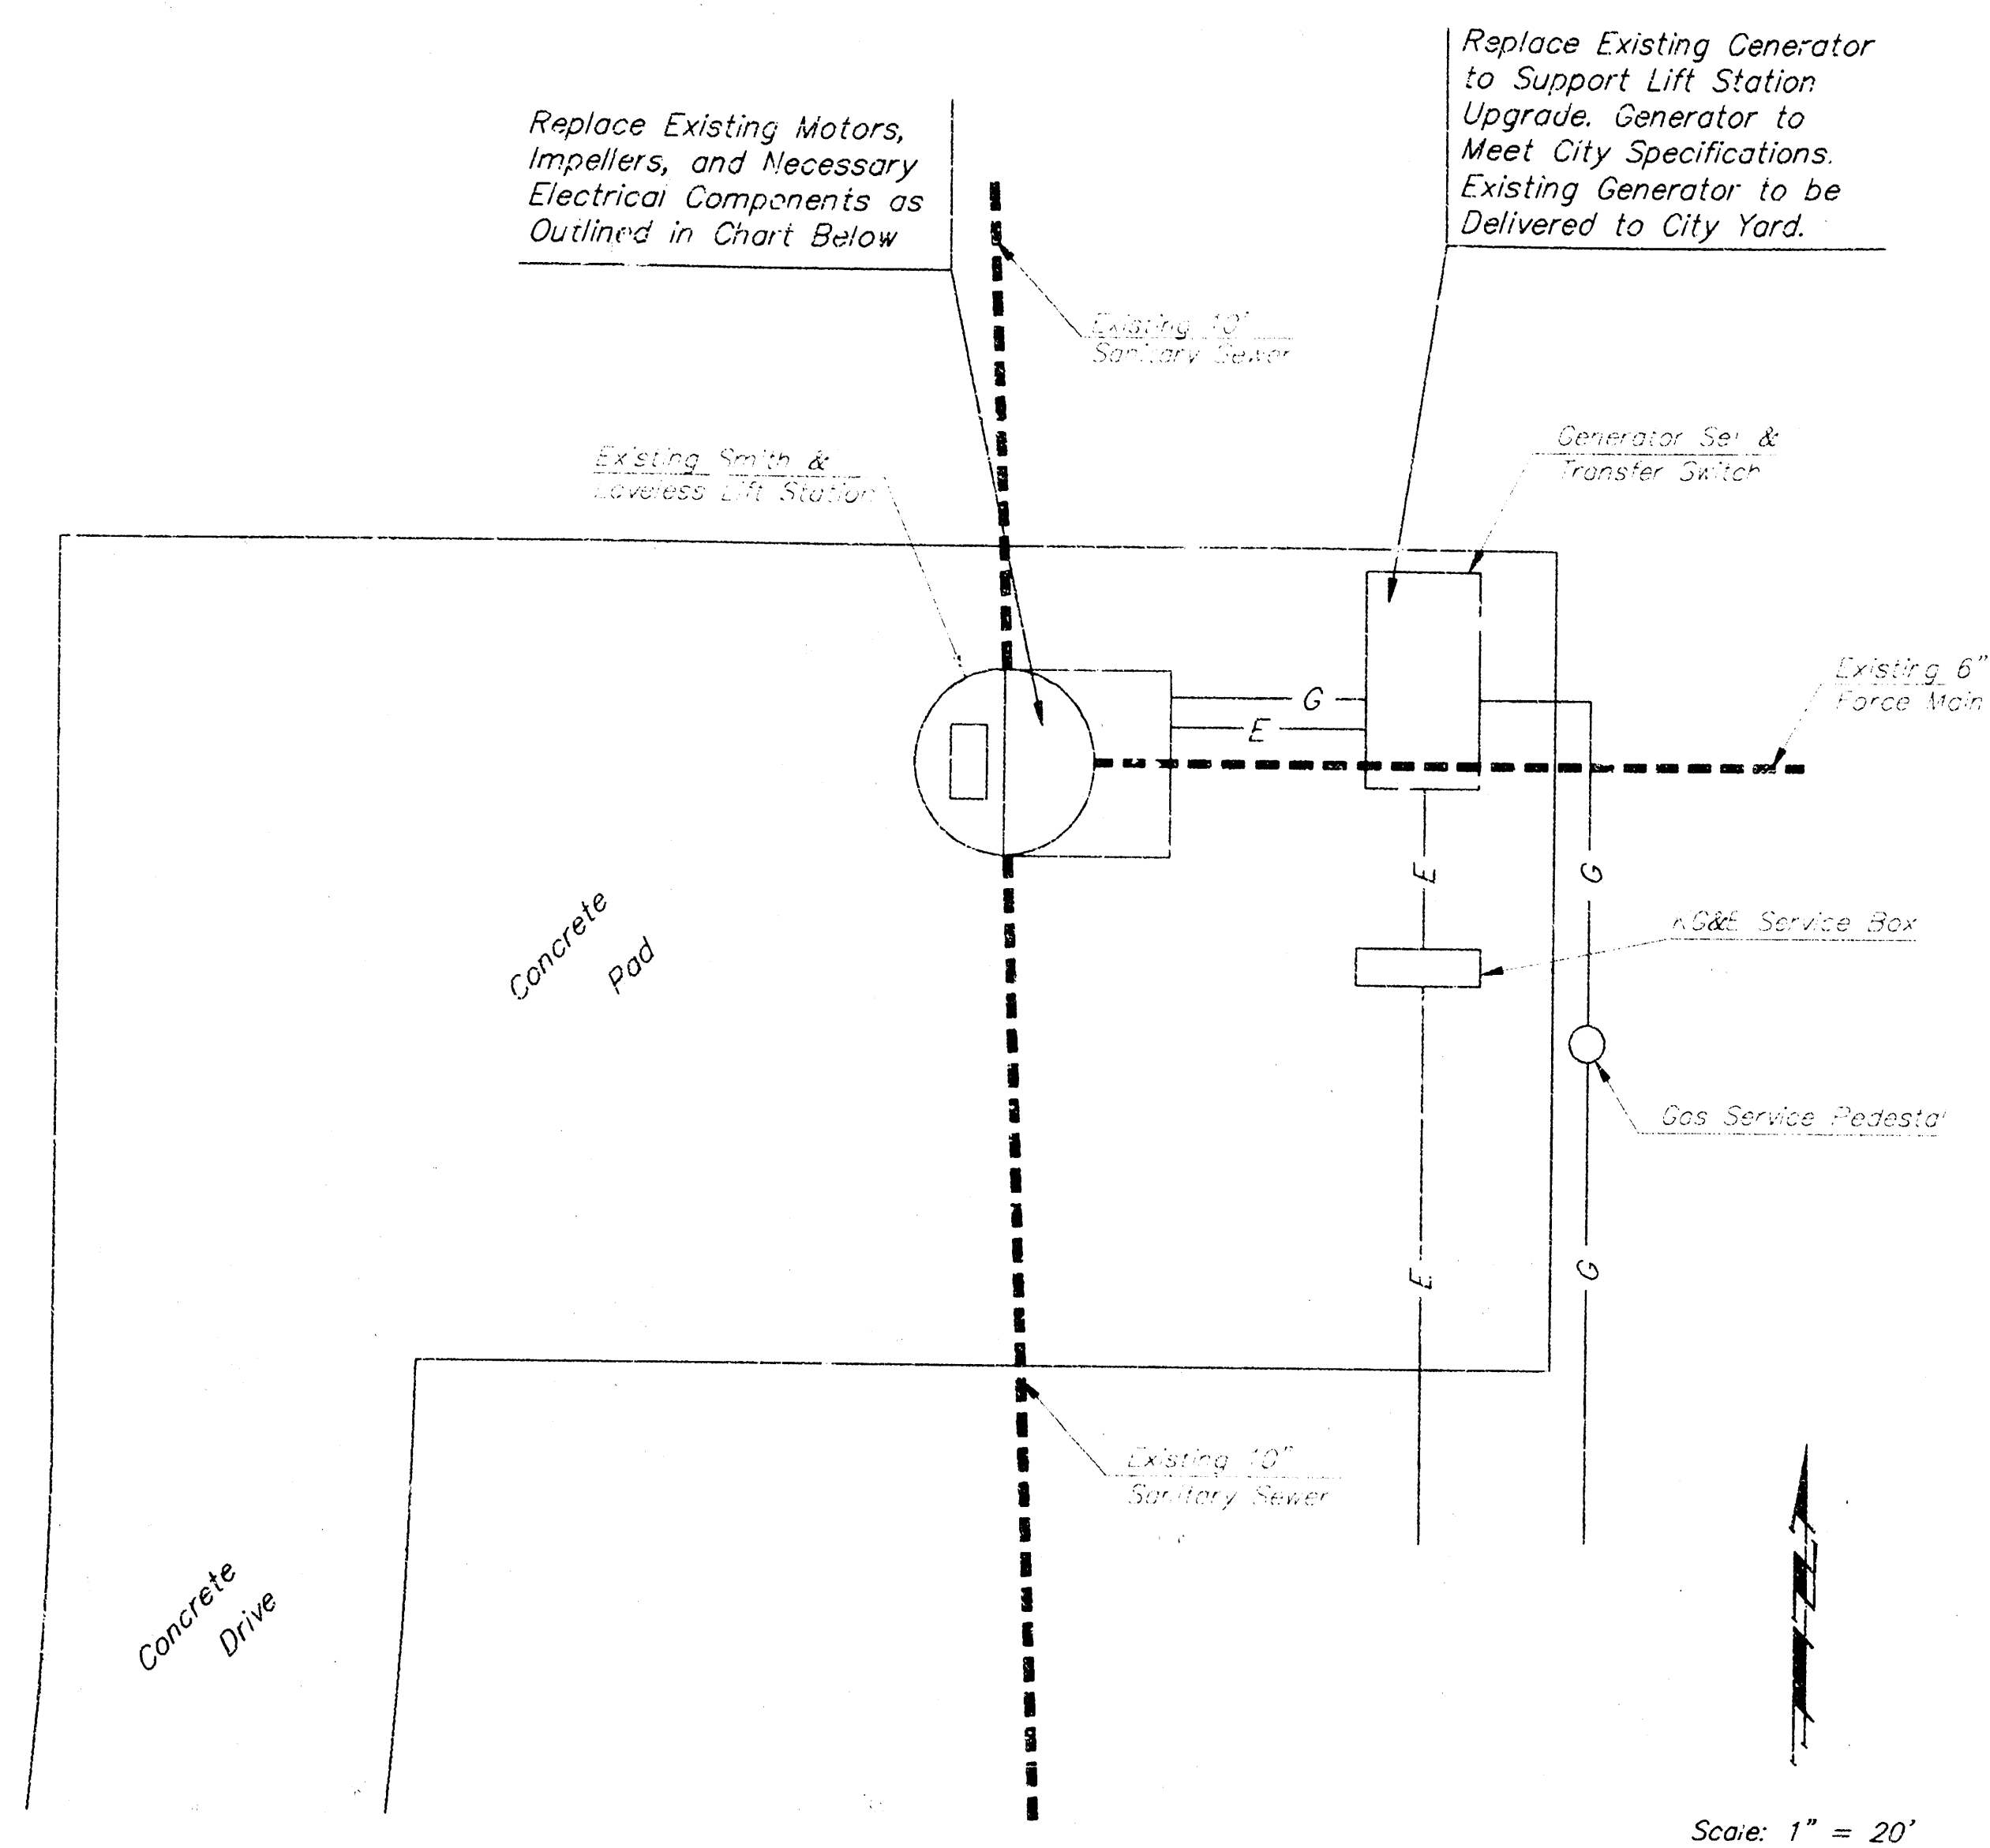

GOLDEN HILLS LIFT STATION (NO. 18)
1099 N. SHEFFORD

GOLDEN HILLS ADDITION



Notes:

All modifications shall be made using Smith & Loveless components and shall meet City of Wichita specifications for lift stations.

The lump sum bid item "Lift Station Modifications" shall include the furnishing and installation of all new motors, impellers, overload coils, circuit breakers, and any other components required by the lift station upgrade to fully implement and activate lift station.

Contractor shall be responsible for verifying existing gas service line capacity for lift station modifications. If any changes to the existing gas service line are necessary, the cost for these changes shall be included in the lump sum bid item "Lift Station Modifications."

	Existing Conditions		Proposed Modifications	
	No. 1	No. 2	No. 1	No. 2
Pump	4B2D	4B2D	4B2D	4B2D
Flow (GPM)	340	340	466	466
TDH (Ft.)	20.11	20.11	30.50	30.50
Motor HP	3 HP	3 HP	15 HP	15 HP
Impeller Dia. (In.)	8-1/8	8-1/4	7-1/8	7-1/8
RPM	1170	1170	1750	1750

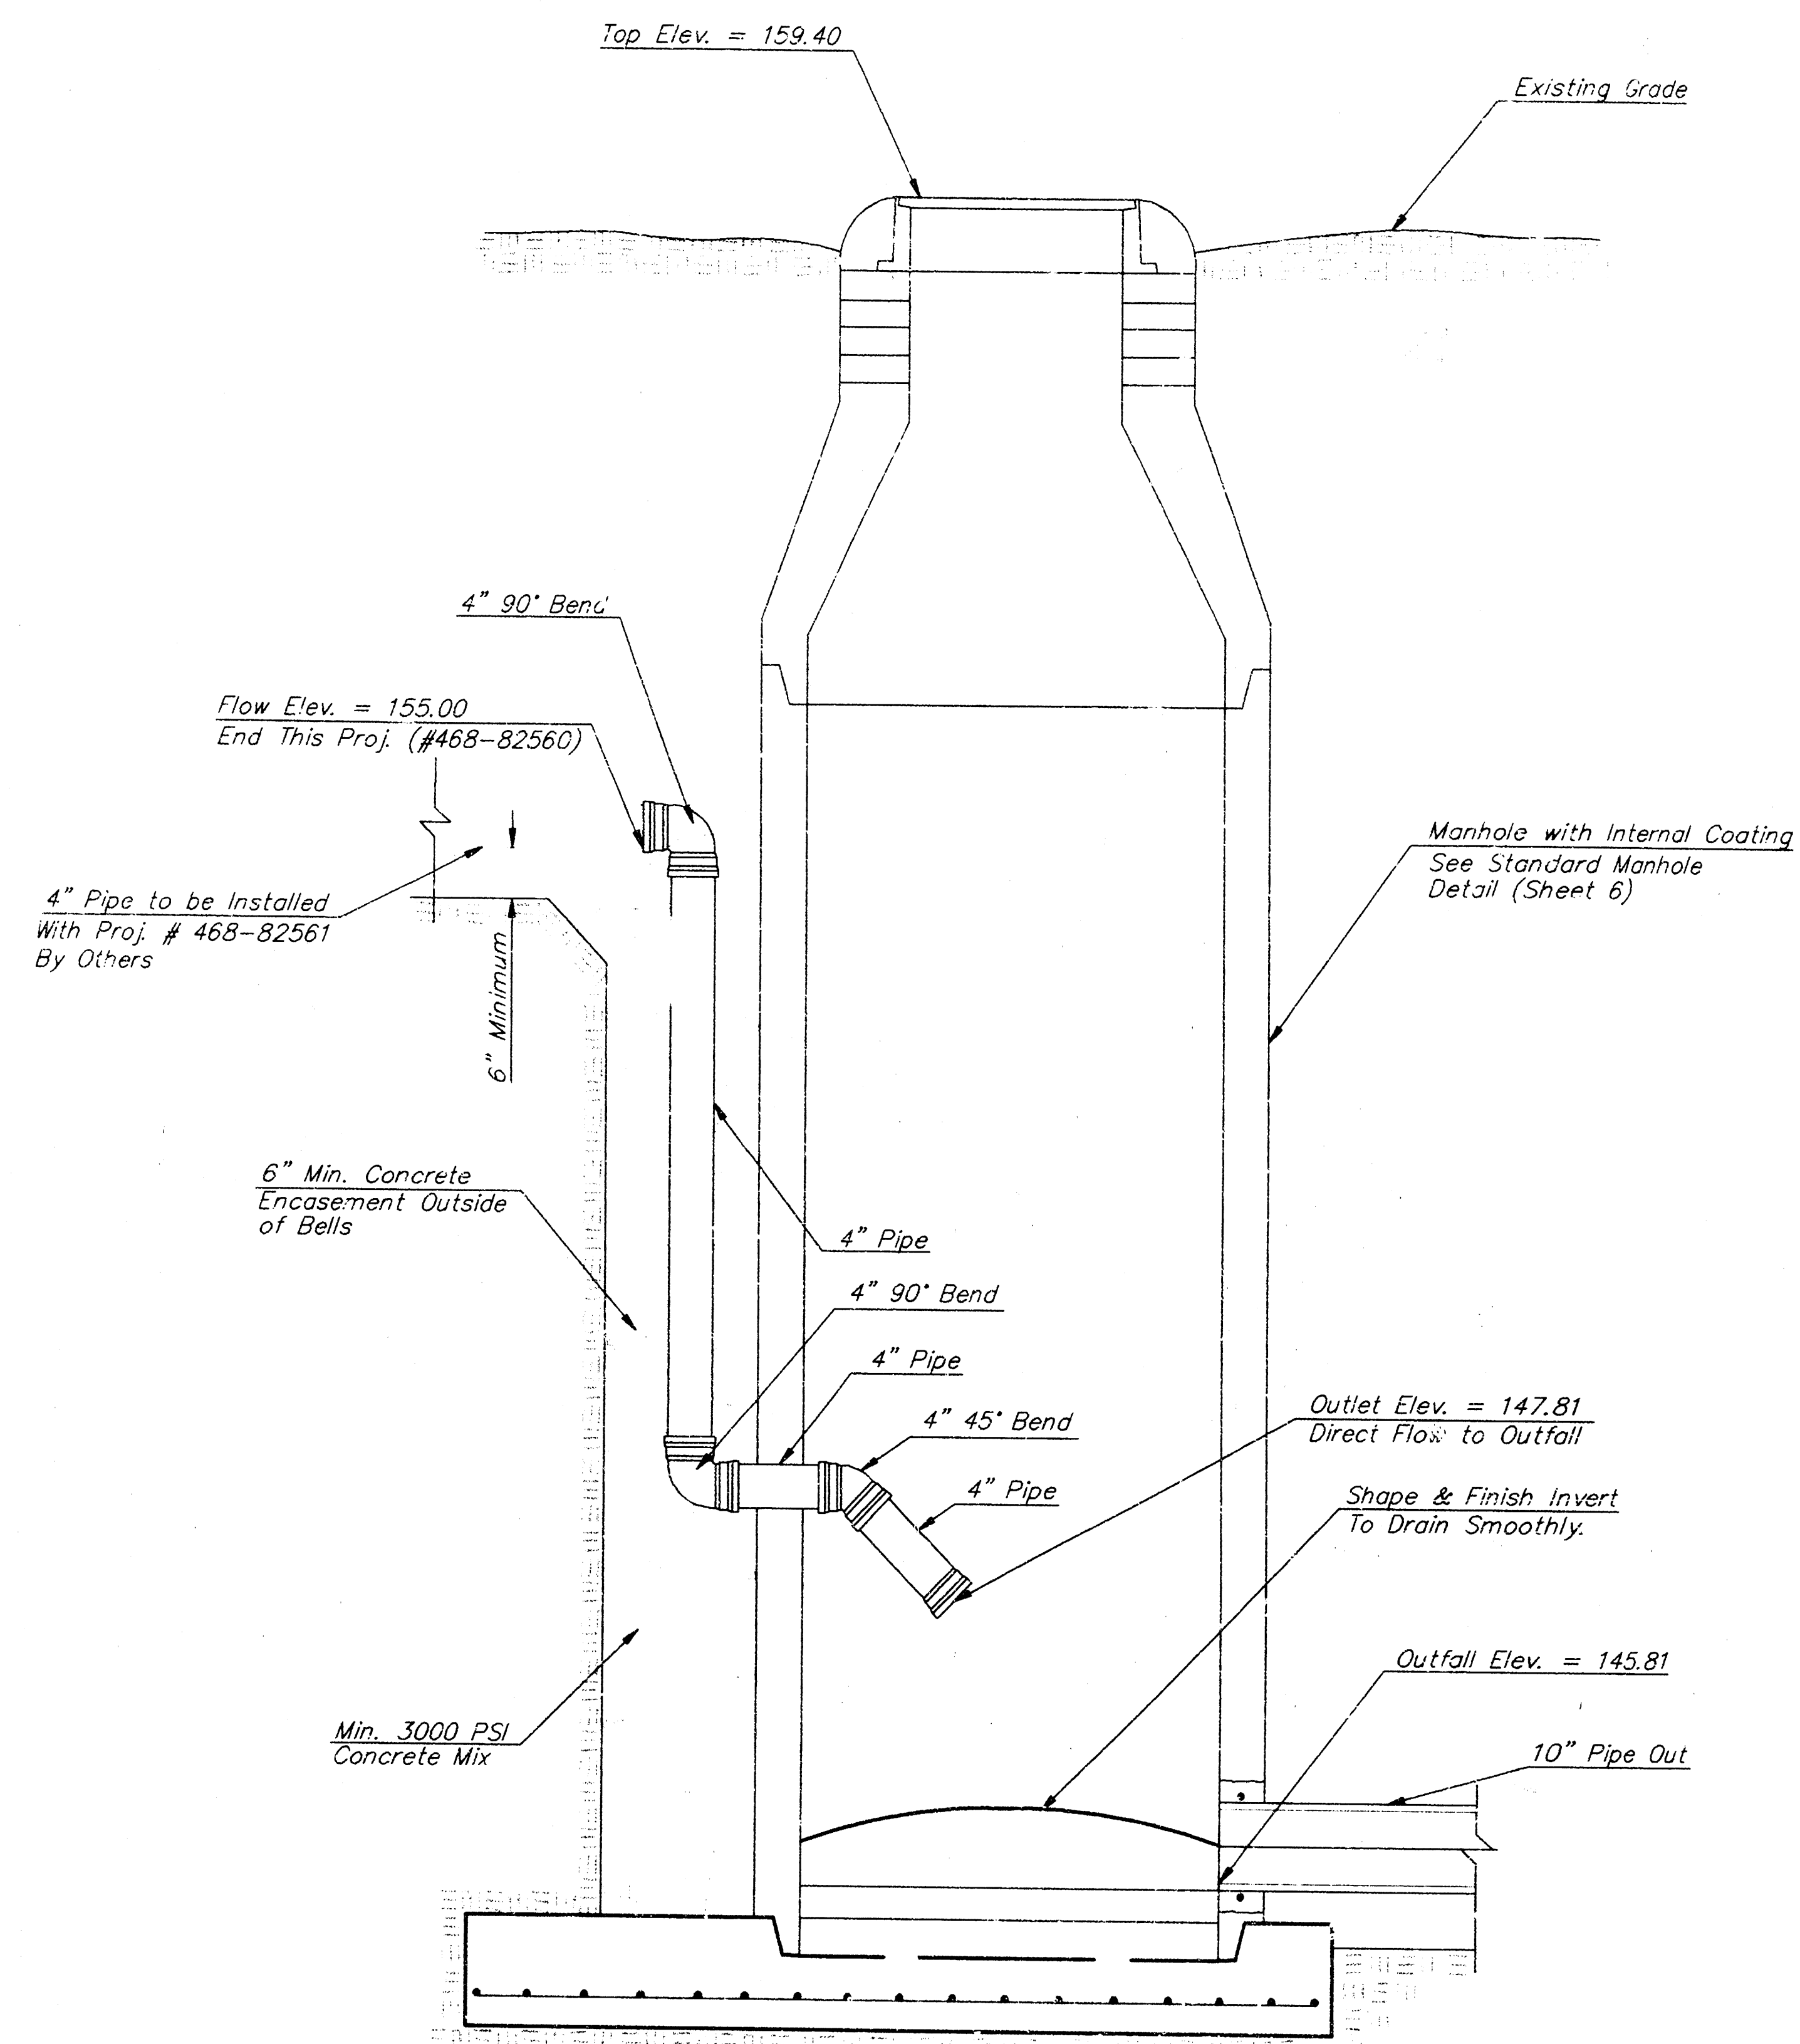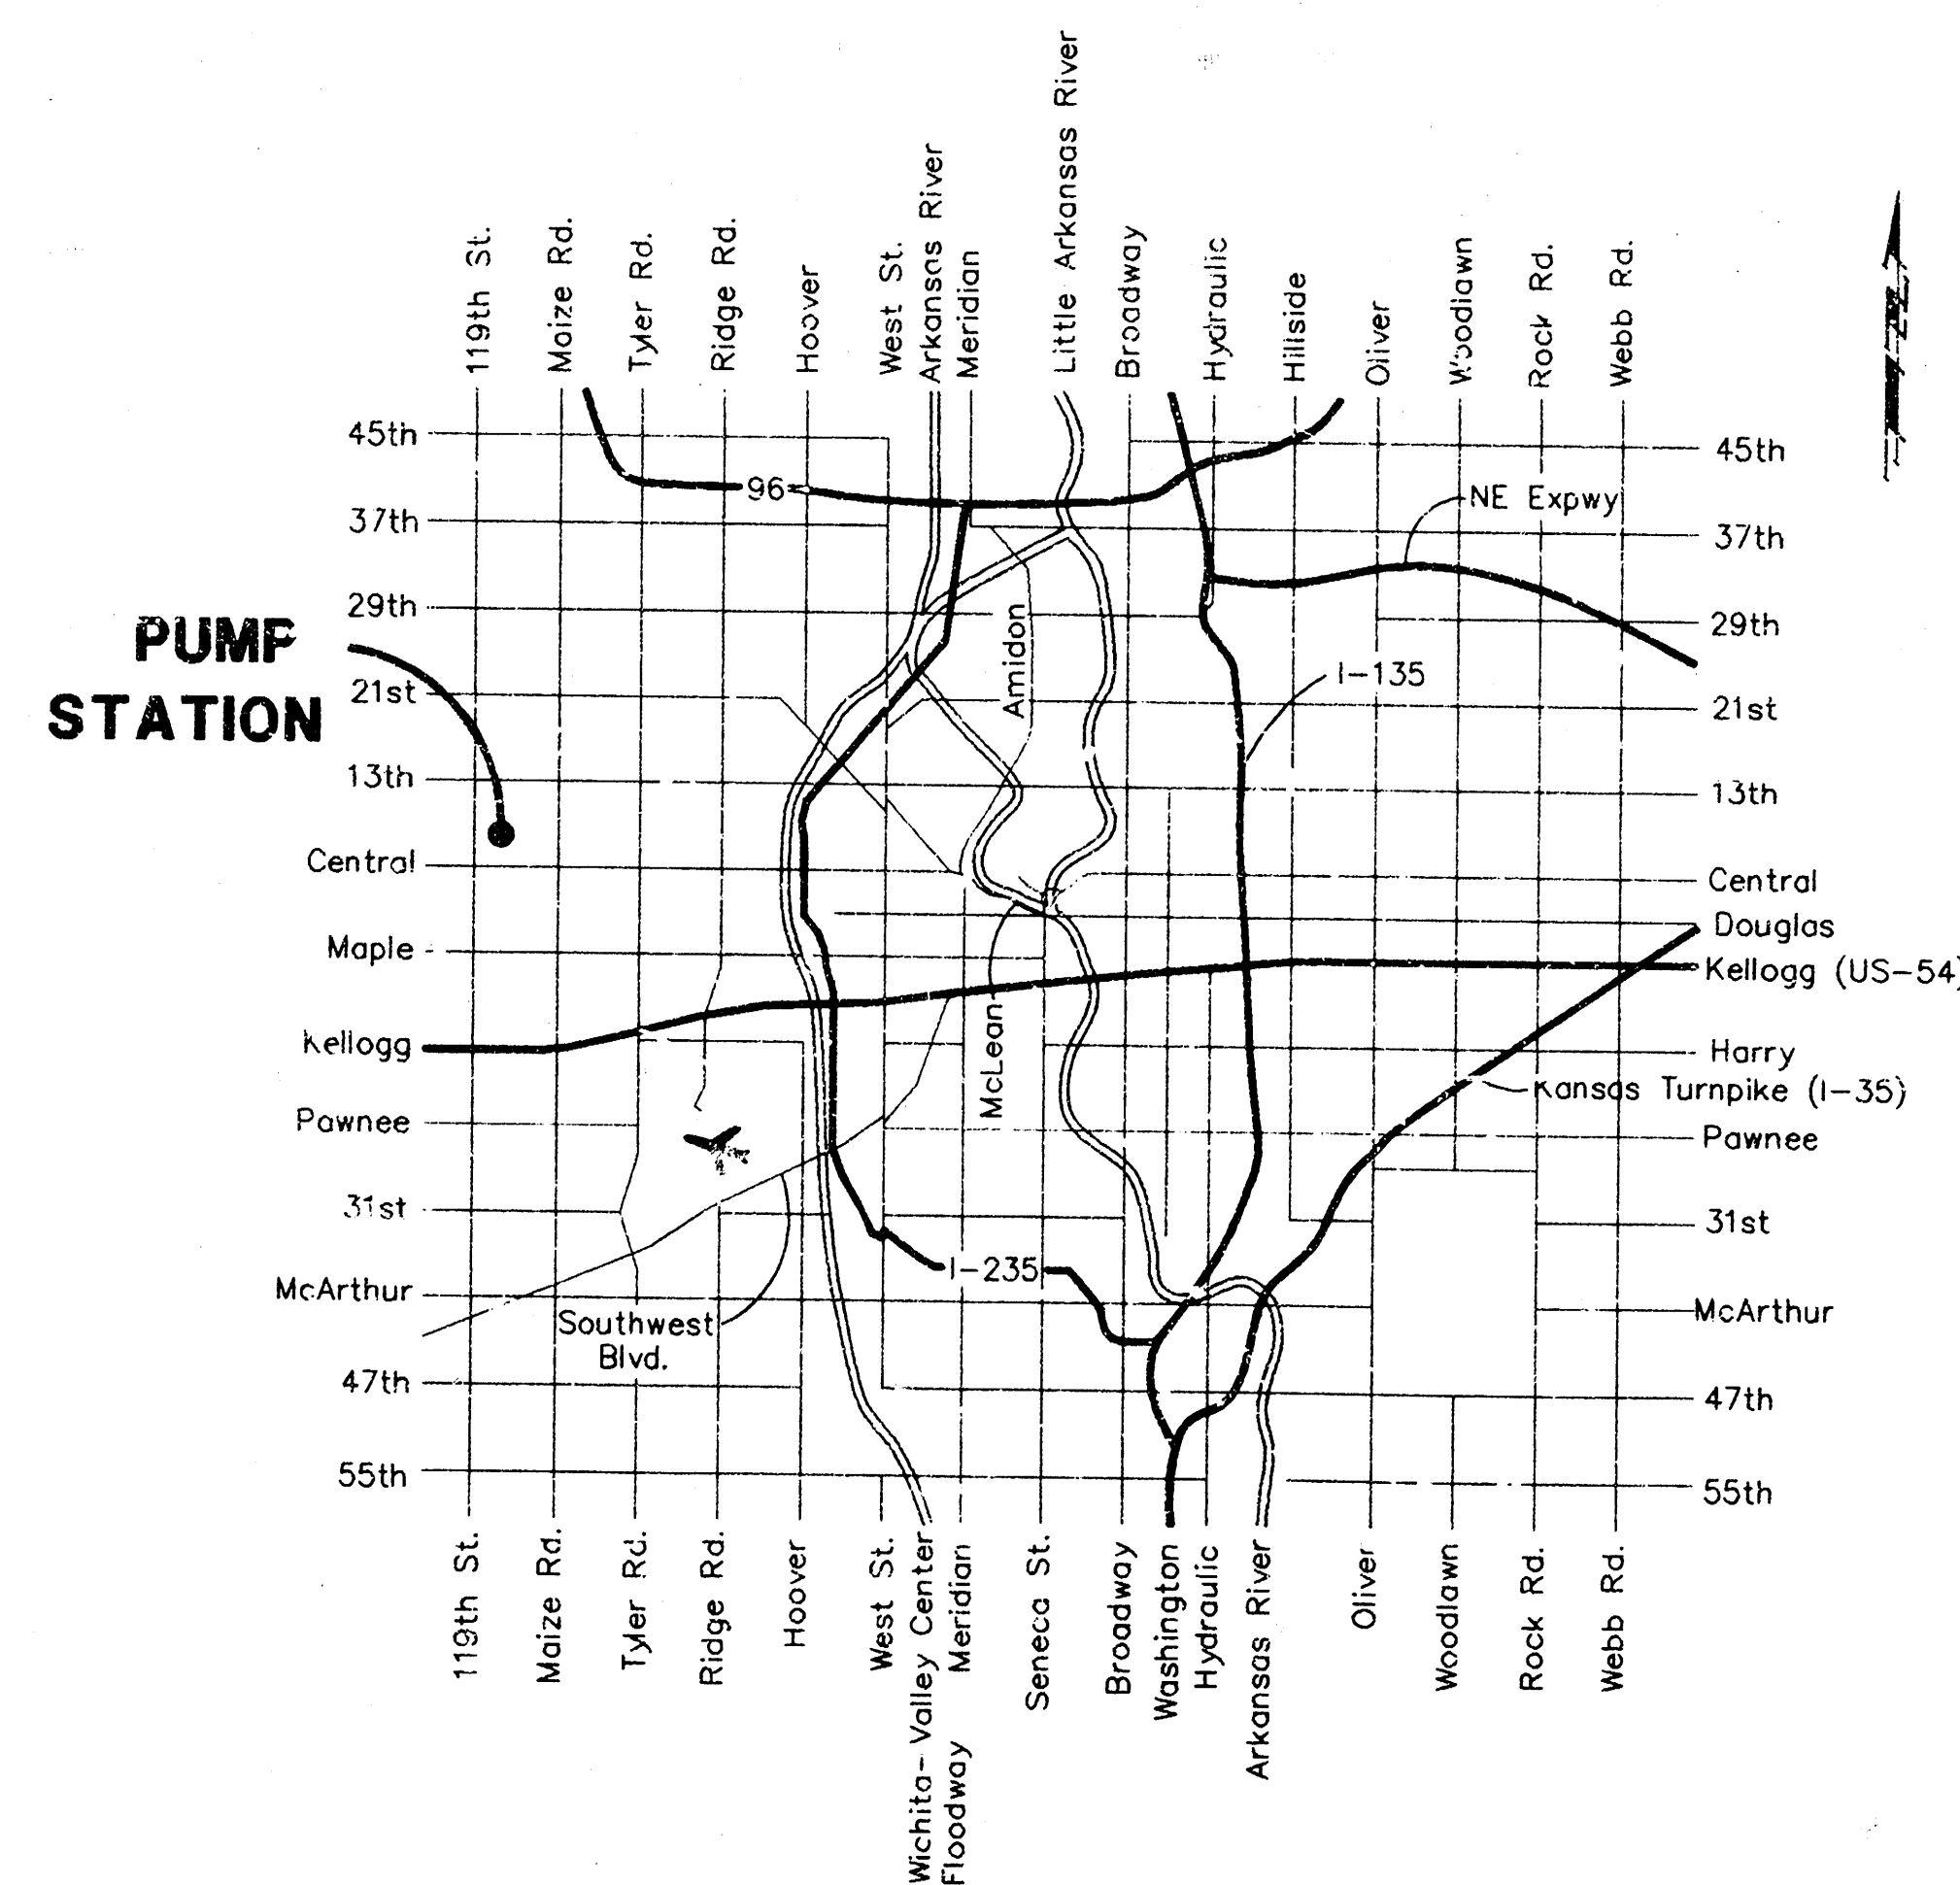


SPECIAL OUTSIDE DROP MANHOLE DETAIL
No Scale


Note:

All Costs Associated with Construction of Special Outside Drop Manhole including But Not Limited to 4" Pipe, All 4" Fittings, and Concrete Encasement Mix Shall be Included in Price for Bid Item "Special Outside Drop Manhole."


LIFT STATION MODIFICATIONS					
SANITARY SEWER					
SPECIAL OUTSIDE DROP MANHOLE DETAIL					
BAUGHMAN COMPANY P.A.					
ENGINEERING, SURVEYING, & PLANNING					
314-252-7271 • 315-2115 • WICHITA, KANSAS 67211					
PROJECT NUMBER					
488-78-245-82560-000-000-001					
DESIGN	DRAWN	APPROVED	DATE	SCALE	SHEET
3/2/01	DMV		3-6-96	NOTED	4 OF 8

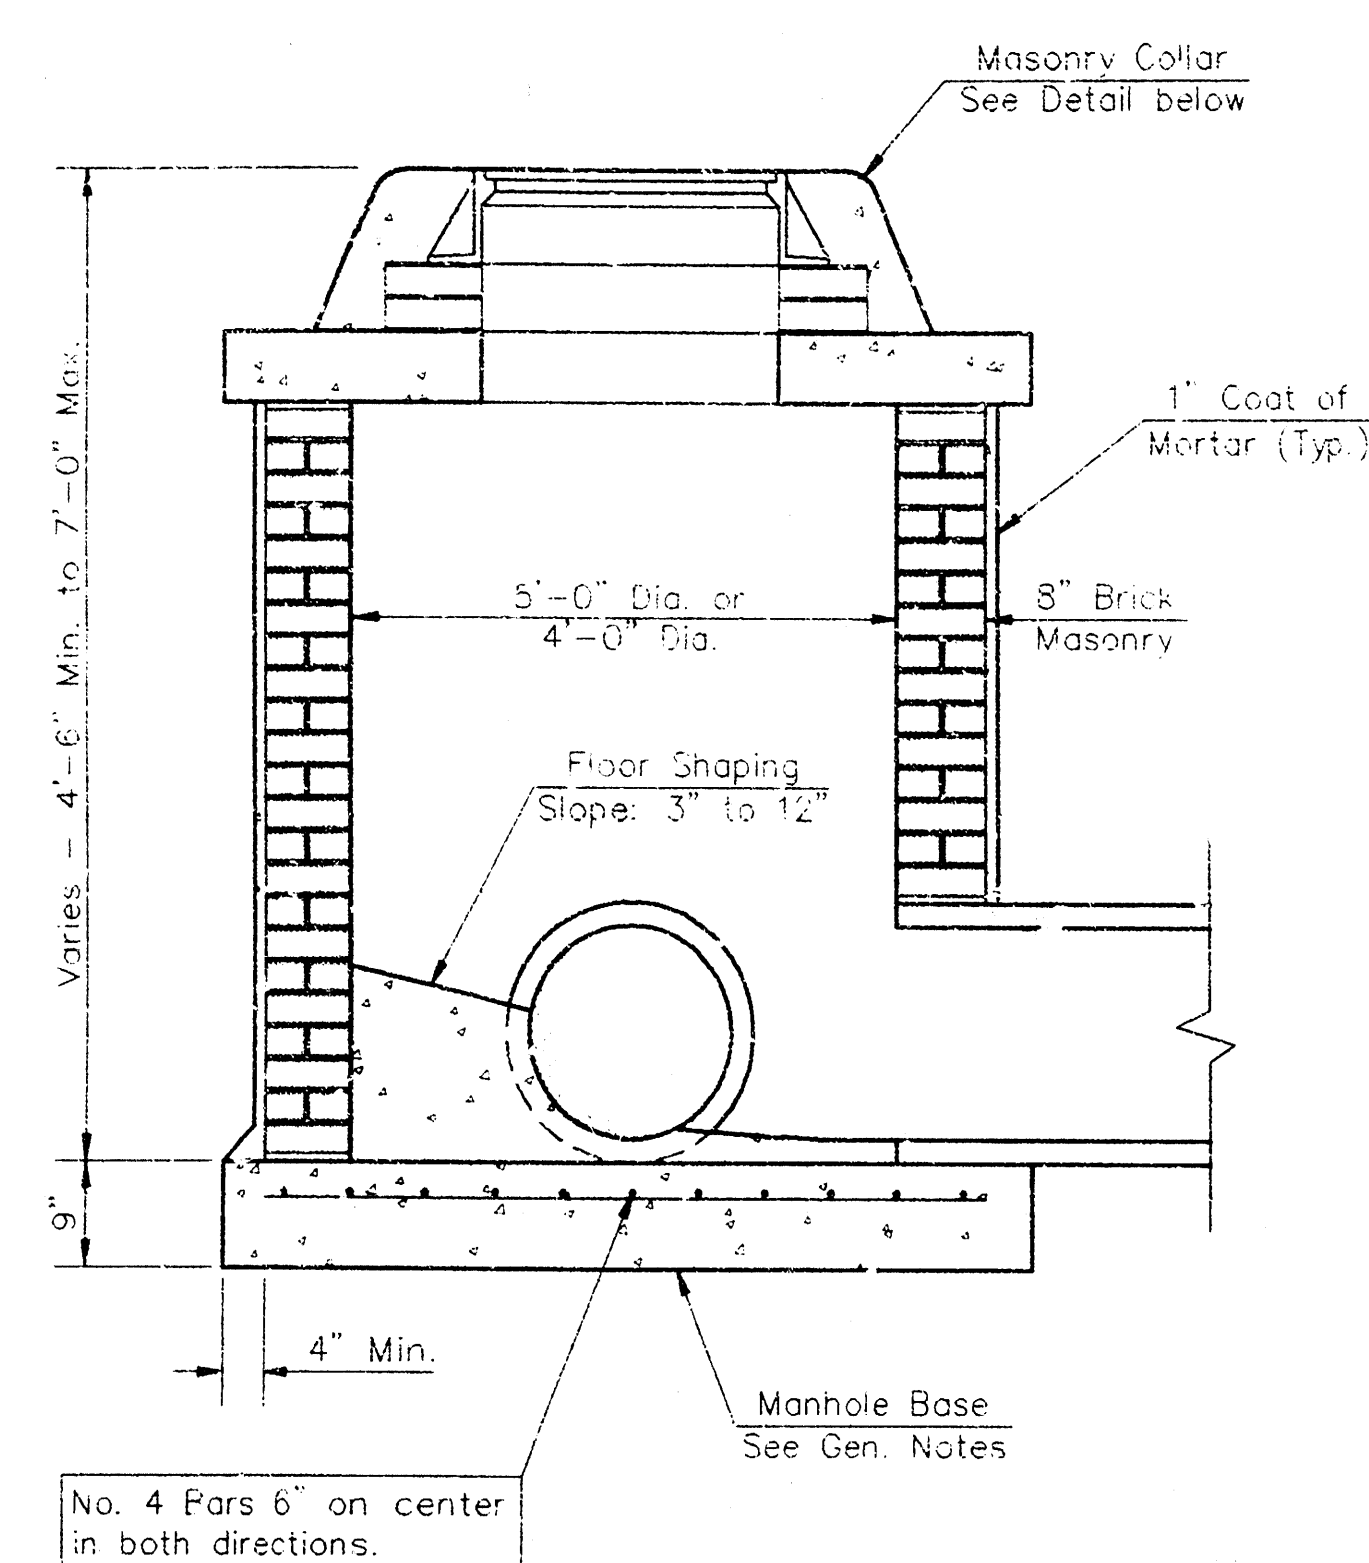


SHALLOW TYPE "A" MANHOLE

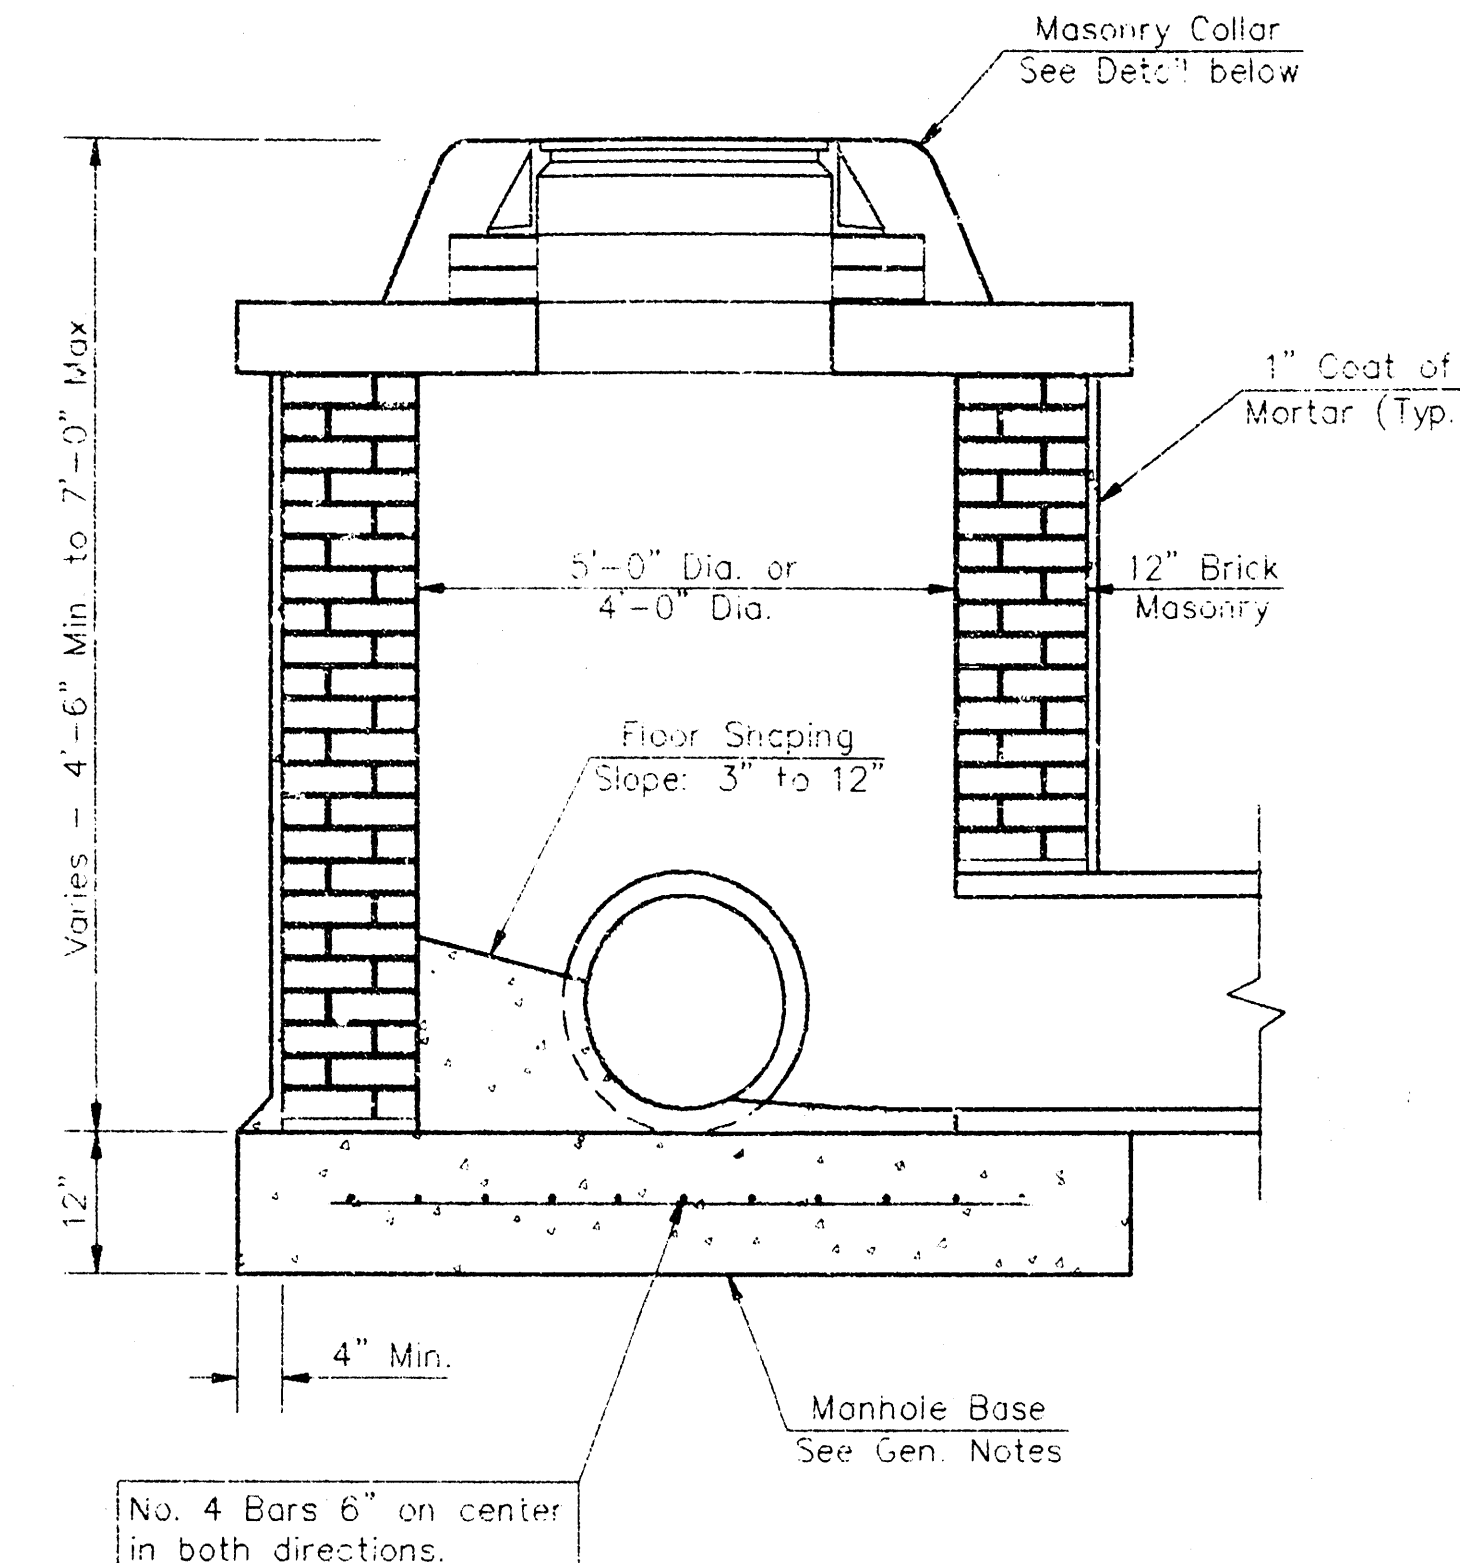


SHALLOW TYPE "B" MANHOLE

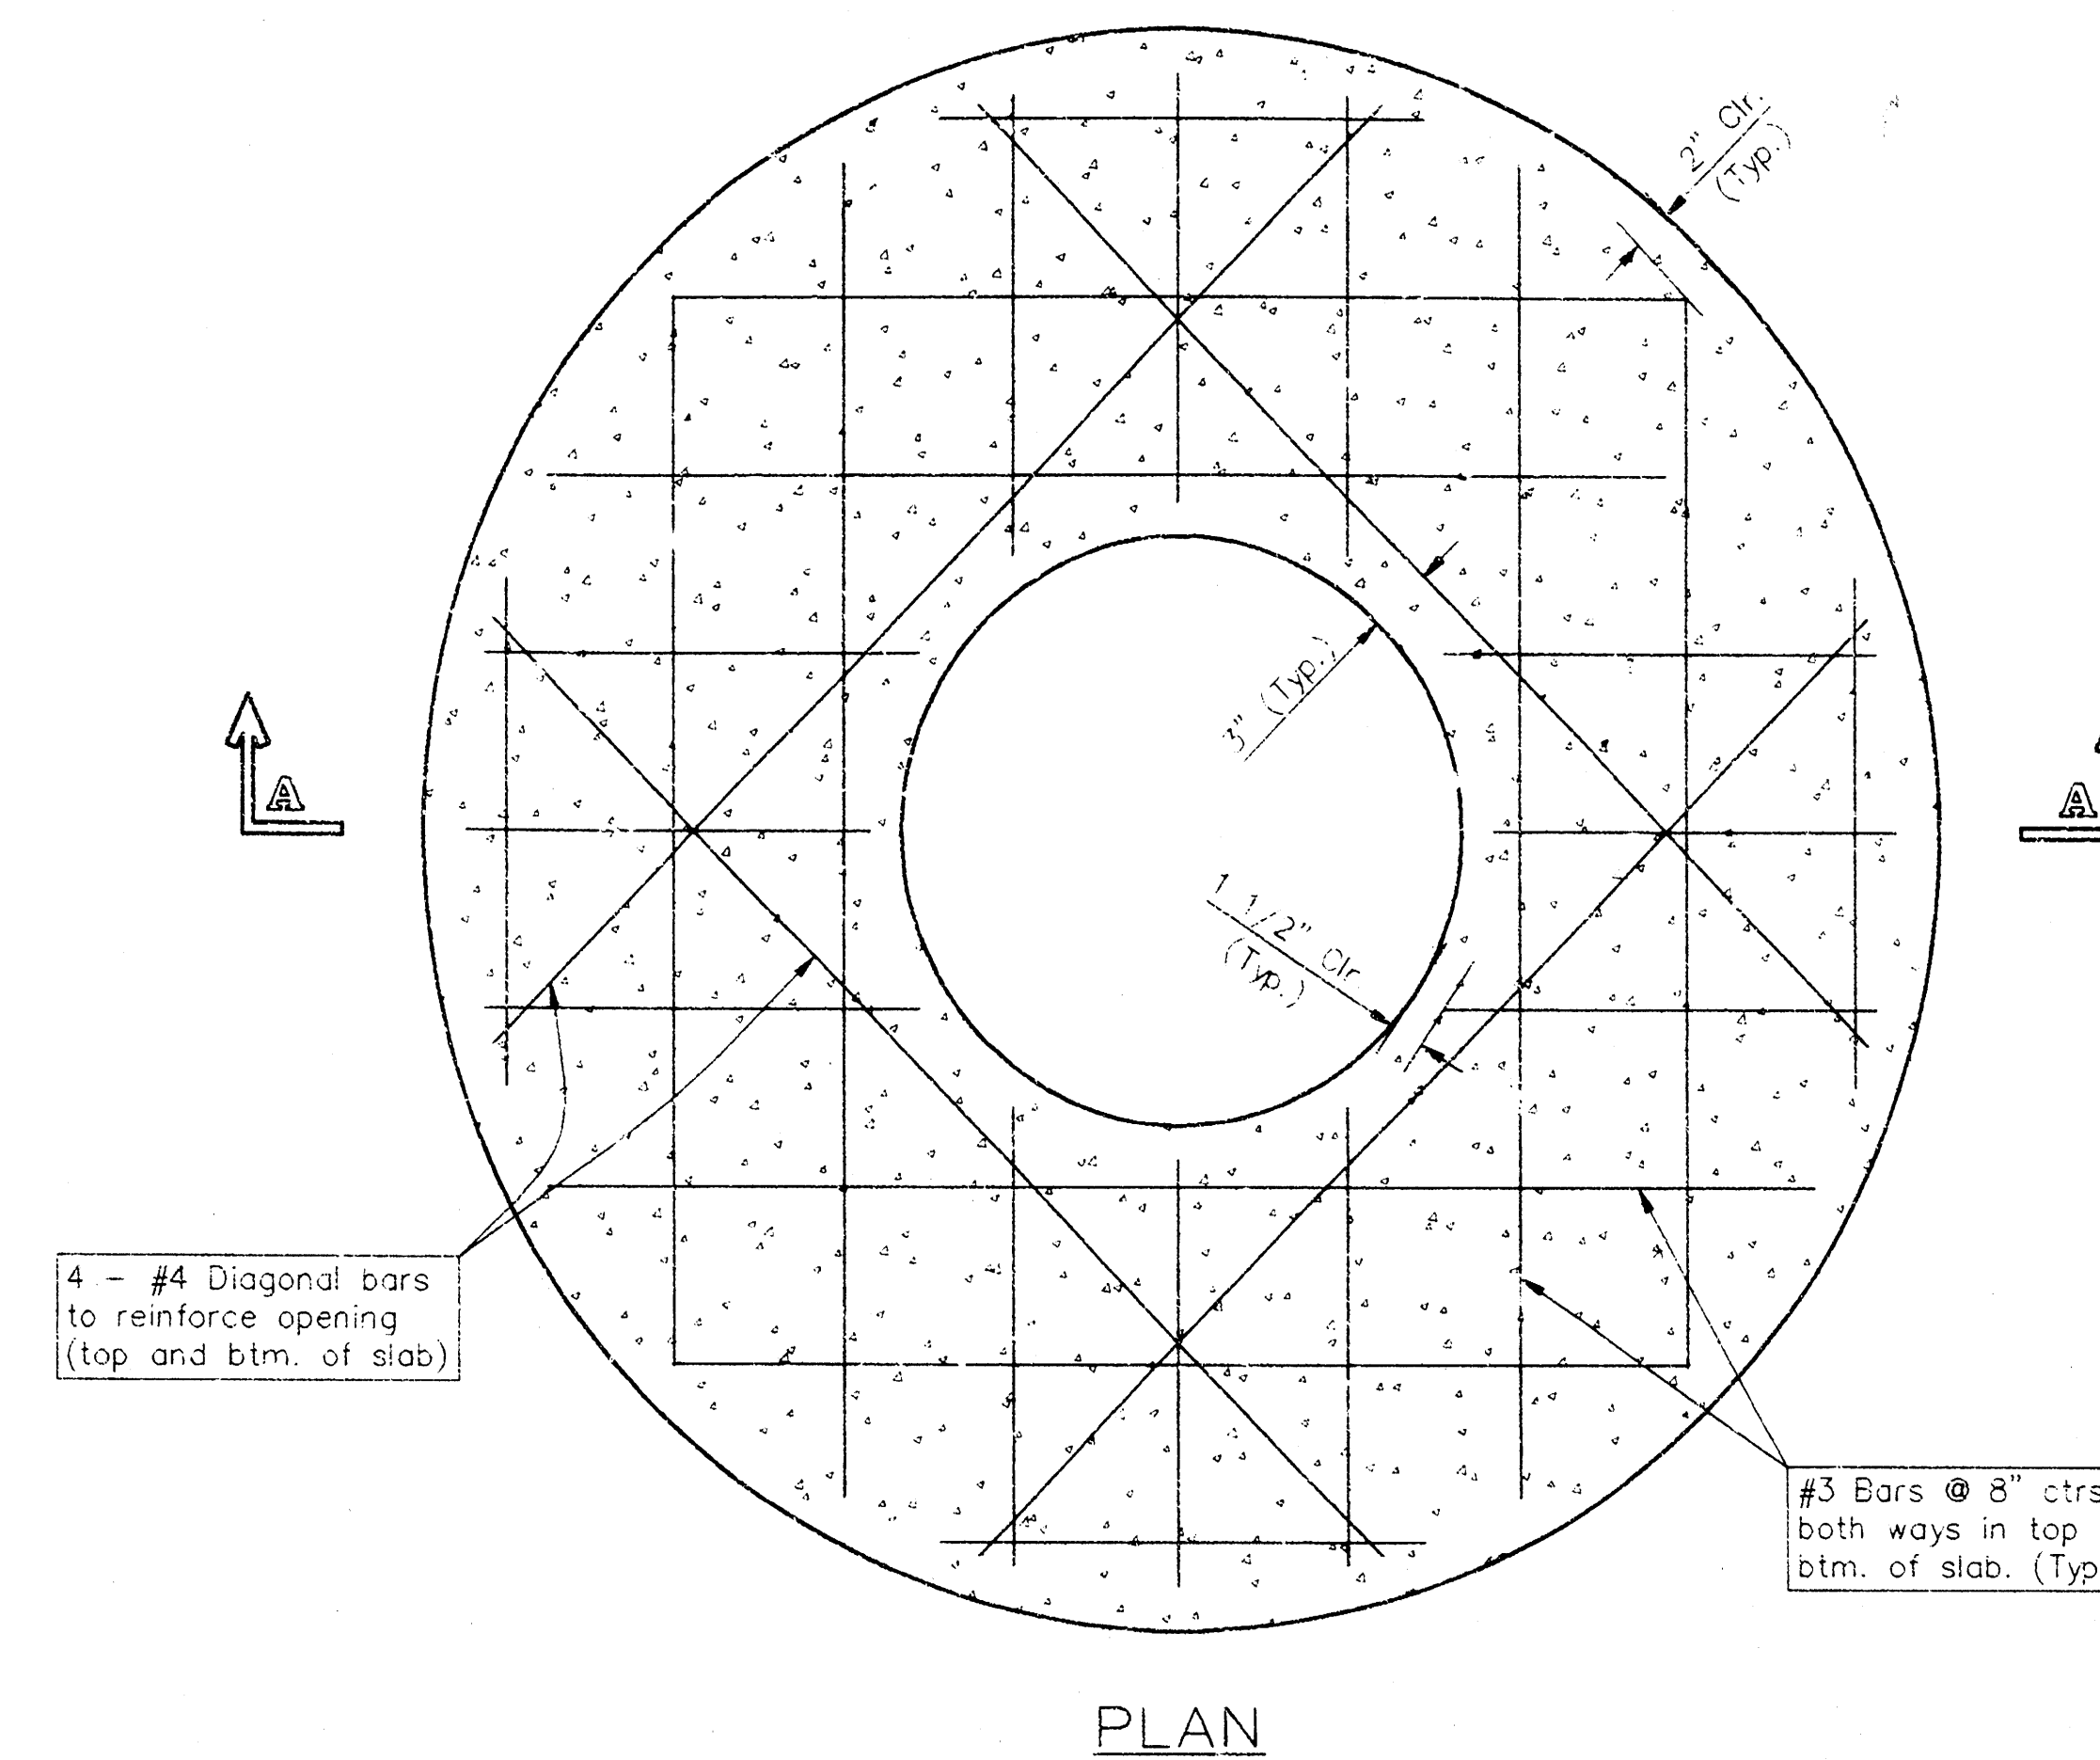

PLAN

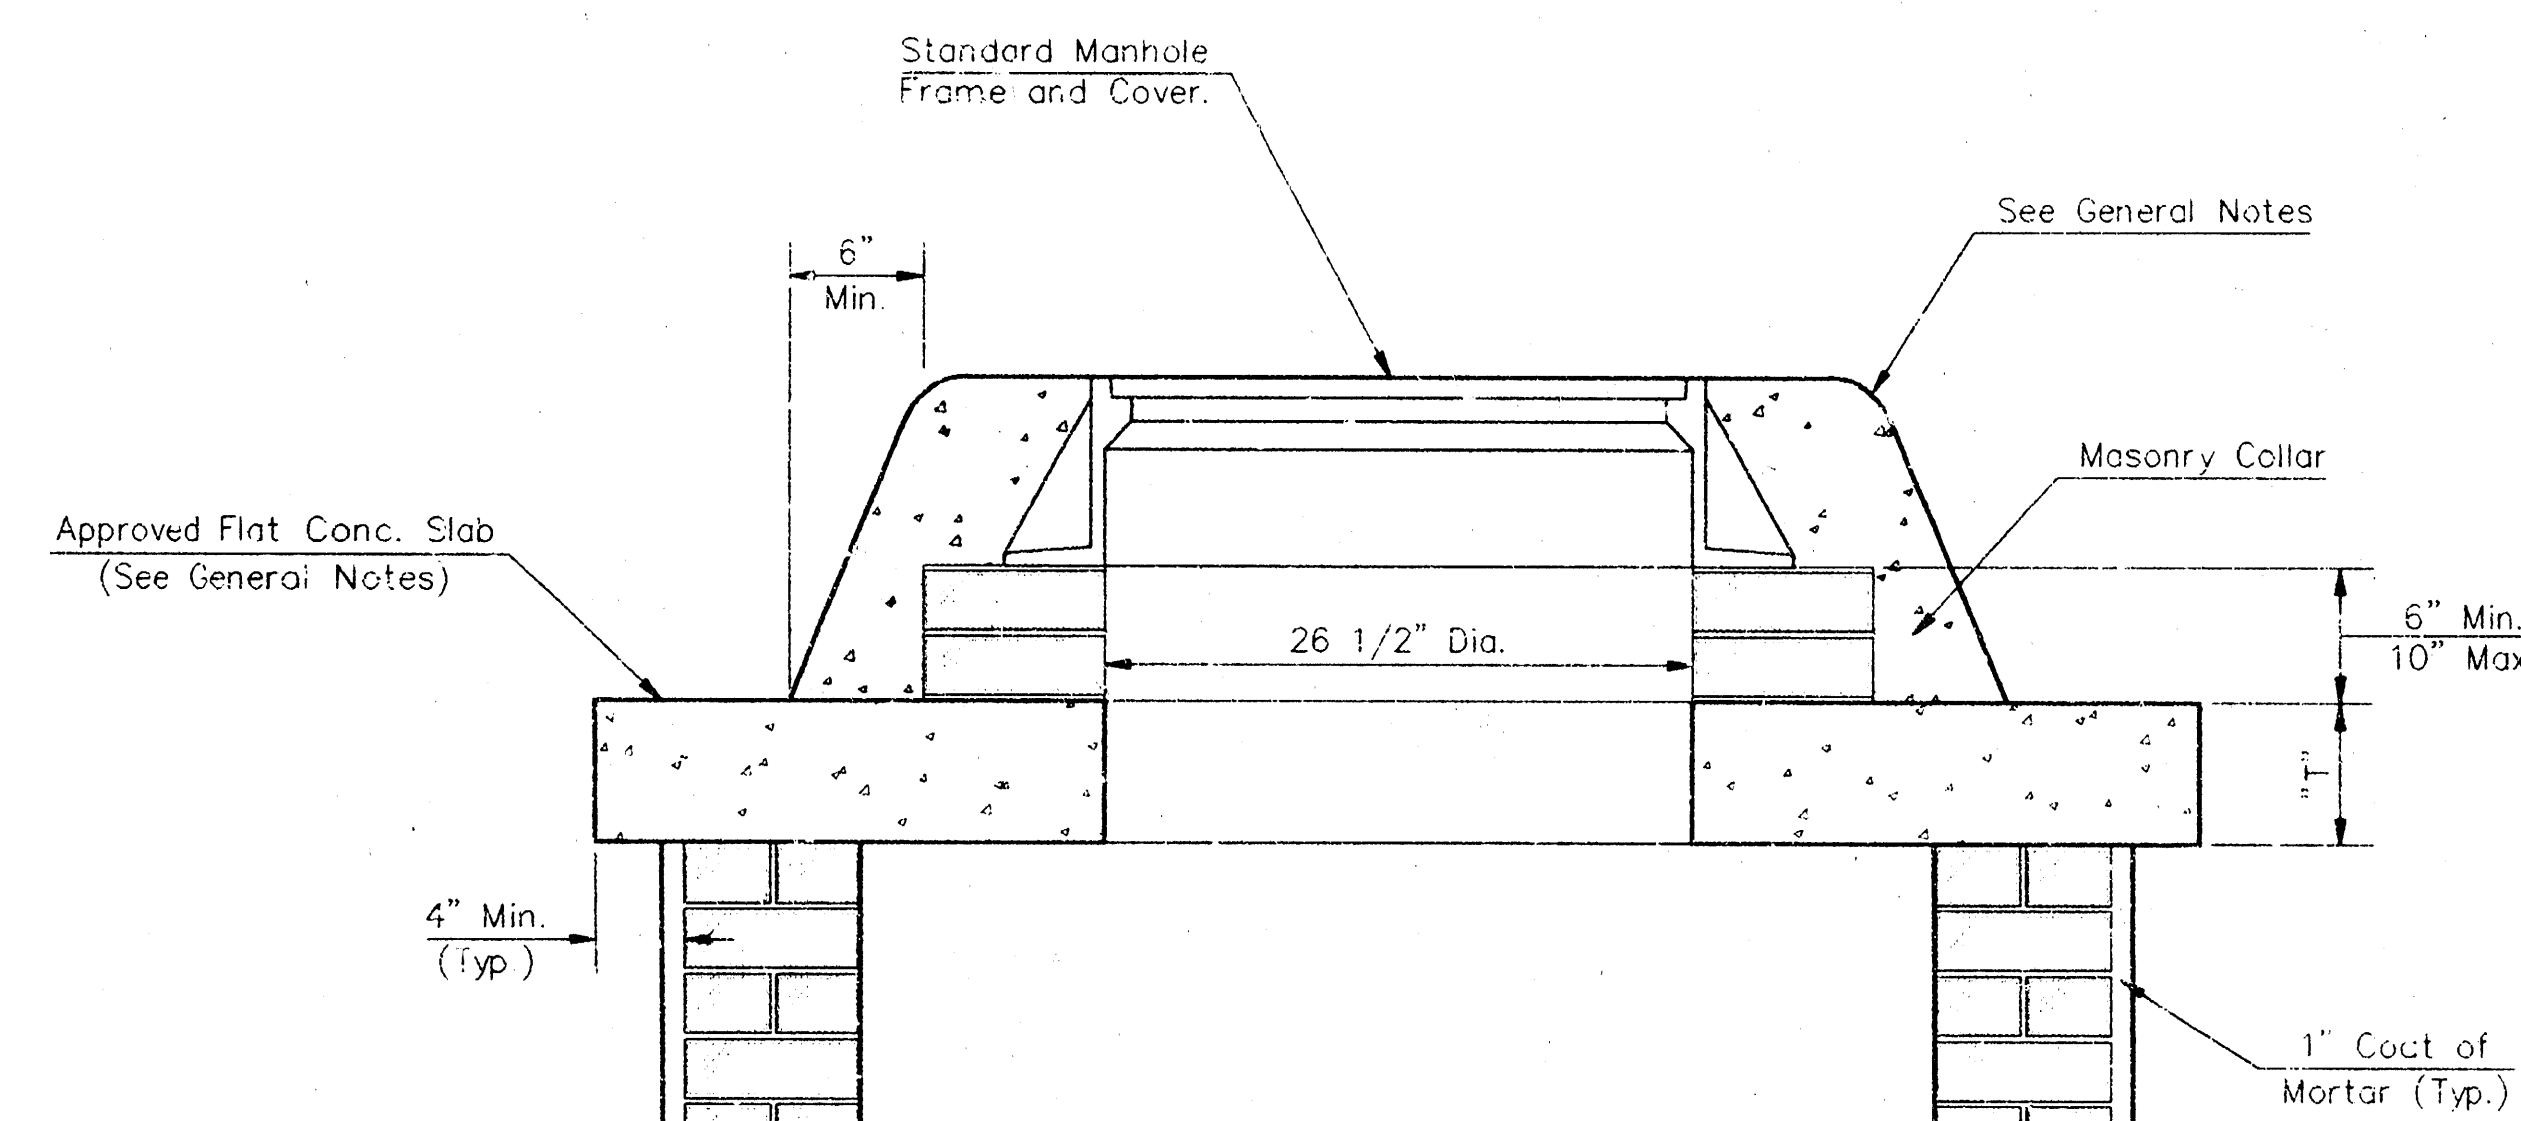


MASONRY COLLAR DETAIL

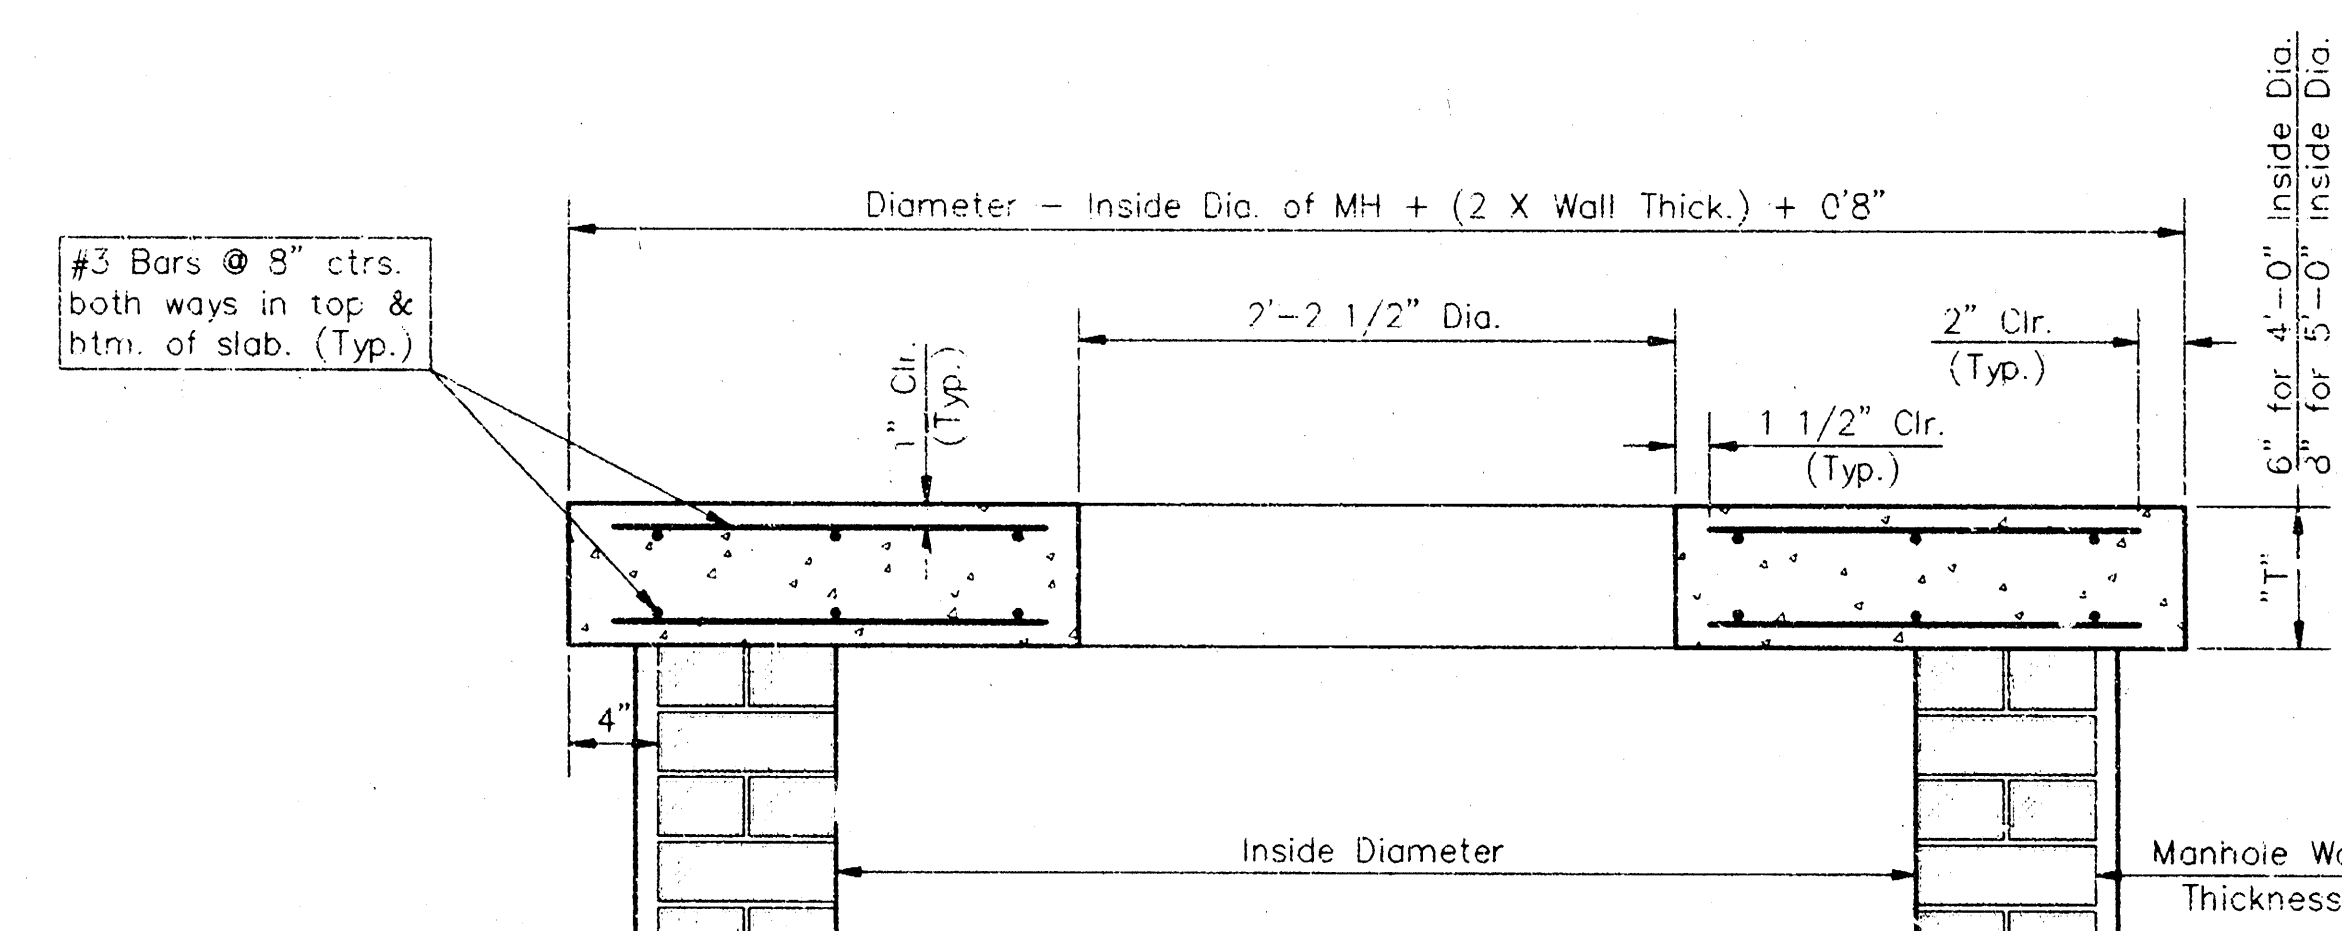


SECTION A-A

FLAT CONCRETE SLAB DETAILS

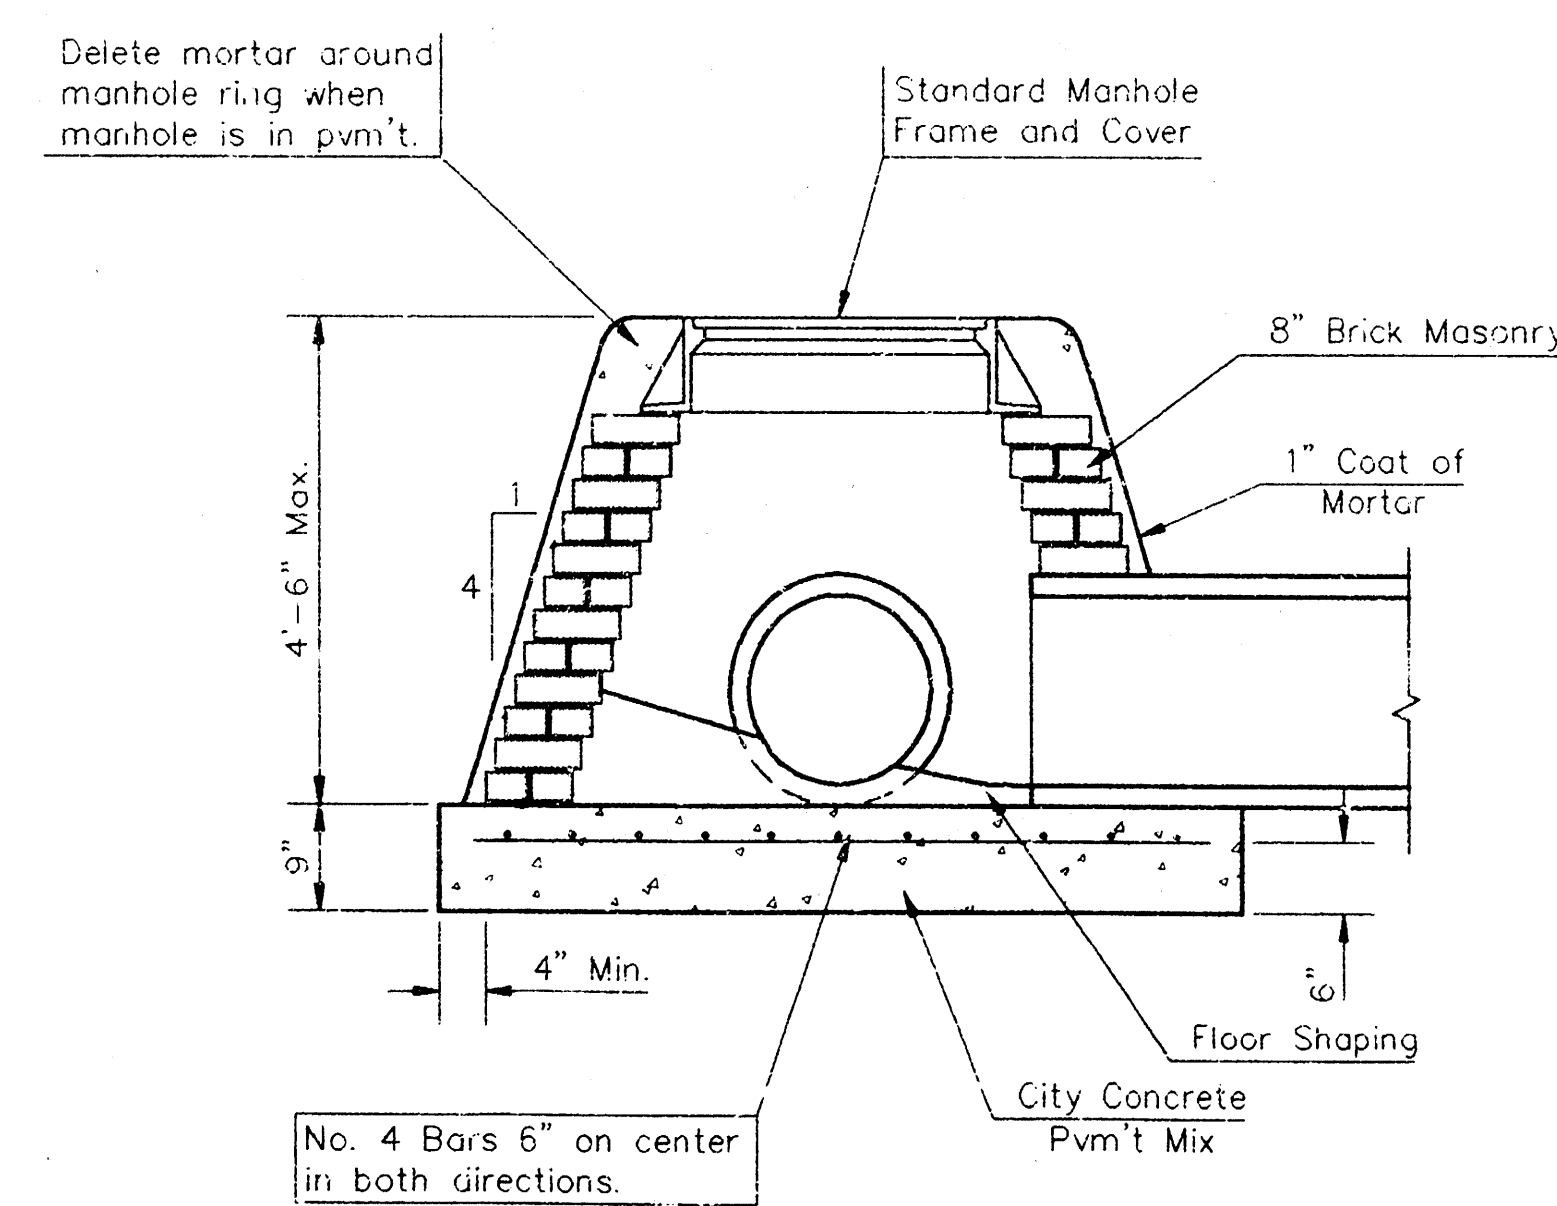

SPECIAL SHALLOW TYPE "A" MANHOLE

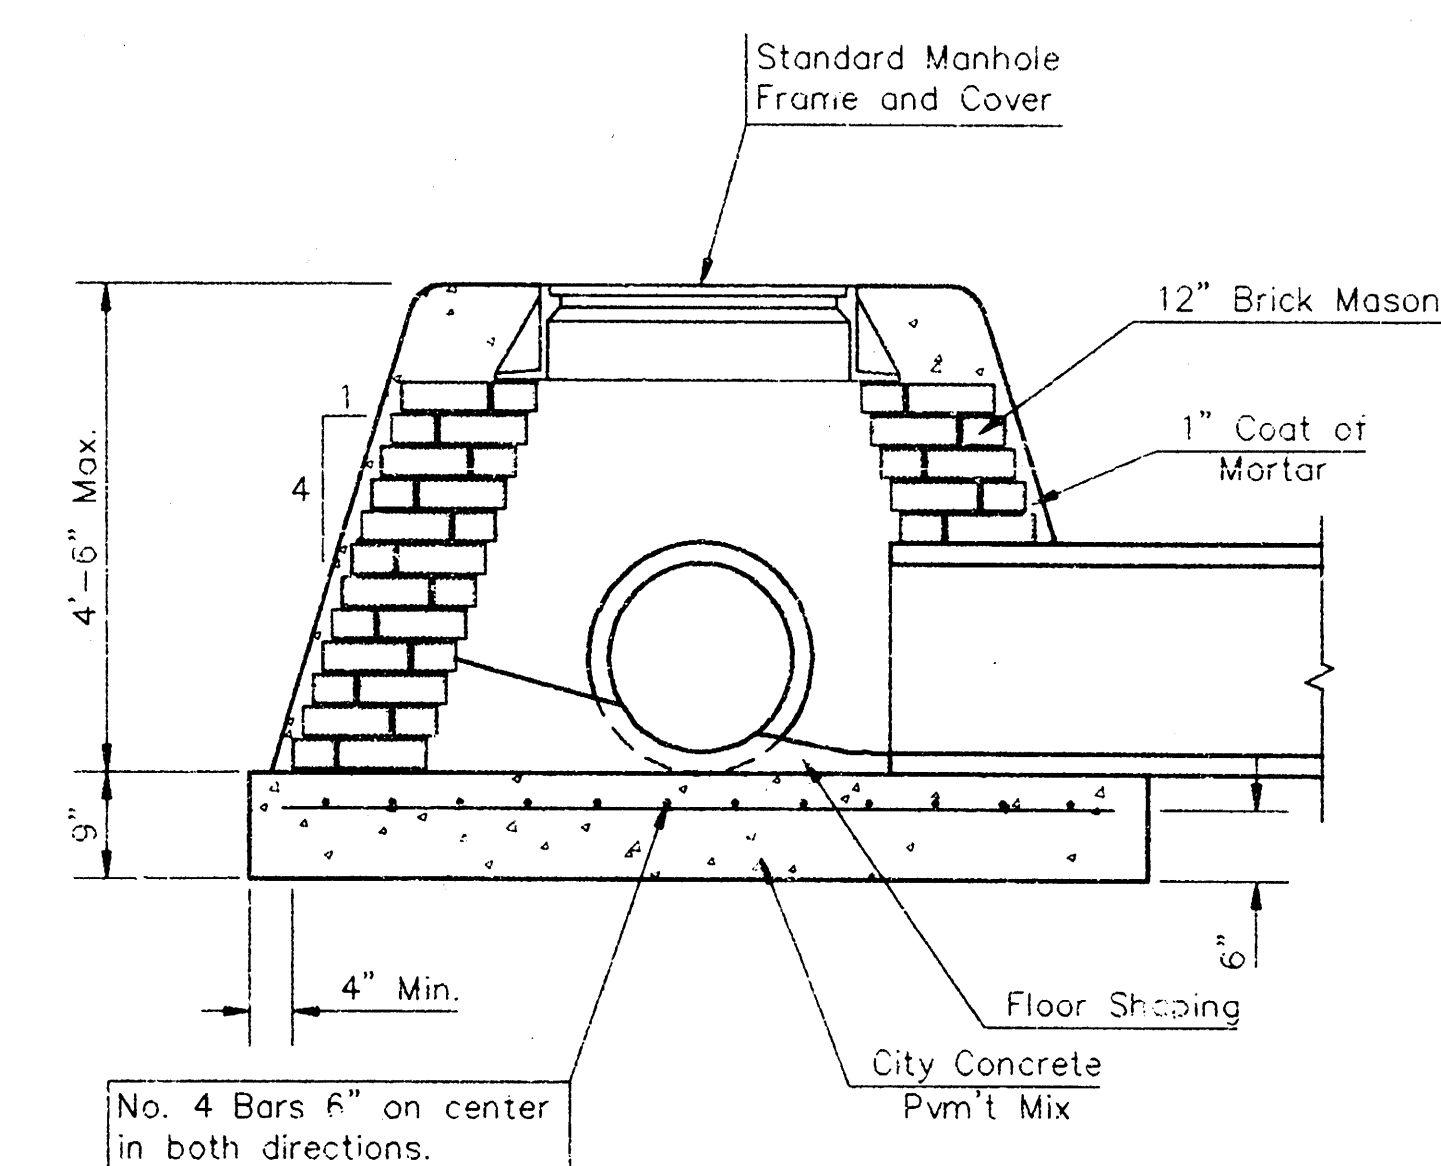





SPECIAL SHALLOW TYPE "B" MANHOLE

GENERAL NOTES

1. Mortar used in masonry construction shall contain 8 sacks of cement per cubic yard. Concrete used in manhole bases shall conform to the requirements of concrete for concrete pavement construction as specified in the city standard paving specifications using city concrete cement mix without air entraining admixture. Mortar shall be placed around the manhole ring as shown on the drawings when manholes are constructed in unpaved areas. Type "A" shallow manholes can be used on sewers when the manhole is not located within public street pavement. Manholes constructed where pipe sizes are smaller than 24" shall have an inside diameter of 4'. Manholes constructed where pipe sizes are 24" or larger shall have an inside diameter of 5'. Completed manhole shall be without leaks and water tight.
2. Reinforcing steel shall be installed in the manhole bases and shall consist of no. 4 bars placed on 6" centers in both directions. The manhole base reinforcement shall be placed 5" above the bottom of the manhole base. All costs for furnishing and installing reinforcing steel shall be included in the unit price bid for the manhole.
3. The floors of all manholes shall be shaped with flow channels such that the manholes will be self cleaning and free of areas where solids could be deposited as sewage flows through the manhole from all inlet pipes to the outlet pipe. Flow channels shall be formed to match the bottom halves of the inflowing pipes and the outflowing pipe as shown by the drawings. Manhole floors shall have slopes of 3 inches per foot in the areas outside of the flow channels sloped toward the flow channels. Pipes laid through manholes shall have the top half removed to neat lines for the full inside diameter of the manhole. Manhole floors shall then be shaped around the bottom half of the pipe which forms the flow channel.
4. Pipes installed within the excavation made for the manhole shall be cradled with concrete to the limits of the manhole excavation. When clay pipe is used, the cradle shall extend to the first joint outside the manhole. The cradle shall be terminated at the clay pipe joint in a manner which will maintain the flexibility of the joint. Cost of cradle within manhole excavation or to clay pipe joints adjacent to manhole shall be included in the unit price bid for the manhole.
5. Manhole cover castings and manhole frame castings shall conform to the requirements as indicated in the standard specifications and as shown in the standard detail drawings.
6. The crowns of inflowing pipes shall never be set lower than the crown of the outflowing pipe.
7. Standard shallow manholes type "A" and "B" shall be paid for at the unit price bid per each for the type and diameter indicated. Standard special shallow manholes type "A" and "B" shall be paid for at the unit price bid per each for the type indicated. All standard shallow manhole diameters will be 4' unless indicated otherwise.
8. All brick used in manhole construction shall meet Grade SW of ASTM C652 or C62-87.

CITY OF WICHITA, KANSAS				
STD. SHALLOW MANHOLES				
TYPE "A" AND TYPE "B"				
BAUGHMAN COMPANY P. A.				
ENGINEERING, SURVEYING, & PLANNING				
316. 262-1271 • WICHITA, KANSAS 67211				
PROJECT NUMBER				
488-78-245-82580-000-000-001				
DESIGN	DRAWN	APPROVED	DATE	SCALE
C.O.W.	Staff			
				SHEET
				5
				8


SEWER APPURTENANCES DETAILS

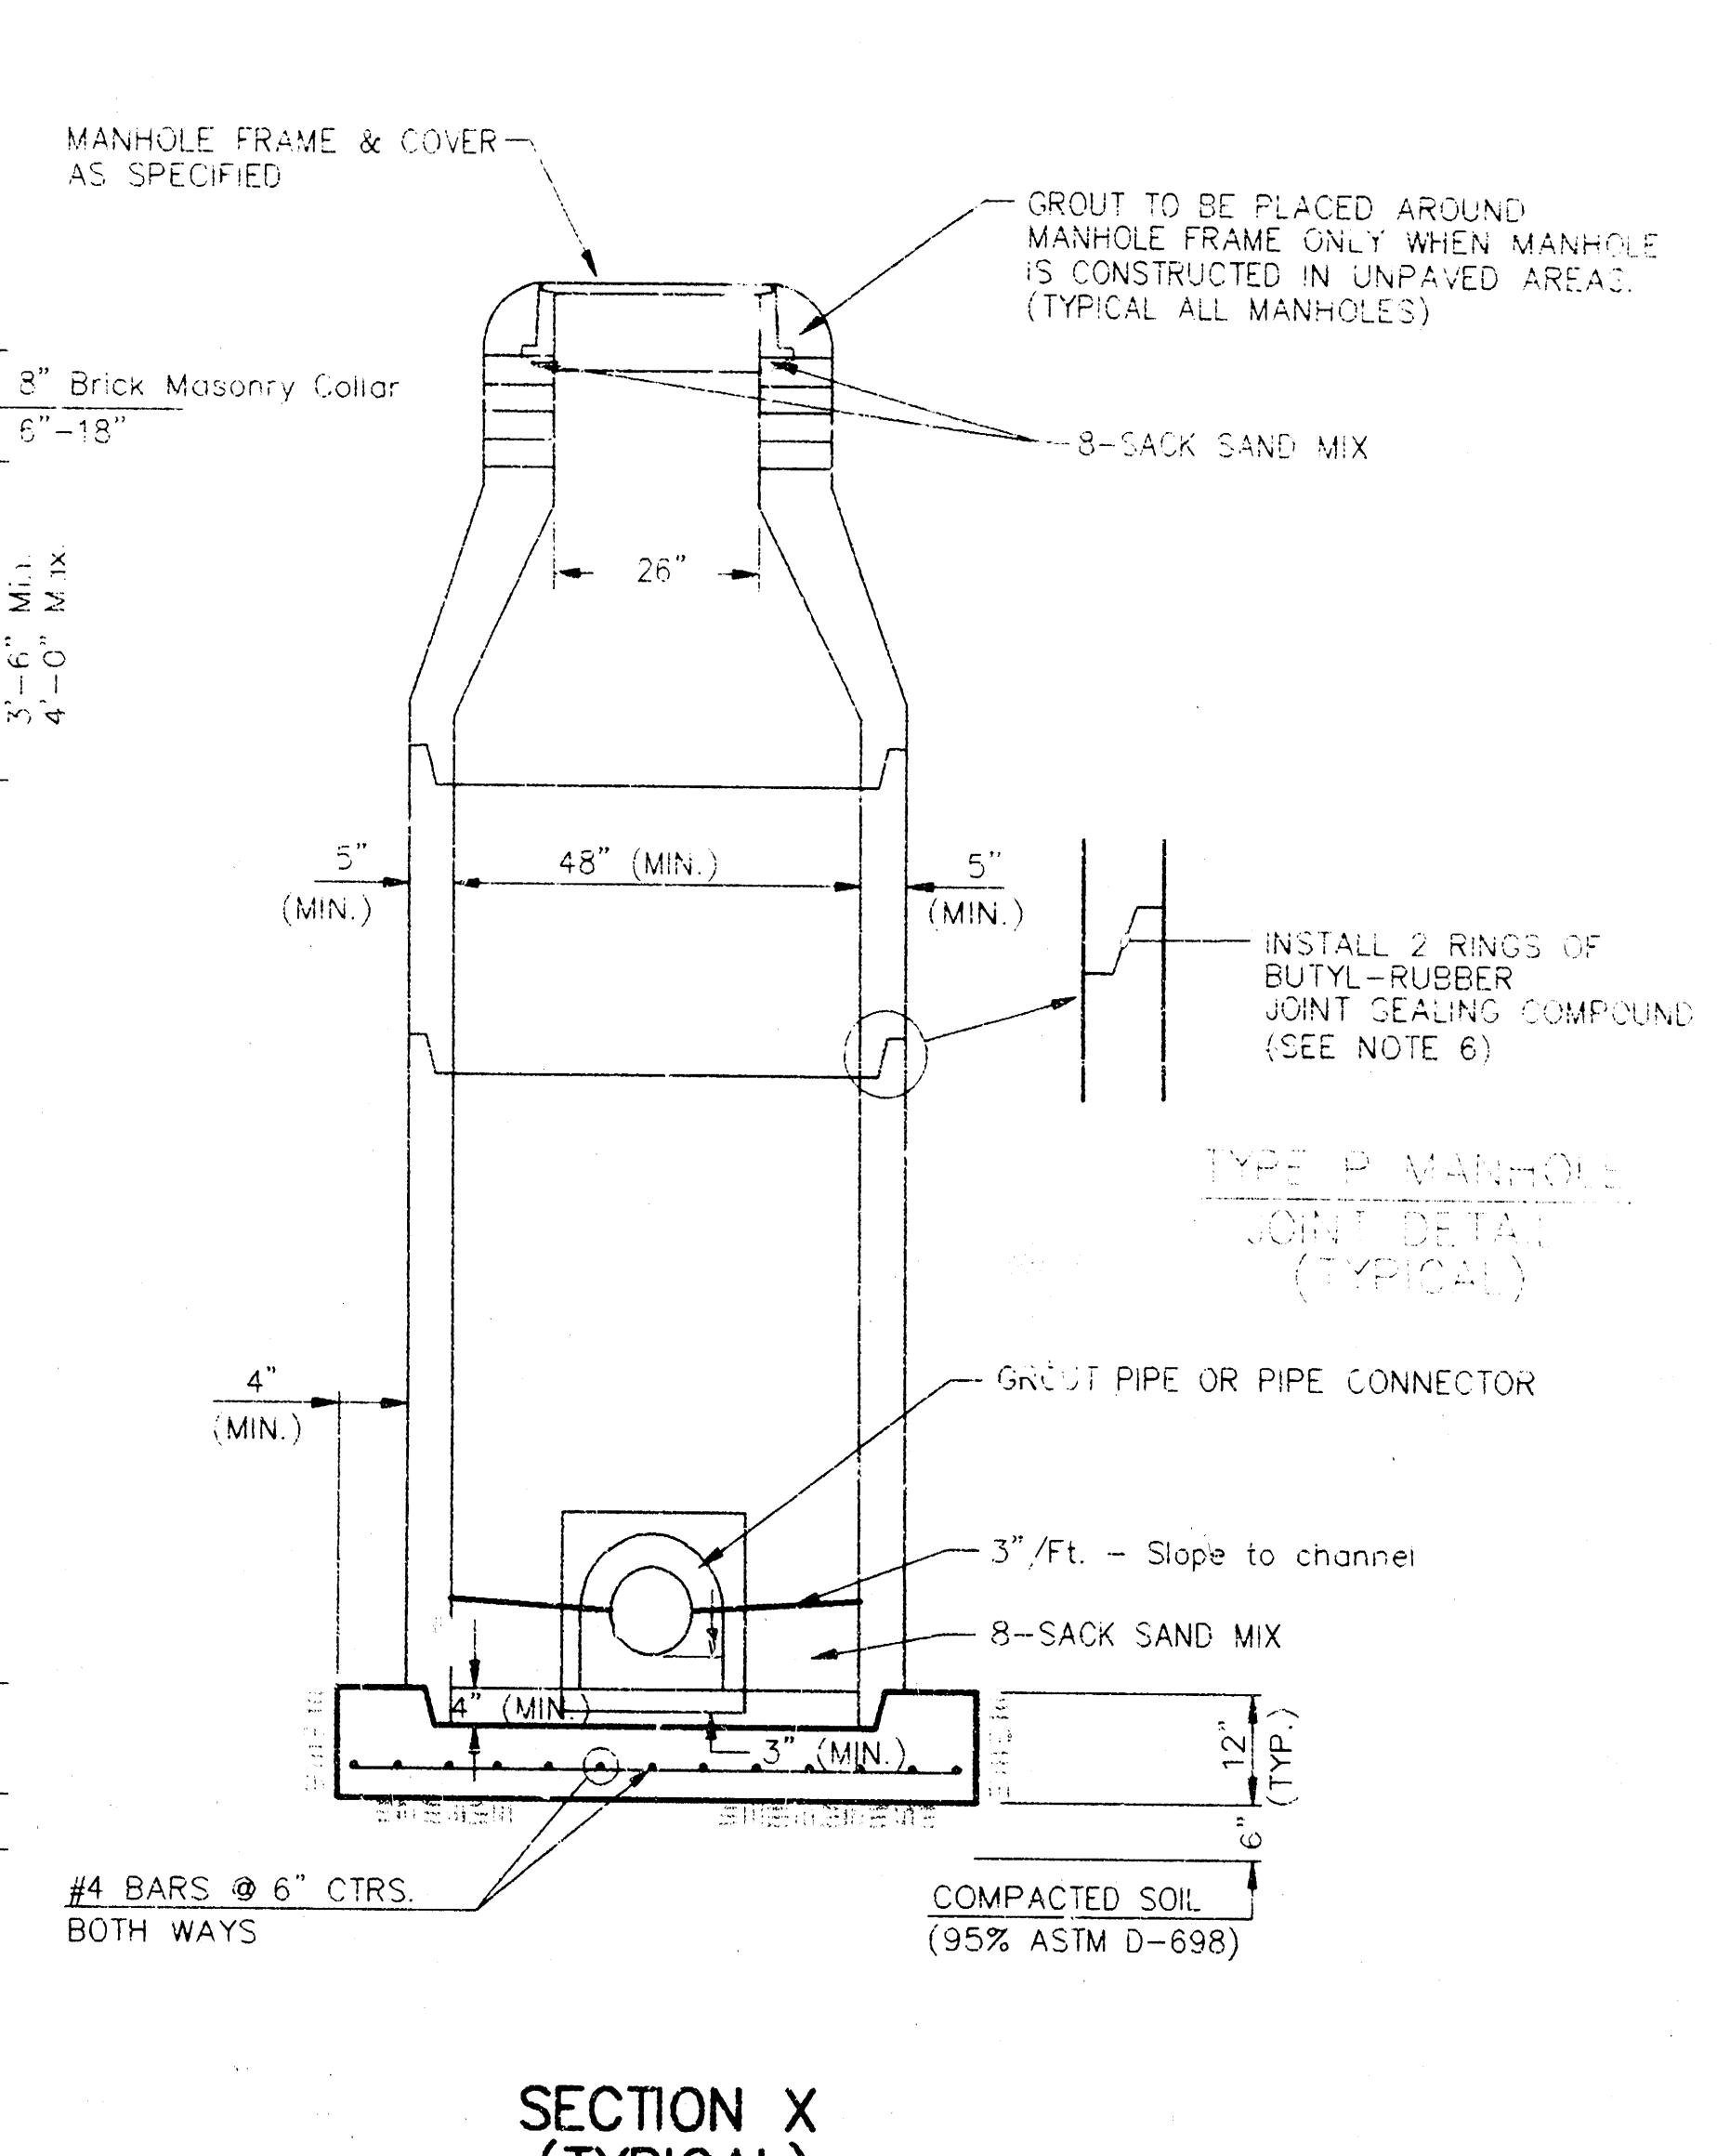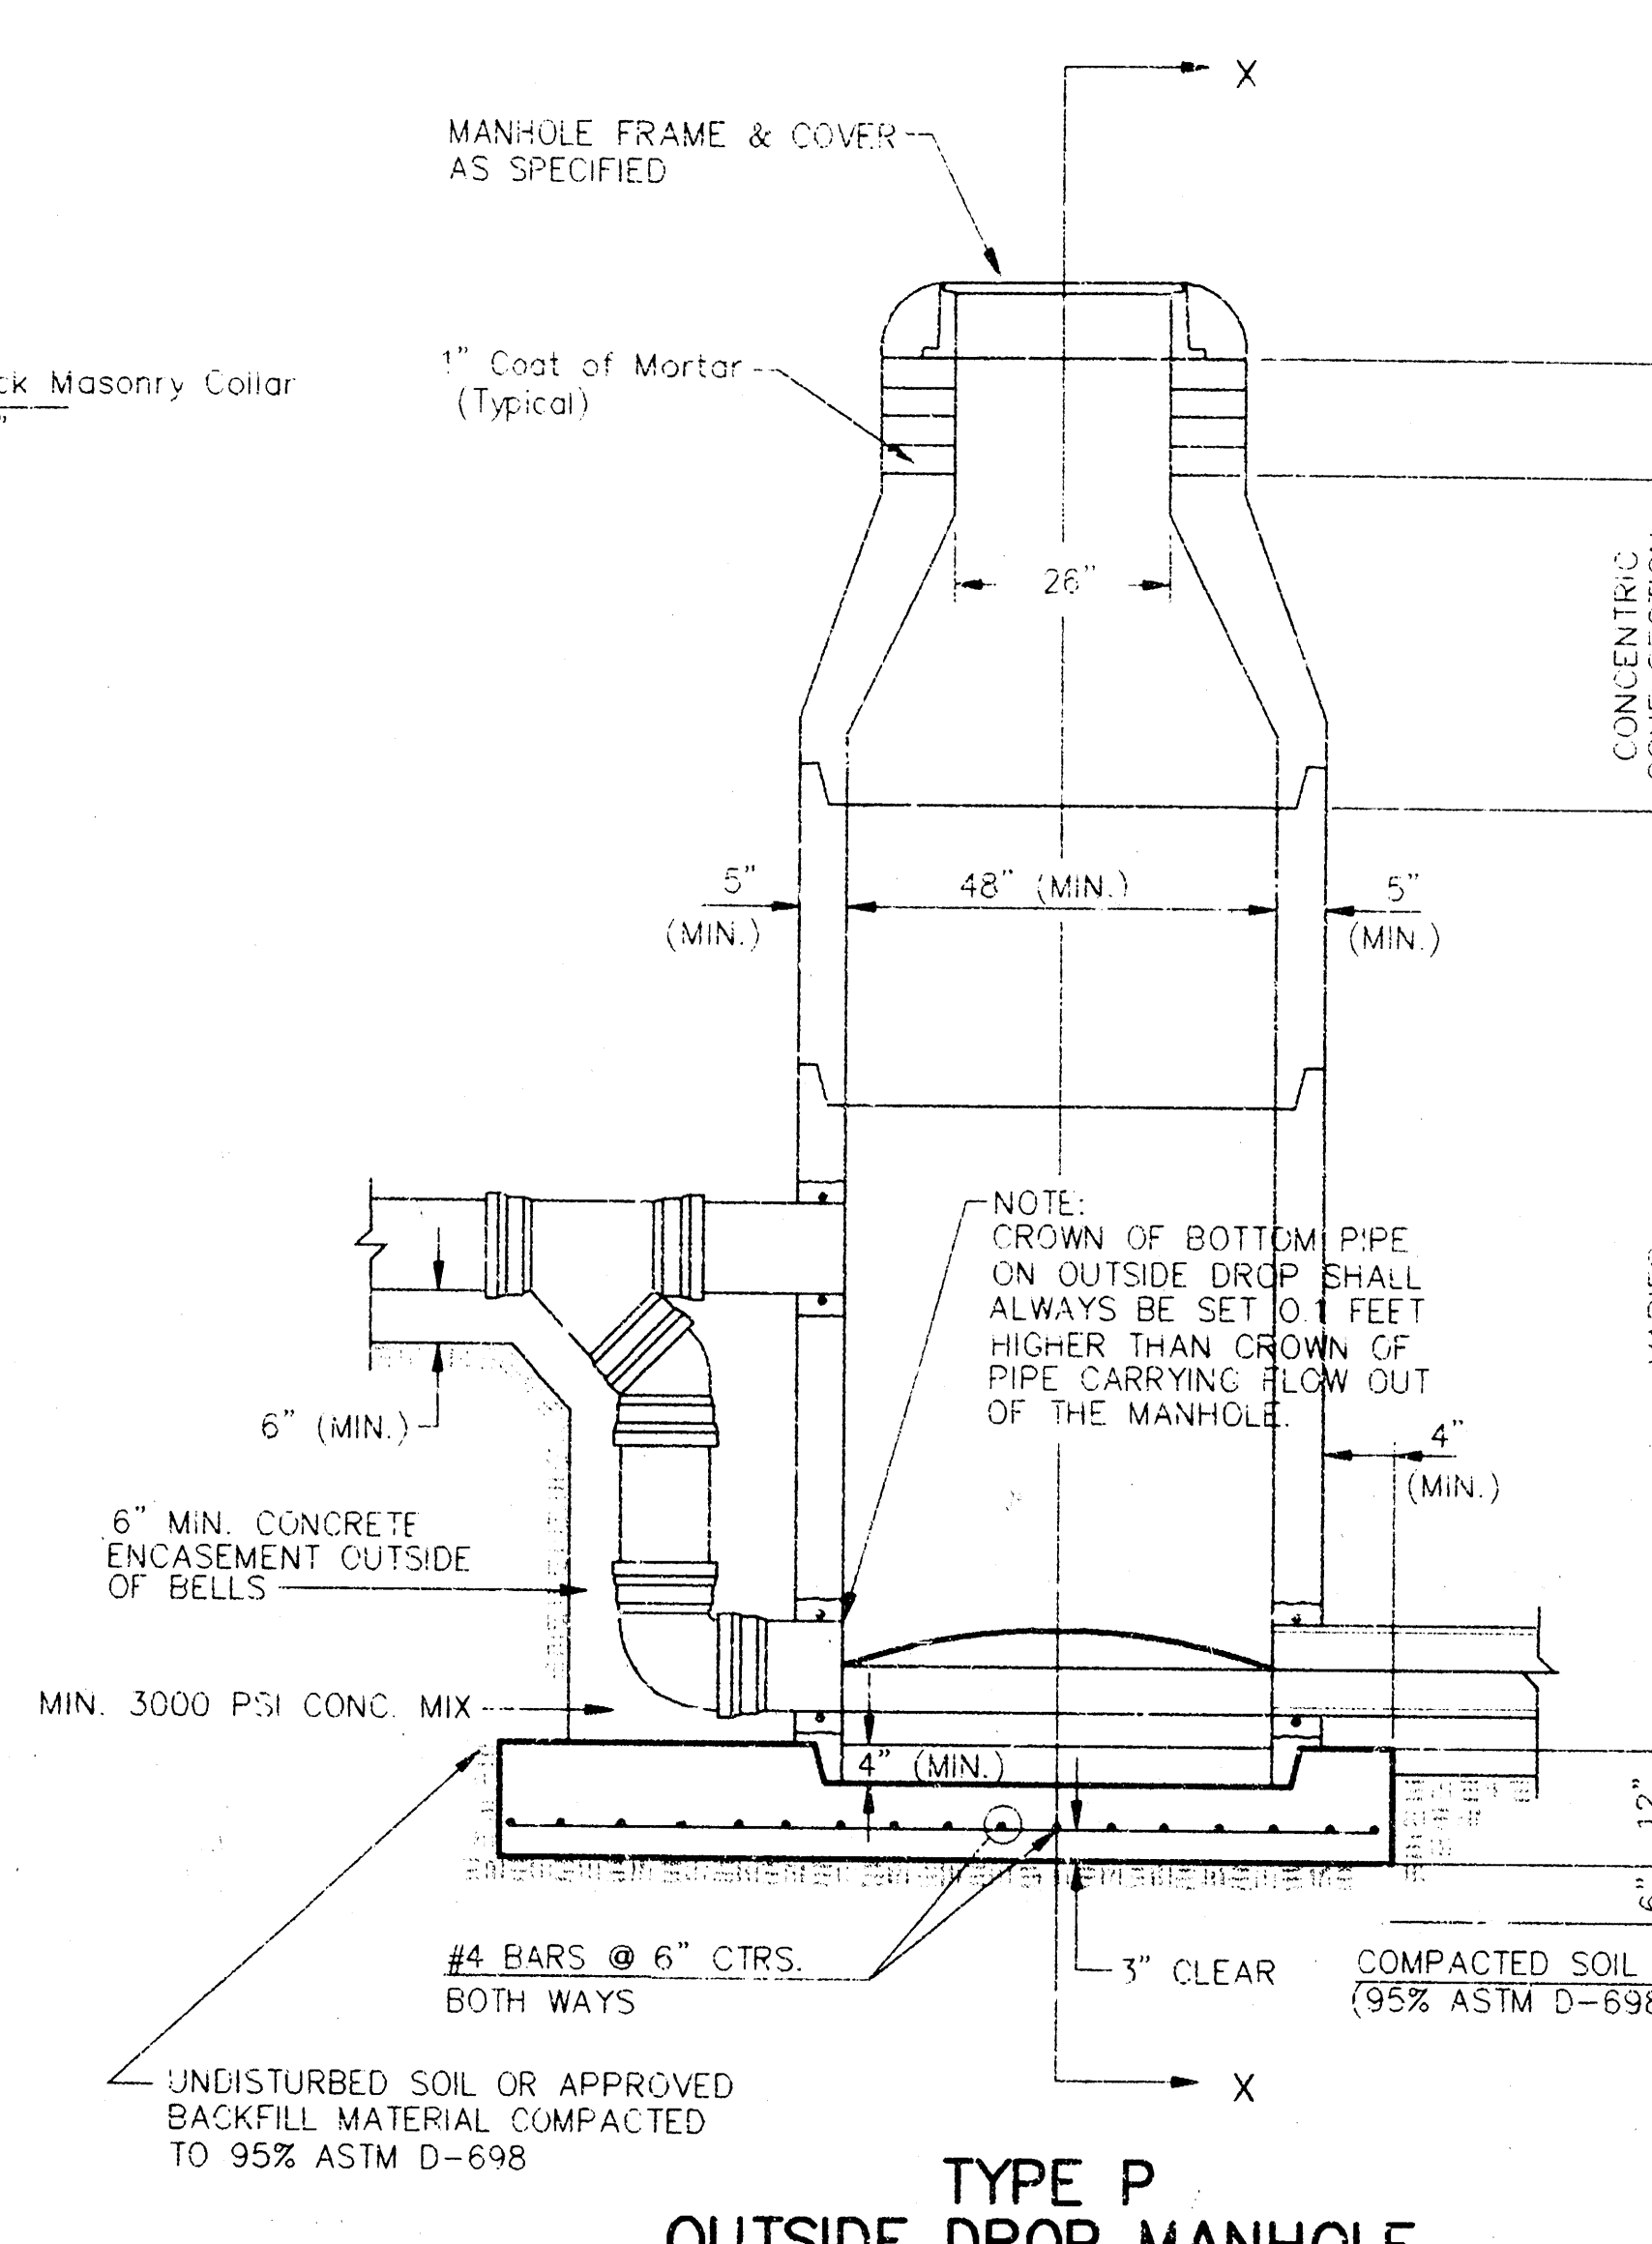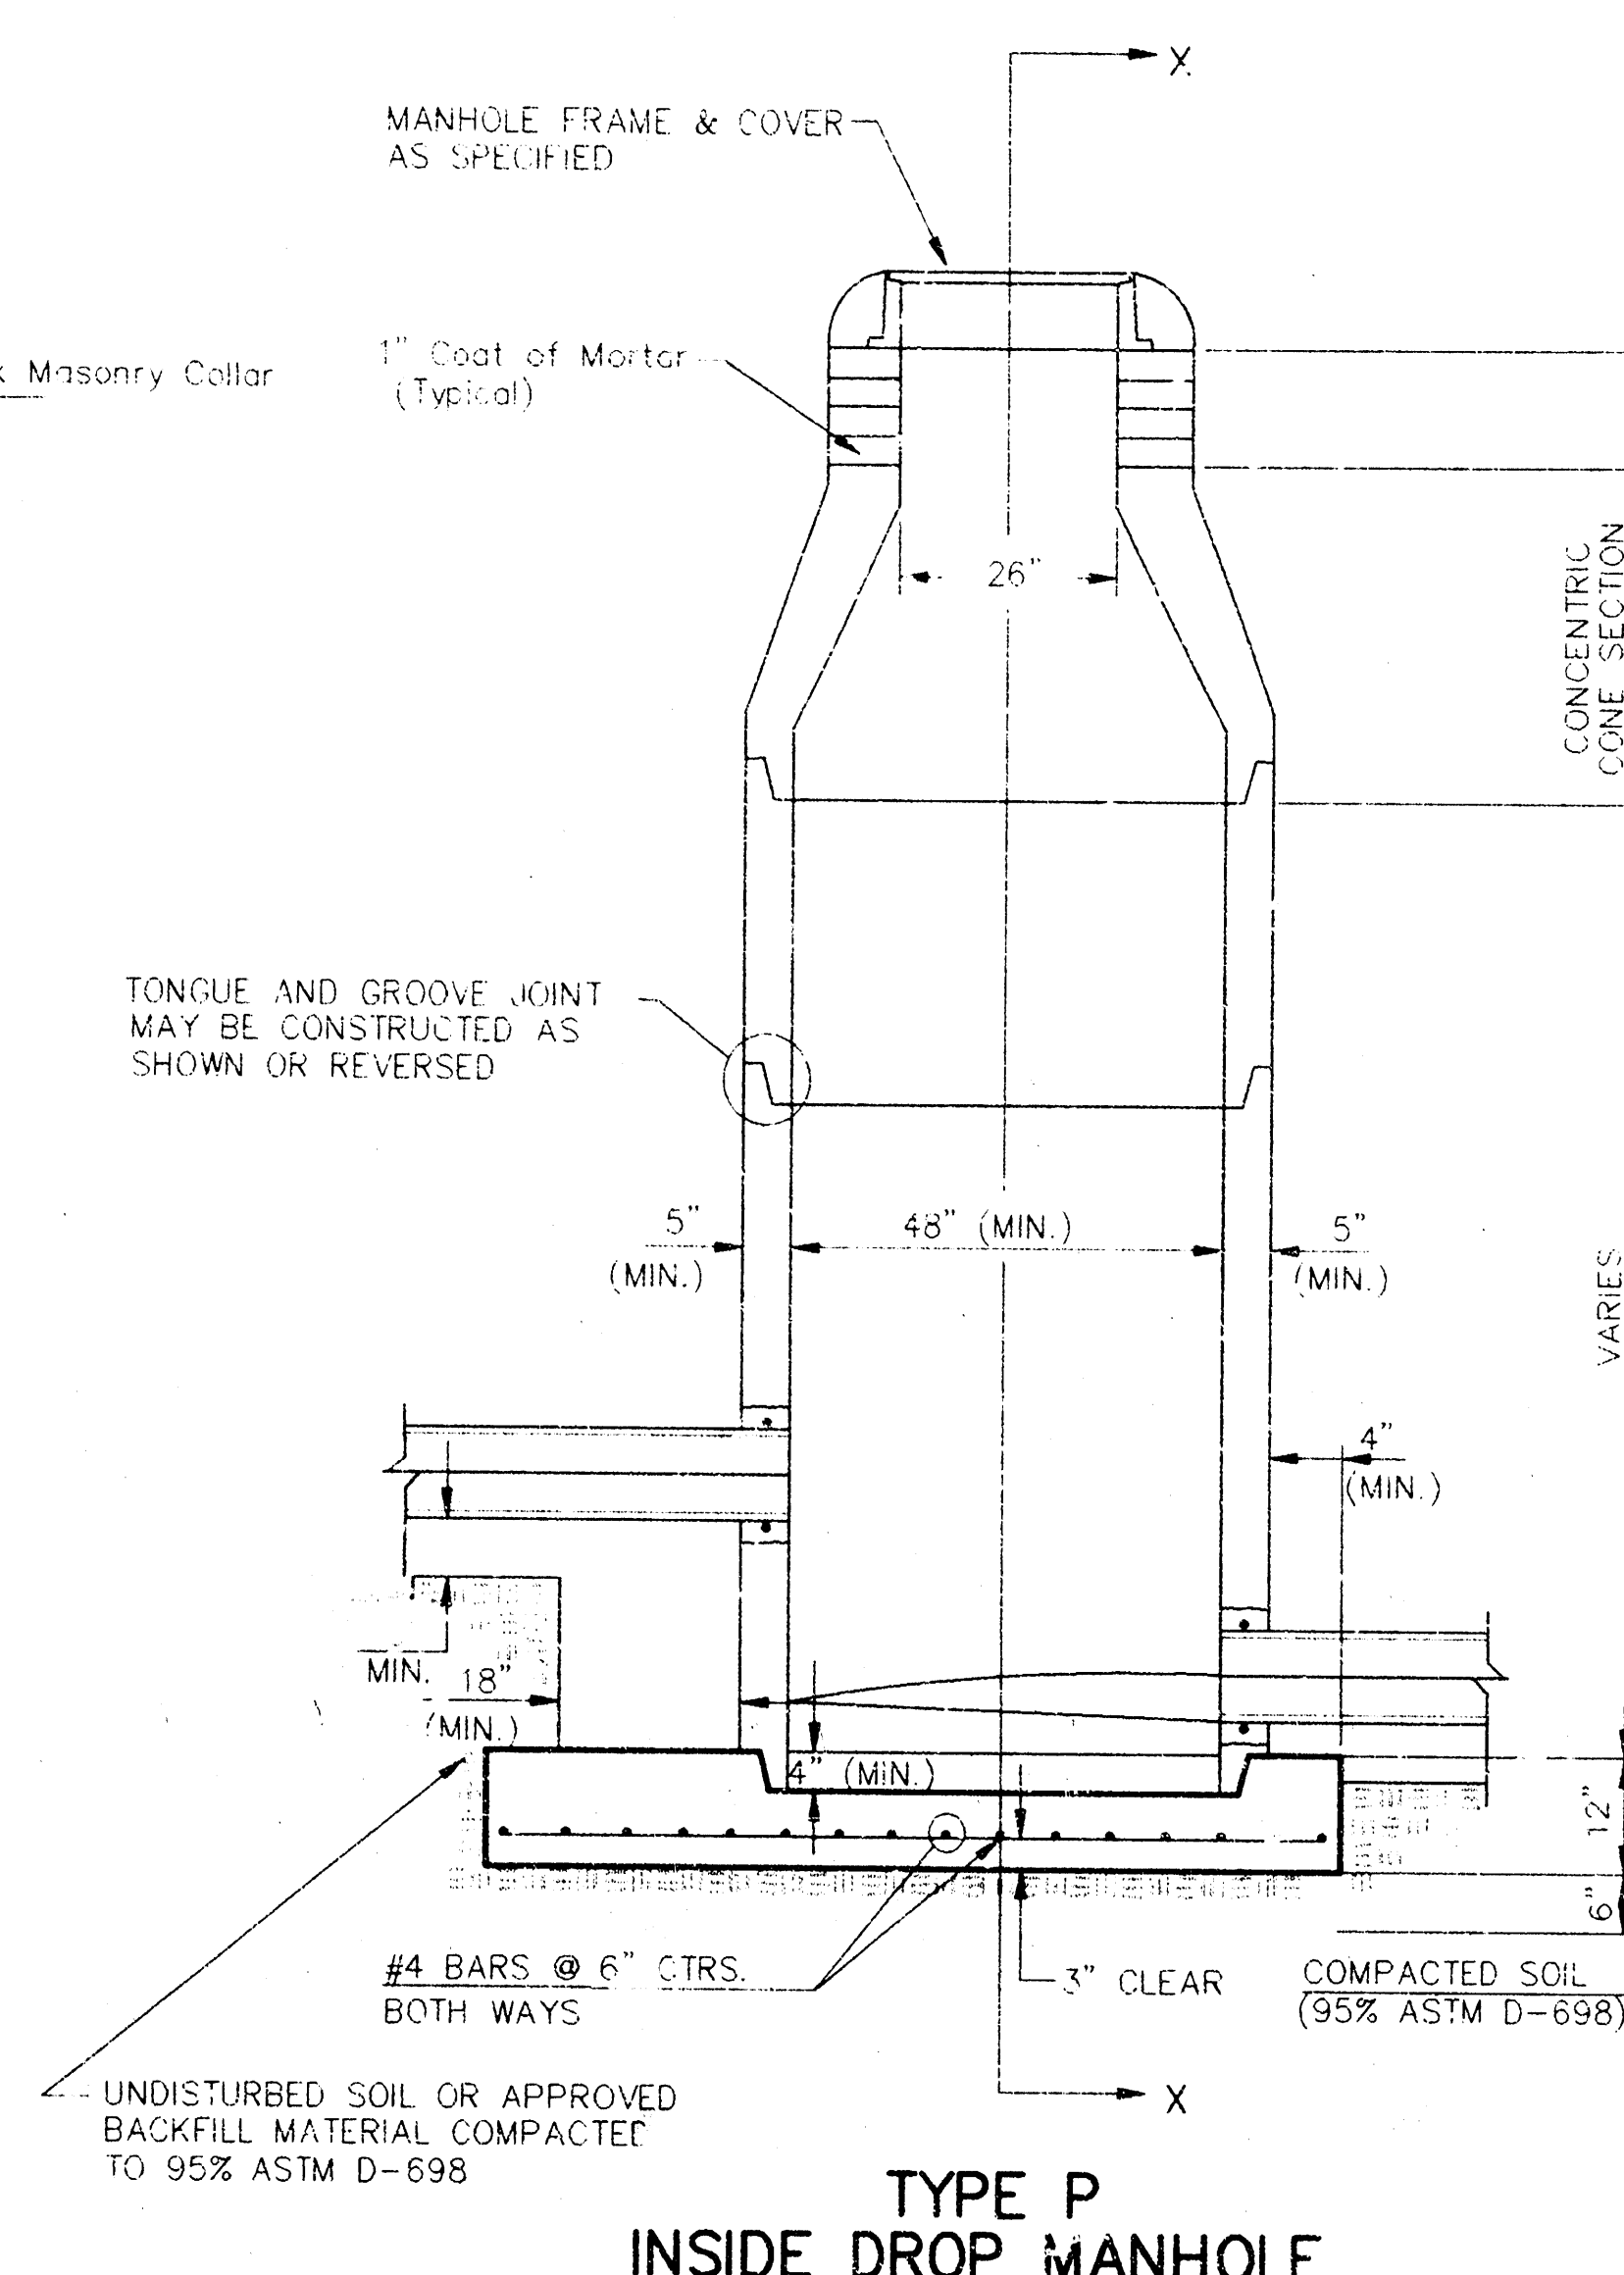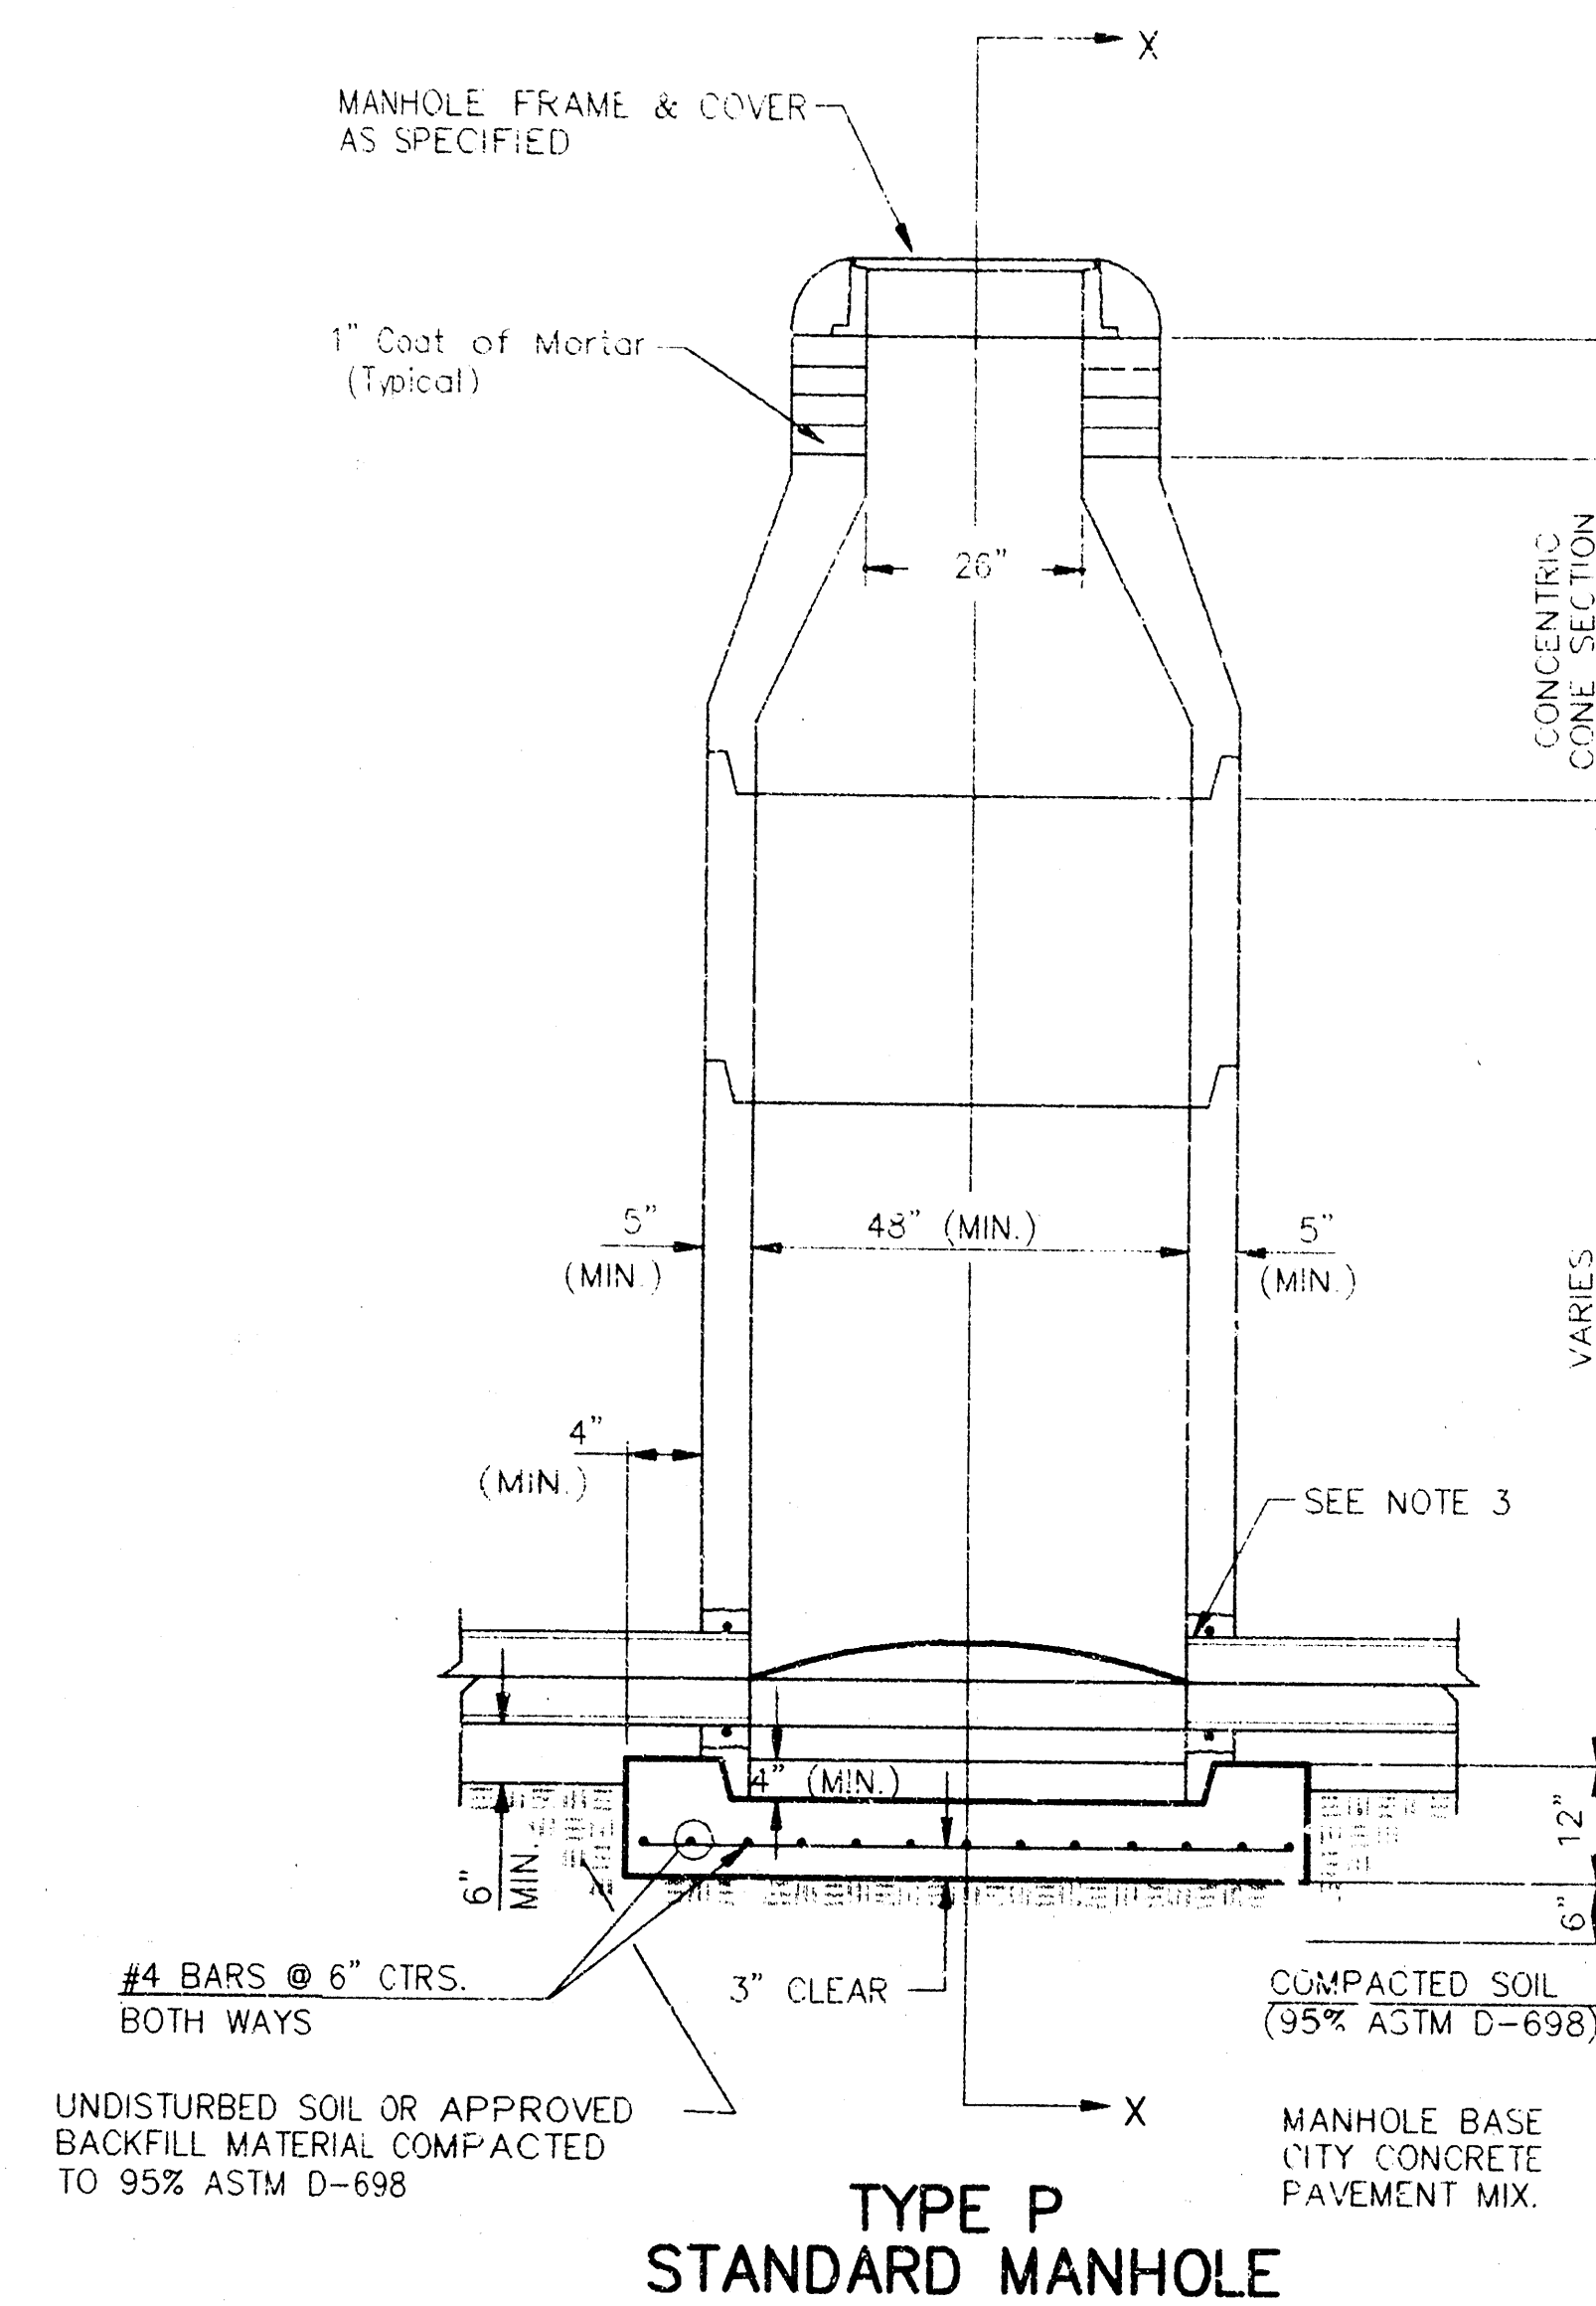

- GENERAL NOTES
- PRECAST MANHOLE NOTES
- ALL PRECAST CONCRETE MANHOLE SECTIONS SHALL CONFORM TO THE LATEST REVISIONS OF A.S.T.M. C478 AS MODIFIED BY THE SPECIFICATIONS.
 - NON-SHRINK GROUT SHALL BE NON-METALLIC TYPE.
 - APPROVED FLEXIBLE WATERSTOP GASKETS SHALL BE INSTALLED TO JOIN THE SEWER TO THE MANHOLE WALL WHEN A.B.S. COMPOSITE PIPE OR P.V.C. PIPE IS USED. FOR OTHER TYPES OF PIPE THE SEWER PIPE SHALL BE GROUDED IN PLACE WITH NON-SHRINK GROUT. THE SEWER PIPE SHALL BE SUPPORTED WITH CONCRETE ENCASMENT A MINIMUM OF 3 FEET FROM THE MANHOLE WALL AND TO THE FIRST JOINT FOR V.C.P. SUCH THAT THE JOINT REMAINS FLEXIBLE.
 - ALL INSIDE SURFACES OF THE CONCRETE MANHOLE WHICH WOULD BE EXPOSED TO SEWER GAS SHALL BE COATED WITH 2 COATS TNEC SERIES 66 HI-BUILD EPOXOLINE, DRY THICKNESS OF 3 MILS (MIN.)
 - EXTERIOR MANHOLE WALLS SHALL BE COATED WITH 1 COAT MOBILARMA 633 BITUMINOUS COATING.
 - JOINT SEALING COMPOUND SHALL BE KENT SEAL NO. 2 OR APPROVED EQUAL.
 - PRECAST MANHOLES SHALL BE SET AT LEAST 4 INCHES INTO THE MANHOLE BASE.
 - TOP OF MANHOLE FLOOR SLAB SHALL BE AT LEAST 3 INCHES BELOW THE FLOW LINE OF THE OUTLET PIPE TO INSURE SUFFICIENT MINIMUM THICKNESS OF SHAPED INVERT.
 - LIFTING HOLES SHALL BE FILLED WITH NON-SHRINK GROUT AND THE INTERIOR SURFACE COATED AS SPECIFIED.
 - MORTAR USED IN MASONRY CONSTRUCTION SHALL CONTAIN 8 SACKS OF CEMENT PER CUBIC YARD. CONCRETE USED IN MANHOLE BASES SHALL CONFORM TO THE REQUIREMENTS OF CONCRETE FOR CONCRETE PAVEMENT CONSTRUCTION AS SPECIFIED IN THE CITY STANDARD PAVING SPECIFICATIONS USING CITY CONCRETE PAVEMENT MIX WITHOUT AIR ENTRAINING ADMIXTURE. MORTAR SHALL BE PLACED AROUND THE MANHOLE RINGS AS SHOWN ON THE DRAWINGS WHEN MANHOLES ARE CONSTRUCTED IN UNPAVED AREAS. MANHOLES CONSTRUCTED WHERE PIPE SIZES ARE SMALLER THAN 24" SHALL HAVE AN INSIDE DIAMETER OF 4". MANHOLES CONSTRUCTED WHERE PIPE SIZES ARE 24" OR LARGER SHALL HAVE AN INSIDE DIAMETER OF 5". COMPLETED MANHOLE SHALL BE WITHOUT LEAKS AND WATER TIGHT.


- REINFORCING STEEL SHALL BE INSTALLED IN THE MANHOLE BASES AND SHALL CONSIST OF NO. 4 BARS PLACED ON 6" CENTERS IN BOTH DIRECTIONS. THE MANHOLE BASE REINFORCEMENT SHALL BE PLACED AT LEAST 3" ABOVE THE BOTTOM OF THE MANHOLE BASE. ALL COSTS FOR FURNISHING AND INSTALLING REINFORCING STEEL SHALL BE INCLUDED IN THE UNIT PRICE BID FOR THE MANHOLE.
- OPENINGS SHALL BE CUT INTO THE MANHOLE WALL WHEN OUTSIDE DROPS ARE CONSTRUCTED ON EXISTING MANHOLES. SUCH OPENINGS CUT INTO EXISTING MANHOLES SHALL BE AS SMALL AS PRACTICAL TO FACILITATE INSTALLING AND GROUDED THE NEW PIPE IN PLACE. WATERSTOP GASKETS SHALL BE USED WITH P.V.C. AND A.B.S. COMPOSITE PIPE. THE NEW PIPE SHALL BE GROUDED INTO THE OPENING USING AN APPROVED NONSHRINK GROUT FOR THE FULL MANHOLE WALL THICKNESS. THE EXTERIOR OF THE COMPLETED CONNECTION SHALL BE SEALED WITH AN APPROVED BITUMINOUS COATING SUCH THAT THE CONNECTION WILL BE WATER TIGHT. FLOOR OF MANHOLE SHALL BE MODIFIED TO FORM NEW FLOW CHANNEL FOR THE NEW CONNECTION. THIS WORK, INCLUDING MODIFICATION OF THE DRAWING, SHALL BE PAID FOR AT THE UNIT PRICE BID FOR THE MANHOLE.
- THE FLOORS OF ALL MANHOLES SHALL BE FORMED TO MAINTAIN THE FLOWS OUTSIDE OF THE FLOW CHANNELS. PIPES LAID THROUGH EXISTING MANHOLES SHALL BE REMOVED TO NEAR LINES FOR THE MANHOLE. MANHOLE FLOORS SHALL BE MODIFIED TO FORM NEW FLOW CHANNEL FOR THE NEW CONNECTION. THIS WORK, INCLUDING MODIFICATION OF THE DRAWING, SHALL BE PAID FOR AT THE UNIT PRICE BID FOR THE MANHOLE.
- PIPES INSTALLED WITHIN THE EXCAVATION MADE FOR THE MANHOLE SHALL BE CRADLED WITH CONCRETE TO THE LIMITS OF THE MANHOLE EXCAVATION. WHEN CLAY PIPE IS USED, THE CRADLE SHALL EXTEND TO THE FIRST JOINT OUTSIDE THE MANHOLE. THE CRADLE SHALL BE TERMINATED AT THE CLAY PIPE JOINT IN A MANNER WHICH WILL MAINTAIN THE FLEXIBILITY OF THE JOINT. COST OF CRADLE WITHIN MANHOLE EXCAVATION OR TO CLAY PIPE JOINTS ADJACENT TO MANHOLE SHALL BE INCLUDED IN THE UNIT PRICE BID FOR THE MANHOLE.

- MANHOLE COVER CASTINGS AND MANHOLE FRAME CASTINGS SHALL CONFORM TO THE REQUIREMENTS AS INDICATED IN THE STANDARD SPECIFICATIONS AND AS SHOWN IN THE STANDARD DETAIL DRAWING.
- THE VERTICAL DROP IN INSIDE DROP MANHOLES SHALL NOT EXCEED 2' FOR INFLOWING PIPES SIZED 12" OR SMALLER AND 2' FOR INFLOWING PIPES LARGER THAN 12". THE CROWNS OF INFLOWING PIPES SHALL NEVER BE SET LOWER THAN THE CROWN OF THE OUTFLOWING PIPE.
- STANDARD MANHOLES AND STANDARD INSIDE DROP MANHOLES SHALL BE BID AS STANDARD MANHOLES FOR THE TYPE AND DIAMETER INDICATED. OUTSIDE DROP MANHOLES SHALL BE BID AS STANDARD OUTSIDE DROP MANHOLES FOR THE TYPE AND DIAMETER INDICATED. ALL MANHOLE DIAMETERS WILL BE 4' UNLESS INDICATED OTHERWISE.
- A BRICK MASONRY COLLAR SHALL BE INSTALLED BETWEEN THE CAST IRON FRAME AND THE CONCENTRIC CONE. THE COLLAR WILL HAVE 8" WALLS AND A VERTICAL HEIGHT OF 6" MINIMUM AND 18" MAXIMUM. A 1" COAT OF MORTAR WILL BE PLASTERED ON THE OUTSIDE OF THE COLLAR. THE USE OF PRE-CAST CONCRETE SPACERS FOR MANHOLE TOP ADJUSTMENT IS ALSO ALLOWED.

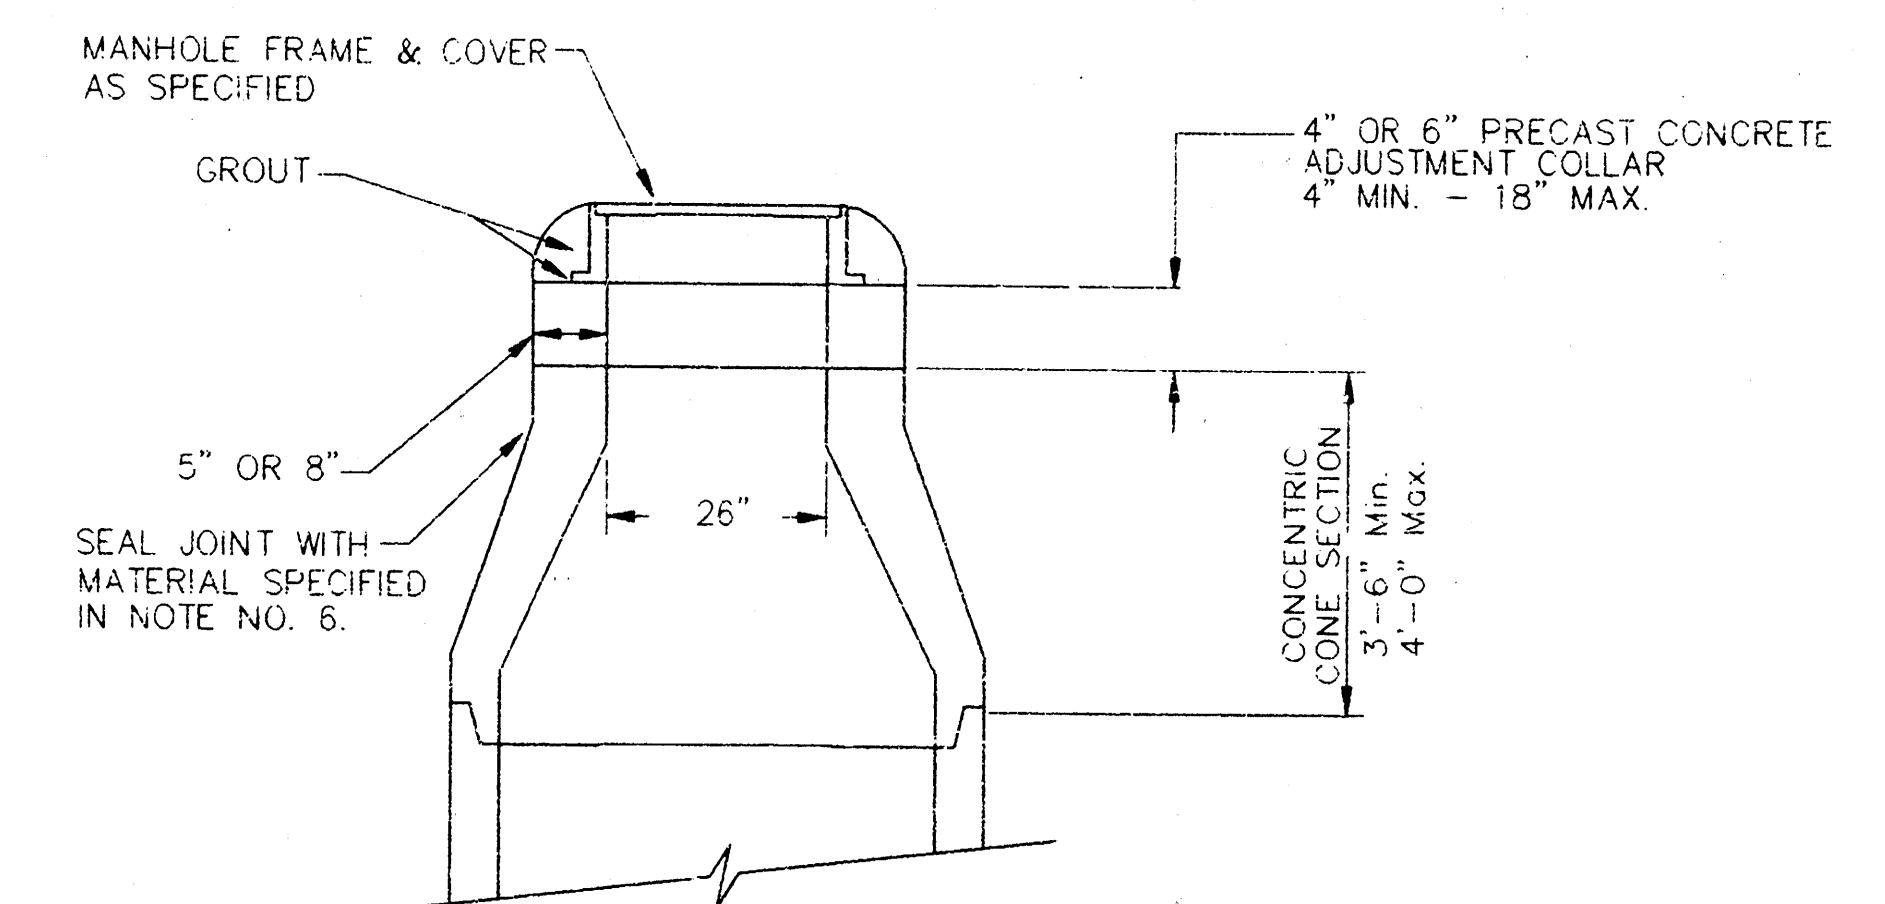


CITY OF WICHITA	
STD. MANHOLE DETAILS	
SEWER APPURTENANCES DETAILS	
BAUGHMAN COMPANY P.A.	
ENGINEERING, SURVEYING, & PLANNING	
316-262-7271 • 1101 S. ELLIS • WICHITA, KANSAS 67202	
PROJECT NUMBER	
488-78-245-82560-000-001	
DESIGN	NOV. 93
DRAWN	APPROVED
DATE	SCALE
SHEET 6 OF 8	


MANHOLE COVER
Weight = 180 Lbs.

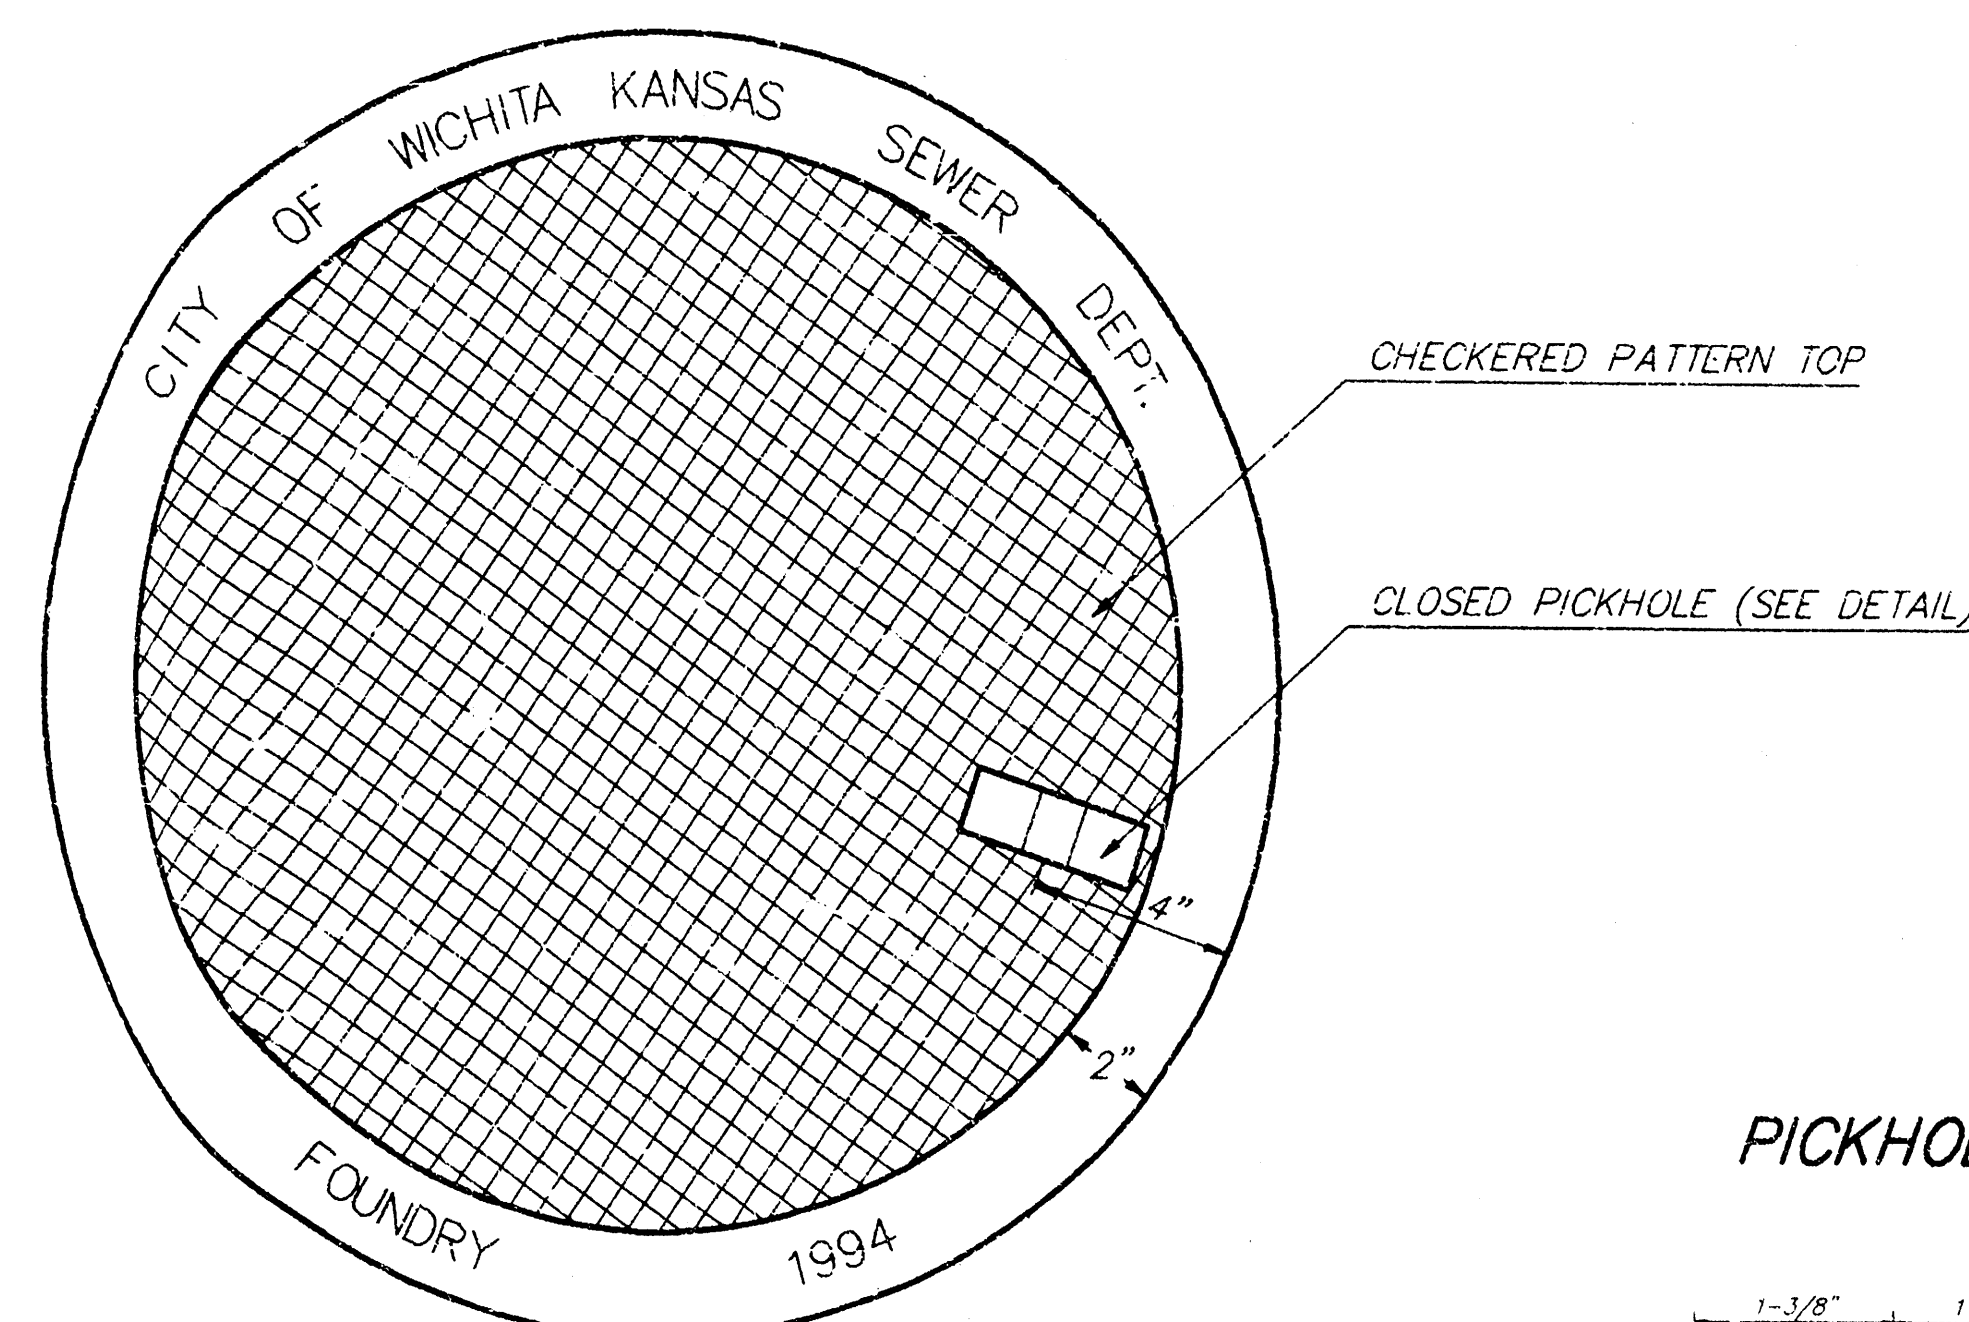

TOP VIEW

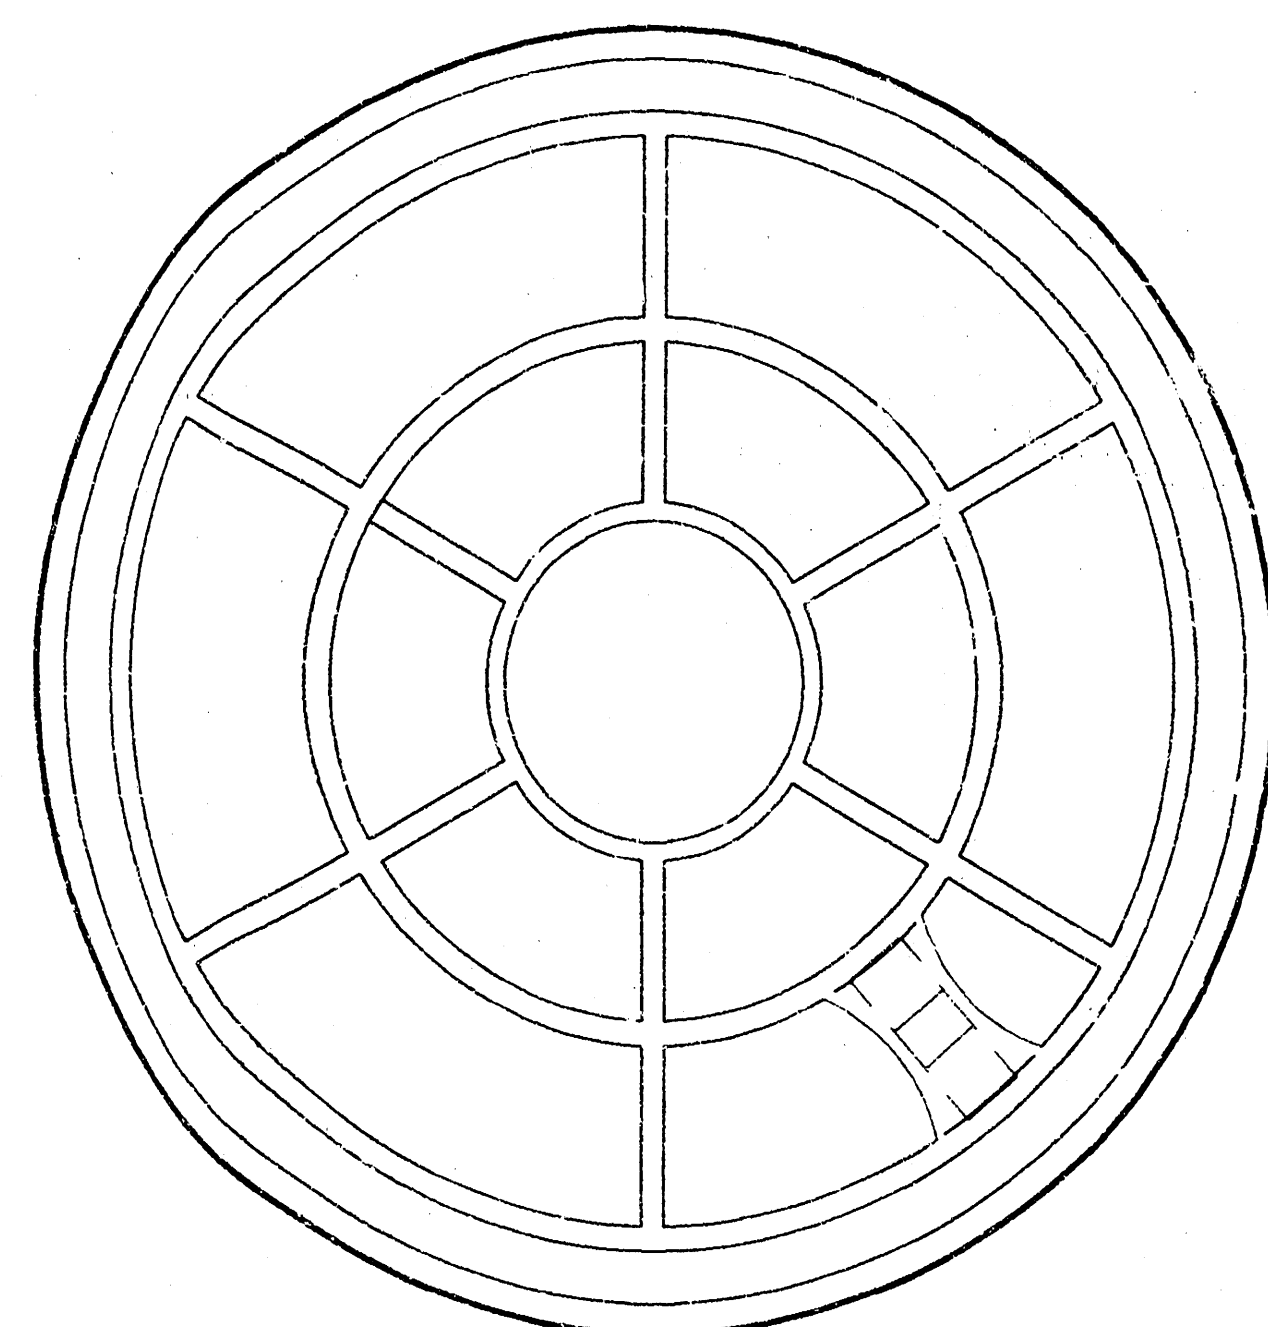


BOTTOM VIEW

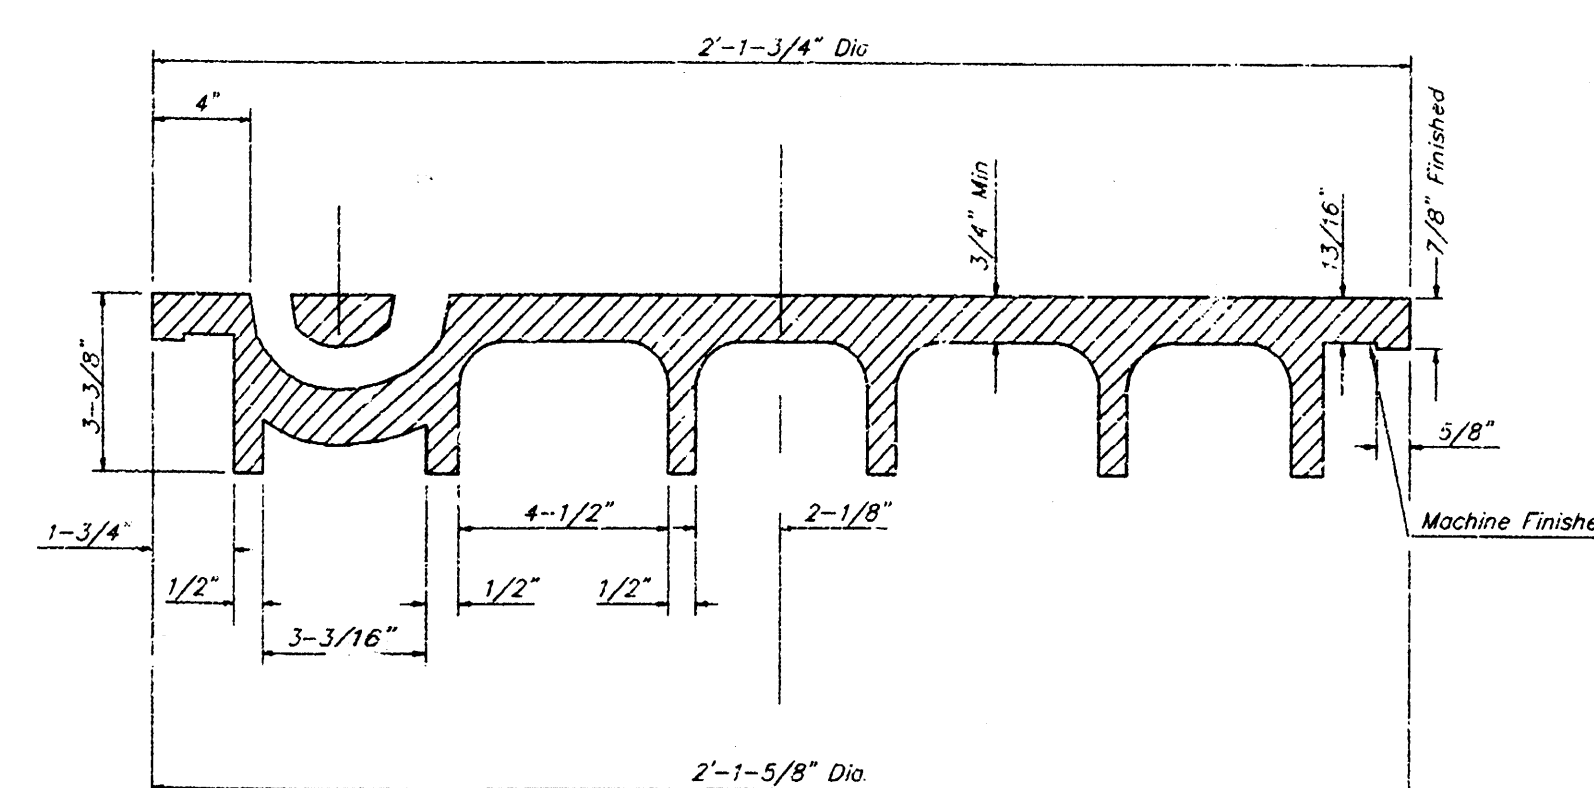


SECTION VIEW

PICKHOLE DETAIL

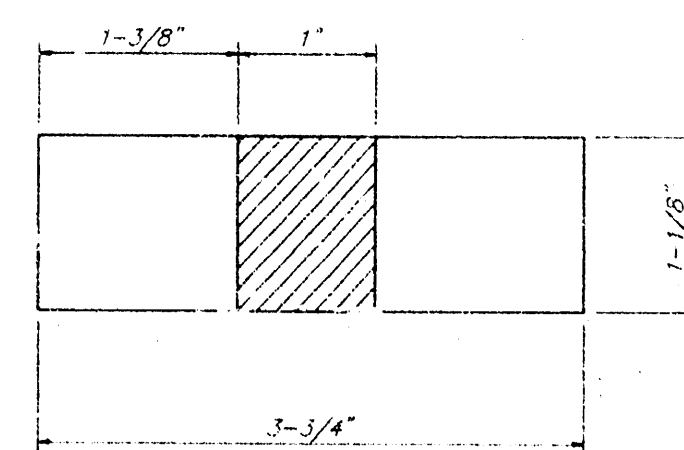

TOP VIEW

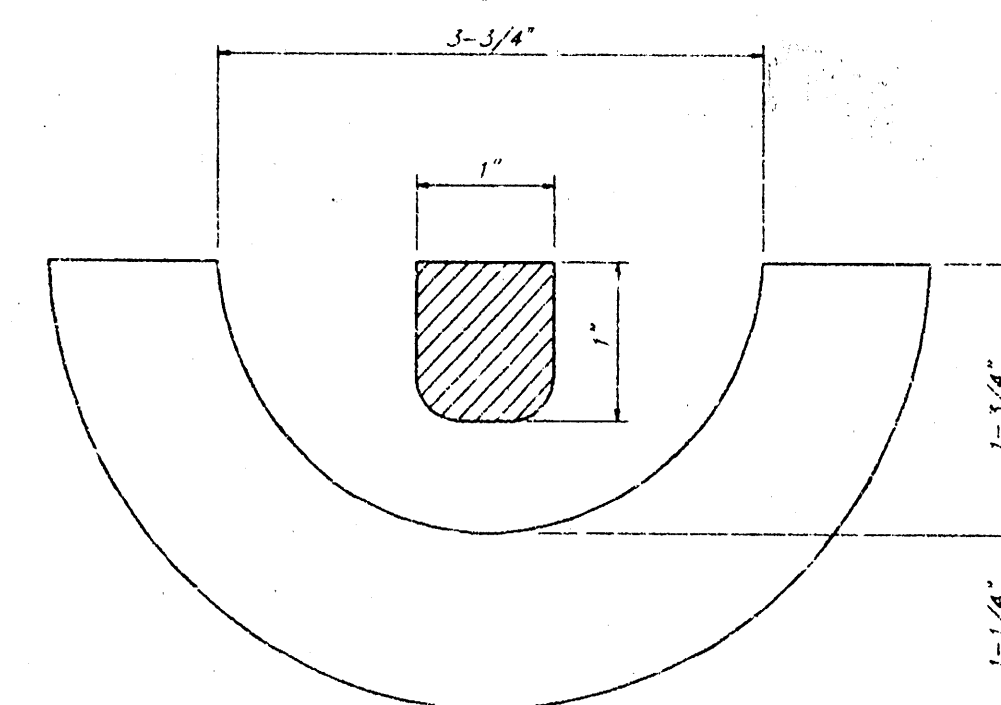


SECTION VIEW


MANHOLE FRAME AND COVER DETAIL

ADOPTED AS STANDARD DESIGN BY
CITY OF WICHITA, KANSAS

MANHOLE FRAME
Weight = 240 Lbs.

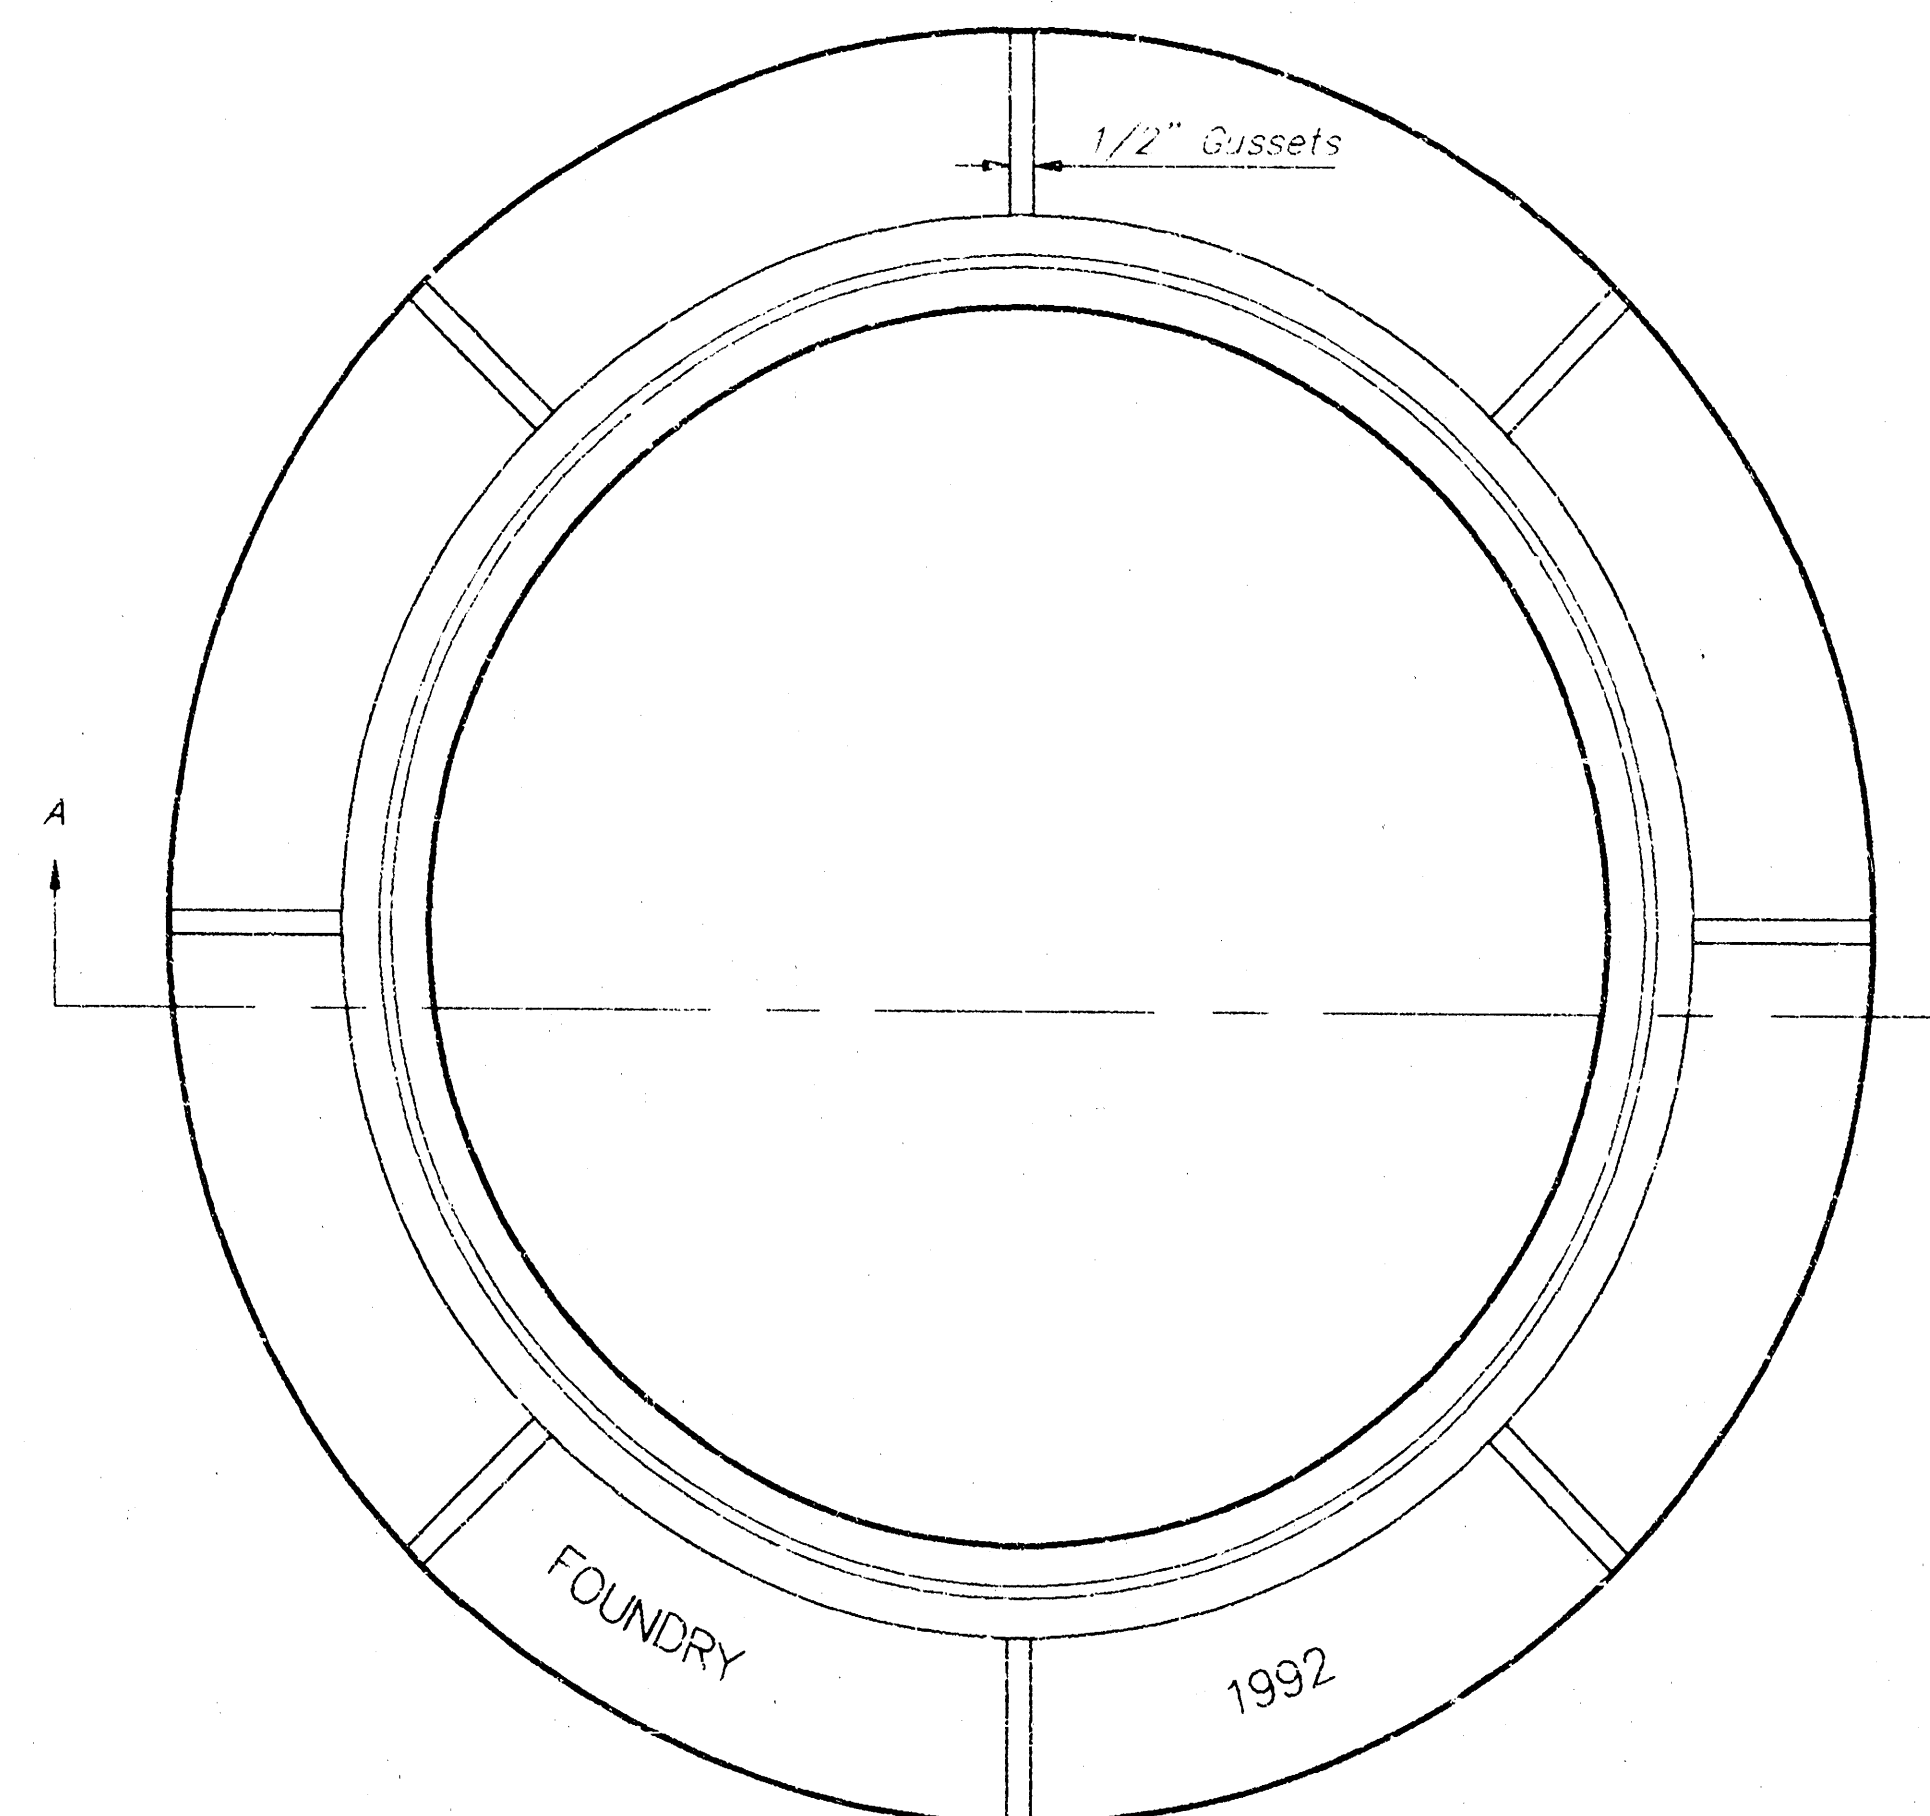

TOP VIEW

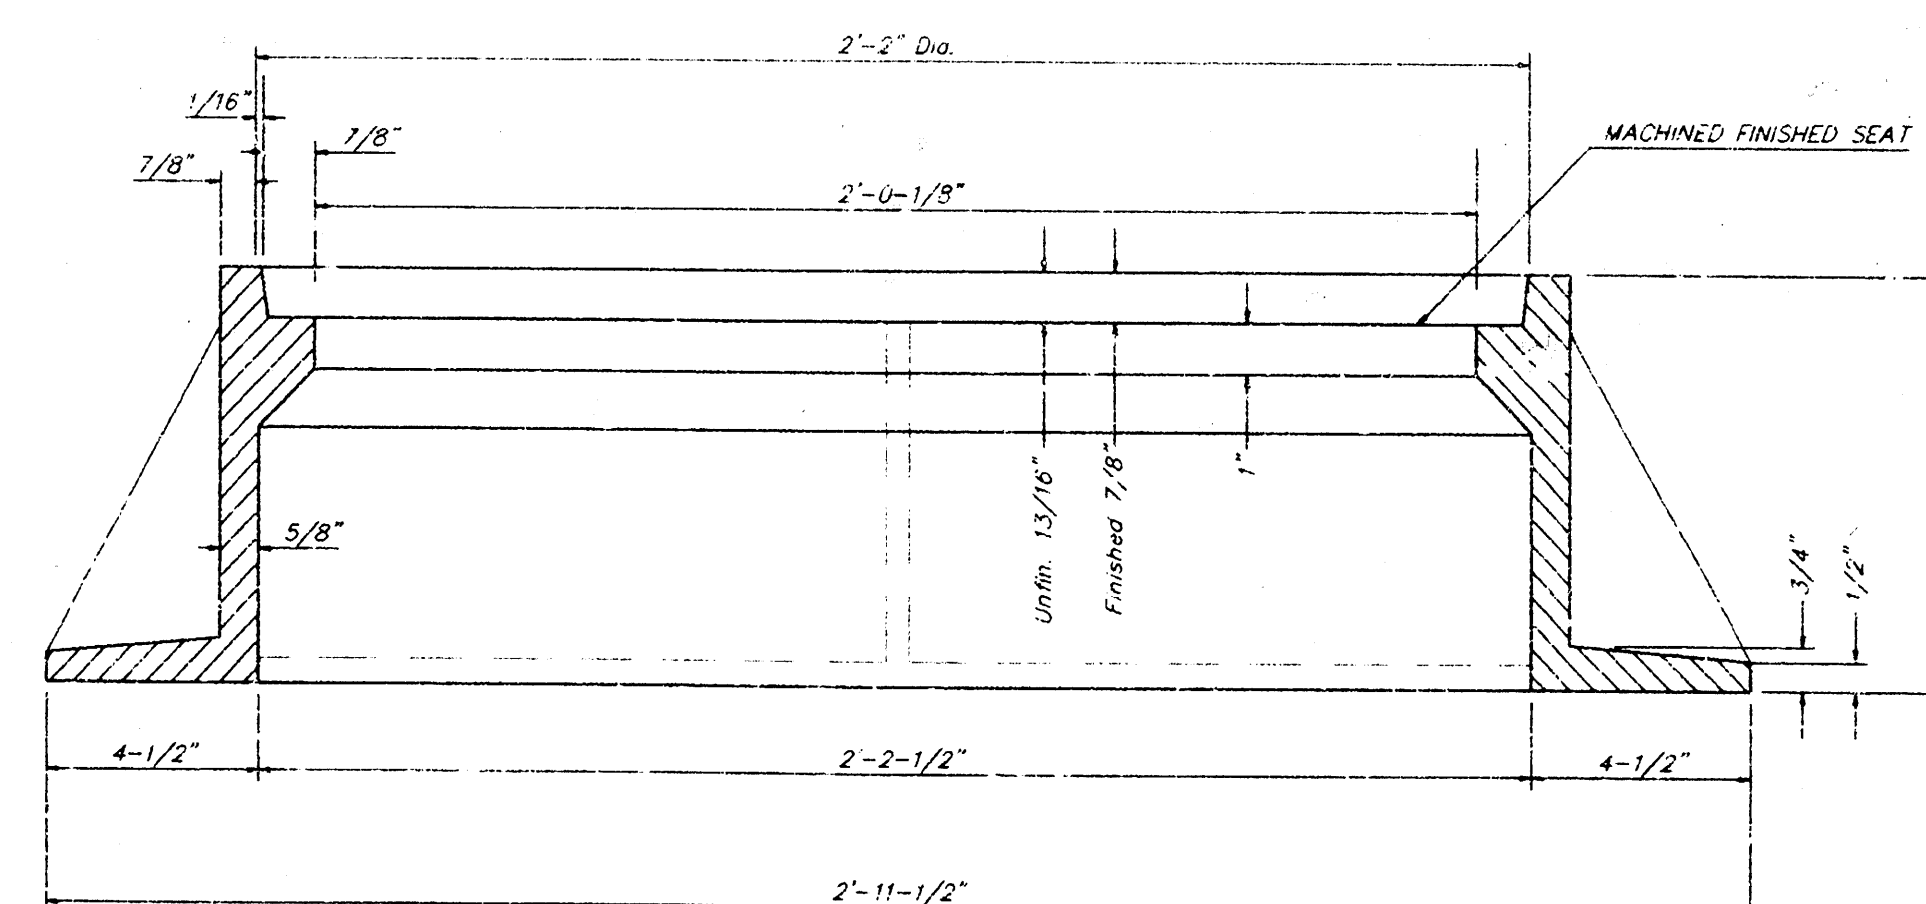

SECTION A-A

GENERAL NOTES

MANHOLE CASTINGS SHALL BE MANUFACTURED USING GOOD QUALITY GRAY IRON CONFORMING TO CLASS 30 OF A.S.T.M. DESIGNATION A-48. DIMENSIONS AND WEIGHTS SHOWN ON THE DETAILED DRAWINGS SHALL BE CONSIDERED AS MINIMUM REQUIREMENTS AND ANY DEVIATIONS FROM THE DIMENSIONS SHOWN MUST BE SPECIFICALLY APPROVED. THE FINISHED CASTINGS SHALL BE OF UNIFORM QUALITY, FREE FROM BLOWHOLES, POROSITY, HARD SPOTS, SHRINKAGE DISTORTIONS OR OTHER DEFECTS.

MANHOLE CASTINGS SHALL BE COATED WITH AN ASPHALT PAINT RESULTING IN A SMOOTH, TOUGH AND TENACIOUS COATING WHICH IS NOT BRITTLE OR TACKY.

MANHOLE CASTINGS SHALL BE MANUFACTURED SUCH THAT A COVER MANUFACTURED BY ANY ONE FOUNDRY WILL FIT INTERCHANGEABLY INTO A FRAME MANUFACTURED BY ANOTHER FOUNDRY AND STILL MEET ALLOWABLE CLEARANCES AND NON-ROCKING REQUIREMENTS. THIS WILL REQUIRE MANUFACTURING OF THE MATCHING FACES ON THE COVER AND THE FRAME TO CLOSE TOLERANCES.

THE OUTSIDE CIRCUMFERENCE OF THE VERTICAL FACE OF THE COVER AND THE INSIDE CIRCUMFERENCE OF THE VERTICAL FACE IN THE FRAME RECESS SHALL BE MANUFACTURED TO TOLERANCES SUCH THAT THE CLEARANCE BETWEEN THE COVER AND FRAME WILL NOT EXCEED 1/8" AT ANY POINT AROUND THE CIRCUMFERENCE OF THE COVER. THE SEATING SURFACES BETWEEN THE COVER AND FRAME SHALL BE MACHINED SUCH AS THESE SURFACES SHALL MAKE FULL CONTACT FOR THEIR FULL CIRCUMFERENCE TO PRECLUDE THE COVER FROM ROCKING IN THE FRAME.

THE MANHOLE FRAME AND COVER SHALL BE MARKED WITH LETTERING INDICATING THE NAME OF THE MANUFACTURER AND THE YEAR WHEN THE COVER OR FRAME WAS CAST. THE COVER SHALL BE FURTHER IDENTIFIED WITH REGARDS TO OWNERSHIP USING LETTERS AT LEAST 1 INCH IN HEIGHT. THIS IDENTIFICATION SHALL BE "CITY OF WICHITA SEWER DEPARTMENT". THE WORD DEPARTMENT MAY BE ABBREVIATED. THE TEXTURE OF THE TOP SURFACE OF THE COVER SHALL BE MANUFACTURED IN A CHECKERED PATTERN DESIGN AS INDICATED ON THE DRAWINGS. SMOOTH BLOCKOUTS SHALL BE UTILIZED TO HIGHLIGHT THE LETTERING ON THE COVER SURFACE. THE TOTAL AREA OF SMOOTH SURFACE BLOCKOUT SHALL NOT EXCEED THE AREA AS INDICATED ON THE DRAWING. POSITIONING OF SMOOTH BLOCKOUTS AND LETTERING MAY VARY FROM THAT SHOWN ON THE DETAILED DRAWING.

MANHOLE FRAME AND COVER DETAIL
ADOPTED AS STANDARD DESIGN BY
CITY OF WICHITA, KANSAS

BAUGHMAN COMPANY P. A.
ENGINEERING, SURVEYING, & PLANNING
316 - 262 - 7271 • 315 ELLIS • WICHITA, KANSAS 67211

PROJECT NUMBER
472-76-245-82560-000-000-001

DESIGN	DRAWN	APPROVED	DATE	SCALE	SHEET
					7
					8




VERTICAL RISER DETAILS

ADOPTED AS STANDARD DESIGN


BY

CITY OF WICHITA, KANSAS


OCTOBER 1992

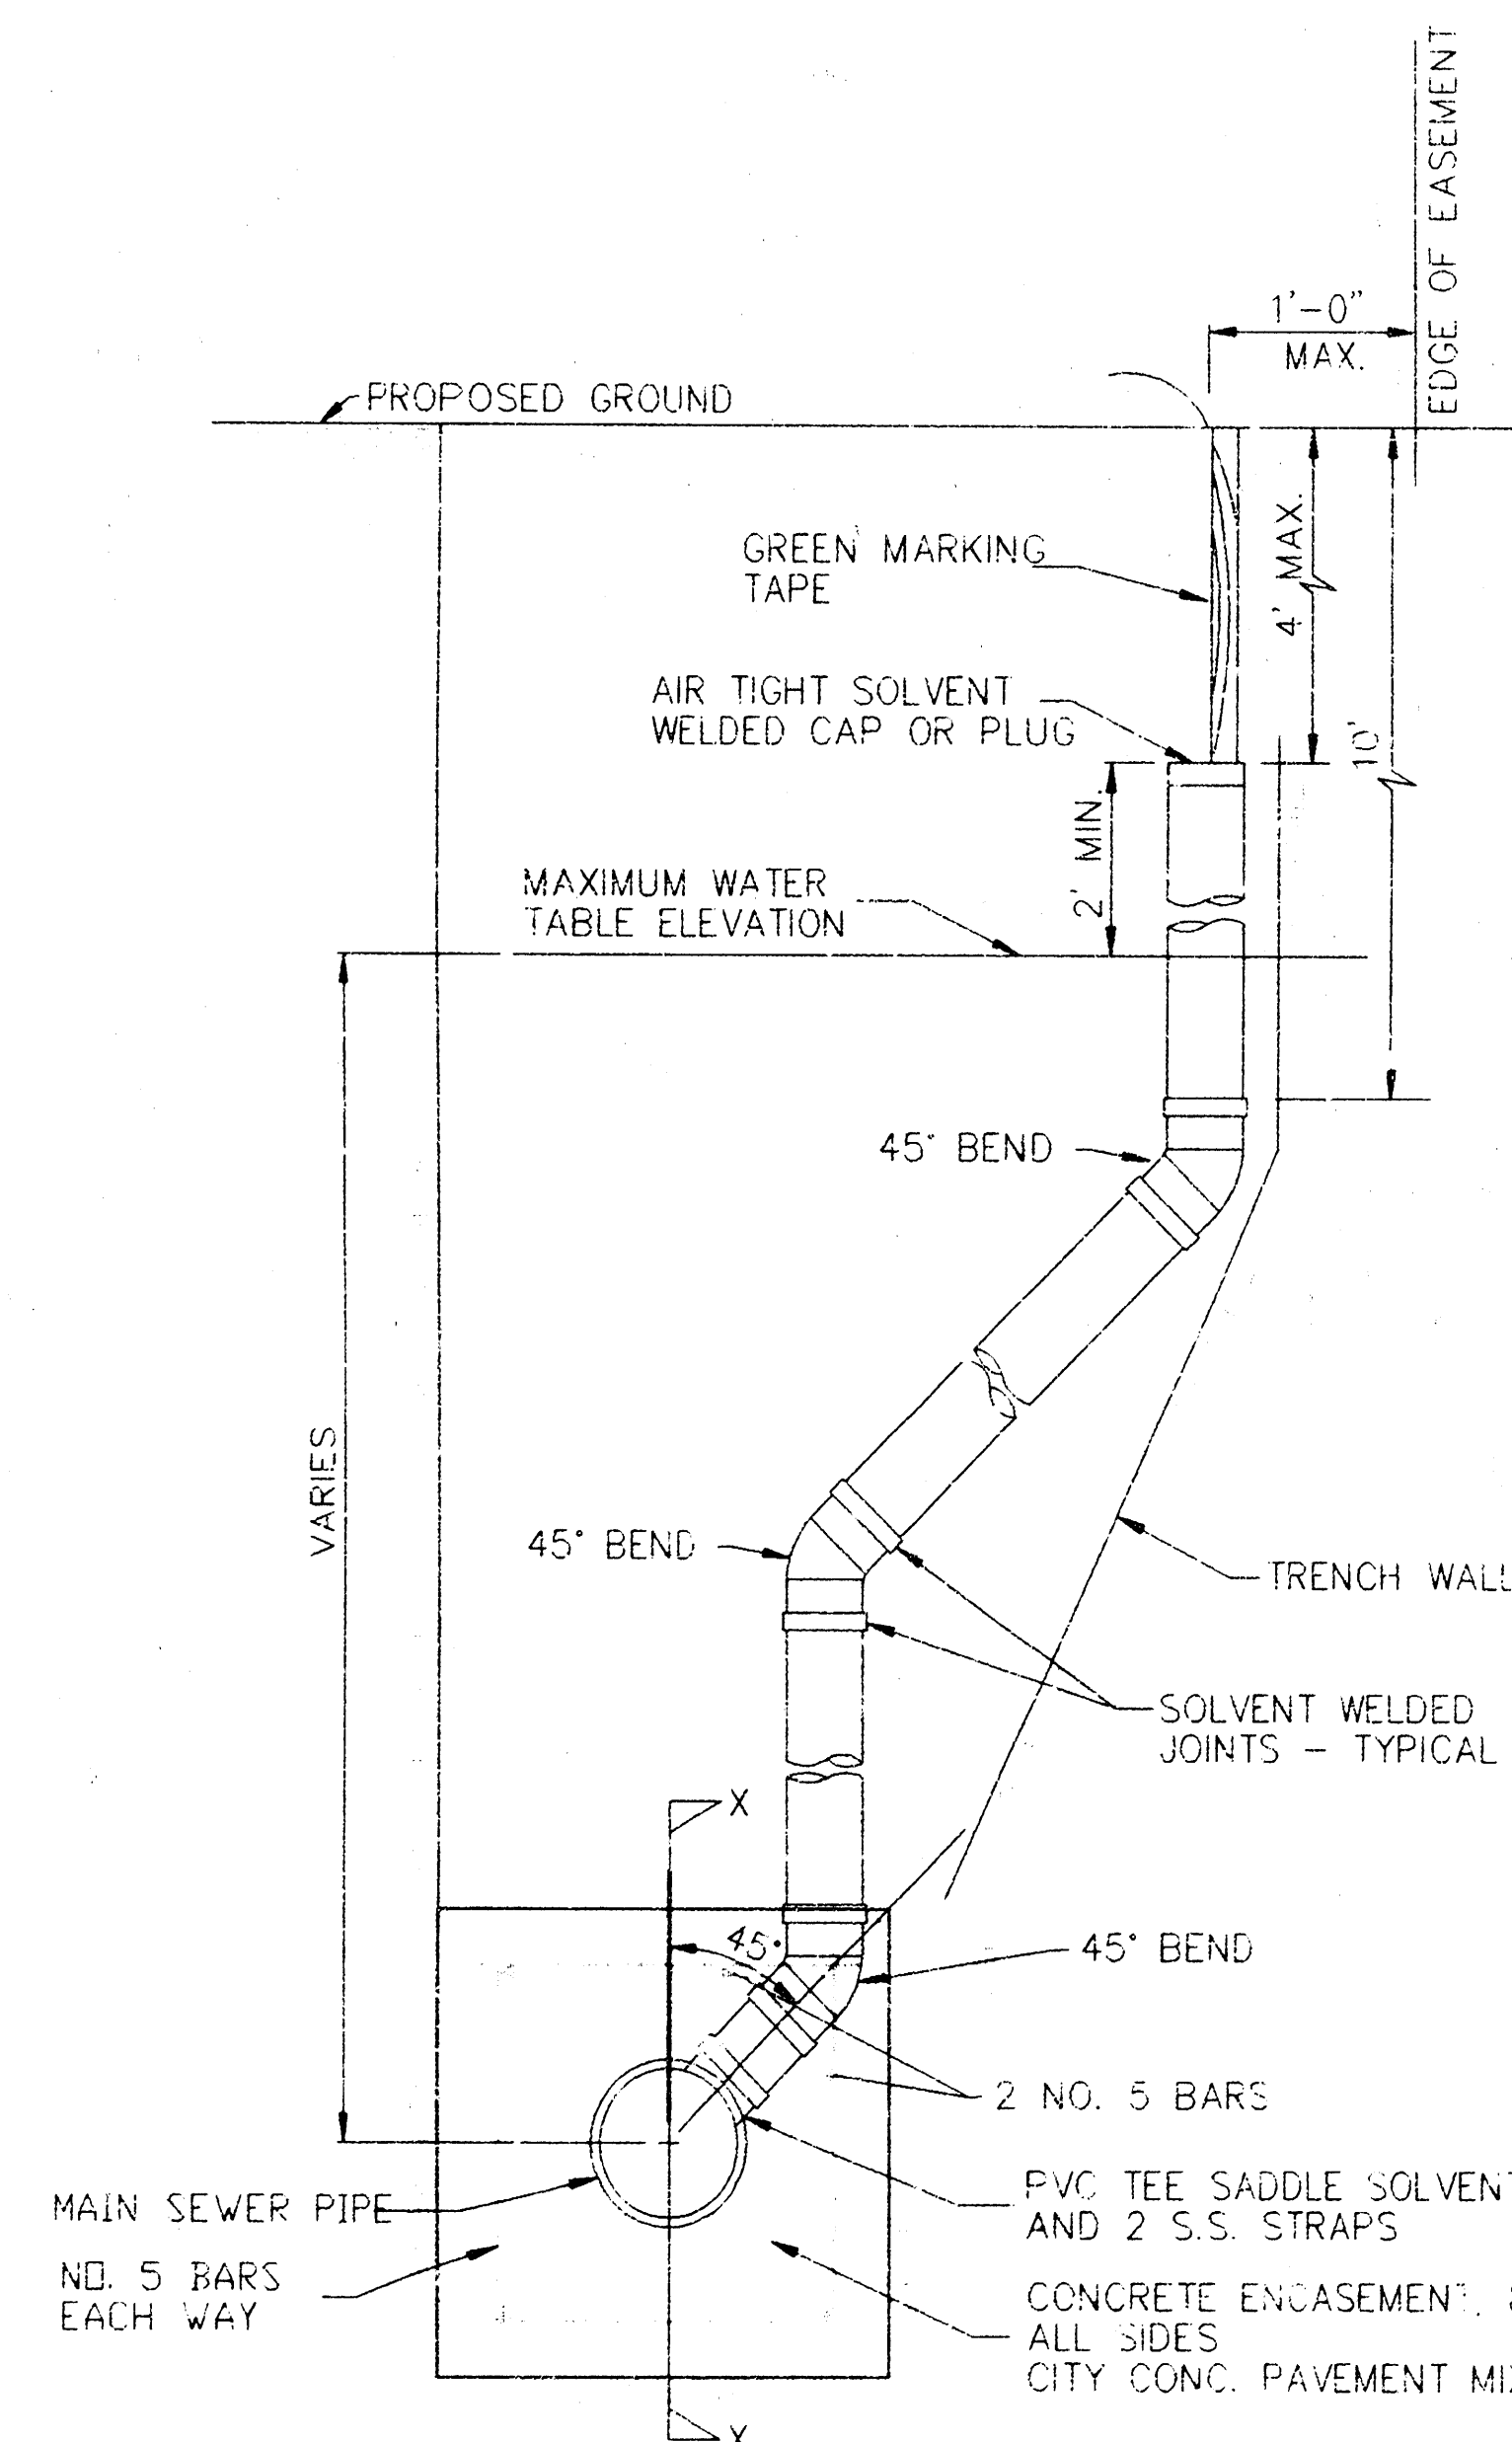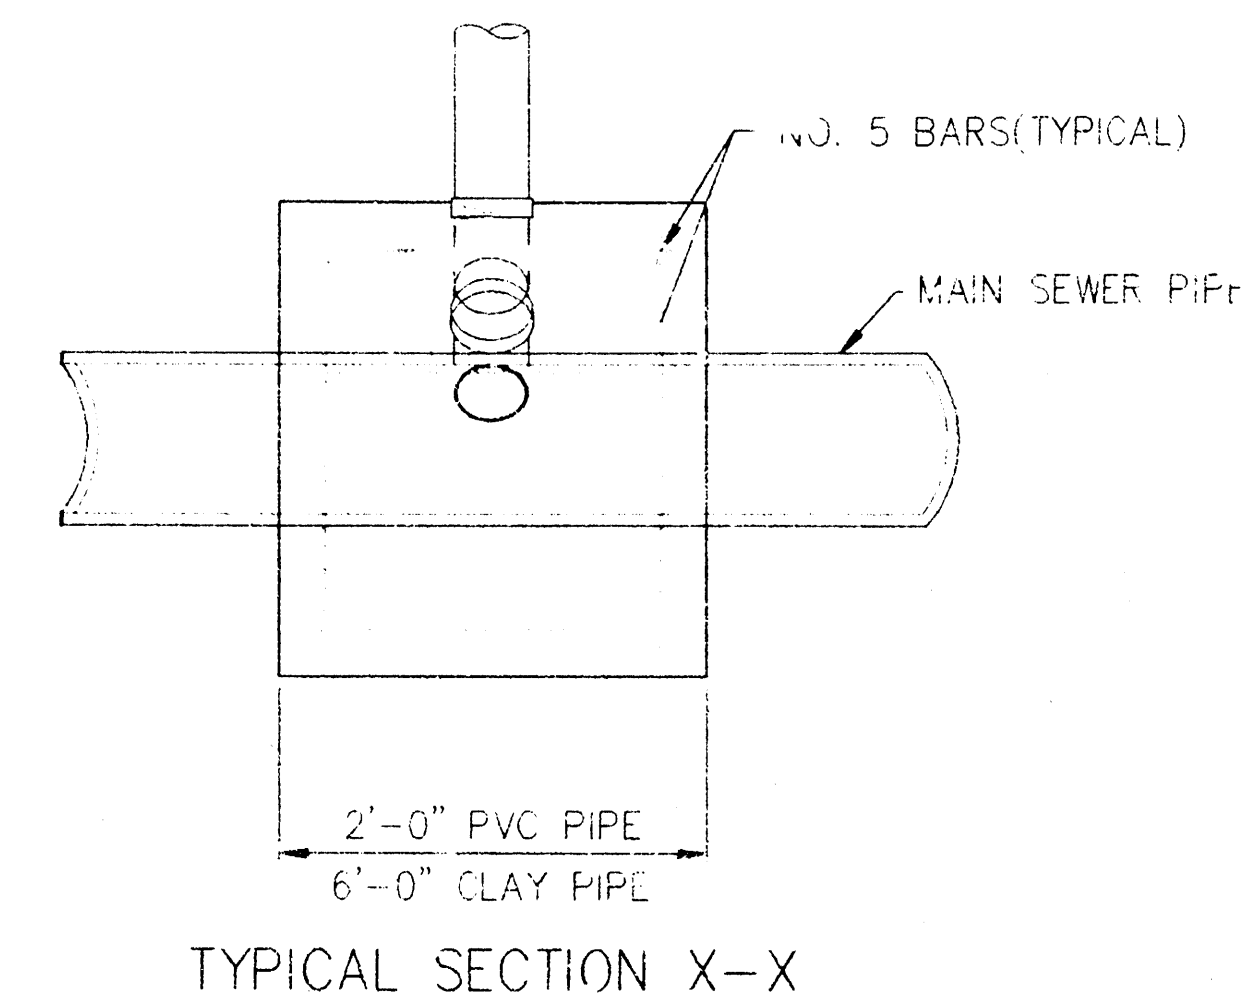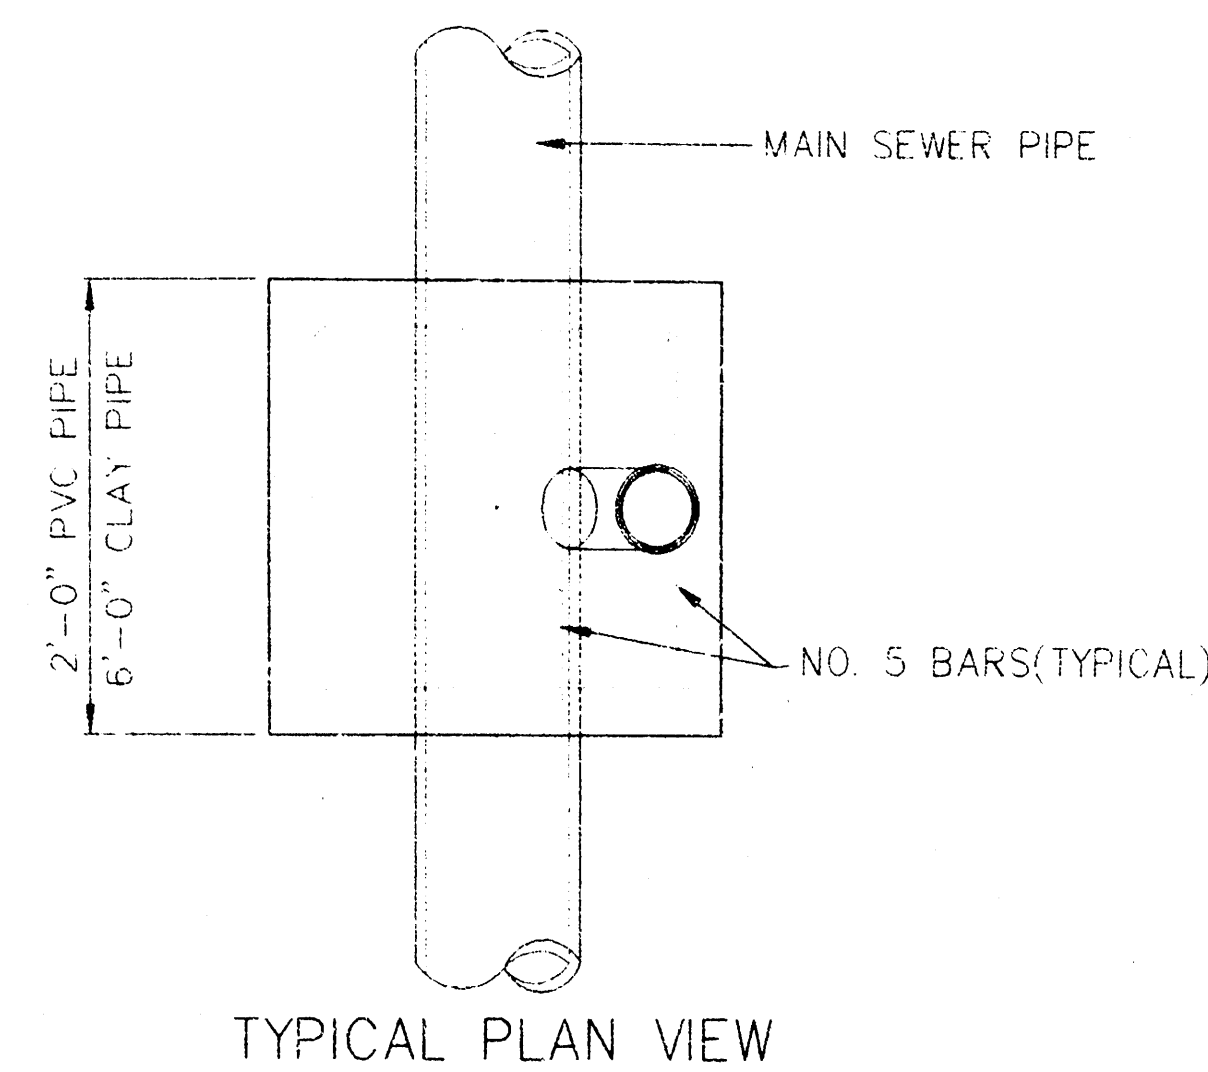

METHOD "A"

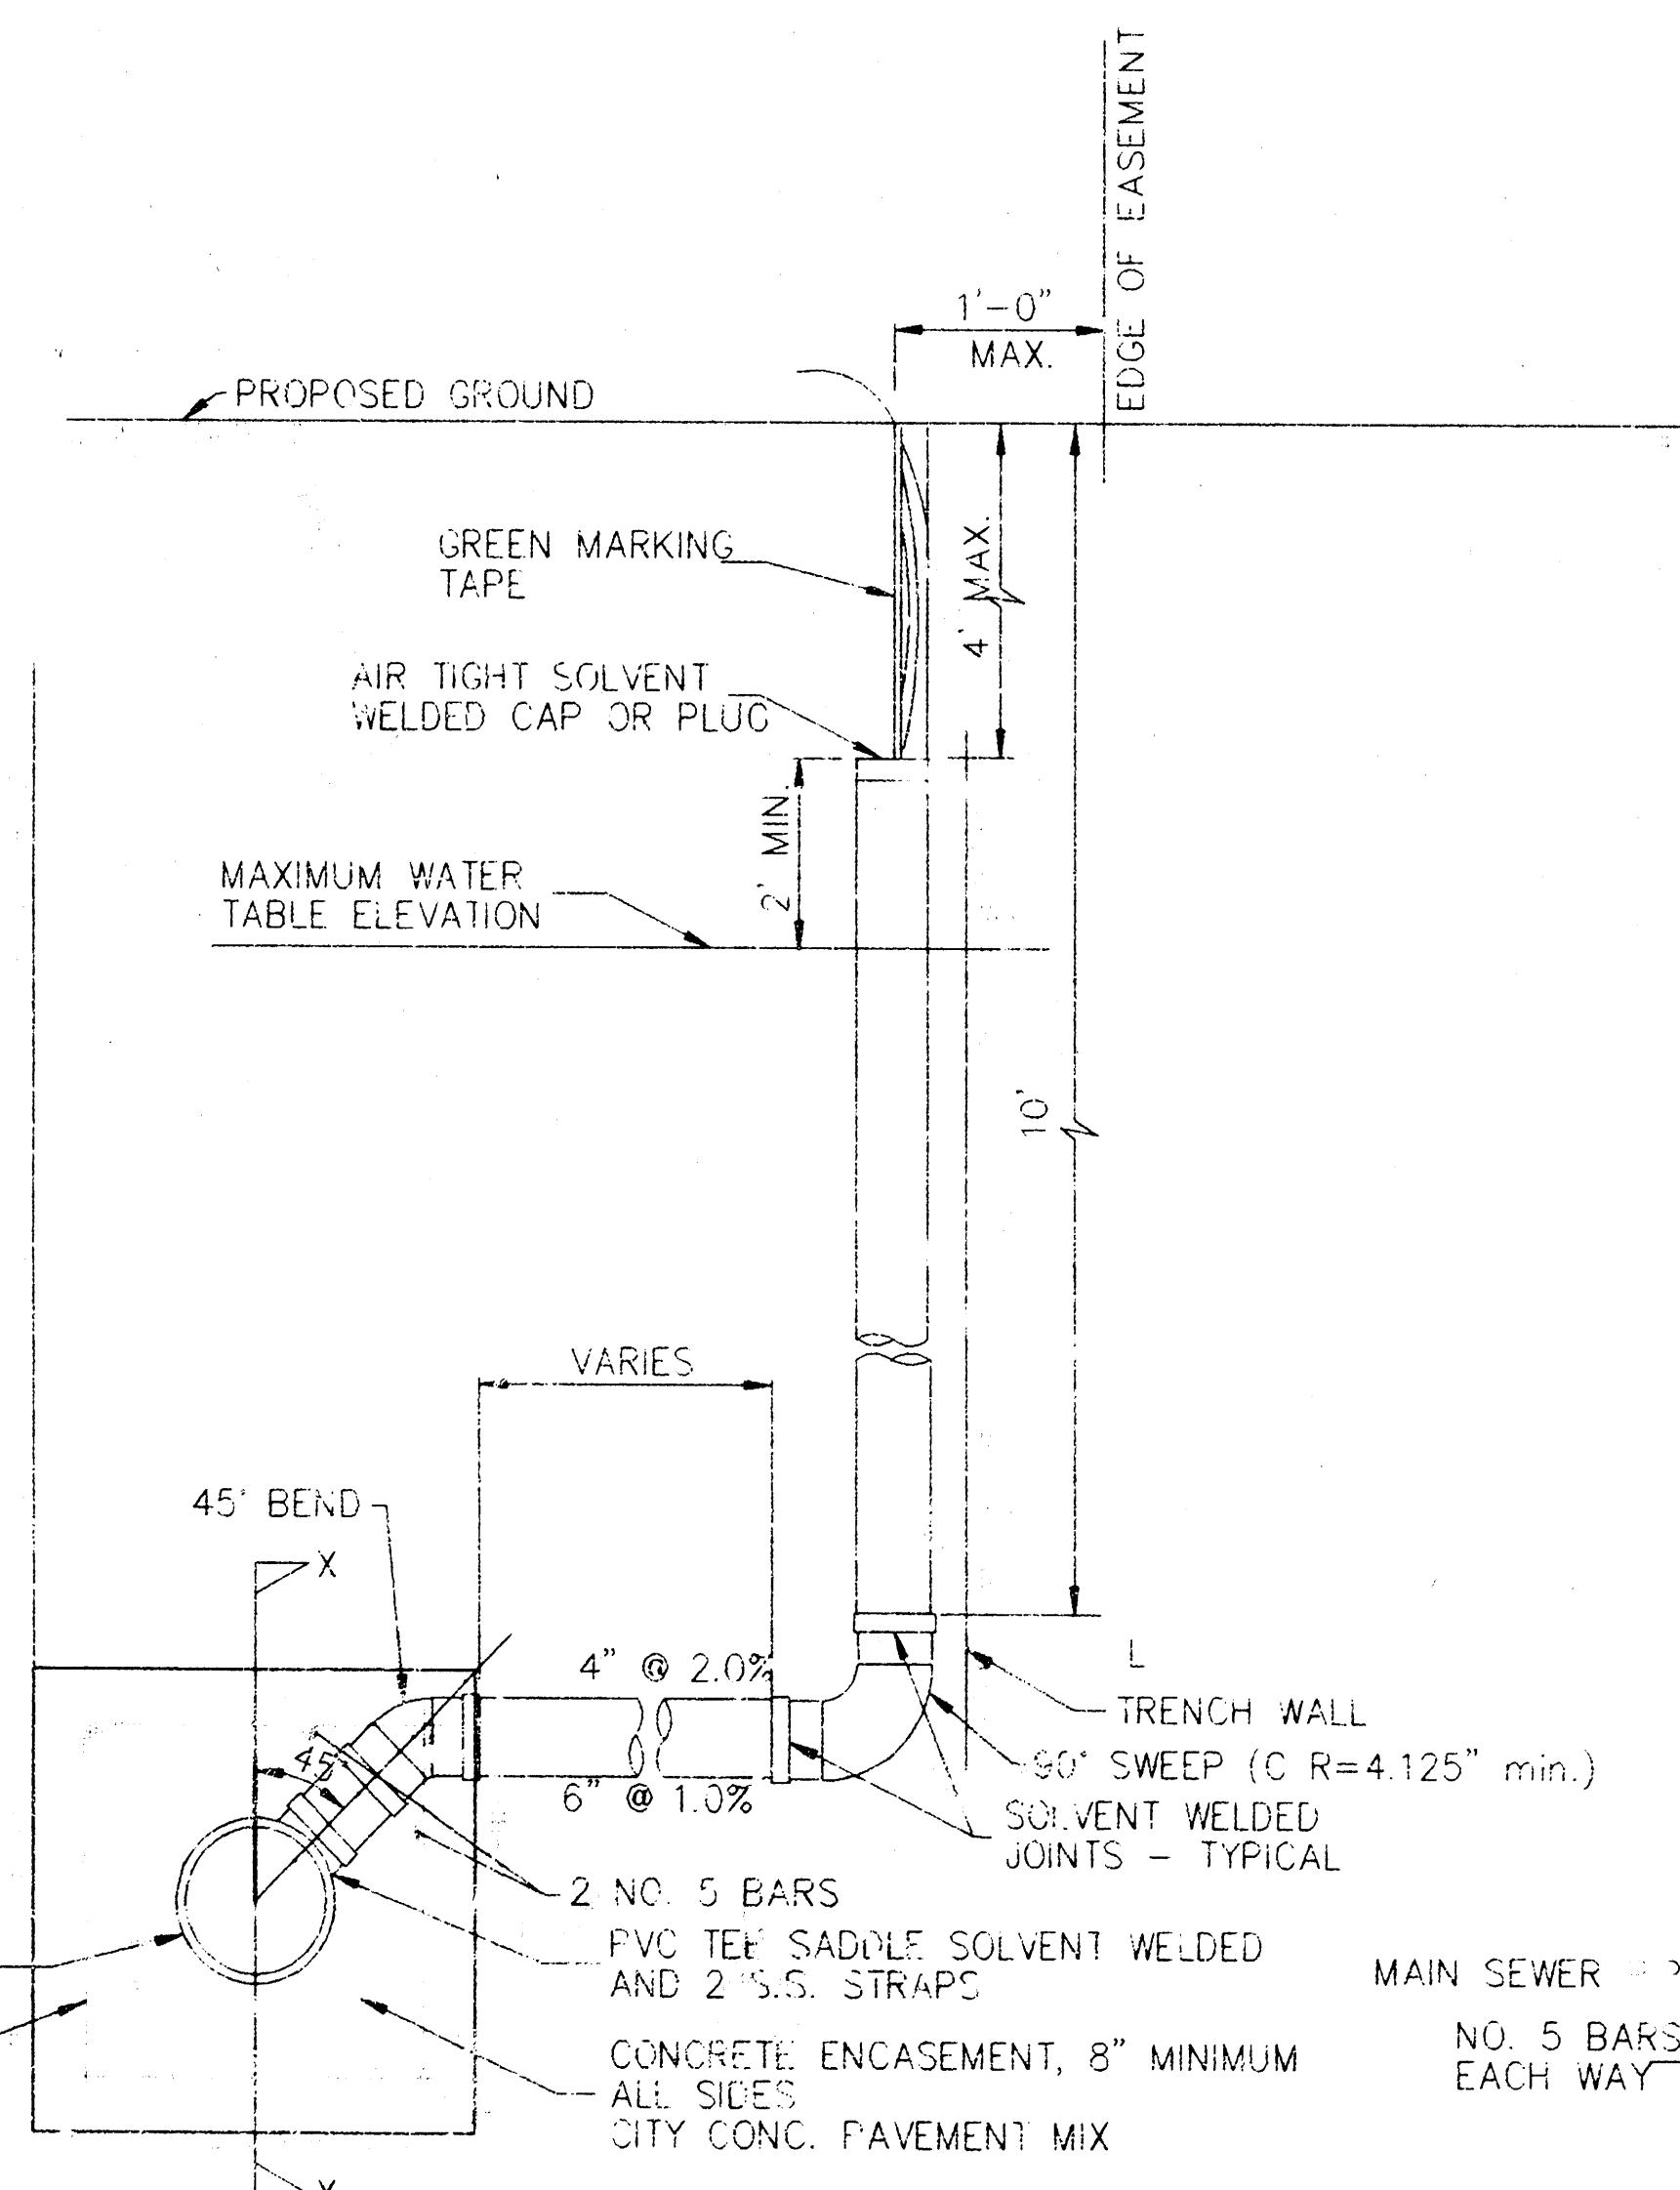

METHOD "B"

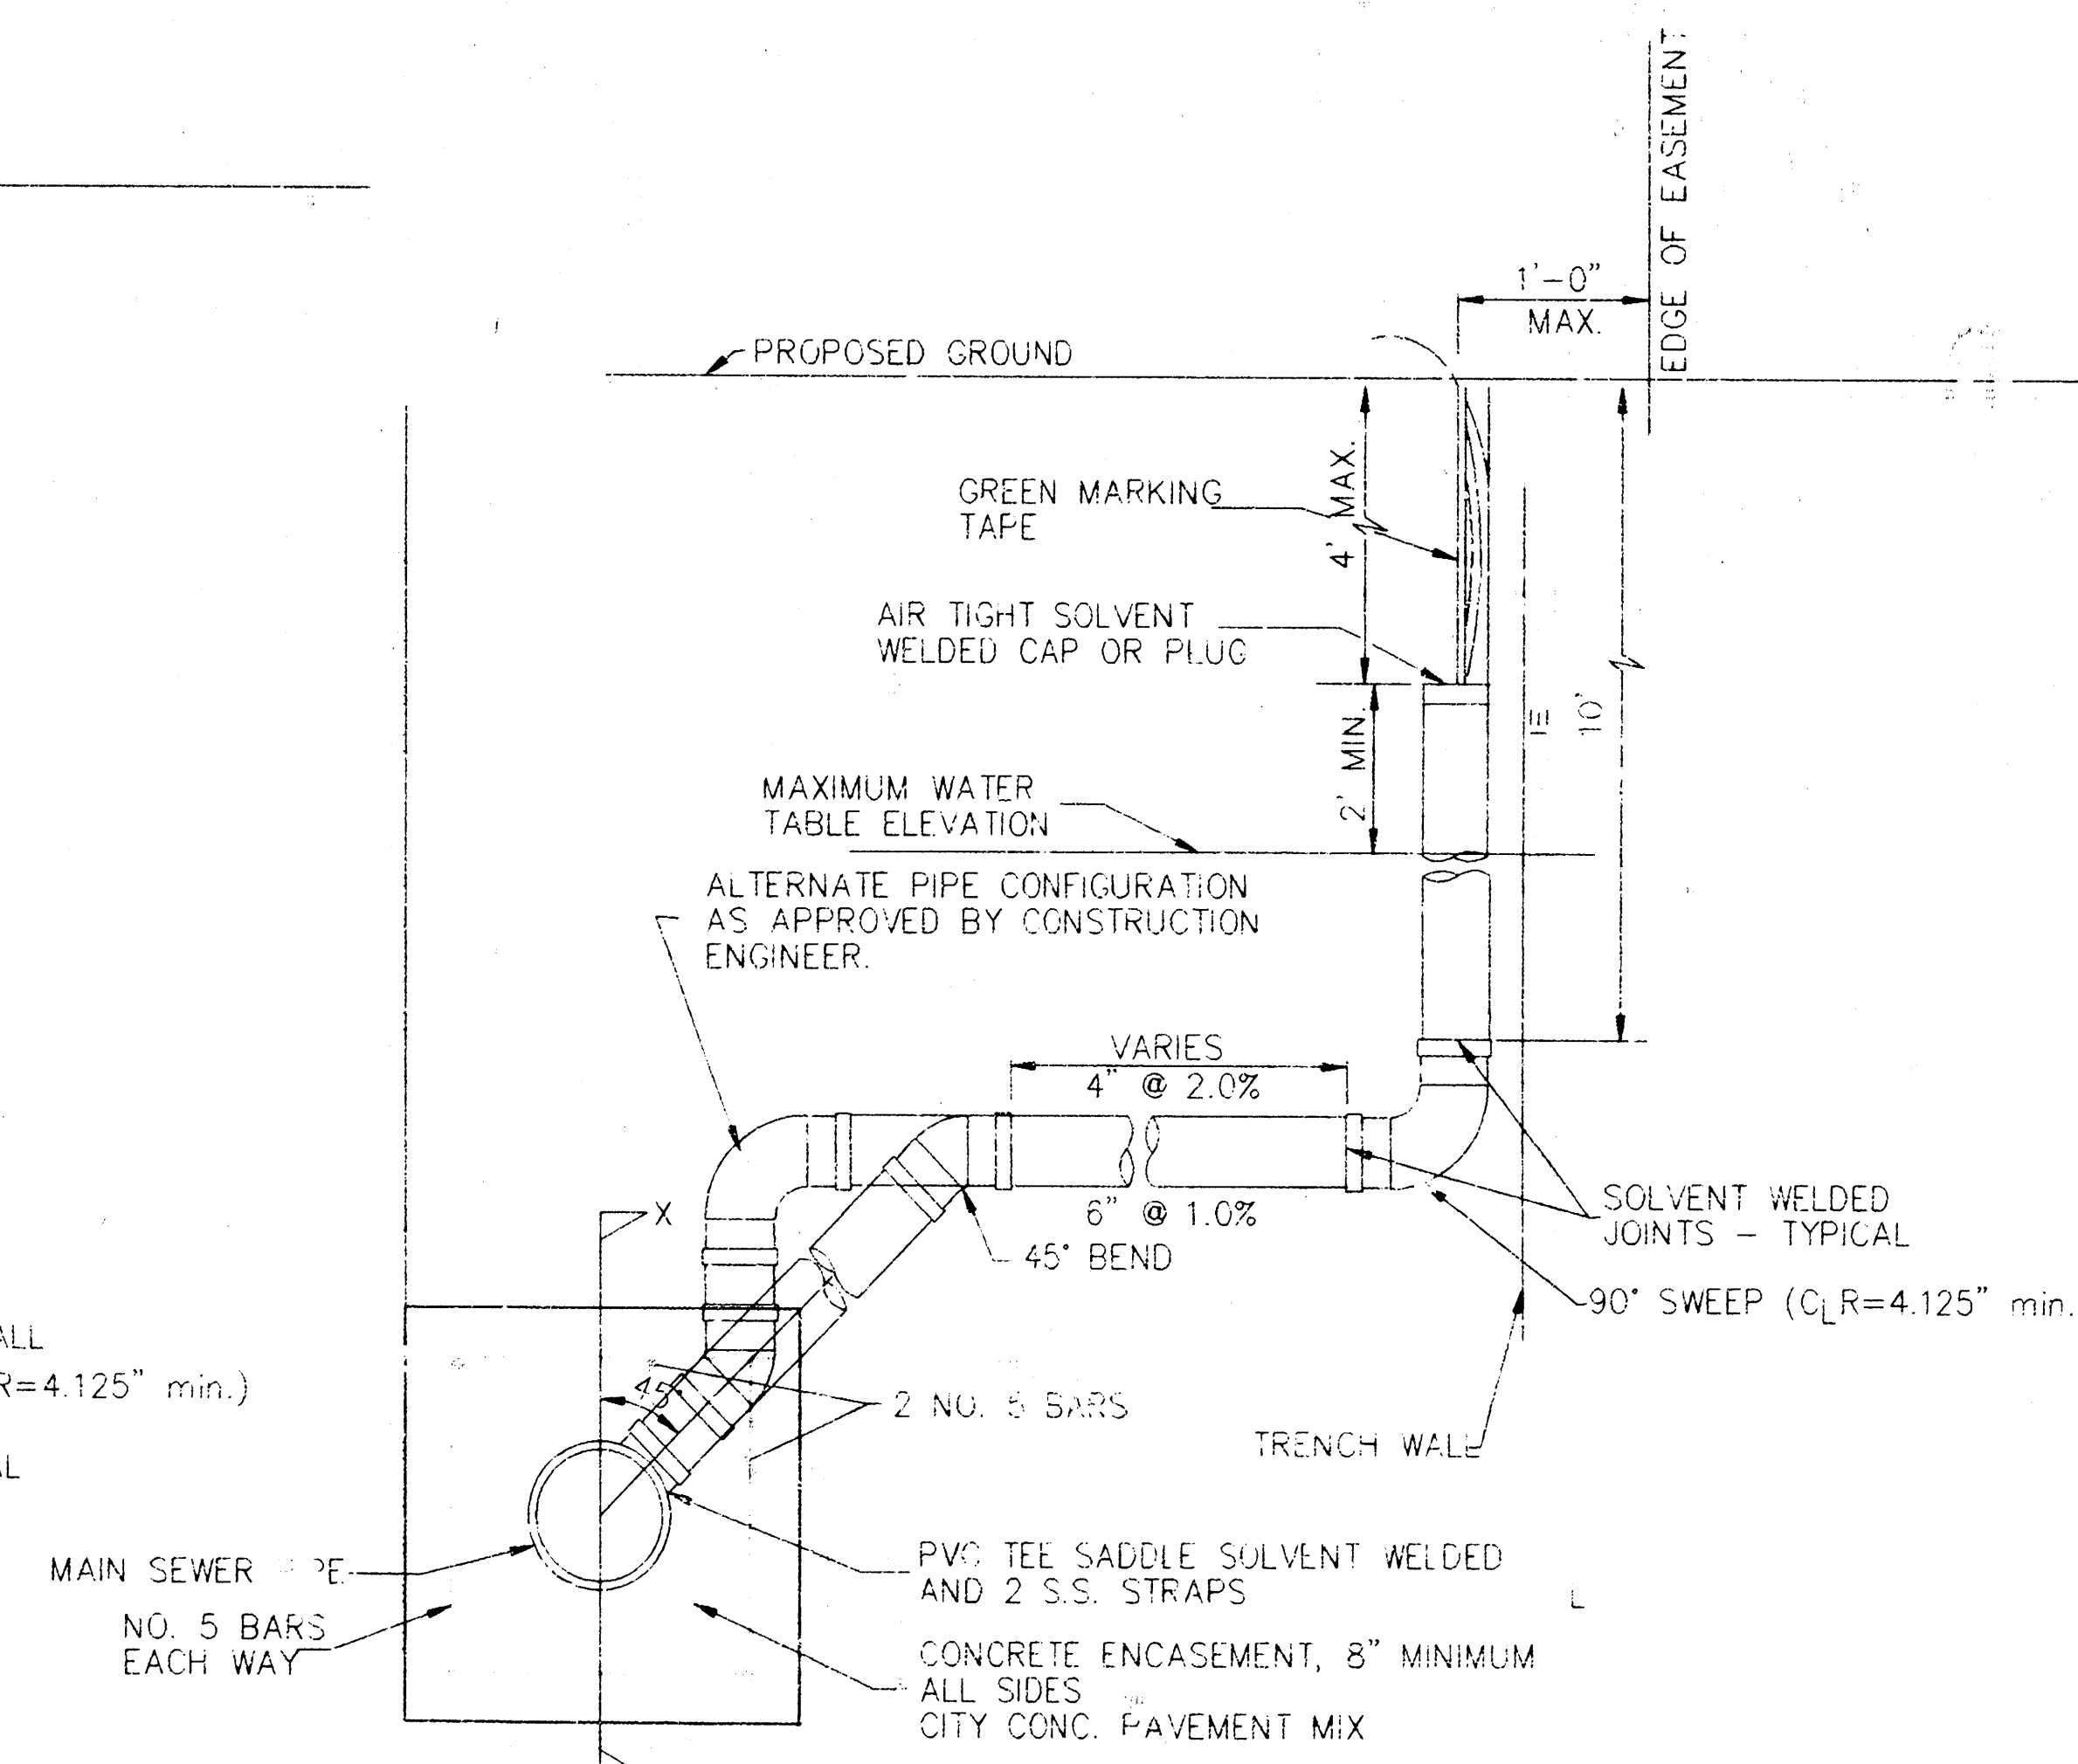

METHOD "C"

NOTE: RISER PIPE REQUIREMENTS AT MANHOLE STUBS SHALL BE SIMILAR TO THOSE SHOWN ABOVE.

GENERAL NOTES

1. RISERS. Risers shall be installed to serve all lots or tracts where the sanitary sewer main is below the water table. Risers shall also be installed to serve all lots and tracts where the sanitary sewer main depth is greater than 12 feet below the proposed ground elevation. Installation of risers because of field conditions shall be as approved by the Construction Engineer. The location of the risers to serve developed property shall be approved by the property owner and the Construction Engineer.
2. PIPE STUBS. Pipe stubs shall be installed in manholes where locations of manholes will provide satisfactory service connection as determined by the Construction Engineer. The vertical distance between the flowline of the manhole pipe stub and the flowline of the sanitary sewer main out of the manhole shall not exceed 2 feet. Risers shall be utilized at manhole pipe stubs as indicated in Note 1. Manhole pipe stubs shall be set such that the top of the stub is not lower than the top of the sanitary sewer main.
3. SIZING. Pipe stubs and risers shall be sized according to the plans and riser table where risers are indicated by the plans. Where risers or pipe stubs are required because of field conditions, the risers and stubs shall be six-inch diameter for commercial or industrial properties and 4" or 6" diameter for residential properties, based on lot size and sanitary sewer main depth. Sizing of risers and stubs shall be approved by the Construction Engineer prior to installation.
4. RISER OR STUB MATERIAL. Risers and stubs shall be constructed of SDR 35 PVC Pipe or Schedule 40 PVC Pipe, meeting the requirements of the latest revision of A.S.T.M. All pipe joints shall be solvent welded.
5. REINFORCED CONCRETE ENCASEMENT. Riser connections to clay pipe sanitary sewers shall be reinforced concrete encased both ways from the riser centerline. The reinforced concrete encasement shall extend three feet from the riser centerline or stop at the first sanitary sewer pipe joint within three feet of the riser centerline. Riser connections to PVC Sanitary Sewer mains shall be reinforced concrete encased one foot each way from the riser centerline. The concrete encasement shall be reinforced using reinforcing steel as shown in the appropriate drawing. The concrete shall conform to the City Standard Specifications for concrete pavement.
6. BEDDING. Bedding around the sanitary sewer riser shall be compacted Pipe Bedding Type 1 or 2. The bedding shall be placed and compacted from the depth of the sanitary sewer main to the top of the sanitary sewer riser pipe. Compacted Pipe Bedding Type 1 or 2 shall be required for all risers whether constructed in vertical wall or sloped wall trenches. Bedding material and construction practices shall be approved by the Construction Engineer prior to installation.
7. SUPPORT OF RISERS. Sanitary sewer riser pipe shall be supported during trench backfill. The riser pipe shall be held in a vertical position at all times until trench backfill and compaction has been completed. Contractor's methods for supporting and backfilling the riser pipe shall be approved by the Construction Engineer.
8. PLUGGING. The ends of the riser pipes and manhole stubs shall be plugged using an airtight solvent welded cap or plug. Cap or plug fittings shall be approved by the Construction Engineer prior to installation. Caps or plugs which do not provide an airtight seal will not be accepted.
9. TOP OF THE RISER PIPE. The top elevation of the sanitary sewer riser pipe shall be built per plan elevations, unless otherwise directed by the Construction Engineer. Where riser elevations are not shown on the plans, the top of the risers shall be set at an elevation four feet below the proposed ground surface. If ground water is encountered, the top of the riser pipe shall be set at an elevation two feet (min.) above the maximum water table elevation, regardless of the riser elevation shown on the plans.
10. MARKING. Locations of the ends of the sanitary sewer riser pipe shall be marked by fastening green colored plastic tape to the end of the riser. The tape shall be supported by a length of wooden 2 x 4, extending from the top of the riser pipe to the proposed ground surface. The green tape shall be visible and extend one foot above the proposed ground surface. The green tape shall be 4 mil Polyethylene film with a minimum width of three inches, specifically manufactured for the purpose of identification of underground sewers.
11. LOCATION MEASURES. The project inspector shall record and document the location of all risers, constructed as measured from the nearest manhole, indicating the direction from the manhole, the direction and distance from the manhole, and the elevation of the top of the riser.
12. RISER LOCATION. The riser shall be located per plan. If not shown on the plan, the riser shall be located at the center of the lot, within one foot of the property side line, and easement for the lot being served. All riser locations shall be approved by the Construction Engineer prior to installation.
13. PAYMENT. "Sanitary sewer risers" shall be paid for at the contract unit price per each, which price shall be full compensation for all pipe, fittings, marking tape, length of wooden 2 x 4, reinforced concrete encasement, support during backfill, backfill, labor, site restoration, and any other items necessary to complete the work.
"Manhole stubs" shall be paid for at the contract unit price per each, which shall be full compensation for all labor, material, and incidentals necessary to complete the work, including all pipe, fittings, reinforced concrete encasement, and all other items as required and listed for "Sanitary Sewer Risers".

City of Wichita Standard			
Riser Details			
BAUGHMAN COMPANY P. A.			
ENGINEERING, SURVEYING, & PLANNING			
116-262-7271 • 315 ELLIS • WICHITA, KANSAS 67210			
PROJECT NUMBER			
488-78-245-82580-000-000-001			
DESIGN	DRAWN	APPROVED	DATE
			SCALE
			SHEET
			8
			OF
			8