


Saved 12-19-2012 10:43:39 AM by JTS
Plot Scale 1:50 12-19-2012 10:45:54 AM by JTS
C:\2012\1204\1204 Kellogg School-2012-12-19

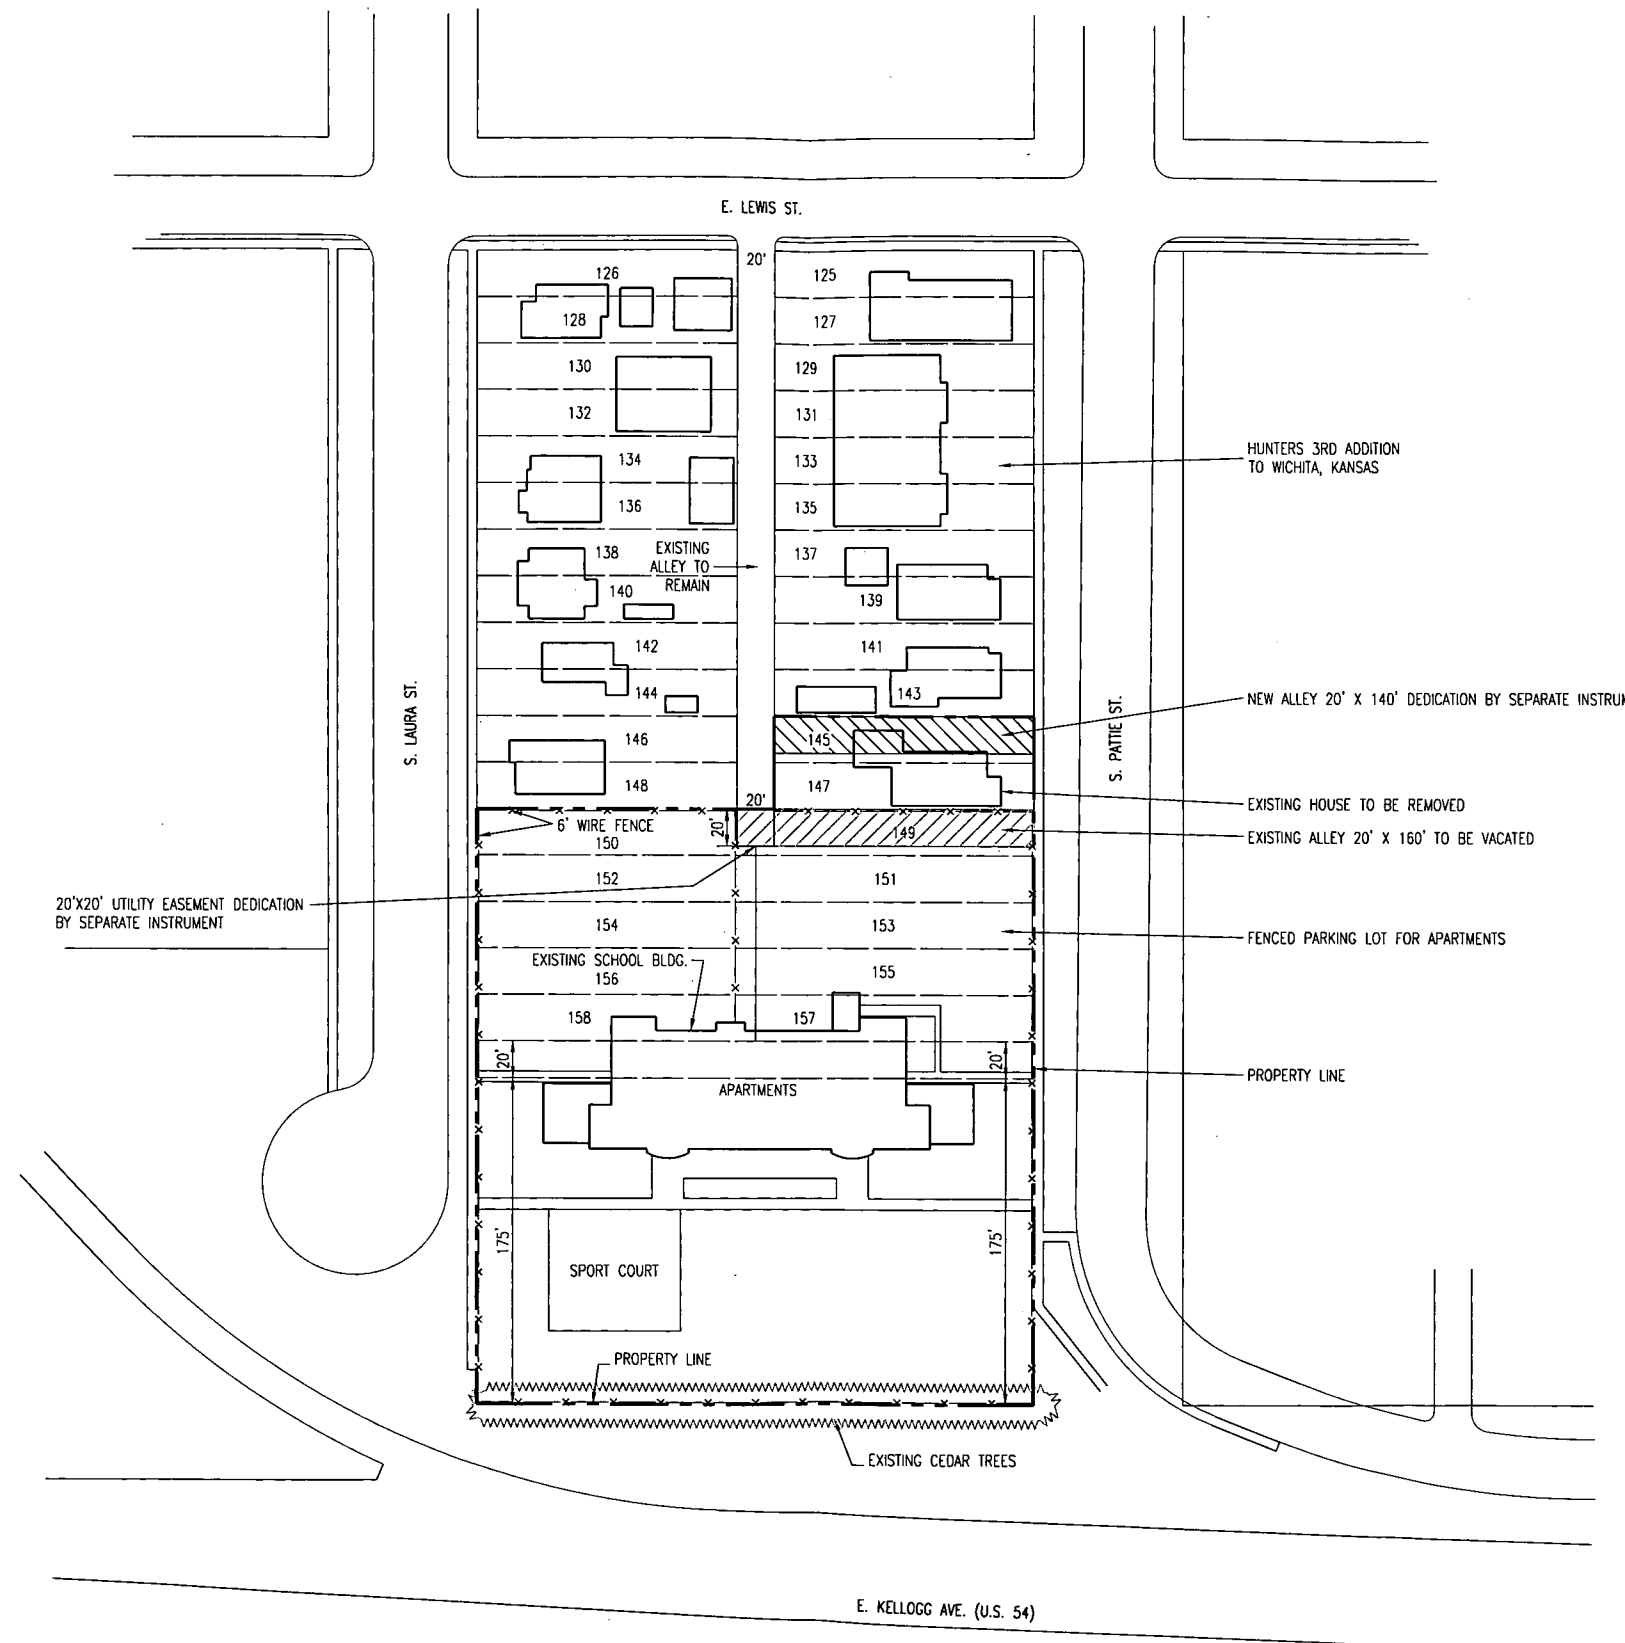

SCALE: 1" = 50'

KELLOGG SCHOOL SITE PLAN