


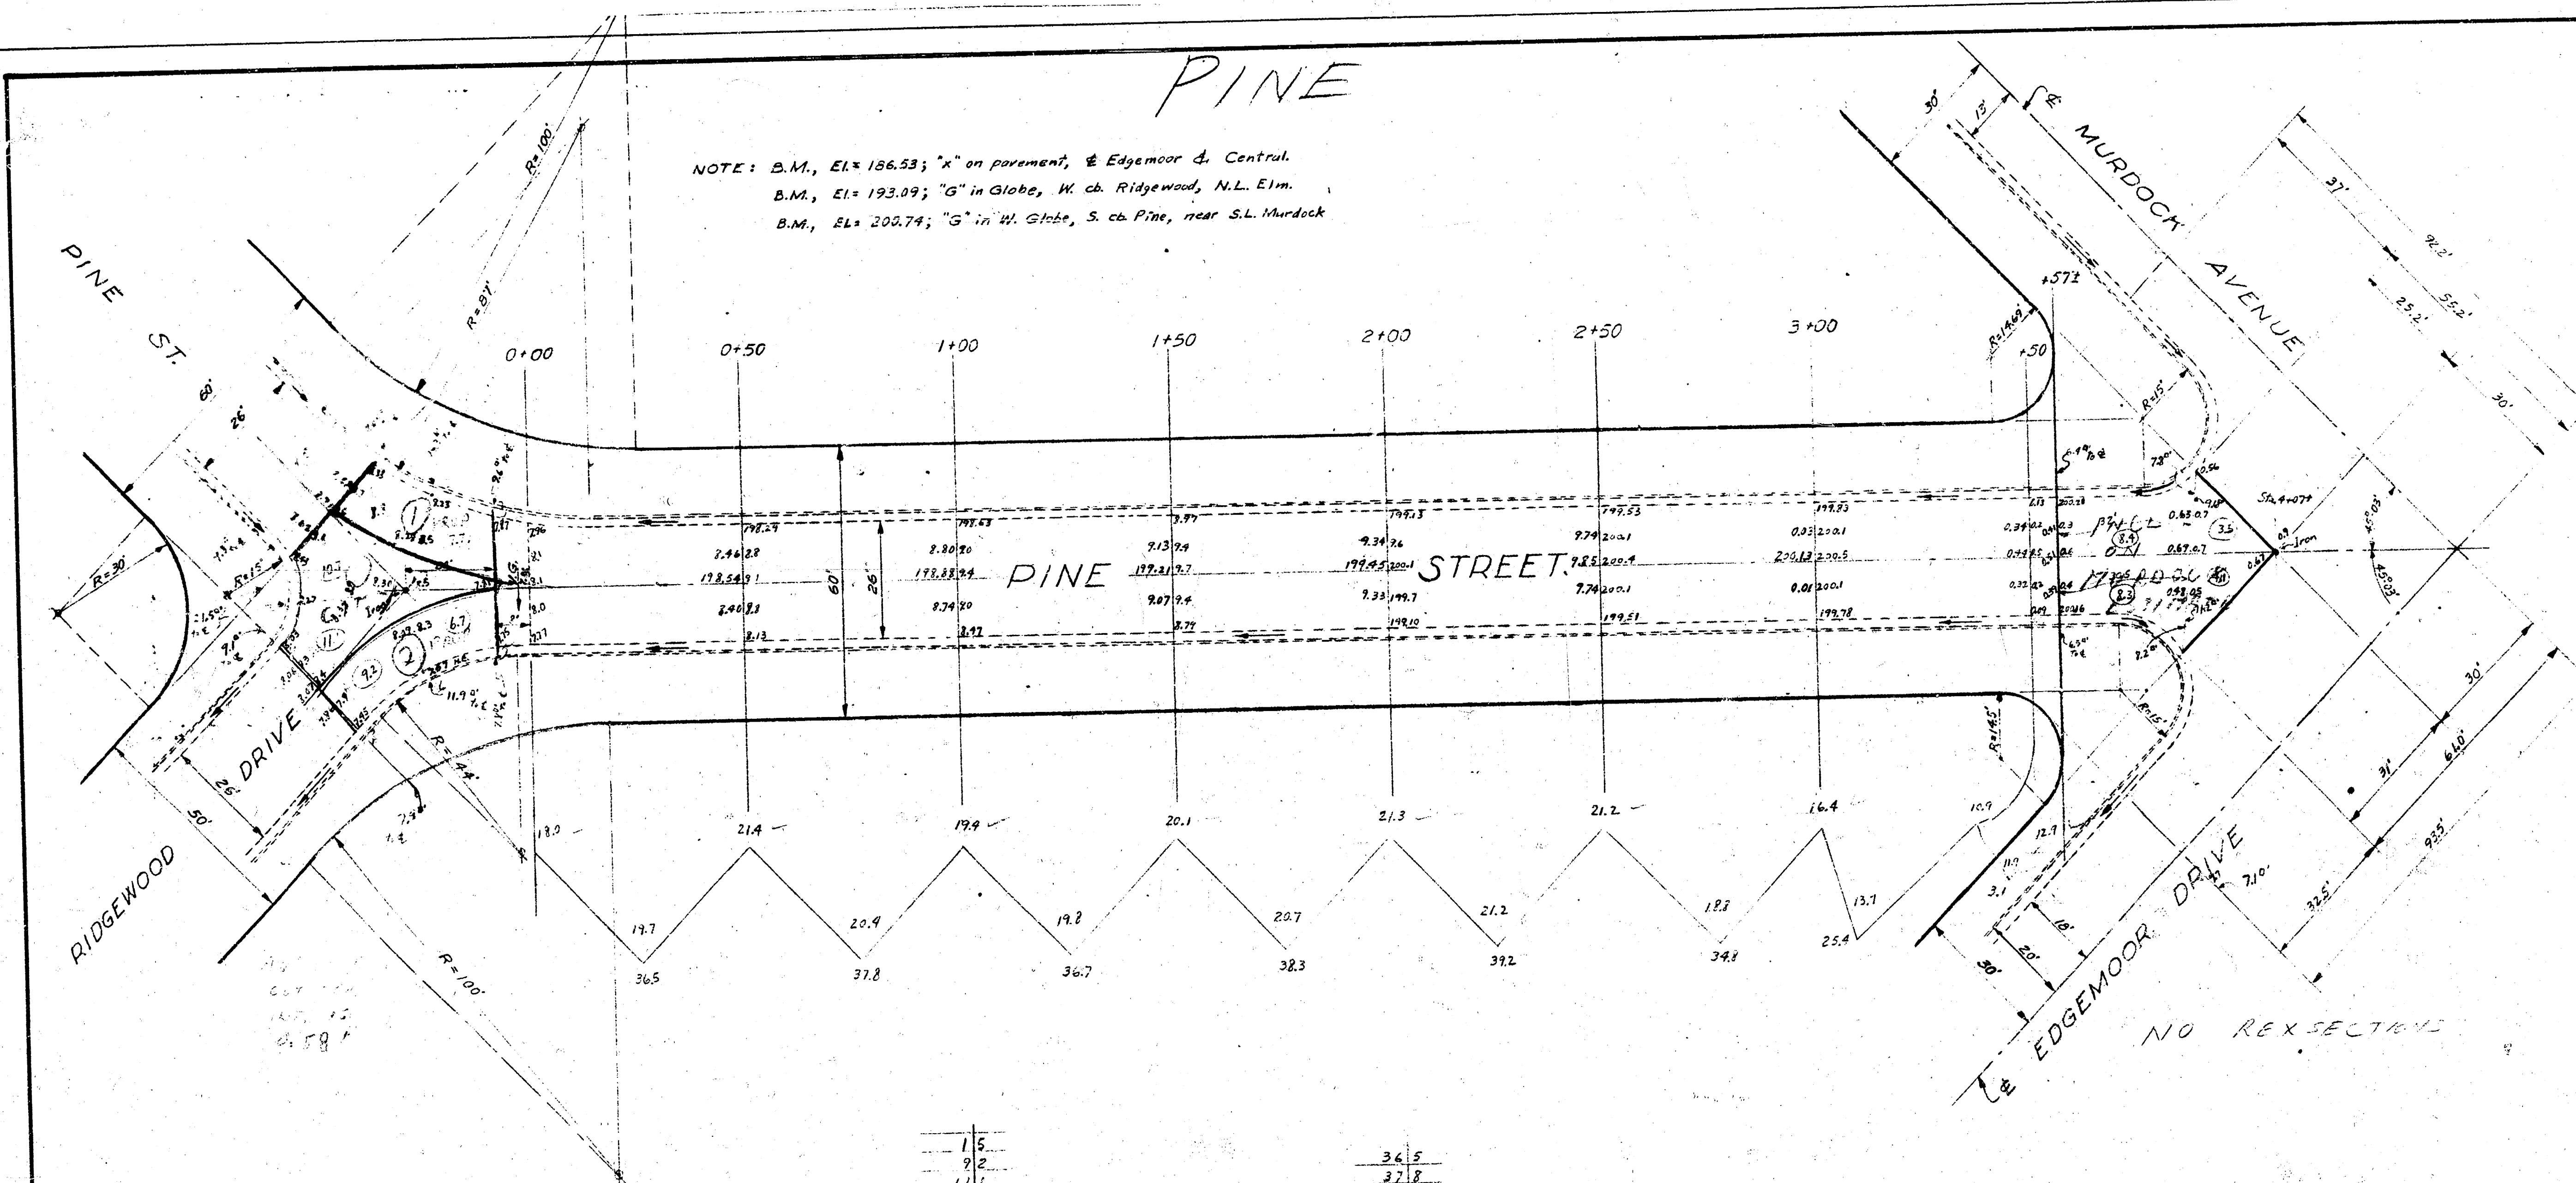

NOTE: B.M., EL+ 136.53; "X" on parent, & Edgemoor & Central.
 B.M., EL+ 193.09; "G" in Globe, W. of Ridgewood, N.L. Elm.
 B.M., EL+ 202.74; "G" in W. Globe, S. of Pine, near S.L. Murdoch

15
92
111
102
88
77
87
63
14
35
41

36.5
32.8
36.7
38.3
39.2
34.7
25.4
3.1
251.8
252

80.0
10
CITY 81.0 Cu Yds

Plus 10%	
PROPERTY	277.0 Cu Yds
CITY	81.0 Cu Yds
GRAND TOTAL	358.0 Cu Yds

PAVING PLAN - 1945		
PINE STREET		
W.L. RIDGEWOOD TO W.L. EDGEMOOR		
CONCRETE 26'		
DATE 9-18-1945	CITY OF WICHITA PUBLIC SERVICE DEPARTMENT	SCALE 1"=20'
BY G. Miller	L.K. WHITE, CITY ENGINEER	