



PAVING PLAN 945
 SKINNER AVENUE E MEAD AVE
 W MEAD AVE
 COMB. CURB & GUTTER & EXCV

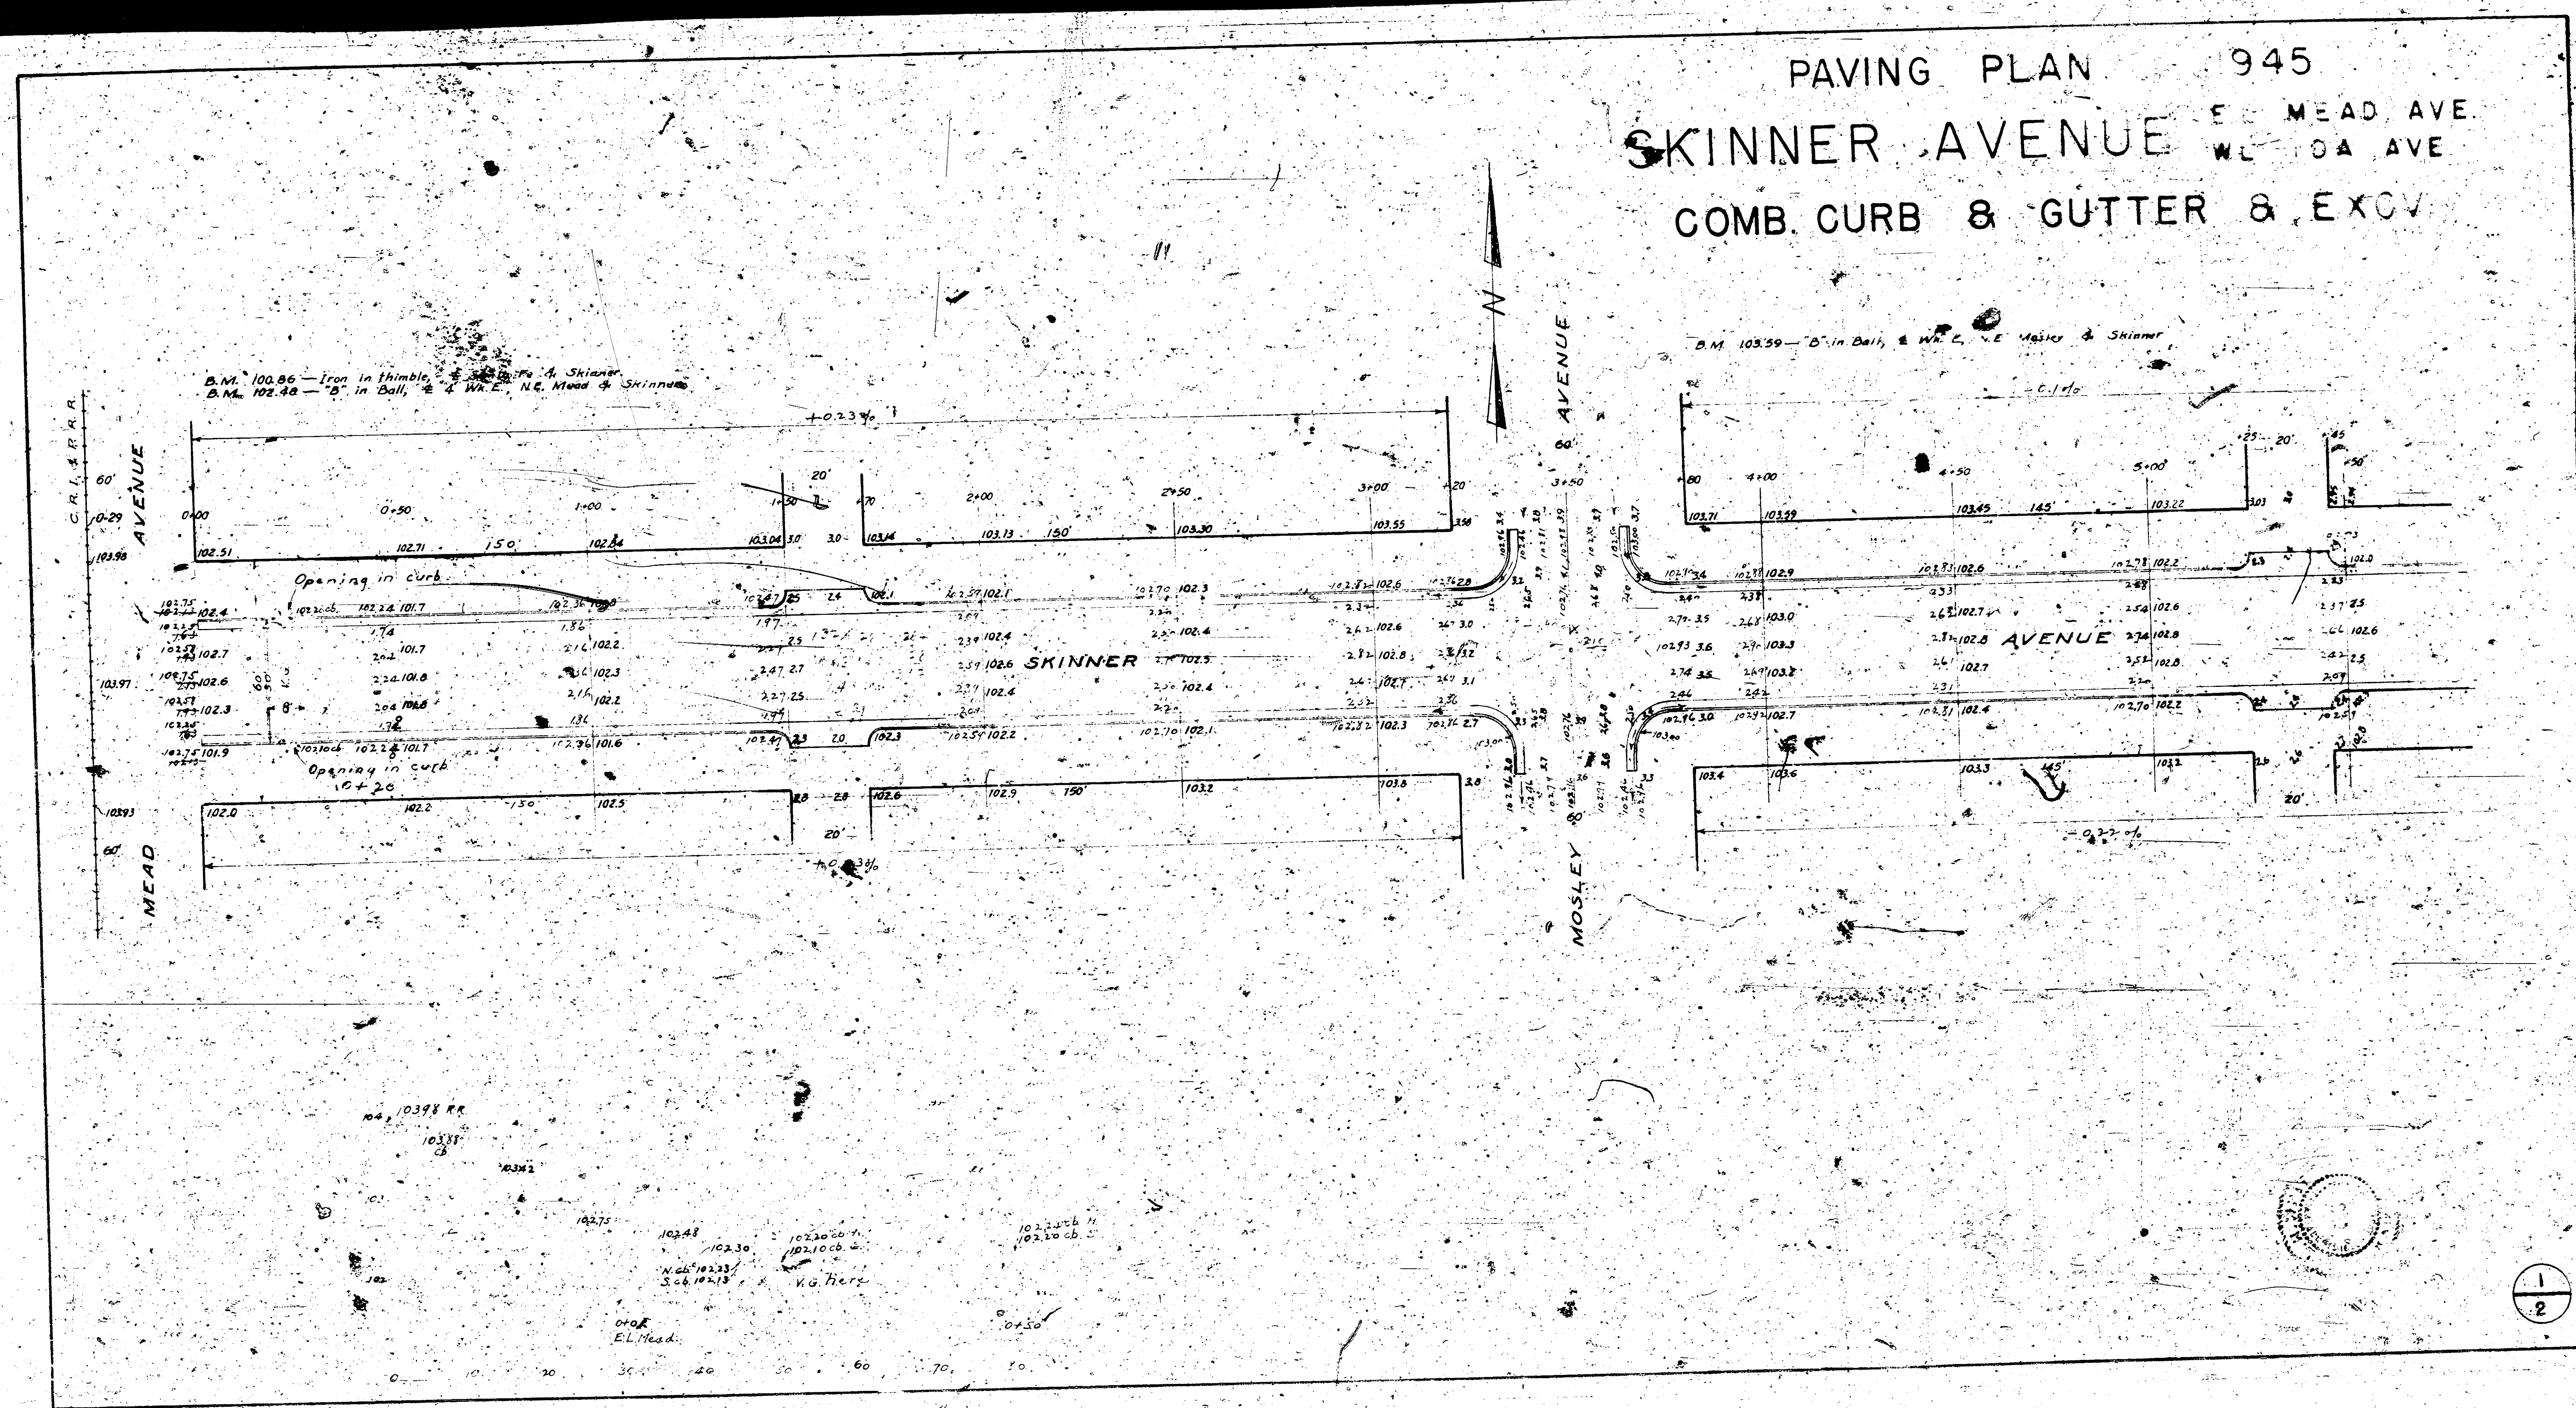

PAVING PLAN 1945
 SKINNER AVENUE E.L. MEAD AVE
 COMB. CURB & GUTTER & EXCV. WL. IDA AVE

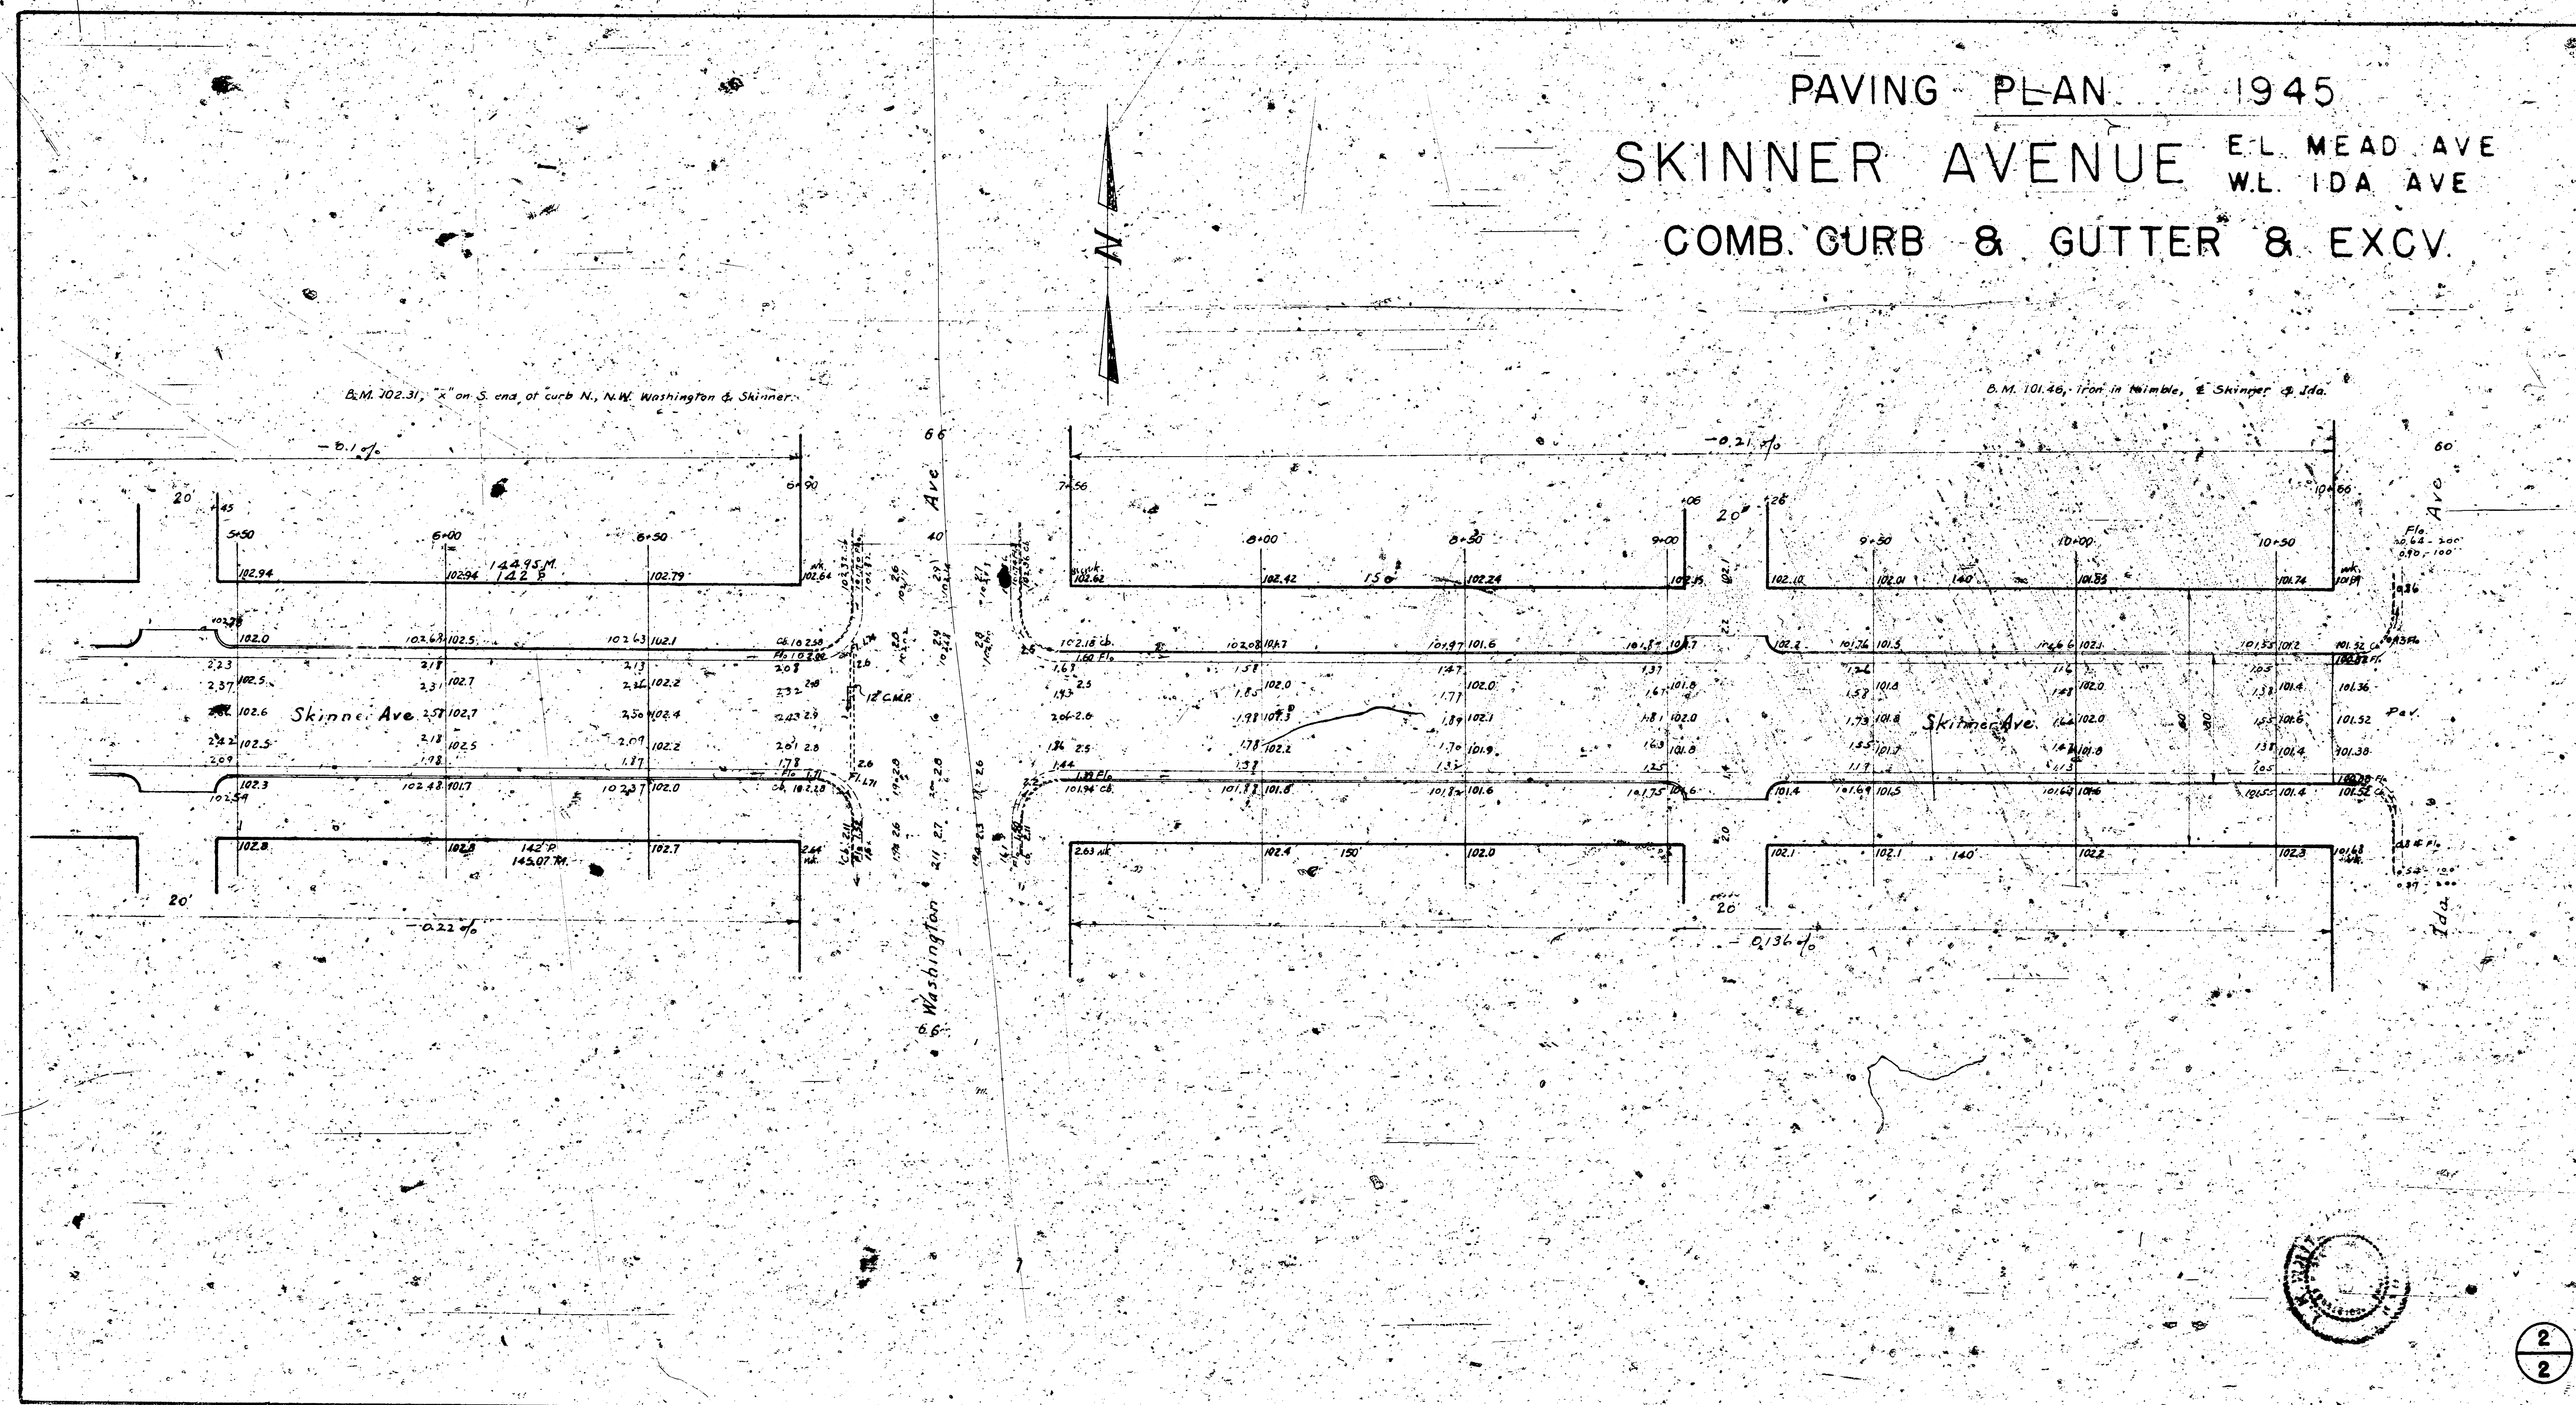


Revised Survey - SS - 56 - 12-27-51
Plan

See 12-44 - 1st & 2nd & 3rd & 4th

Scale 1"=20'

Prop City
13.0 20.5
20.4 +103 2.3
2.1 25.1
15.7
15.1
4.3
113.1
+103 11.3
124.4 cu yd.

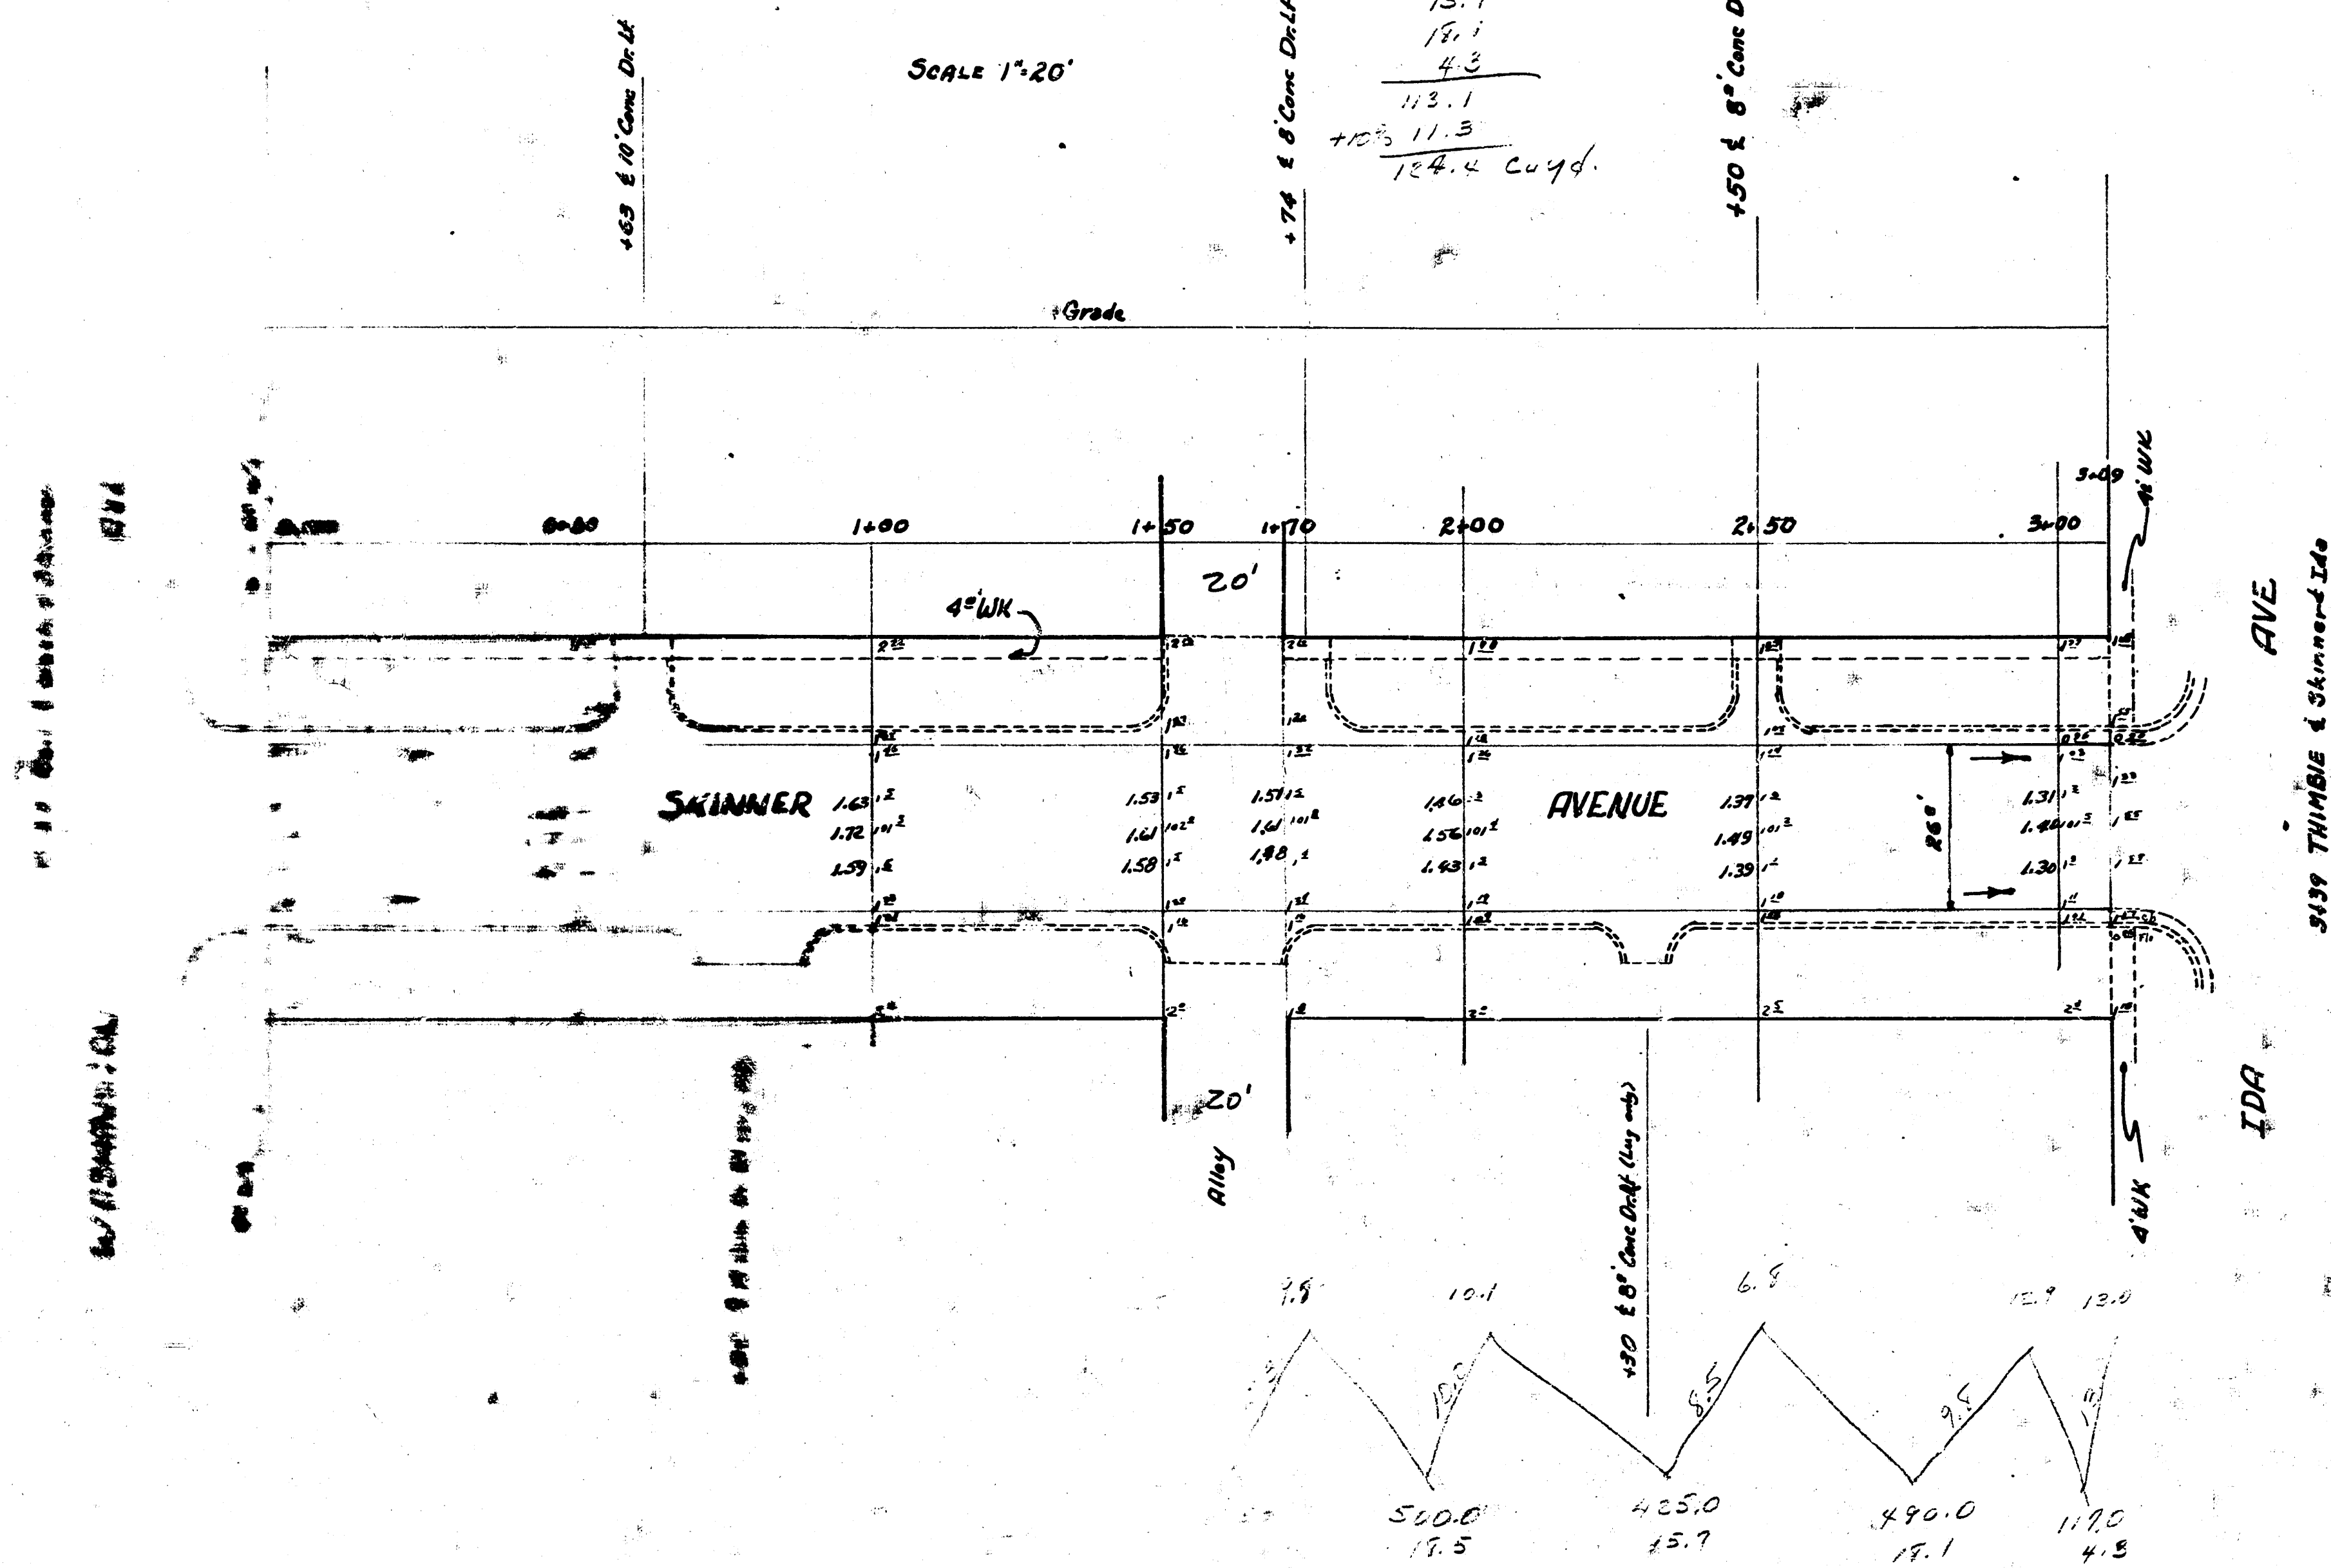

SKINNER AVE.
EL. WASHINGTON - WL. IDA
26" Conc.
City of Wichita, Kansas
L.K. White City Engineer
Jan. 7, 1952 Proj No. CH-191

