


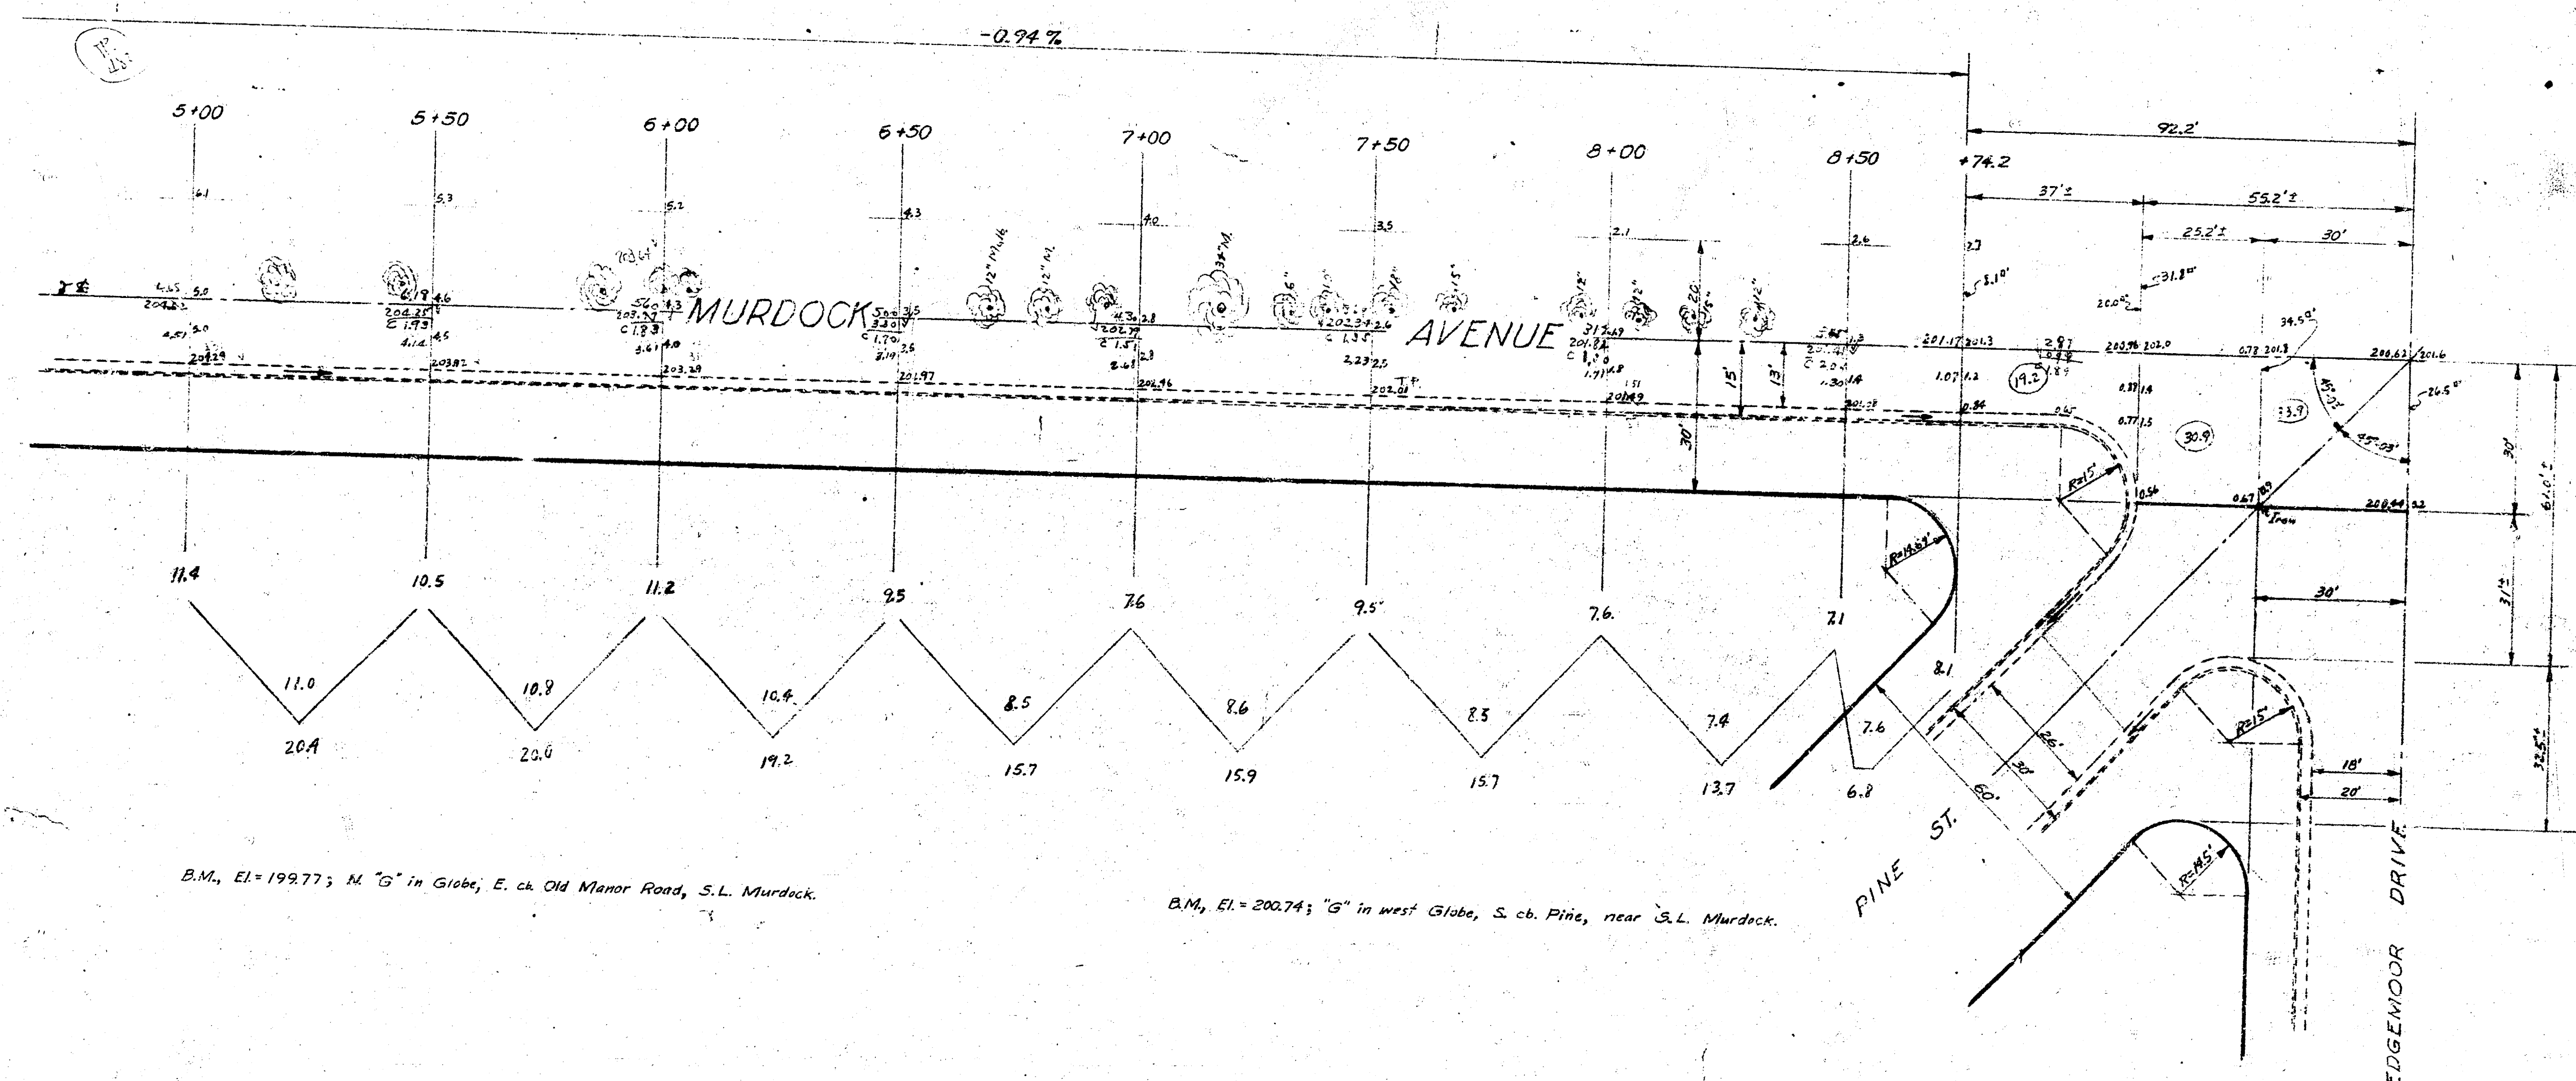

B.M., EL=199.77; N. "G" in Globe, E. of Old Manor Road, S.L. Murdock.

B.M., EL=200.74; "G" in west Globe, S. of Pine, near S.L. Murdock.

SEE COMPOSITE LAYOUT
OF INTERSECTION
ATTACHED TO PINE ST. PLAN

20.4	20.2
19.2	19.0
15.7	15.5
15.9	15.7
13.7	13.5
7.6	7.4
9.5	9.3
7.6	7.4
2.5	2.3
11.2	11.0
10.5	10.3
11.4	11.2

SUMMARY	
Sheet 1	242
Sheet 2	238
TOTAL - CITY	480
Sheet 1	211.5
Sheet 2	140.1
PROPERTY, TOTAL	351.6
GRAND TOTAL	831.6

PAVING PLAN - 1945
S. 1/2 MURDOCK AVENUE
W. OLD MANOR ROAD to & EDGEWOOD DRIVE
CONCRETE 13'

DATE: 5/17/45	CITY OF WICHITA
DRAWN: J.M.	PUBLIC SERVICE DEPARTMENT
CHECKED: J.M.	L.K. WHITE, CITY ENGINEER