


B.M., EL=186.55; "X" at pavement, E Edgemoor, E Central.
 B.M., EL=193.09; "G" in Globe, W. ch. Ridgewood, N.L. Elm.

B.M., EL=210.74; "G" in West Globe, S. ch Pine, near S.L. Murdock.

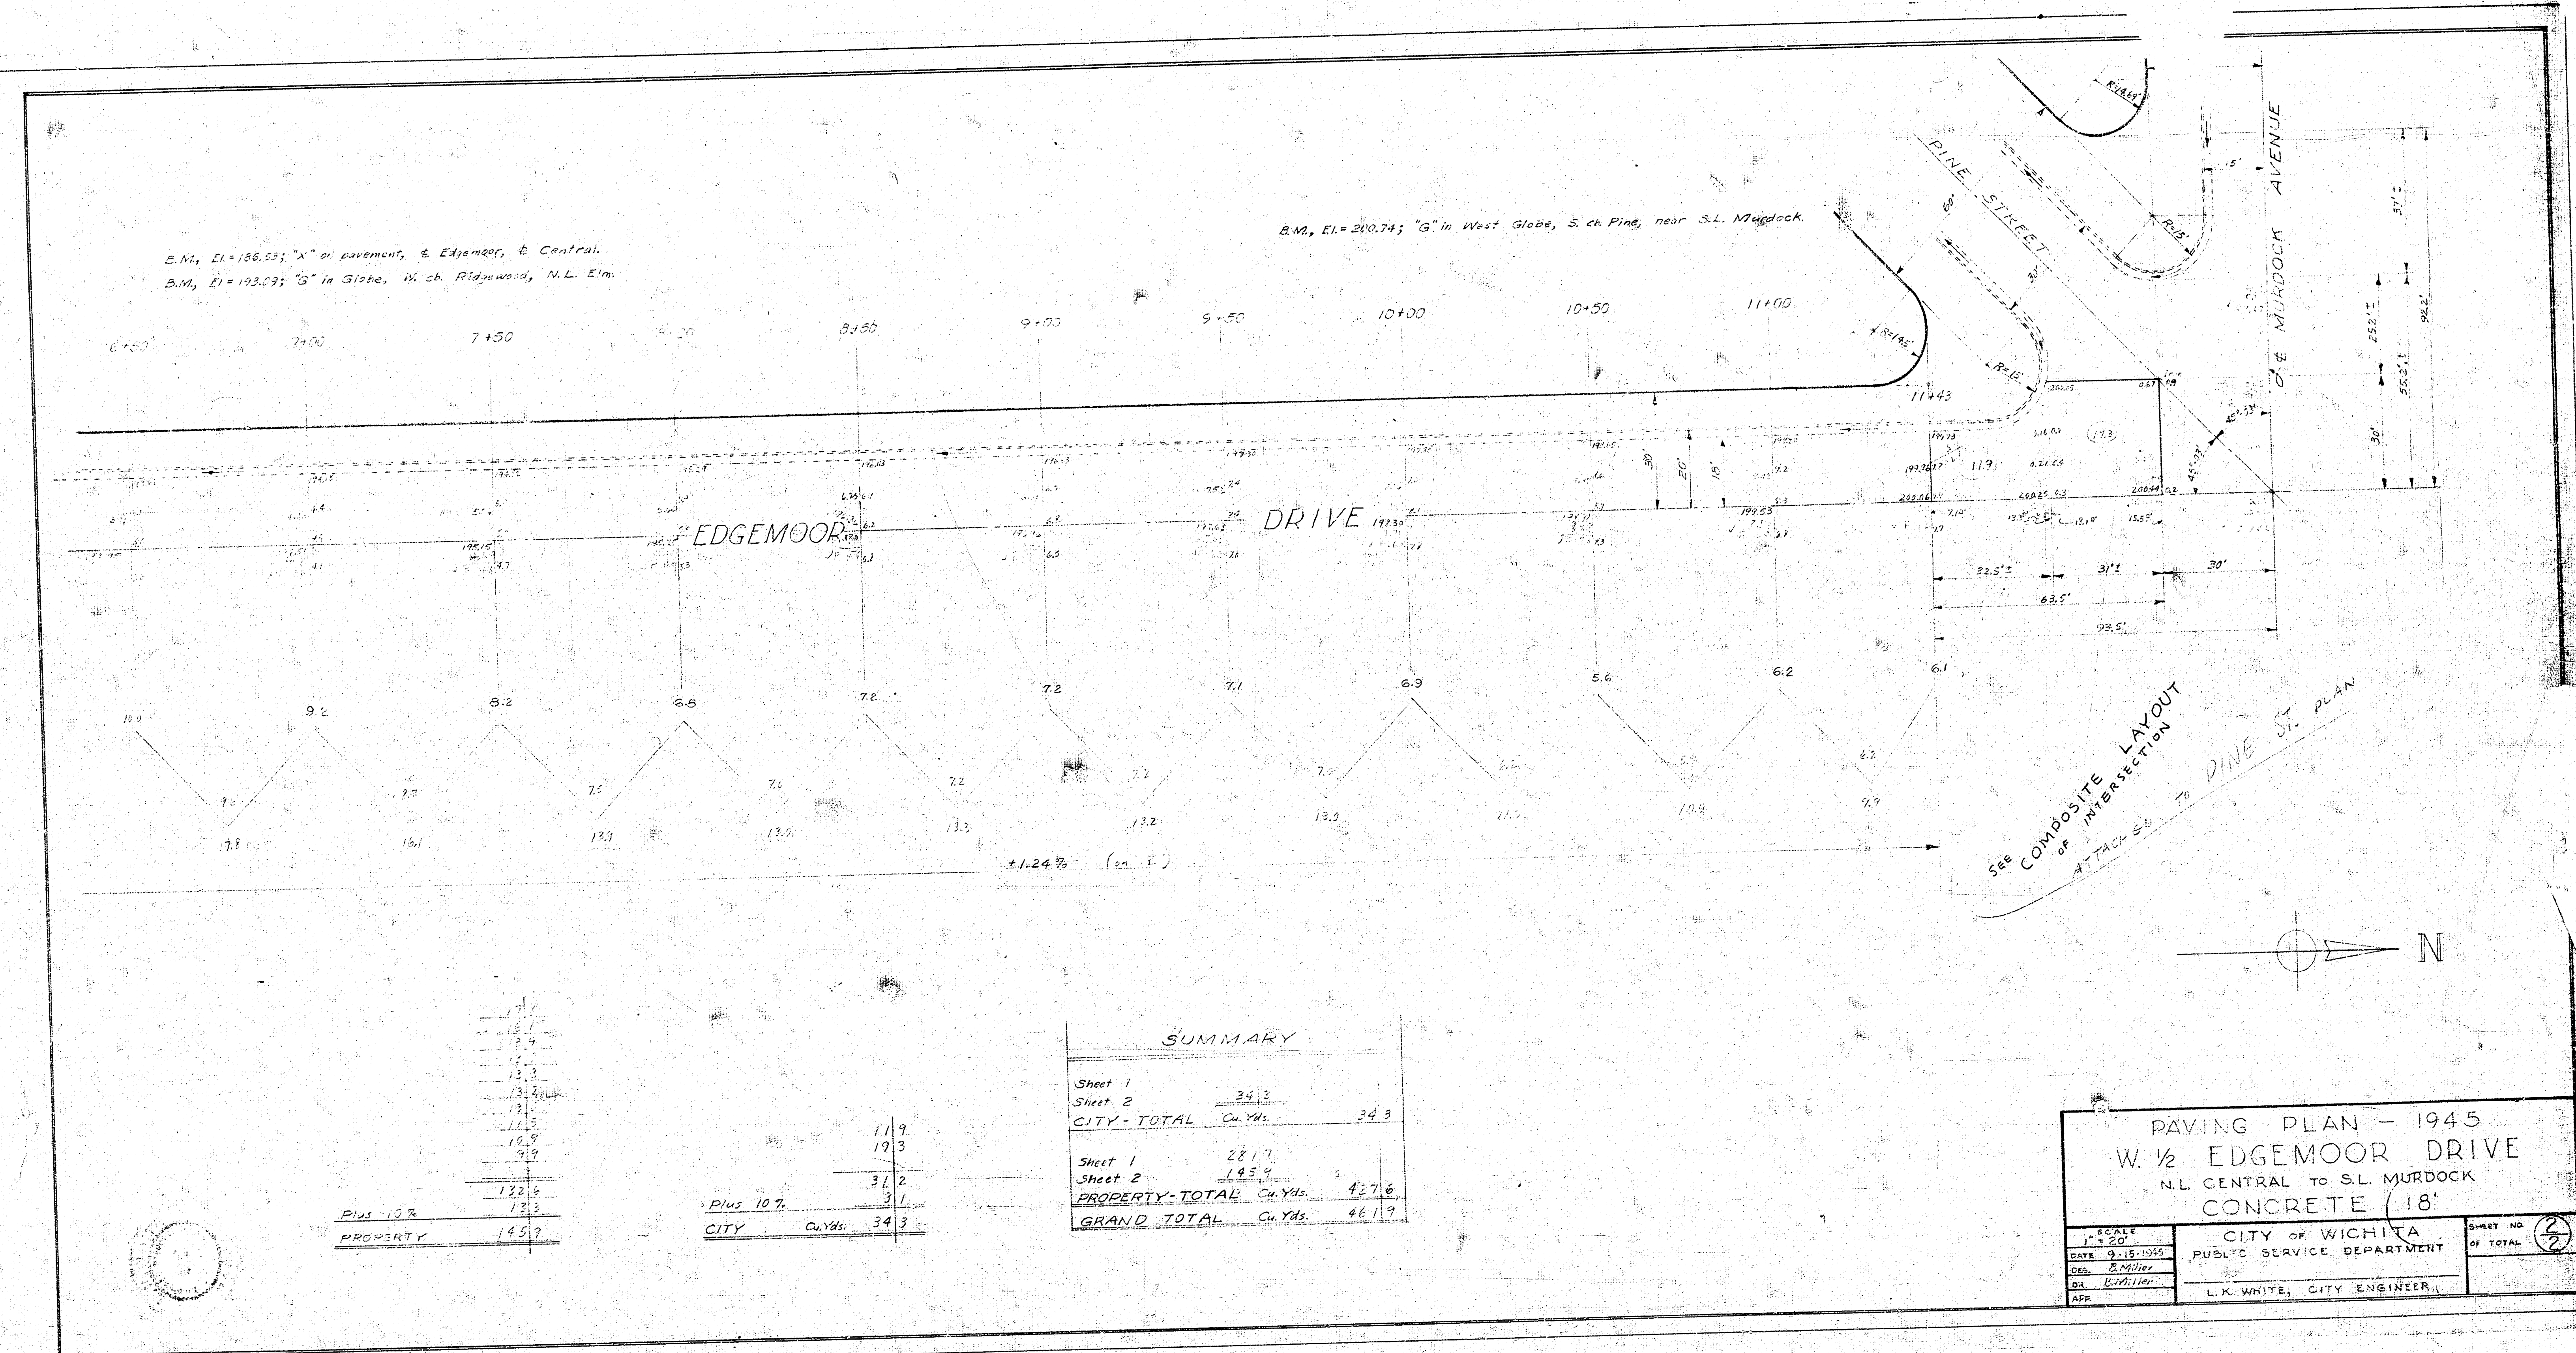

SEE COMPOSITE LAYOUT
 OF INTERSECTION
 ATTACHED TO PINE ST. PLAN

11.9
19.3
31.2
3.1
145.5
193.0
PROPERTY 145.5

11.9
19.3
31.2
3.1
PLUS 10% 34.3
CITY C.Ys. 34.3

SUMMARY	
Sheet 1	
Sheet 2	24.3
CITY - TOTAL	C.Ys. 34.3
Sheet 1	28.7
Sheet 2	145.5
PROPERTY - TOTAL	C.Ys. 174.2
GRAND TOTAL	C.Ys. 208.5

PAVING PLAN - 1945	
W. 1/2 EDMOND DRIVE	
N.L. CENTRAL TO S.L. MURDOCK	
CONCRETE (18')	
CITY OF WICHITA	
PUBLIC SERVICE DEPARTMENT	
L.R. WHITE, CITY ENGINEER	
SCALE 1" = 20'	SHEET NO. OF TOTAL 2
DATE: 11-15-1945	
BY: [Signature]	
QA: [Signature]	
APP: [Signature]	

