


B.M. 98.08 "G" IN GLOBE TOP N. CB. OF ANITA AT WL. ELIZABETH.
 B.M. 98.59 "G" IN GLOBE TOP N. CB. ON DALLAS AT WL. ELIZABETH.
 B.M. 100.27 "G" IN GLOBE TOP W. CB. MARTINSON AT S. LINE DALLAS.
 BASELINE & STATIONING ON WEST PROPERTY LINE.
 B.M. 100.27 N.W. COR. CONC. STEP, HO# 1411 CRAWFORD
 (FIELD ENGR. CHECK B.M. 100.27. THIS B.M. IS ON
 CRAWFORD PAVING PLAN.)

SCALE 1"=20'

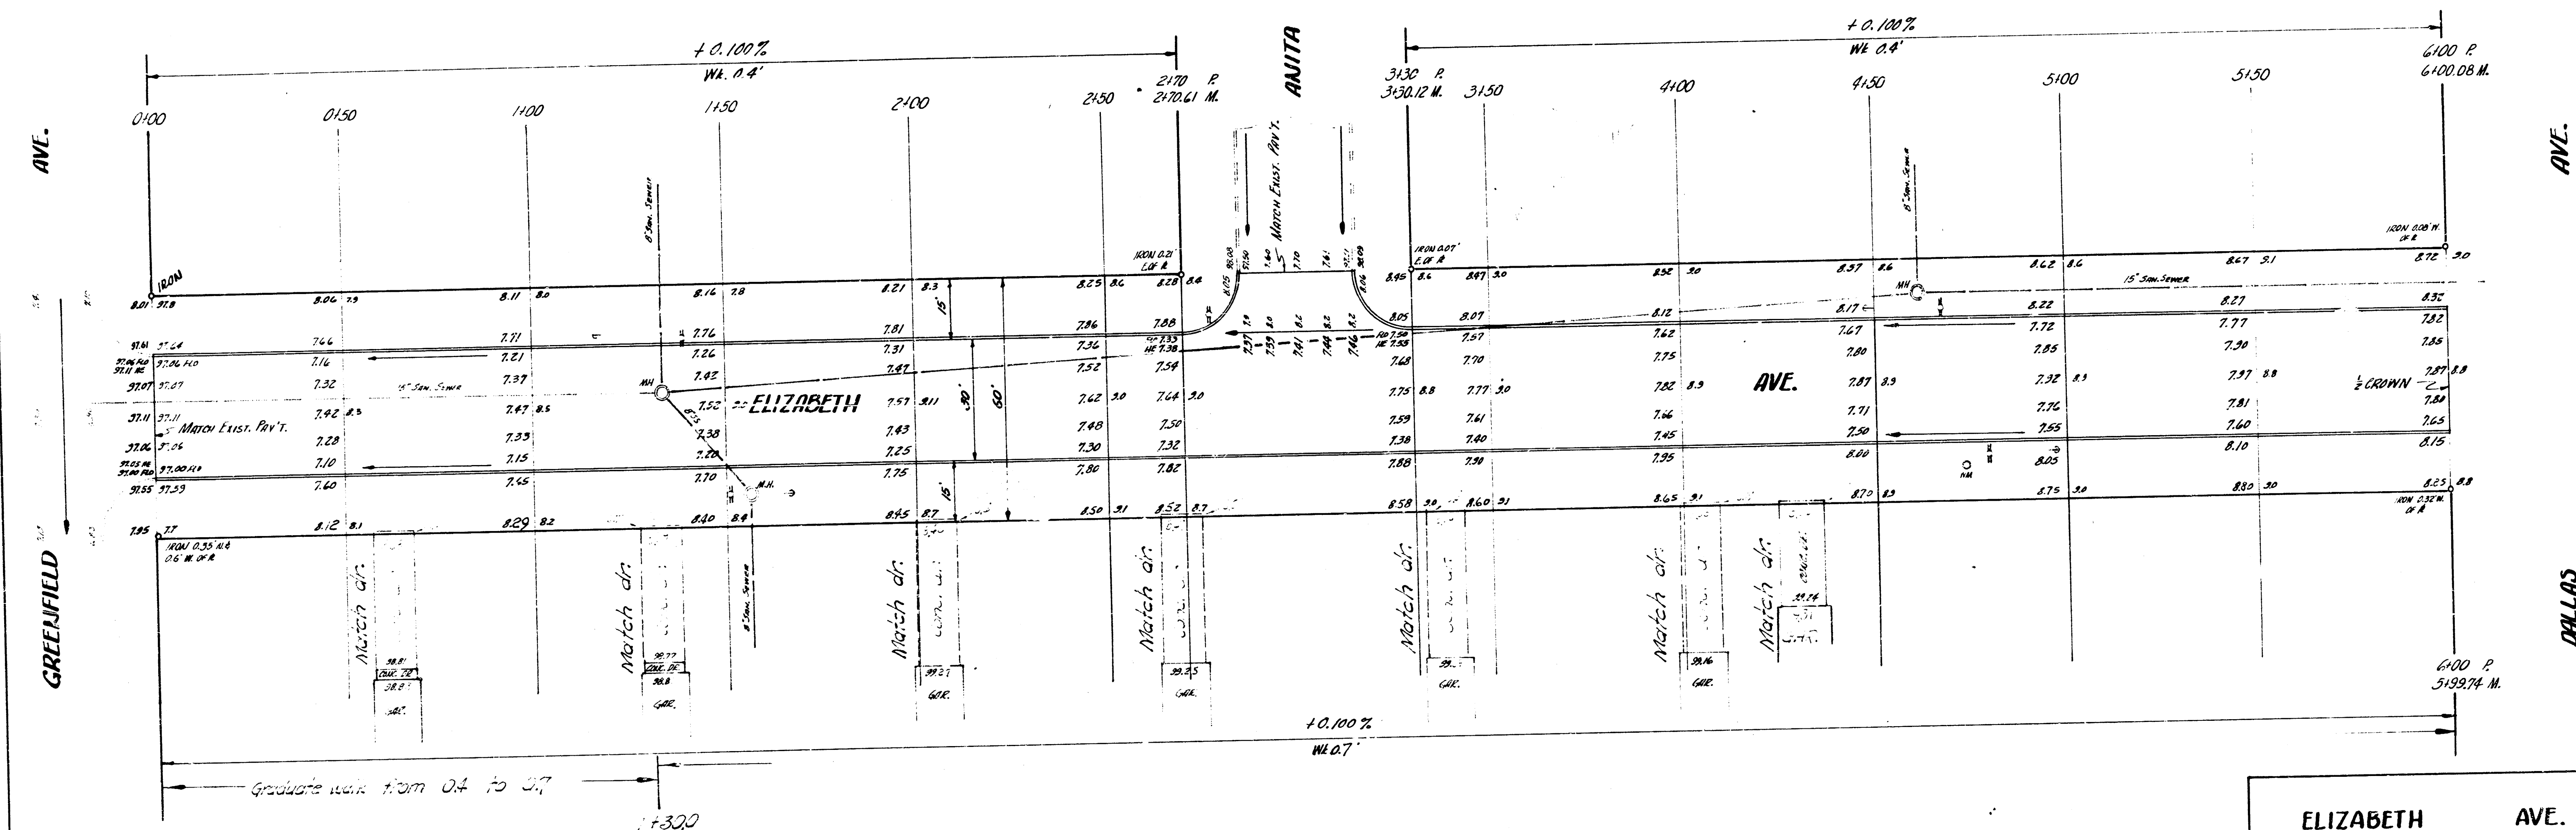

ELIZABETH AVE.
 WL GREENFIELD TO SL CRAWFORD
 30' CONC. & CB.
 CITY OF WICHITA, KANSAS
 B.E. SMITH CITY ENGINEER
 March 1958 PROJ. NO. C16-129

