


B.M. 111.59 - Standard, N.W. Hillside & 13th.
 B.M. 111.58 - NE. cor. lower stop, E. side H.W. #1301 N. Hillside.
 B.M. 111.57 - "K" in Kensler, S. Side int. D, S.W. Hillside & 12th.
 B.M. 111.56 - Top of Thimble, & Lorraine & 12th.

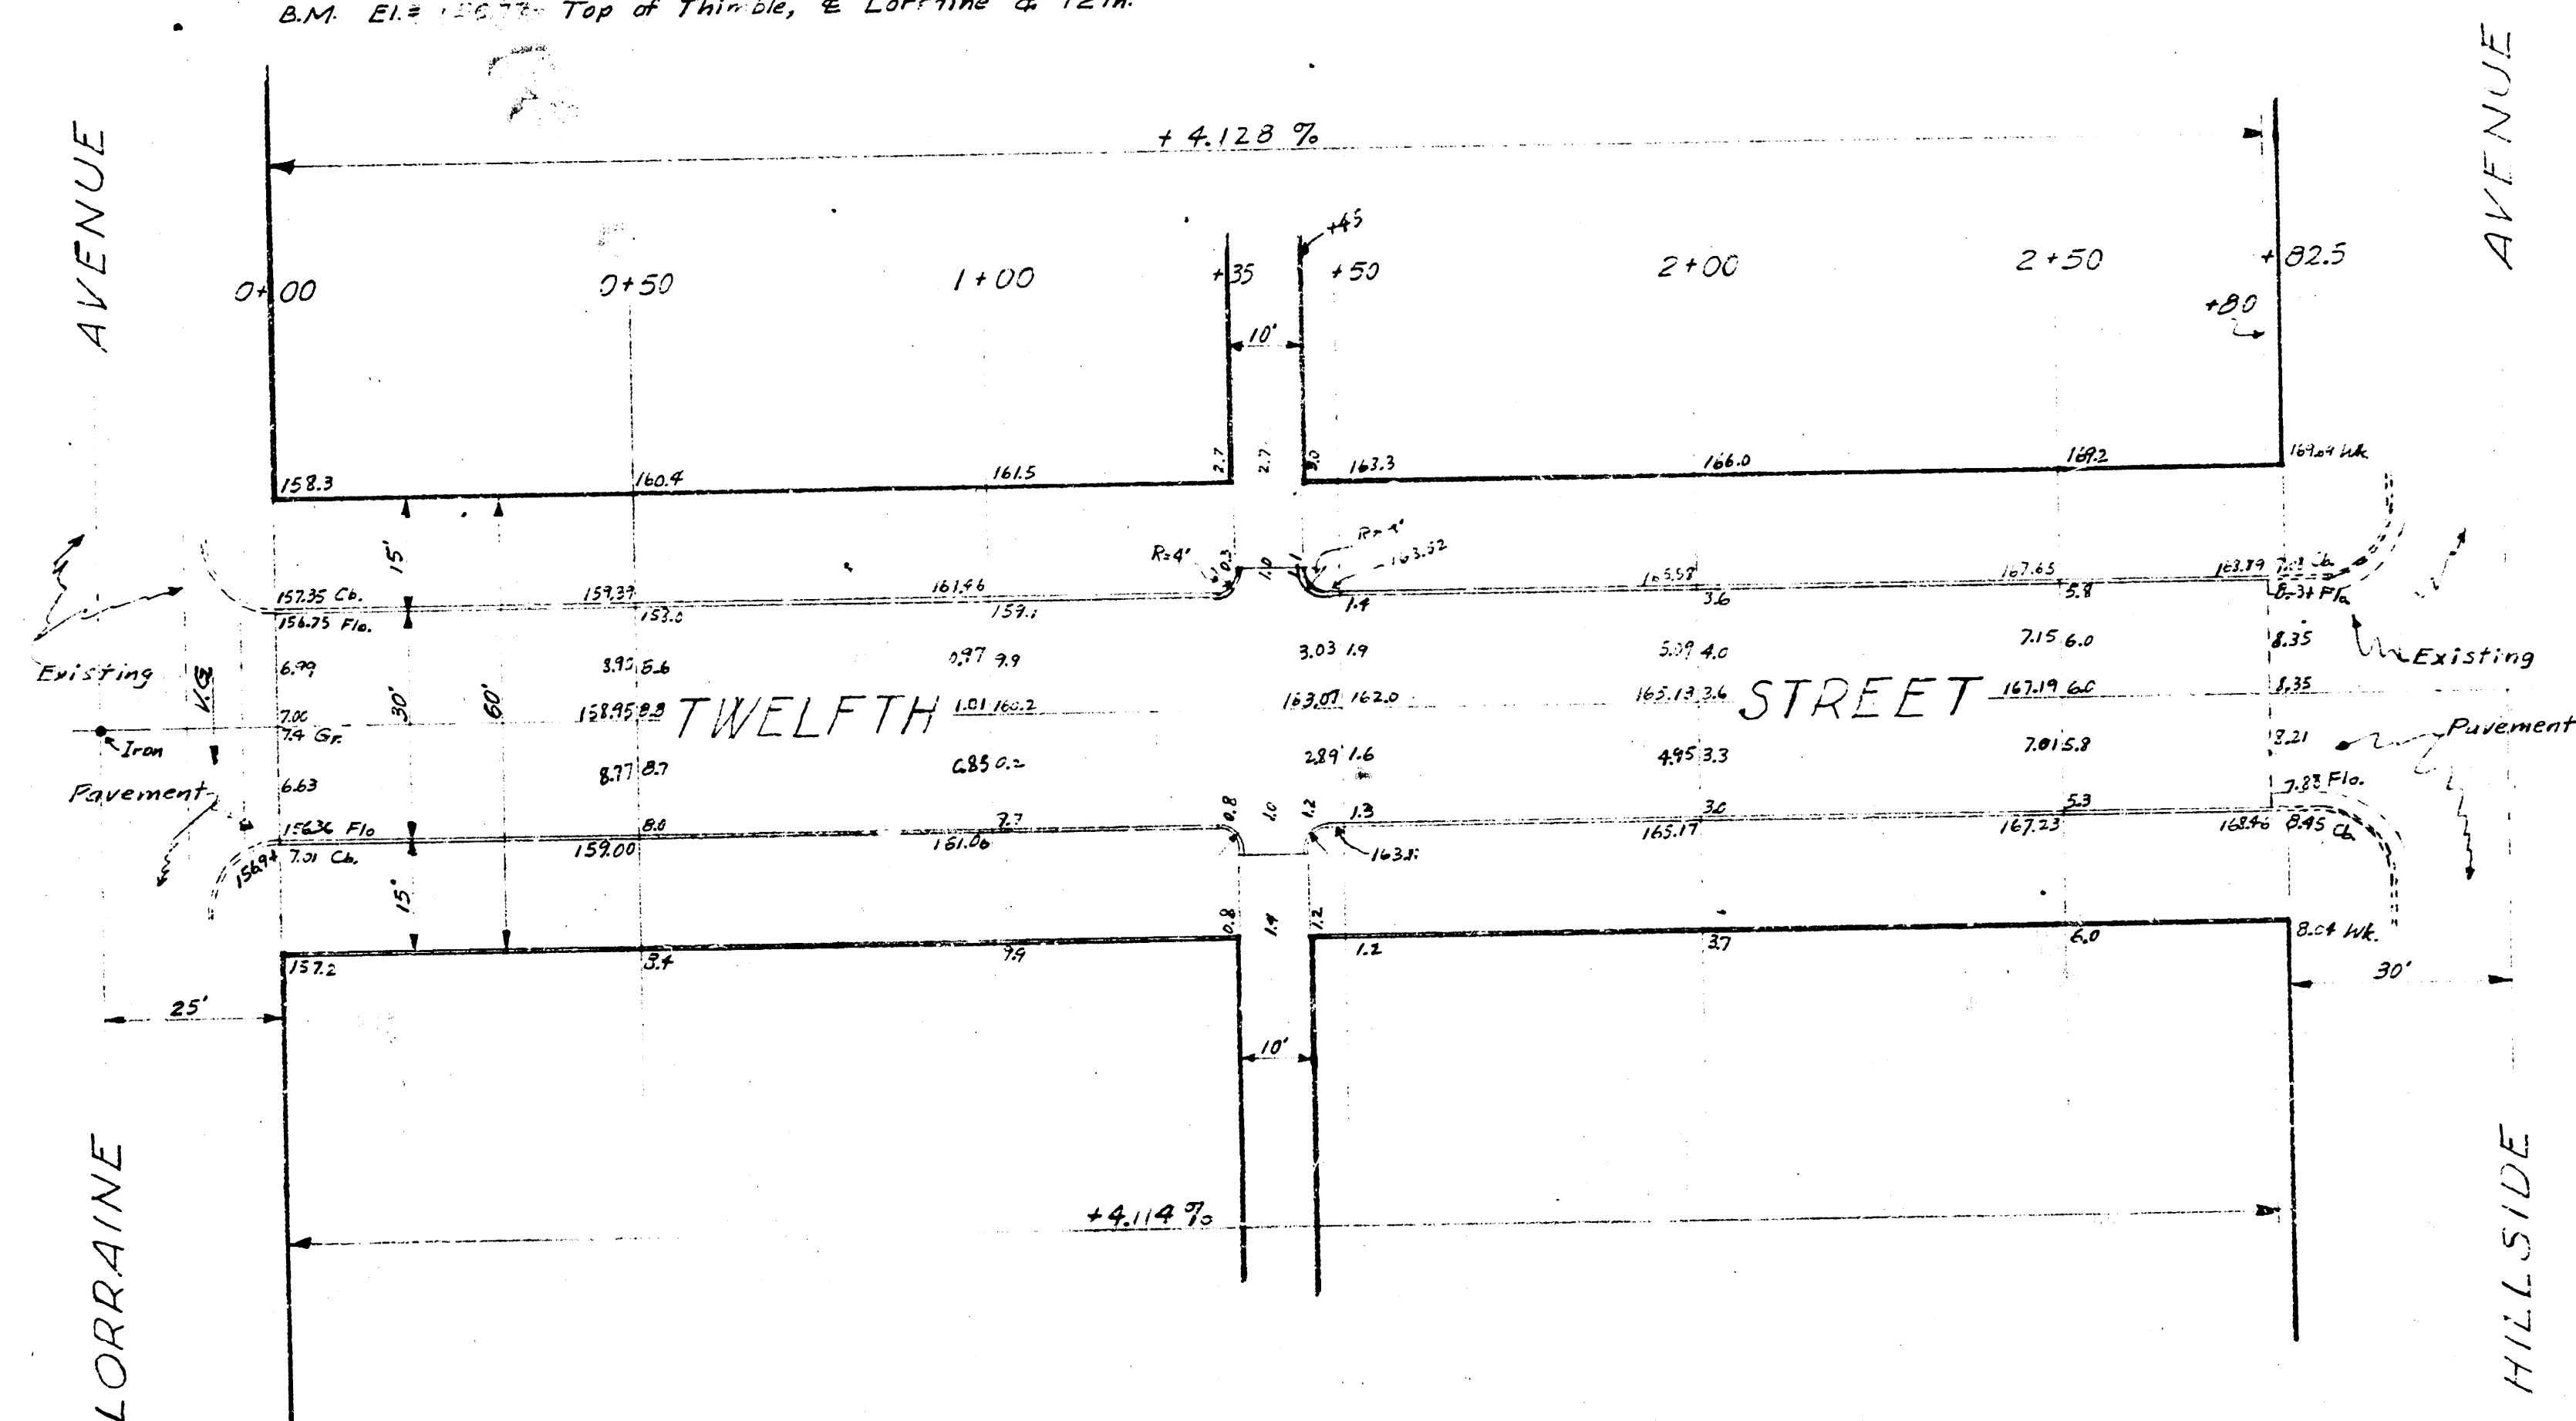

Plus 10%	
PROPERTY - C.Y.	
CITY	C.Y.
CITY	
PROPERTY	
GRAND TOTAL	

See Cross-Sections Sheet E-1-12.3, -4
 for Cut & Fill Quantities.

PAVING PLAN - 1945		CITY OF WICHITA PUBLIC SERVICE DEPARTMENT ENGINEERING DIVISION L. WHITE, CITY ENGR.	CIB-43 E-12-3-4
SCALE: 1"=20'	DATE: 7-29-45		
DES: B.M.	DR: B.M.		