


BRANDING IRON ADDITION
(Drainage)

L-222
L-221

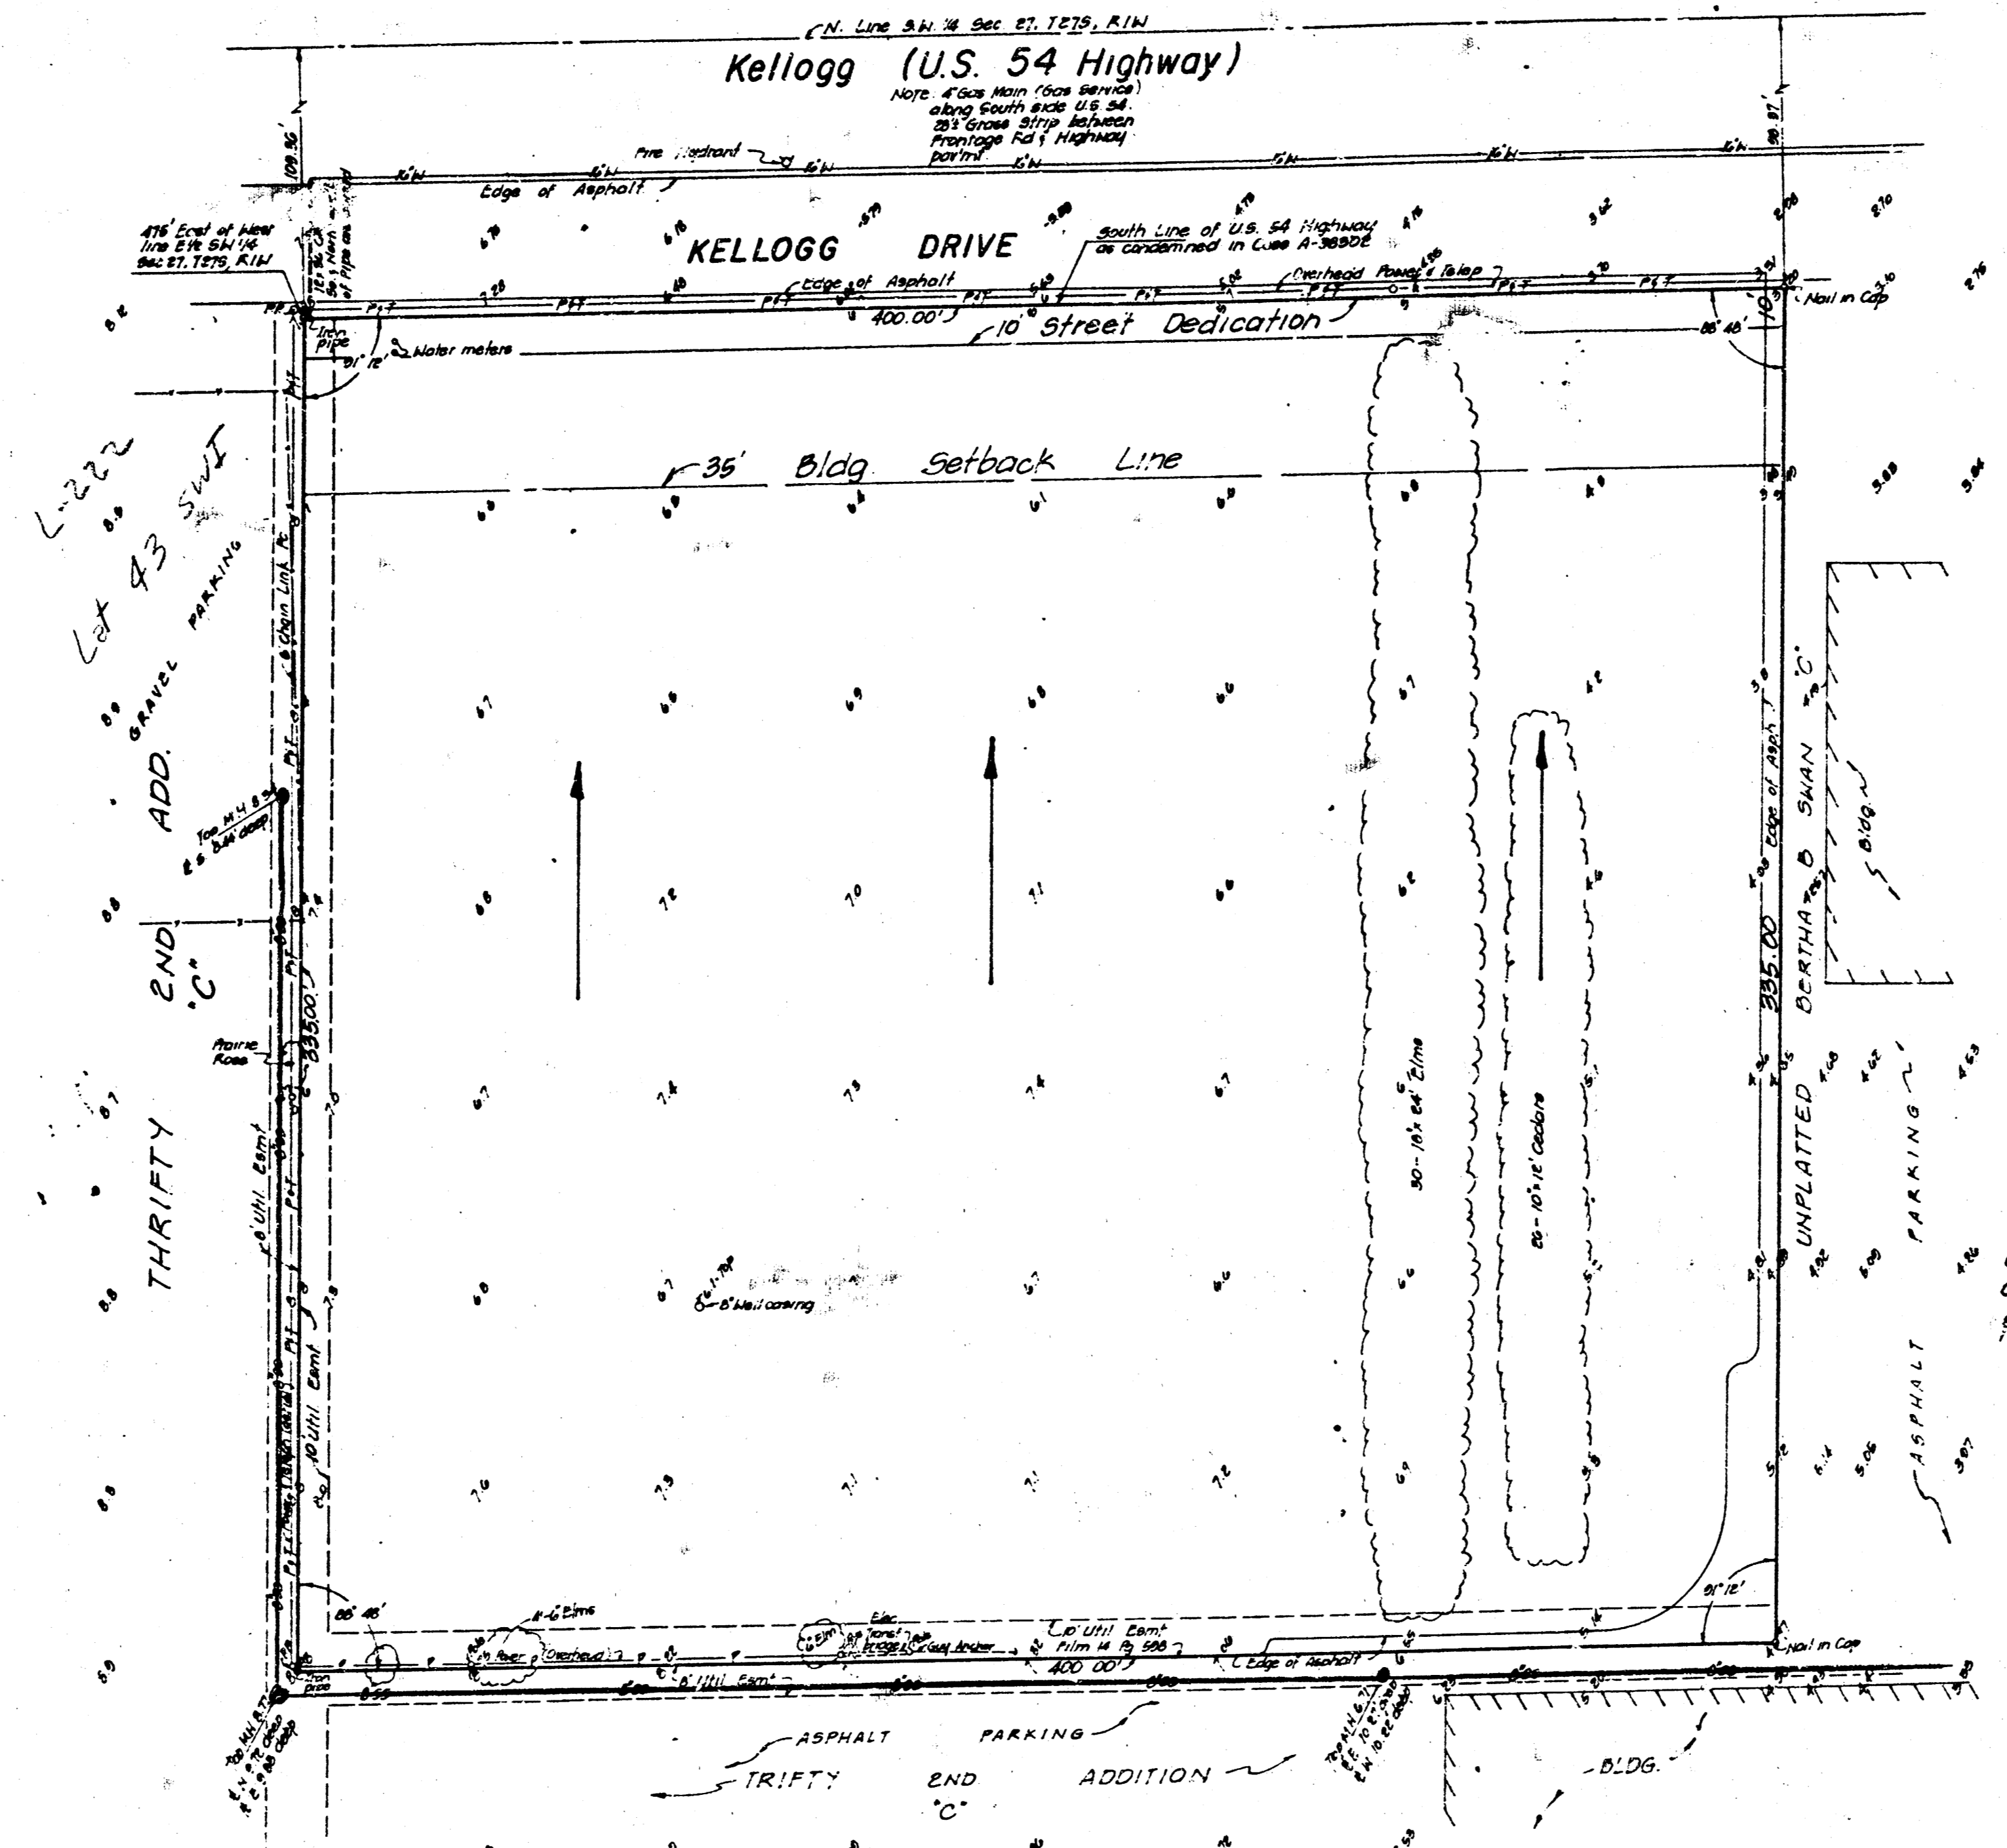

Scale 1" = 40'
City of Wichita B.M. Disc at
Center of U.S. 54 Hwy. pavement
± 44 feet west of G. Dugan Rd.
Elev. = 121.652 City datum
Elev. = 1309.052 M.S.L.
6/16/28

Drainage Plan
THE LOT SHALL BE GRADED TO DRAIN TO
THE PUBLIC STREET AND/OR EXISTING
STORM SEWERS VIA DRIVES, FLUMES, PRIVATE
STORM SEWERS, AND/OR OTHER APPROVED
DRAINAGE FACILITIES.

VICINITY MAP
BRANDING IRON ADDITION
OWNER: BRANDING IRON MOTEL INC.
KEVIN D. SMITH
7134 S. YALE, SUITE 600
TULSA, OKLA. 74153
ENGINEER: P.E.C. P.C.
1440 ENGLISH
WICHITA, KS. 67211

