


BEA CARPENTER'S ADDITION
(Drainage)

TERRA TECH
LAND SURVEYING INC.

245 West Dewey
Wichita, Kansas 67203-3807
(316) 267-0744 / (913) 234-88


SITE DRAINAGE PLAN

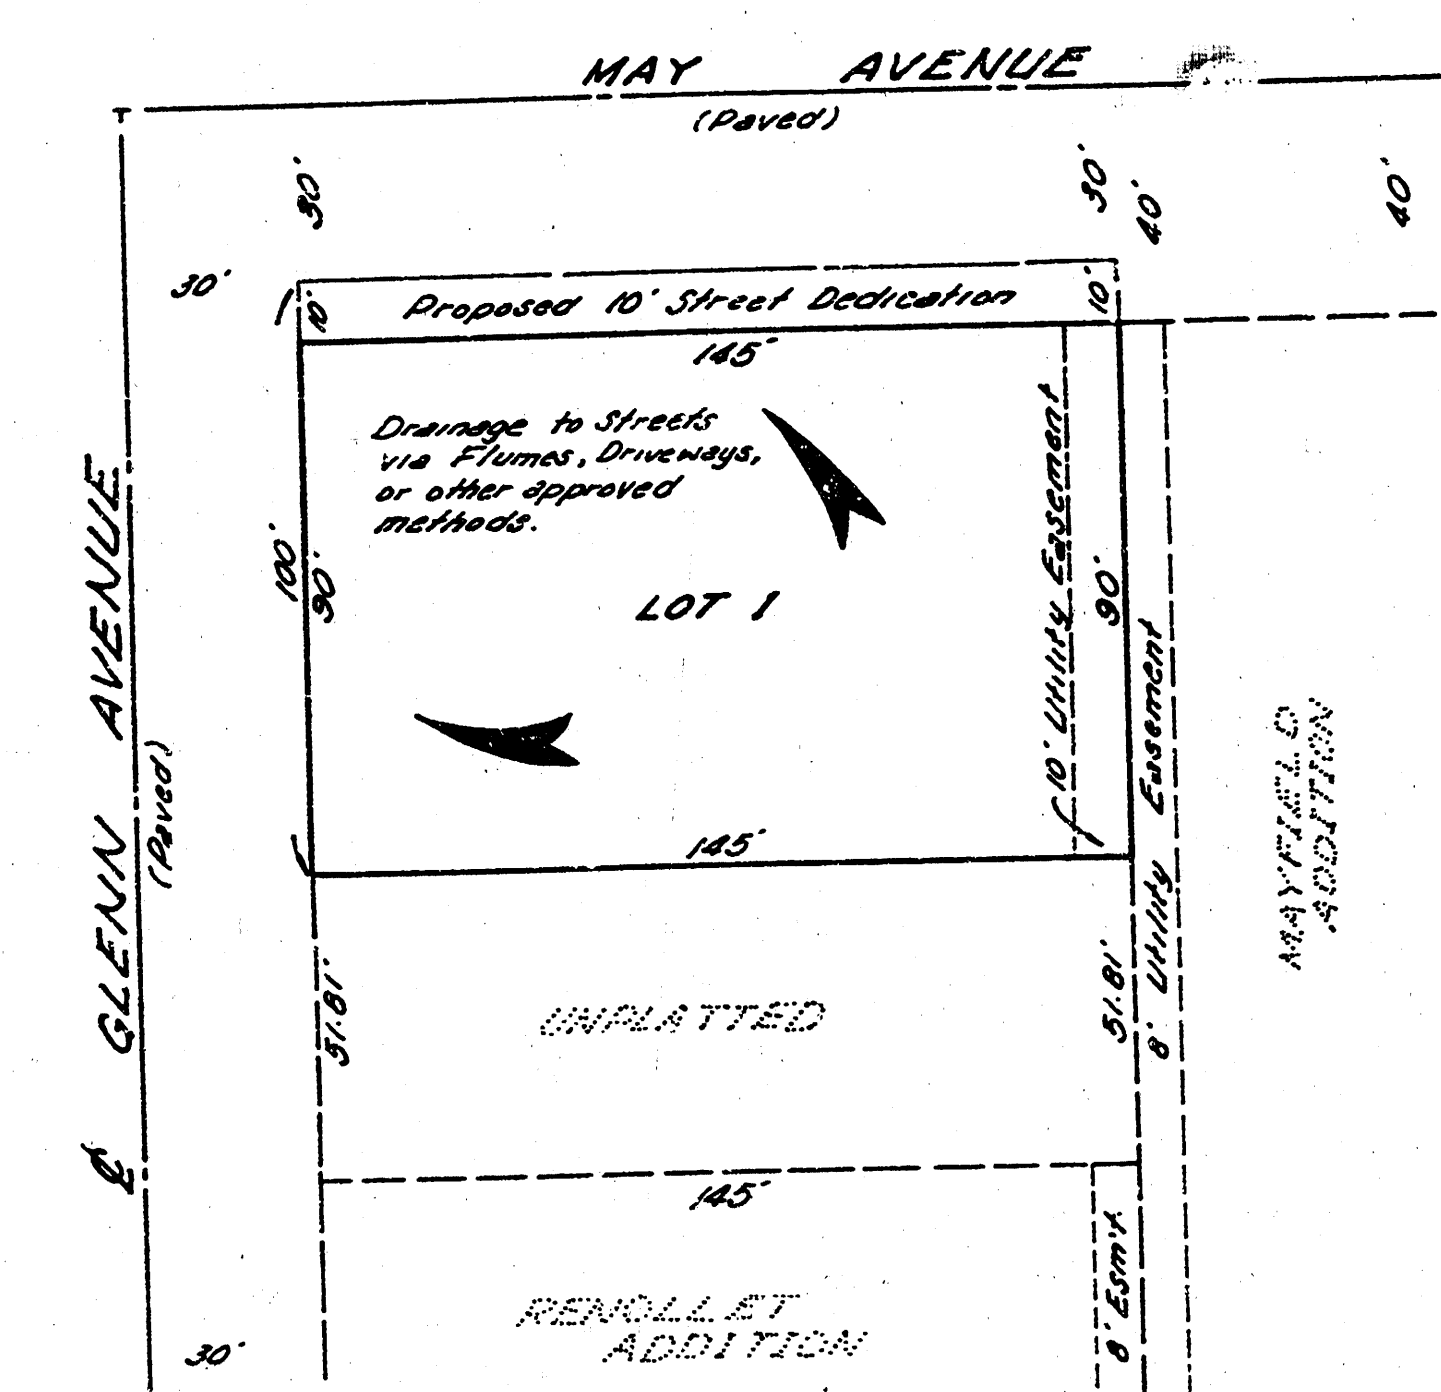

SCALE: 1"=40'
FILE #1062648

GENERAL NOTES:
Sanitary Sewer line serving this property located in easement adjoining on East.
Storm Water Inlets located at the NE, NW, and SE corners of the intersection of May and Glenn.
Water Mains located on the West side of Glenn and the North side of May, with a line segment located at the Northeast corner of the intersection.
ARKLA Gas Co. reports no lines in the area.
KPL Gas Service reports a 2" steel high pressure main lying 6' east of the West line of Glenn and a 2" steel high pressure main lying 7' West of the East property line, on sand premises.

LOCATION MAP

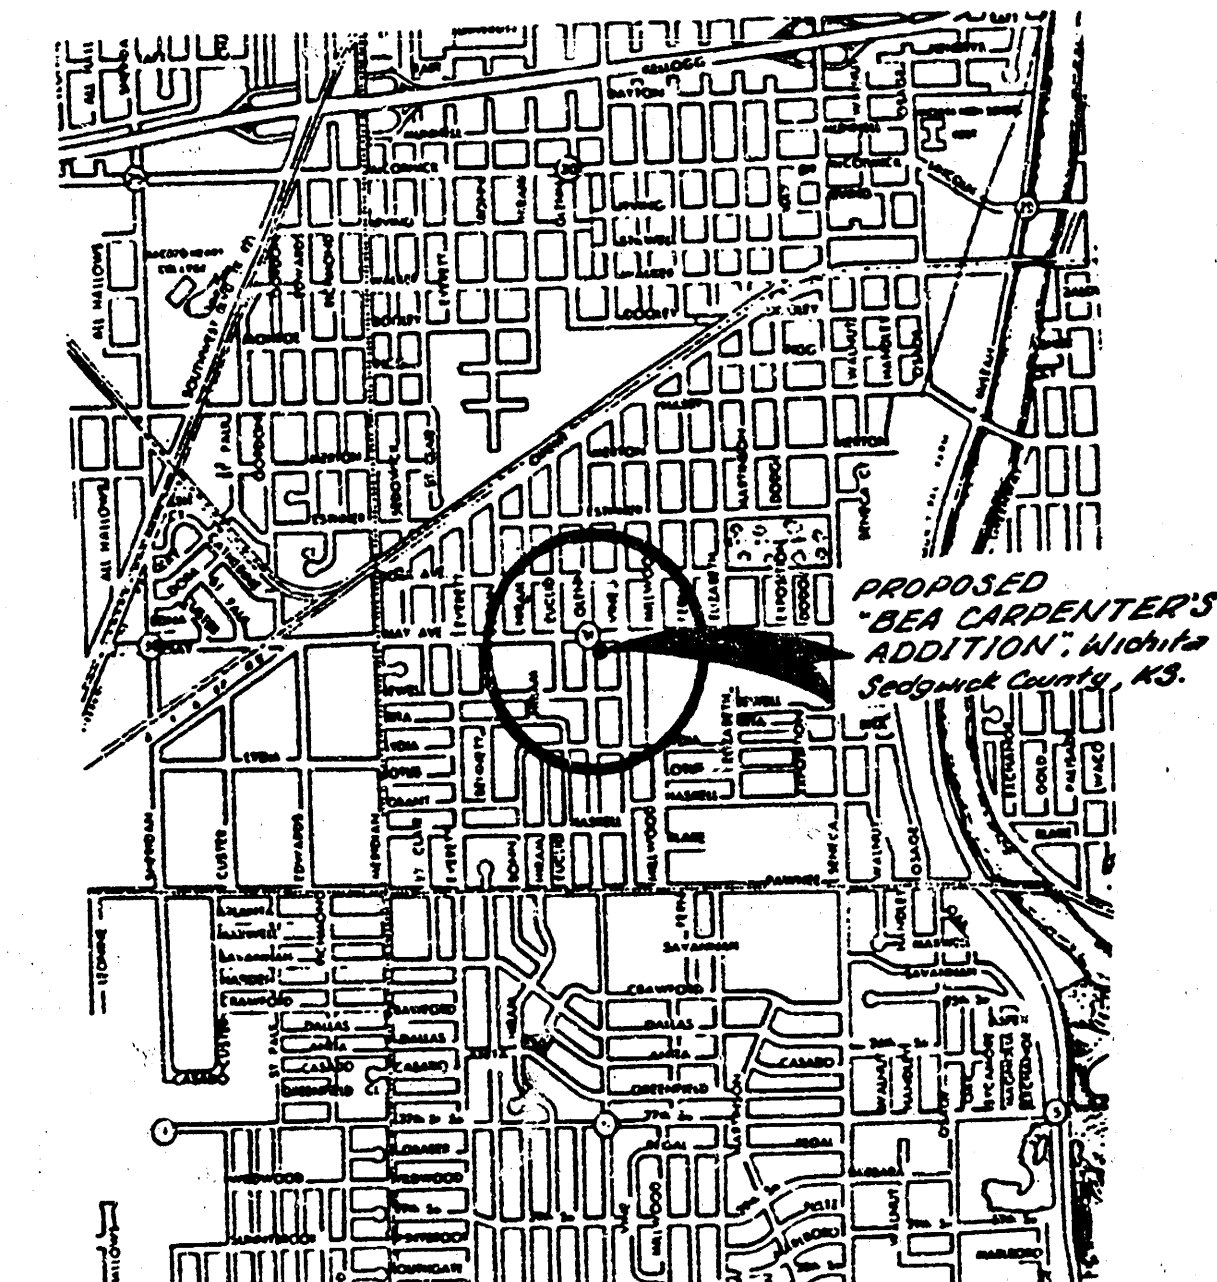

Not to Scale